


DO NOT SCALE - ALL DIMENSIONS TO BE SITE CHECKED

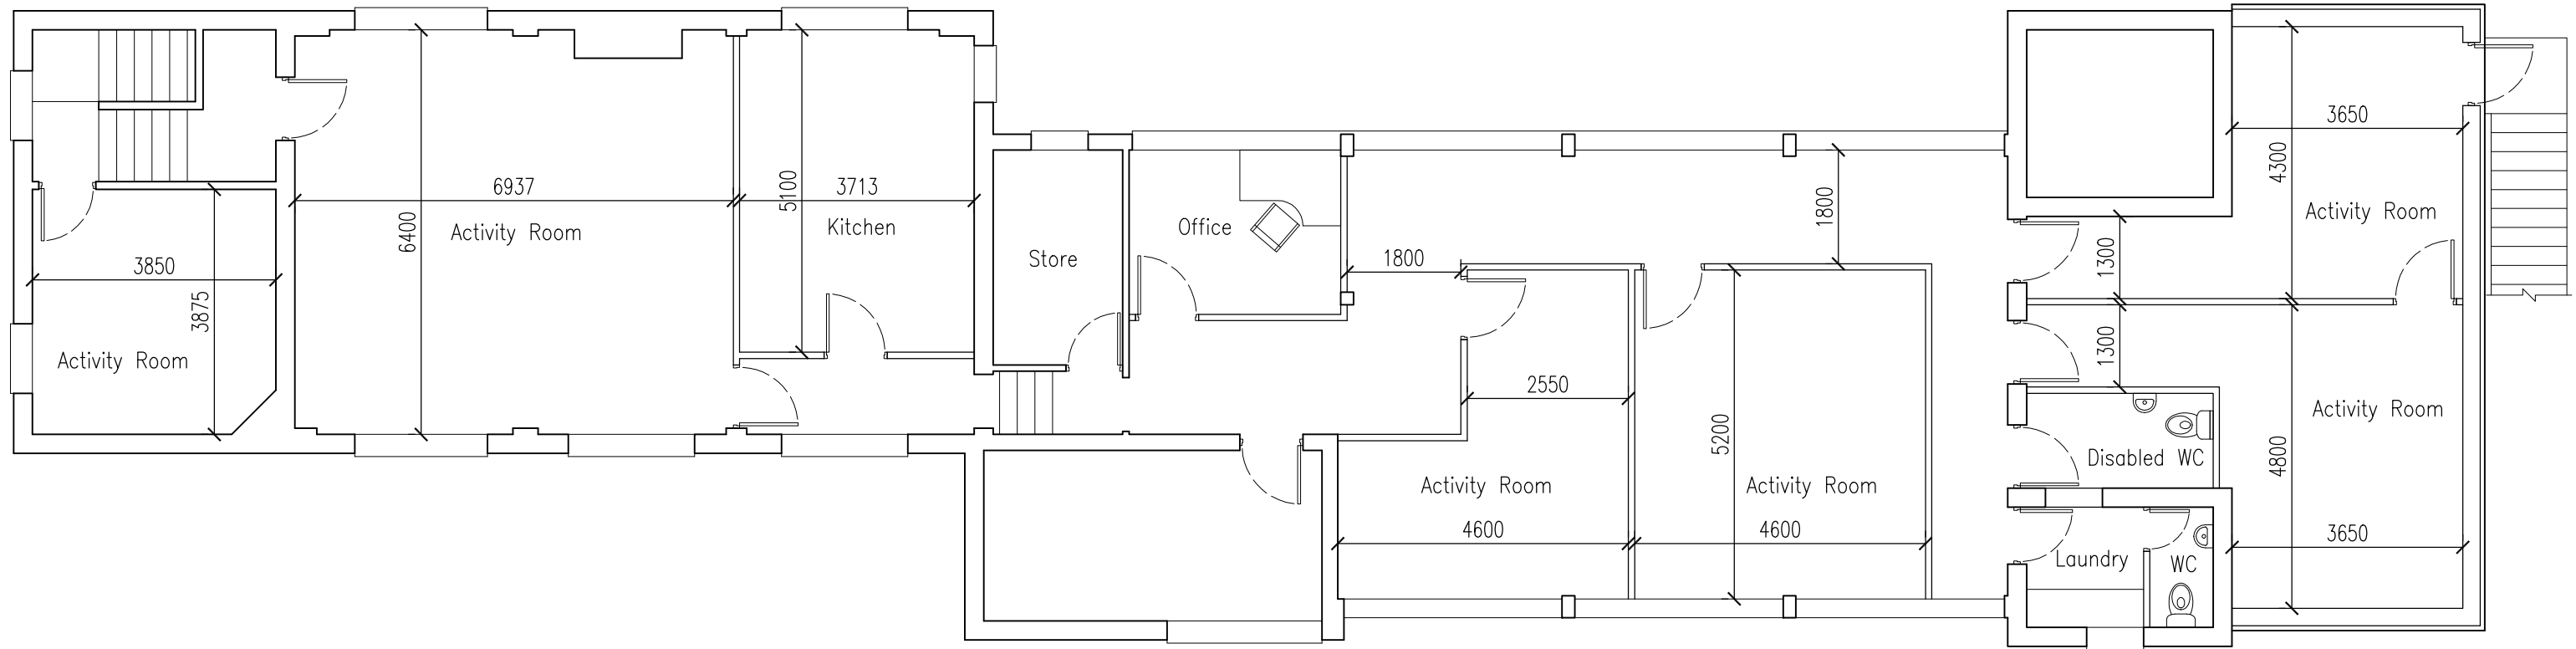

BRIGHTON & HOVE CITY COUNCIL
 CITY SERVICES
 KINGS HOUSE, GRAND AVENUE, HOVE, EAST SUSSEX, BN3 2SR
 Telephone. (01273) 290000 Fax No. (01273) 291467



Project
 Connaught Centre

Drawing Title
 First Floor Plan
 Proposed Layouts

Date Apr '03	Drawn By M.S.	Checked CD	Scale 1:100
Drawing No. CON/03		Amendment D	