



Appendix B

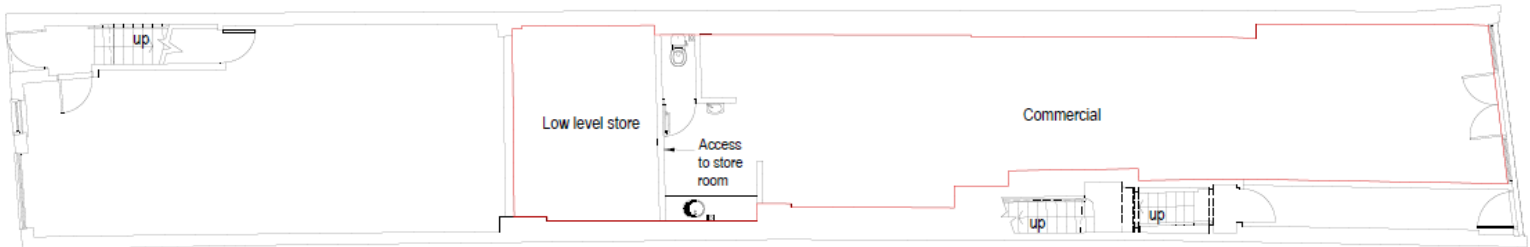


Ground Floor Plan 1:100



Location plan 1:1250

 

 bpm Architectural Services Ltd.	
client	Moretons Investments
project	14 London Road Brighton East Sussex BN1 4JA
project no.	2391 Drawing No. 01
drawing title	Floor Plan
drawn by	AW
date	Oct 20 scale 1:100@ A3
	www.bpmnet.co.uk info@bpmnet.co.uk
<small>Do not scale off drawing, check. All goods materials workmanship to all dimensions on site before all confirm with supplier/building app. work is commenced. BS5 and COP's</small>	

TP-MAKETA ŠUMARA I OŠIVICE VODE
 TV: – šumara voda
 TV: – šumara voda
