


Appendix B

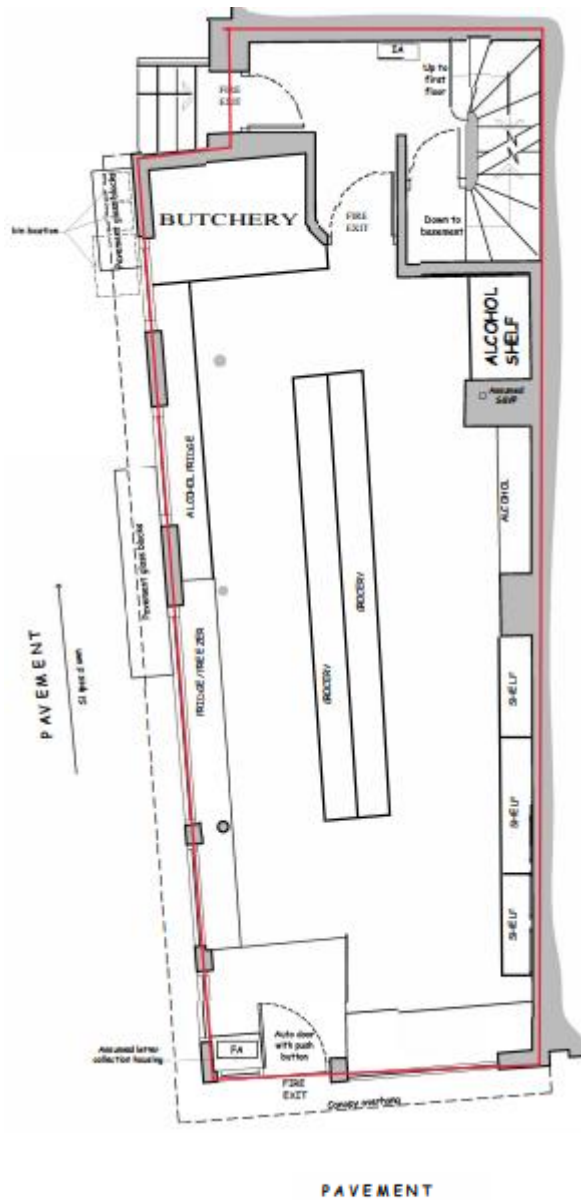

GROUND FLOOR LAYOUT (1:50)
GROSS AREA 72m² 775ft²

RED LINE DENOTES
LICENSABLE AREA

LA2003 PLANS
MAZAR MARKET
56 WESTERN RD,
BRIGHTON
BN1 2HA

0 0.5 1.0 1.5 2.0 2.5 3.0 3.5 4.0
Scale Bar @ 1:50

GENERAL NOTES
DO NOT SCALE FROM THIS DRAWING, ALL DIMENSIONS TO BE CHECKED ON SITE

C	Dimensions added	
B	Areas added to floor plan	
A	Updated to suit survey information	
Rev	Amendment	Date

AKZAS ROSETT
56 Western Road,
Brighton,
BN1 2HA

Title:
Ground, First & Second Floor
Layouts as Existing

Drawn by:
Date: DECEMBER 2023
Scale: 1:50 @ A1
Drawing No:

NOTE: REPRODUCED FROM SUPPLIED DRAWINGS AND CHECK DIMENSIONS

CAD-DJP

