




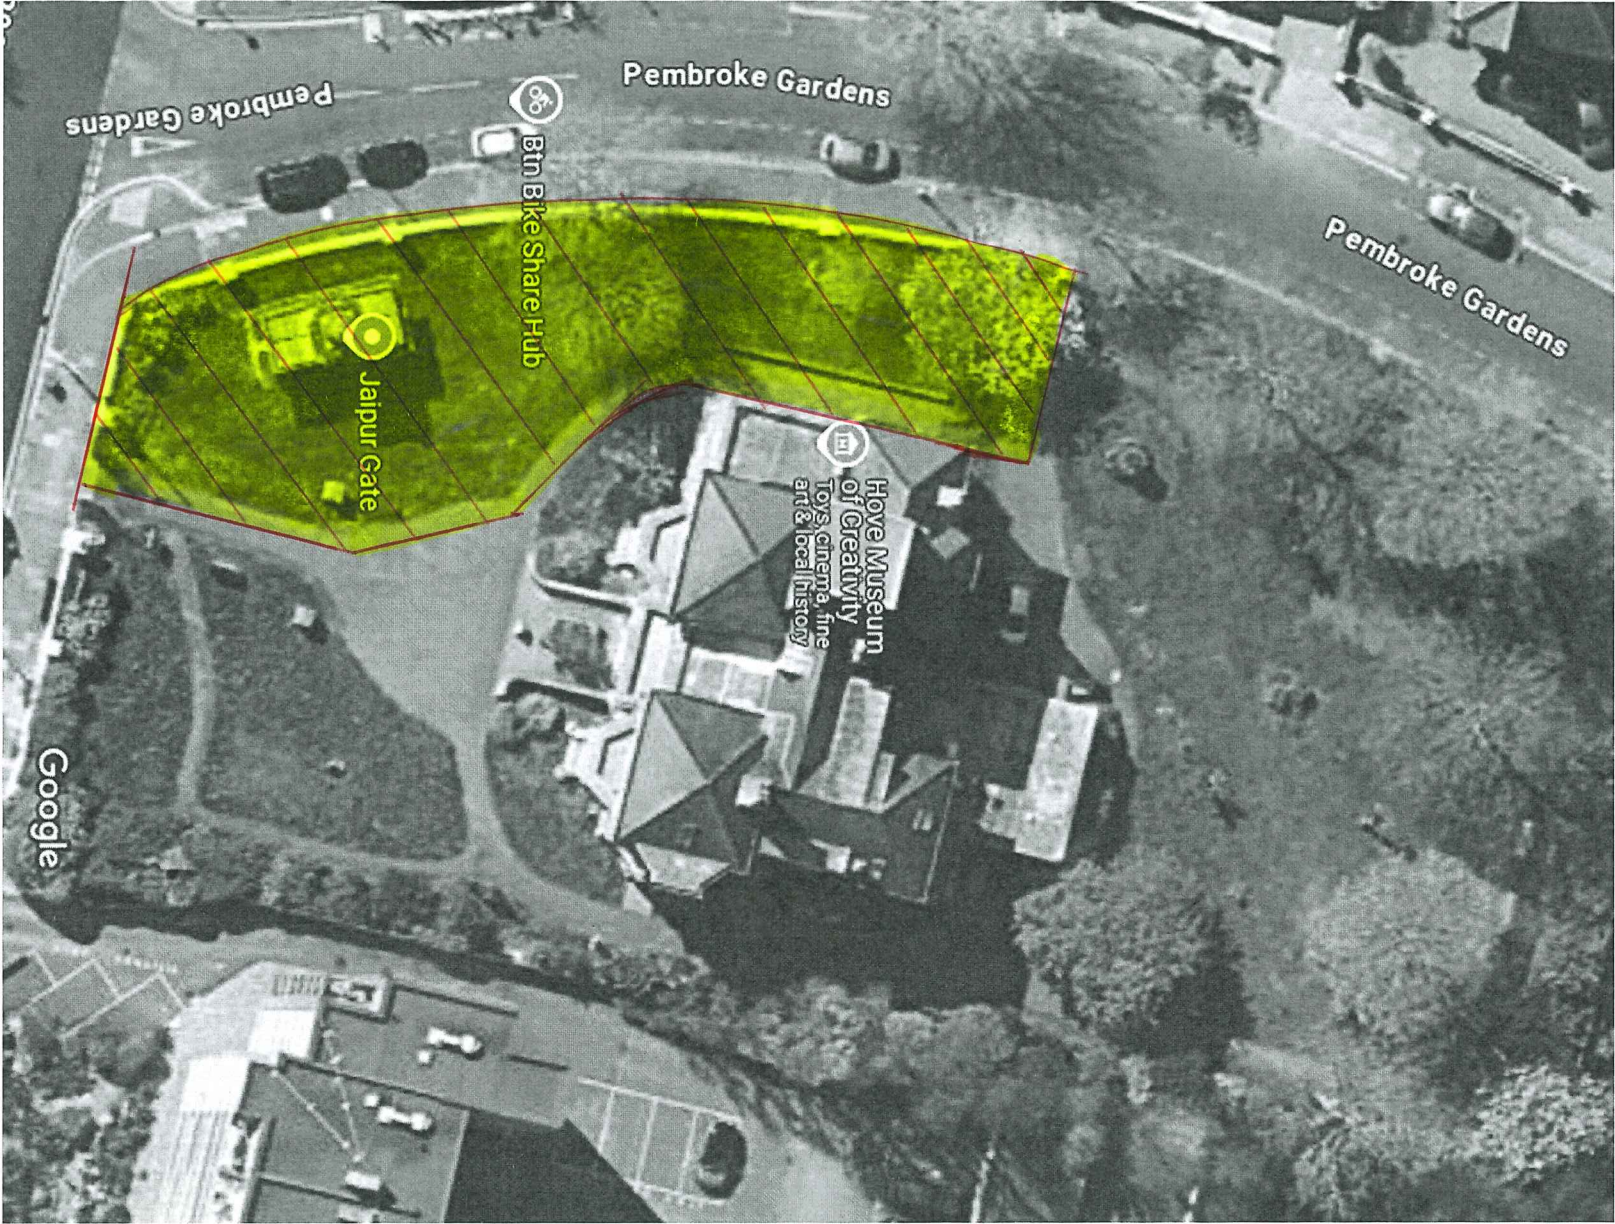

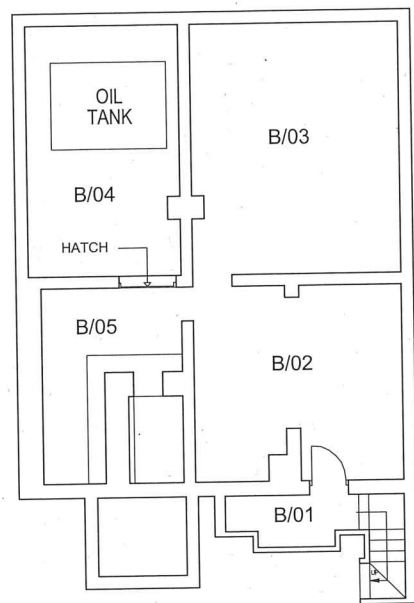

BASEMENT FLOOR PLAN

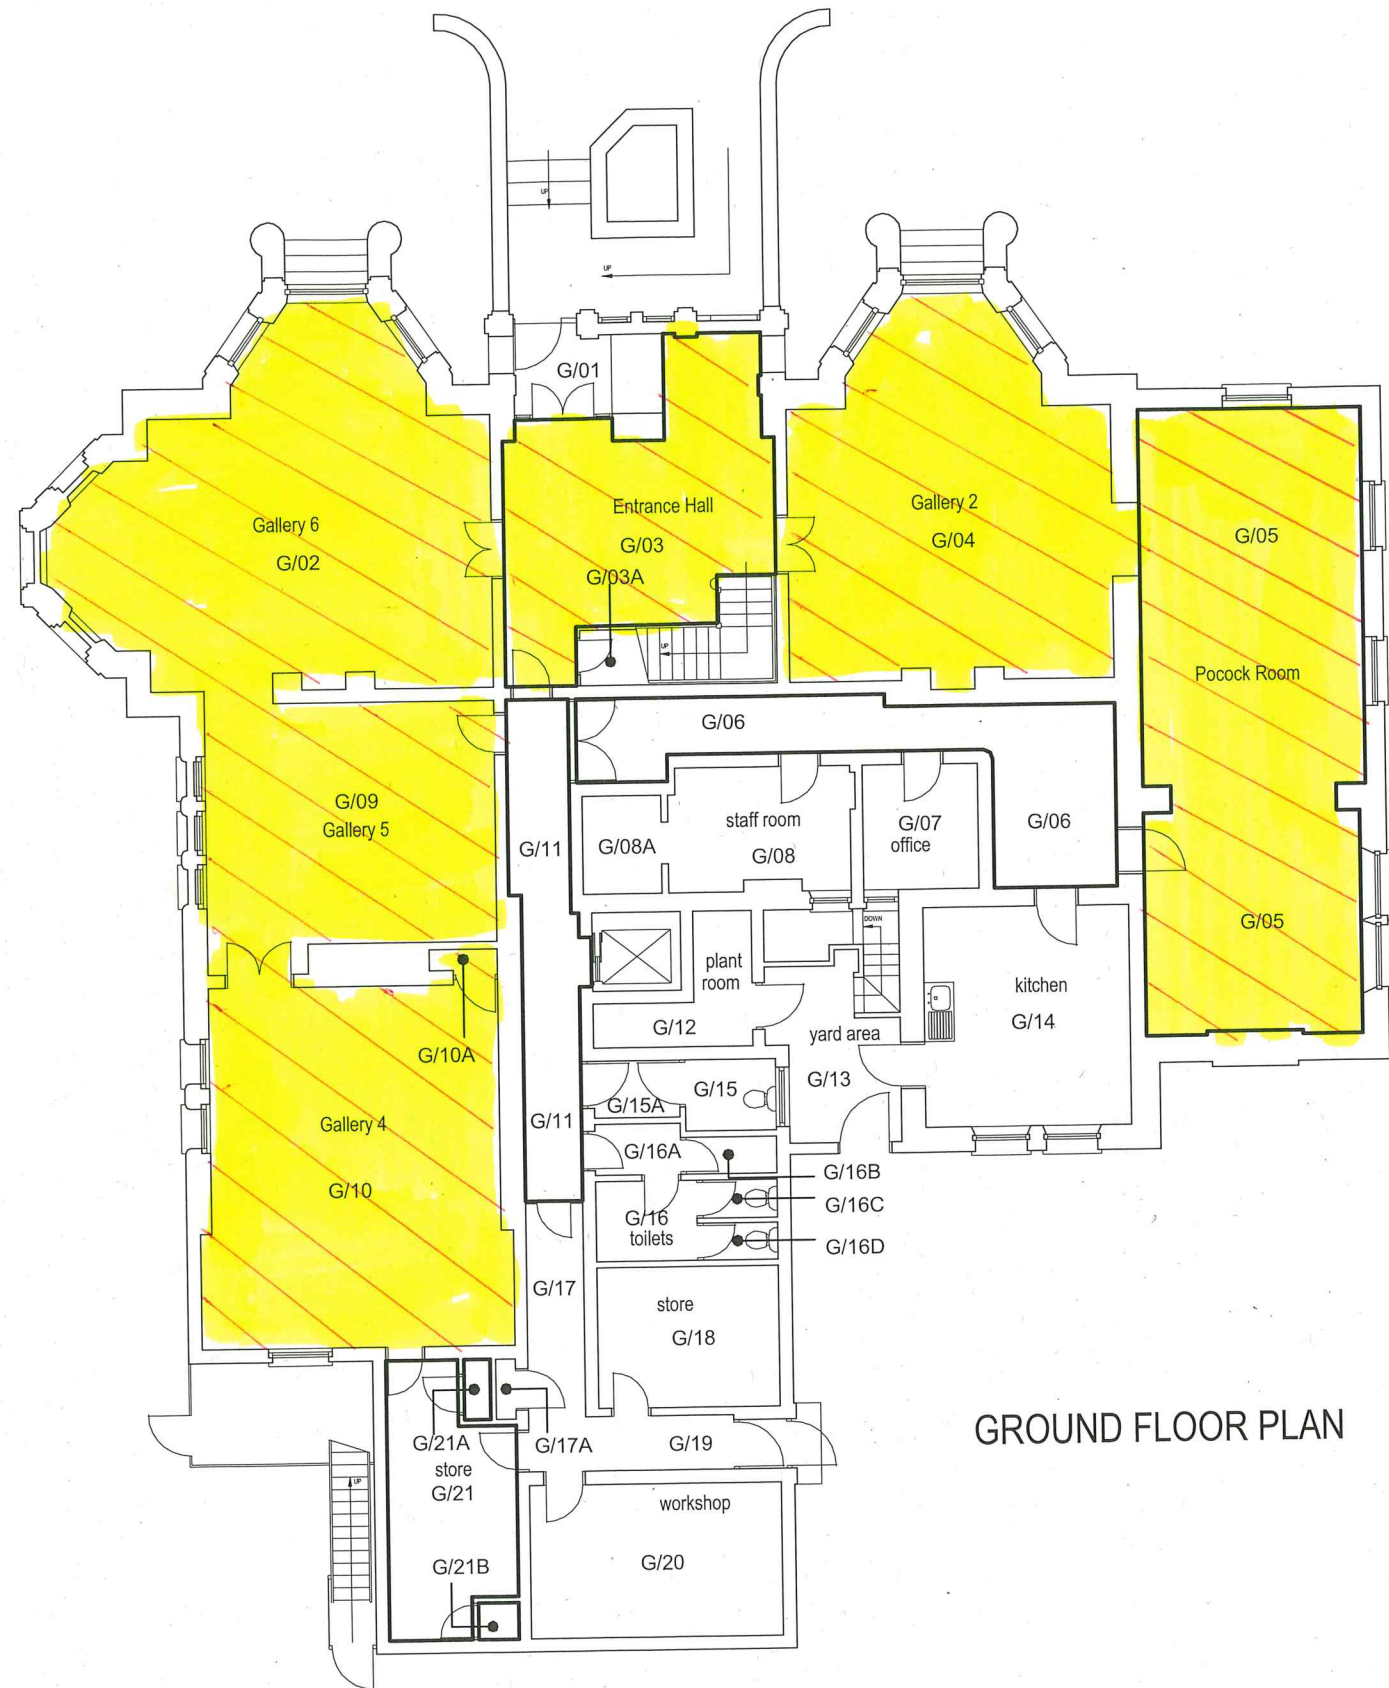

GROUND FLOOR PLAN

REV	DATE	DESCRIPTION
Drawn By	Checked	Date
AAS		18/02/2008
Project No.	Scale	
	1:150	
Drawing No.	Revision	
HVM002		



BRIGHTON & HOVE CITY COUNCIL
PROPERTY & DESIGN
KINGS HOUSE, GRAND AVENUE,
HOVE, EAST SUSSEX, BN3 2LS
Telephone. (01273) 290000 Fax No. (01273) 291467

Project
**BRIGHTON AND HOVE CITY COUNCIL
BUILDING PLANS**

Title
**HOVE MUSEUM
BASEMENT & GROUND FLOOR PLAN**

This drawing should be read in conjunction with all other drawings. Do not scale. All Dimensions must be site checked. Copyright © Brighton & Hove City Council.