




Appendix B

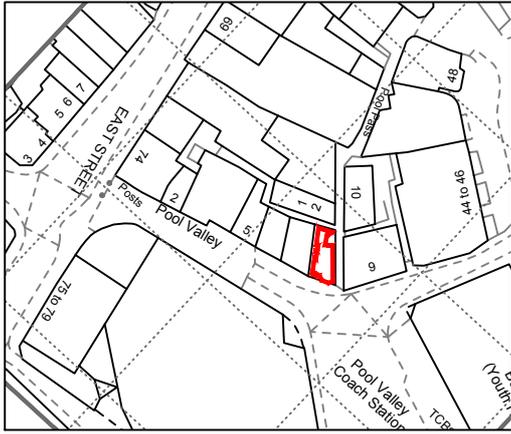

LOCATION PLAN
SCALE 1:1250

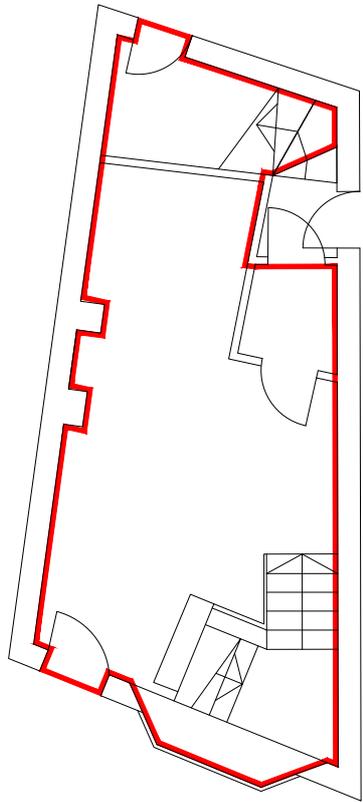

GROUND FLOOR PLAN
SCALE 1:100

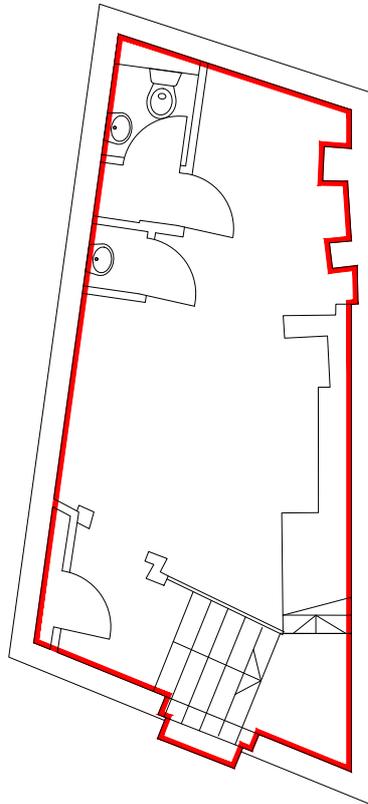

BASEMENT PLAN
SCALE 1:100

Mohd Sufiyan Mohd Yusuf Patni

Rajeev Sharma

Scale in Metres for 1:100



**Southern
Lease Plans**

WWW.SOUTHERNLEASEPLANS.CO.UK

ADDRESS :
8 POOL VALLEY
BRIGHTON
BN1 1PN

TITLE :
LEASE PLAN

SCALE :
1:100 @ A4

DATE :
OCT 2025



DWG NO:
3038

