


Drawing Status

FOR INFORMATION

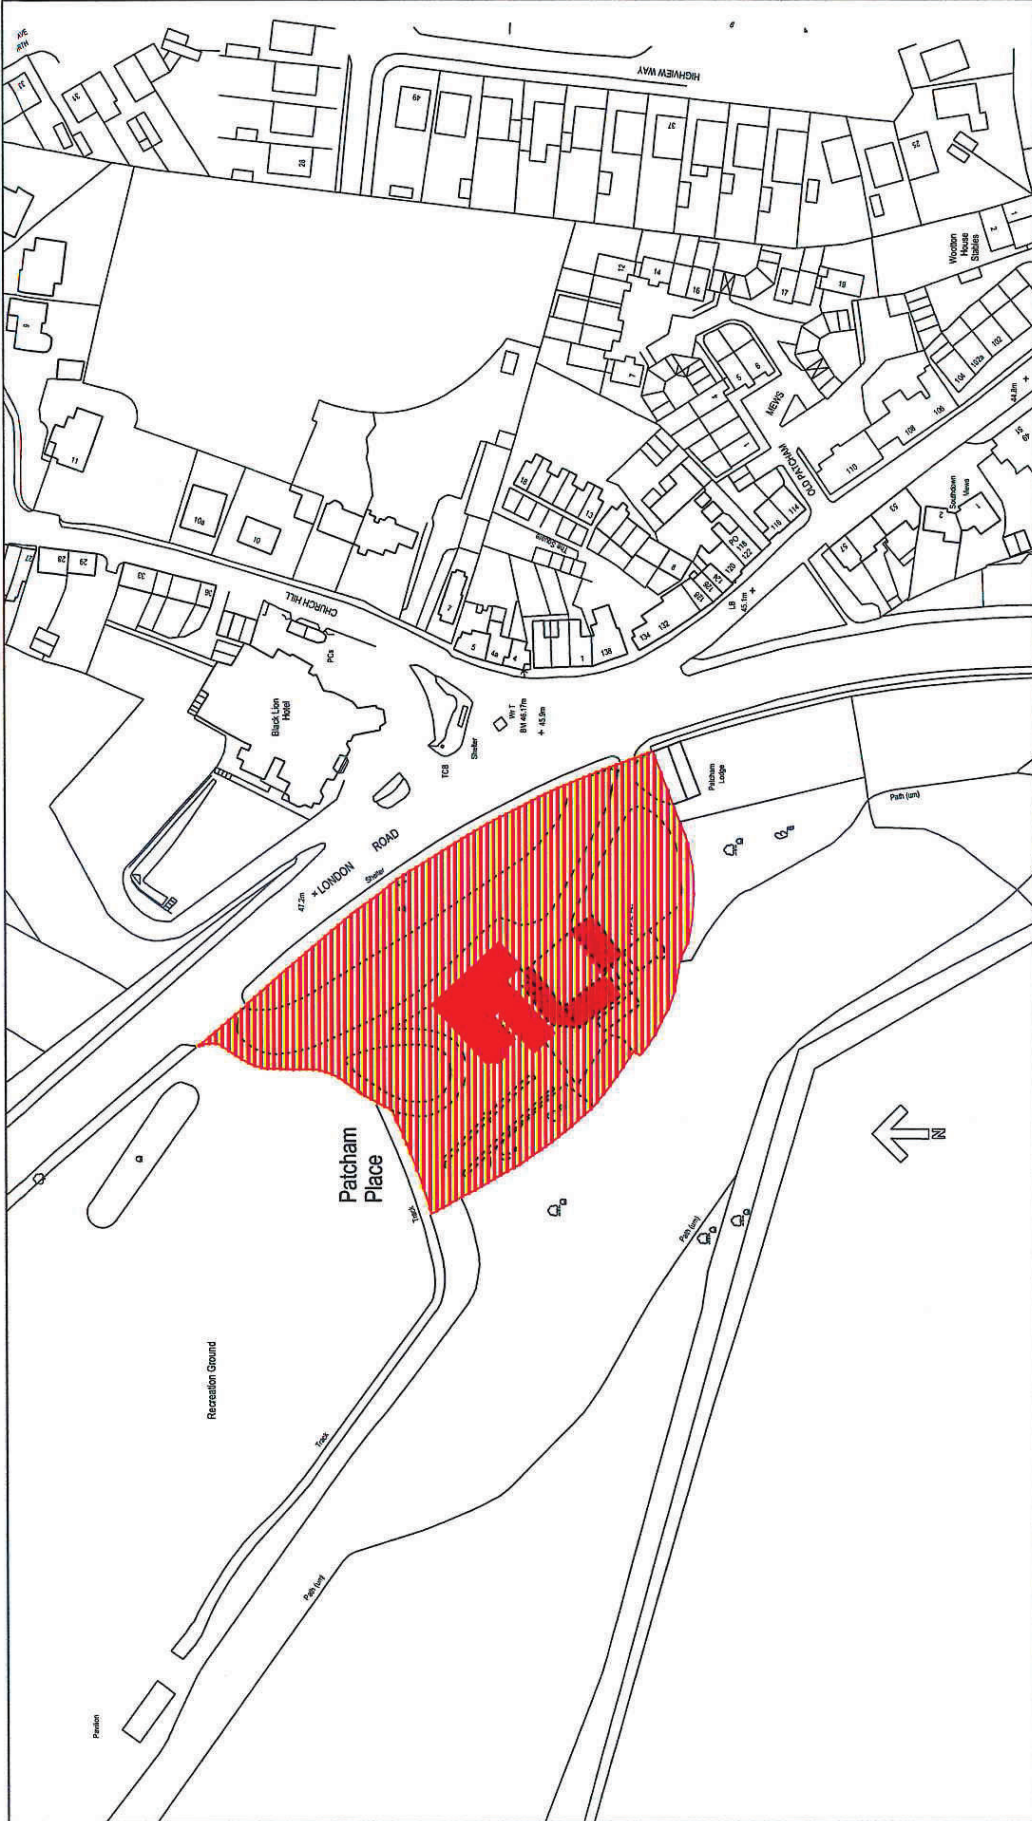

This drawing should be read in conjunction with all other drawings. Do not scale. All Dimensions must be site checked. Copyright © Brighton & Hove City Council.

REV	DATE	DESCRIPTION

Drawn By: MS
 Checked:
 Date: July 2010
 Project No.:
 Scale: 1:1250
 Drawing No.:
P01

Title
Site Plan

Project
**Patcham Place
London Road
Brighton**

BRIGHTON & HOVE CITY COUNCIL
 PROPERTY & DESIGN
 KINGS HOUSE, GRAND AVENUE,
 HOVE, EAST SUSSEX, BN3 2LS
 Telephone: (01273) 290000 Fax No. (01273) 291467



