

 


This drawing is the copyright of Harding Hall & Wilson Architects.
 All dimensions must be verified on site prior to construction.
 Do not scale this drawing except for Planning Application purposes.
 Ordnance Survey Licence No. 100000000

| Rev | Amendments | By | Drawn | Date |
|-----|----------------------|-----|-------|----------|
| A | PLANNING APPLICATION | JWV | AC | 28/03/12 |
| B | Revised site plan | JWV | AC | 16/04/12 |
| C | Revised site plan | JWV | AC | 16/04/12 |

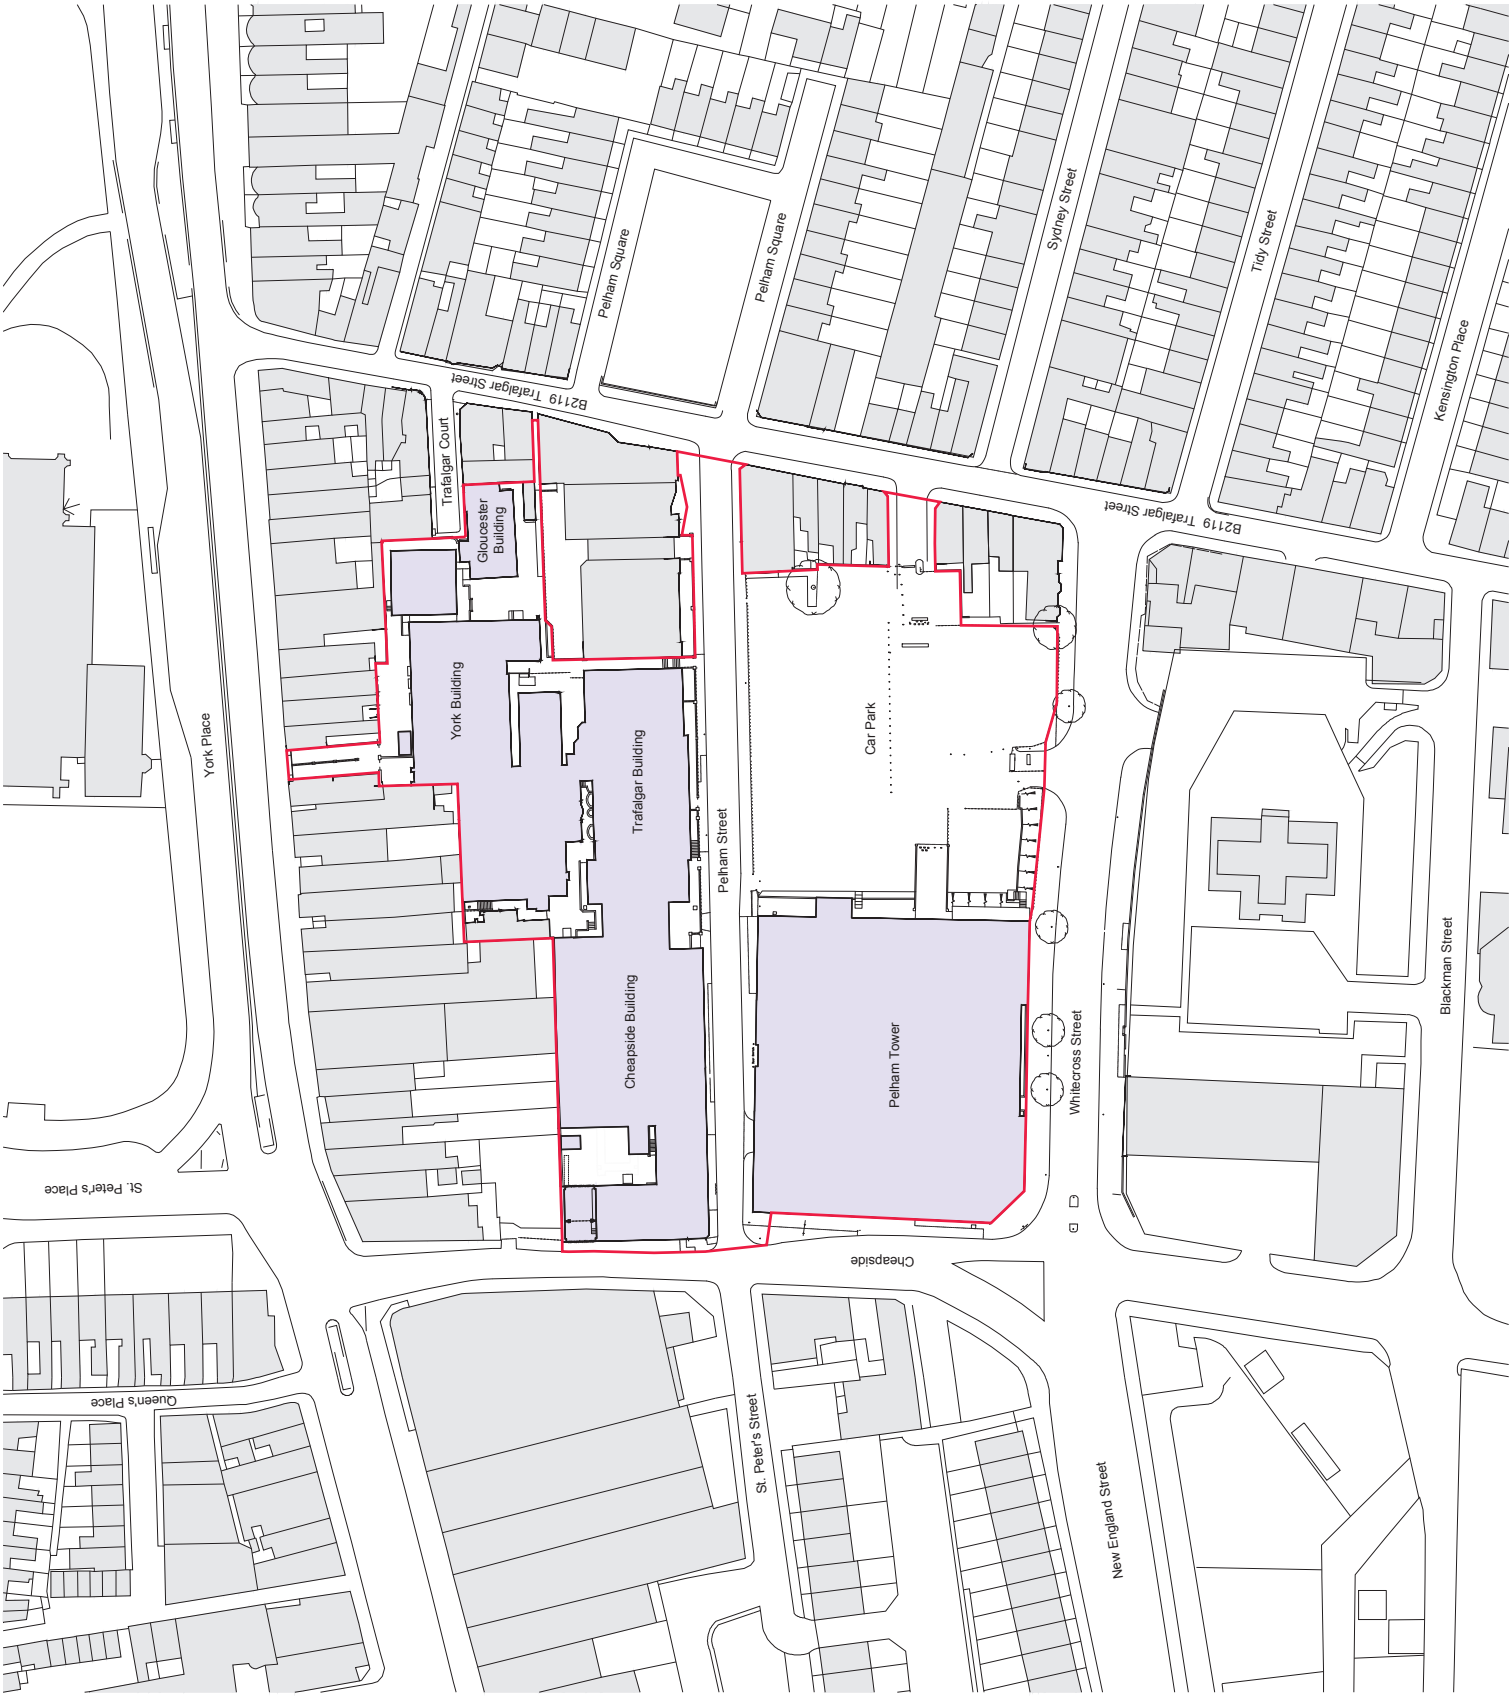

0m 5m 12.5m 25m 50m
 Scale Bar 1:500@A1, 1:1,000@A3

 

HW Architects, 11 West Pallant, Chichester, West Sussex, PO19 1TB
 Tel: 01243 33300 Fax: 01243 33311 Email: info@hwarchitects.co.uk
 Project

CITY COLLEGE BRIGHTON & HOVE
PELHAM STREET, BRIGHTON

Drawing Title
SITE PLAN AS EXISTING

| Drawing Status | |
|-----------------|----------|
| PLANNING | |
| Drawn By | SB |
| Checked By | SB |
| Date | FEB 2012 |
| Project No. | P1100 |
| Drawing No. | C |

Harding Hall & Wilson Limited - Registered No. 265904

