


Appendix B

THE ZIP DECK - GROUND FLOOR PLAN BOUNDRY LINES

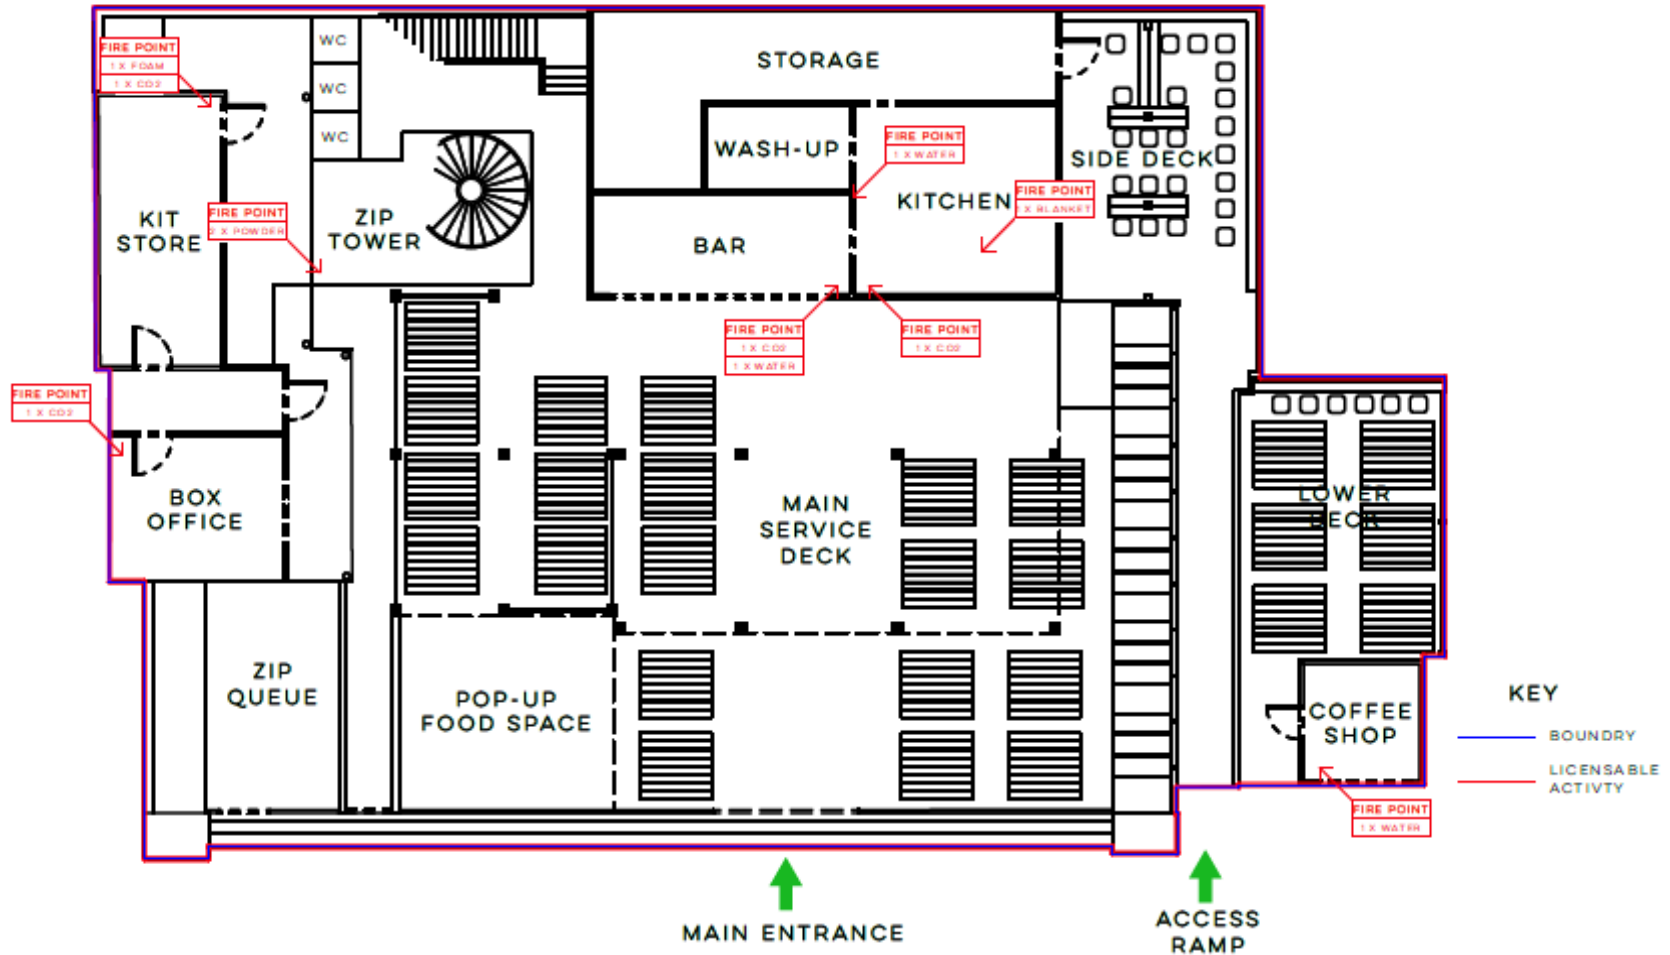

29

SCALE: 1:100 @ A3




VERSION 2
06/10/2020

THE ZIP DECK - FIRST FLOOR PLAN (SUNDECK)
BOUNDRY LINES




THE ZIP

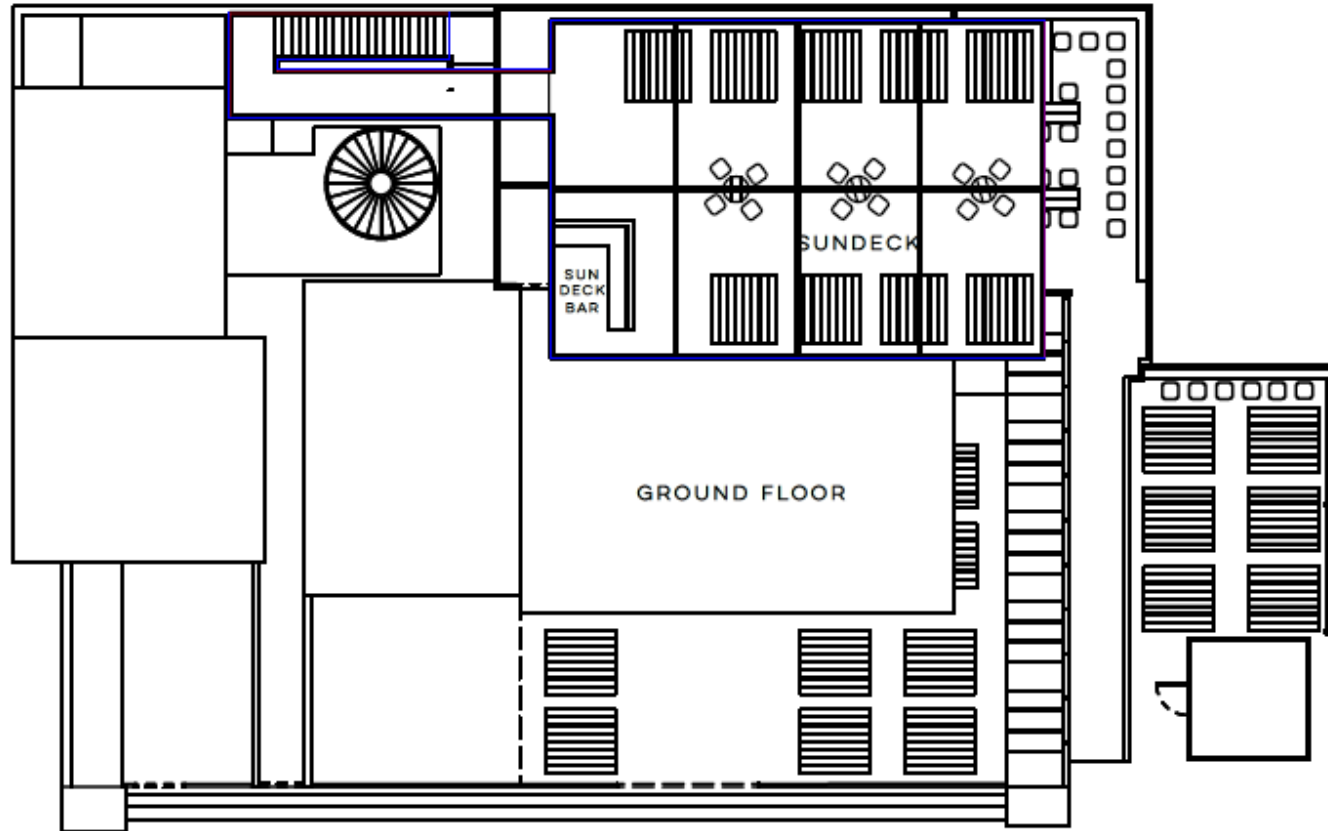

KEY

- BOUNDRY
- LICENSABLE ACTIVITY

SCALE: 1:100 @ A3

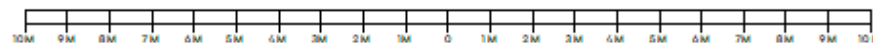

VERSION 2
06/10/2020