


This official copy is incomplete without the preceding notice page.

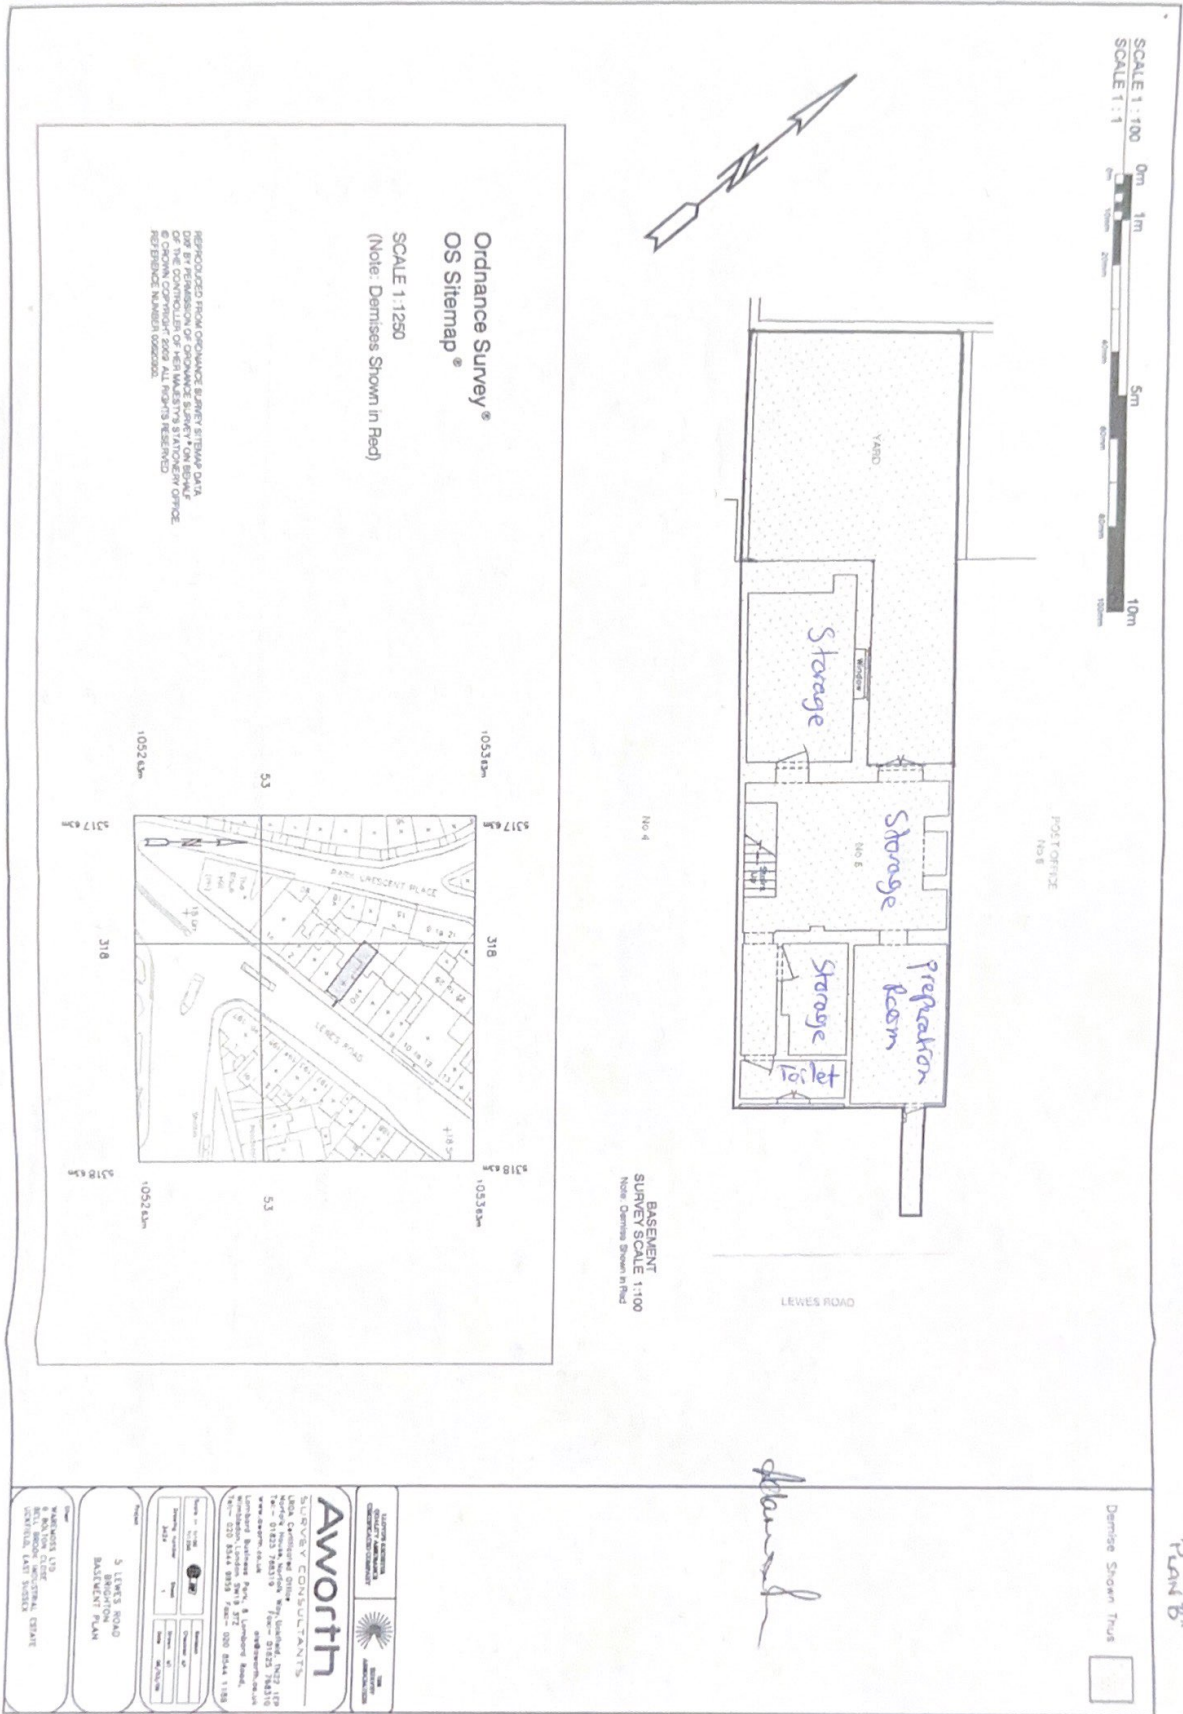


AWORTH
 SURVEY CONSULTANTS

125, LEWES ROAD, BRIGHTON, BN1 1JF
 TEL: 01273 782119 FAX: 01273 782116
 www.aworthsurvey.co.uk
 125, LEWES ROAD, BRIGHTON, BN1 1JF

3 LEWES ROAD BRIGHTON BASEMENT PLAN

WARRICKS LTD
 8, NEWTON CLIFF, GENTLEMAN WAY, BRIGHTON

SCALE 1:100
 0m 1m 5m 10m
 SCALE 1:1
 0m 20m 40m 60m 80m 100m

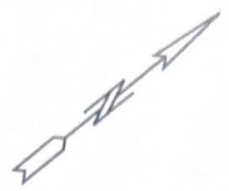

GROUND SURVEY SCALE 1:100
 Note: Demises Shown in Red



ORDNANCE SURVEY
 OS Sitemap
 SCALE 1:1250
 (Note: Demises Shown in Red)

REPRODUCED FROM ORDNANCE SURVEY STAMPA DATA
 WHICH IS THE PROPERTY OF THE CONTROLLER OF HER MAJESTY'S STATIONERY OFFICE
 & CROWN COPYRIGHT FROM ALL RIGHTS RESERVED
 REFERENCE NUMBER: 99999999

This official copy is incomplete without the preceding notes page.

Plan "A"

Demise Shown Thus

Handwritten signature



<p>REGISTERED ARCHITECT ARCHITECTURAL CONSULTANT</p> <p>AWORTH</p> <p>SURVEY CONSULTANTS 100-10103 TRISTAR WAY, SUITE 100 WASHINGTON, DC 20004 TEL: 202 331 1200 FAX: 202 331 1201 WWW.AWORTHARCHITECTS.COM</p>		<p>5 LEWIS ROAD BREXTON GROUND FLOOR PLAN</p>
<p>DATE: 11/11/2010</p> <p>PROJECT: 100-10103 TRISTAR WAY, SUITE 100</p> <p>SCALE: 1:100</p> <p>BY: [Signature]</p> <p>CHECKED: [Signature]</p>	<p>PROJECT NO: 100-10103 TRISTAR WAY, SUITE 100</p> <p>DATE: 11/11/2010</p>	<p>AWORTH ARCHITECTS 100-10103 TRISTAR WAY, SUITE 100 WASHINGTON, DC 20004 TEL: 202 331 1200 FAX: 202 331 1201 WWW.AWORTHARCHITECTS.COM</p>