


## APPENDIX B

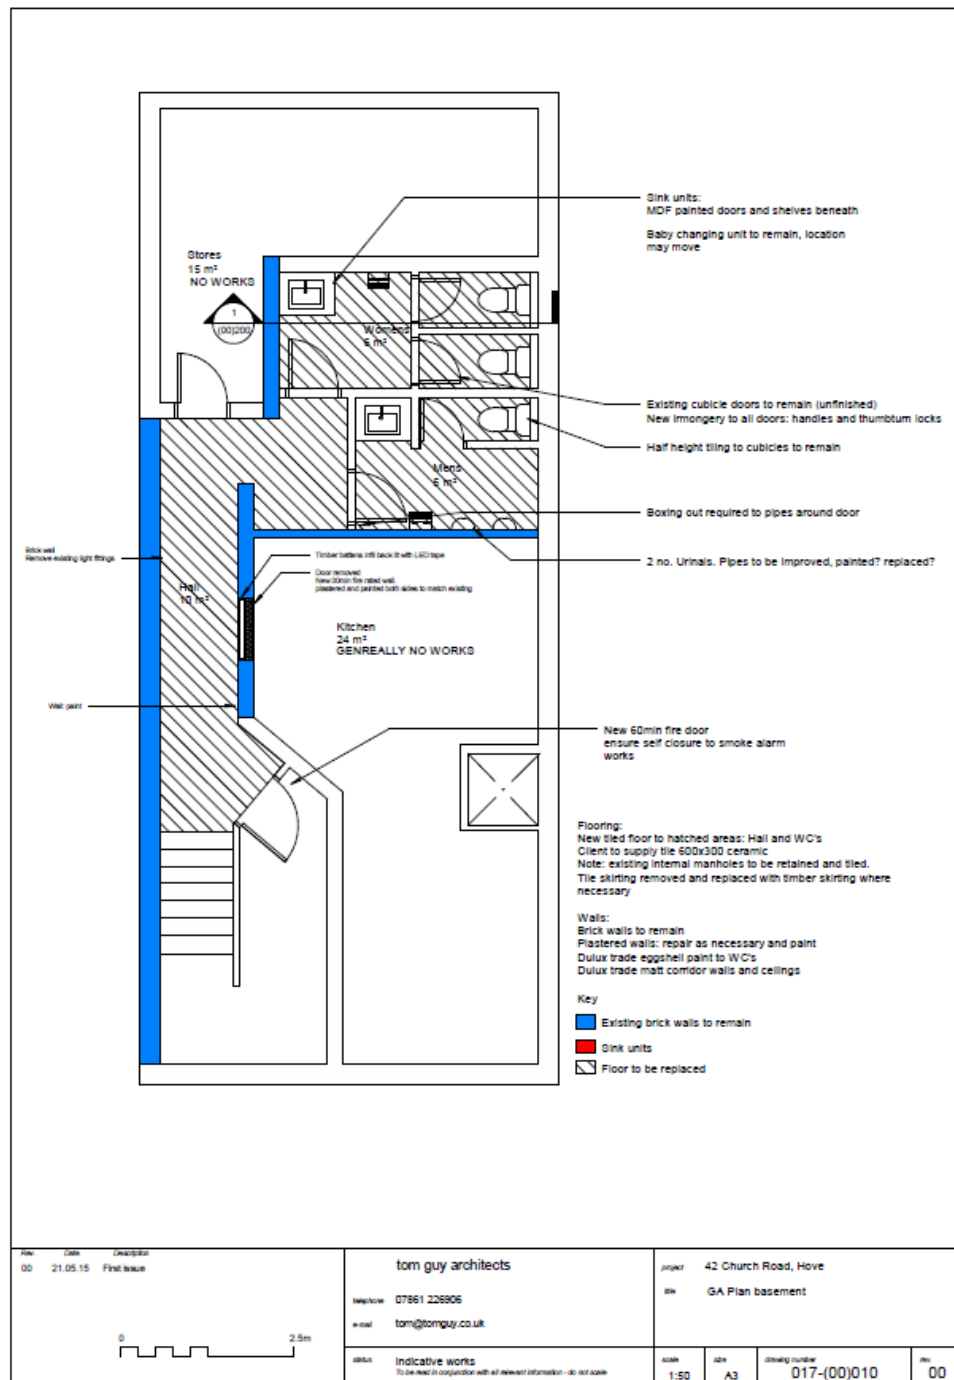



Rev: 00 Date: 19/05/2015 Description: Discussion

0 2.5m

tom guy architects

telephone 07861 226906  
e-mail tom@tomguy.co.uk

notes To be read in conjunction with all relevant information - do not scale


project 42 Church Road, Hove  
site Option D Ground floor

scale 1:50

size A3

drawing number 017-(FS)006

rev 00

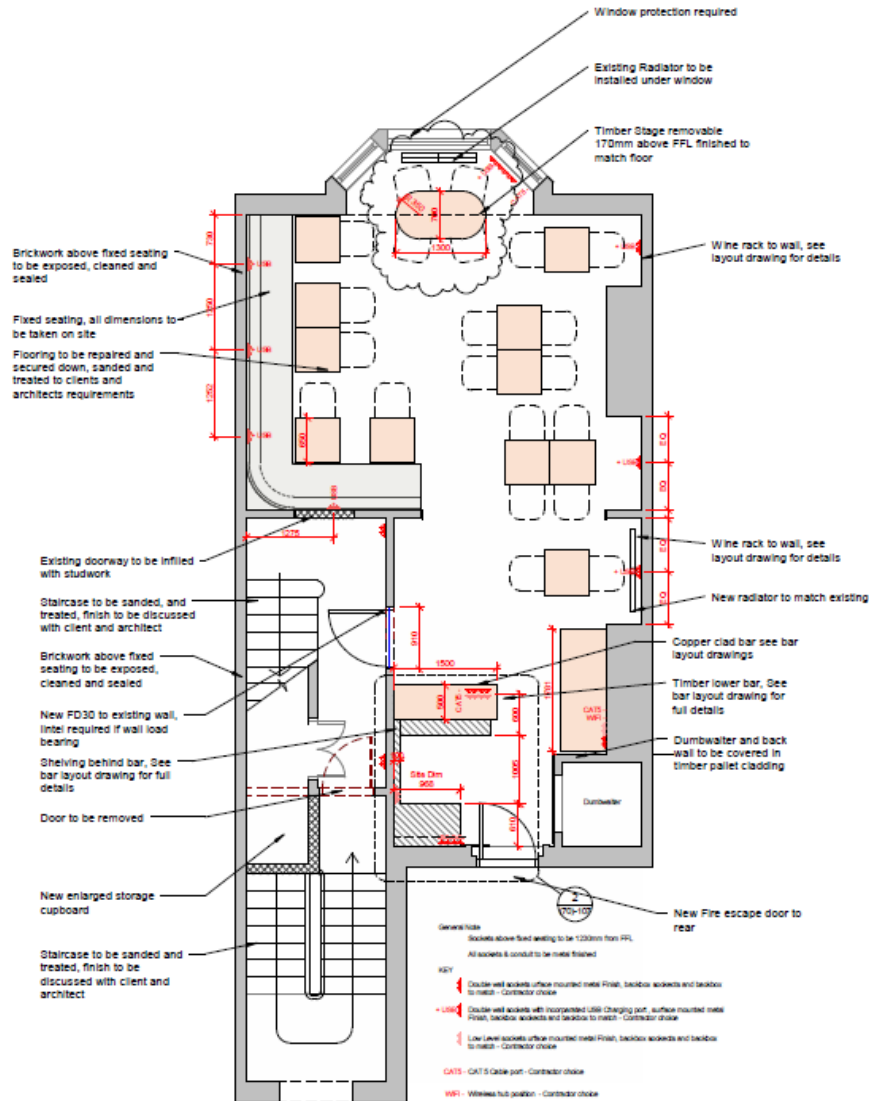

Rev	Date	Description	Project	42 Church Road, Hove
00	26/06/2015	First Issue	Site	GA First Floor Plan
04	20/01/2016	Revised to approval		
05	05/02/2016	Revised to approval		
06	21/07/2016	Revised following clients comments		
07	16/03/2016	Rounded table added		
			Scale	1:50
<p><b>GUY PIPER ARCHITECTS</b></p> <p>London: 0208 004 6644</p> <p>Mobile: 01965 686160</p> <p>Website: www.guy-piper.com</p> <p>E-mail: hello@tomguy.co.uk</p>			Size	A3
<p><b>Information</b></p> <p>To be read in conjunction with all relevant information - do not scale</p>			Drawing Number	017-(00)-003
			Rev	07

