


## KEY:

-  EXISTING DOUBLE YELLOW LINE
-  DOUBLE YELLOW LINE
-  NEW 3 HOUR LIMITED WAITING

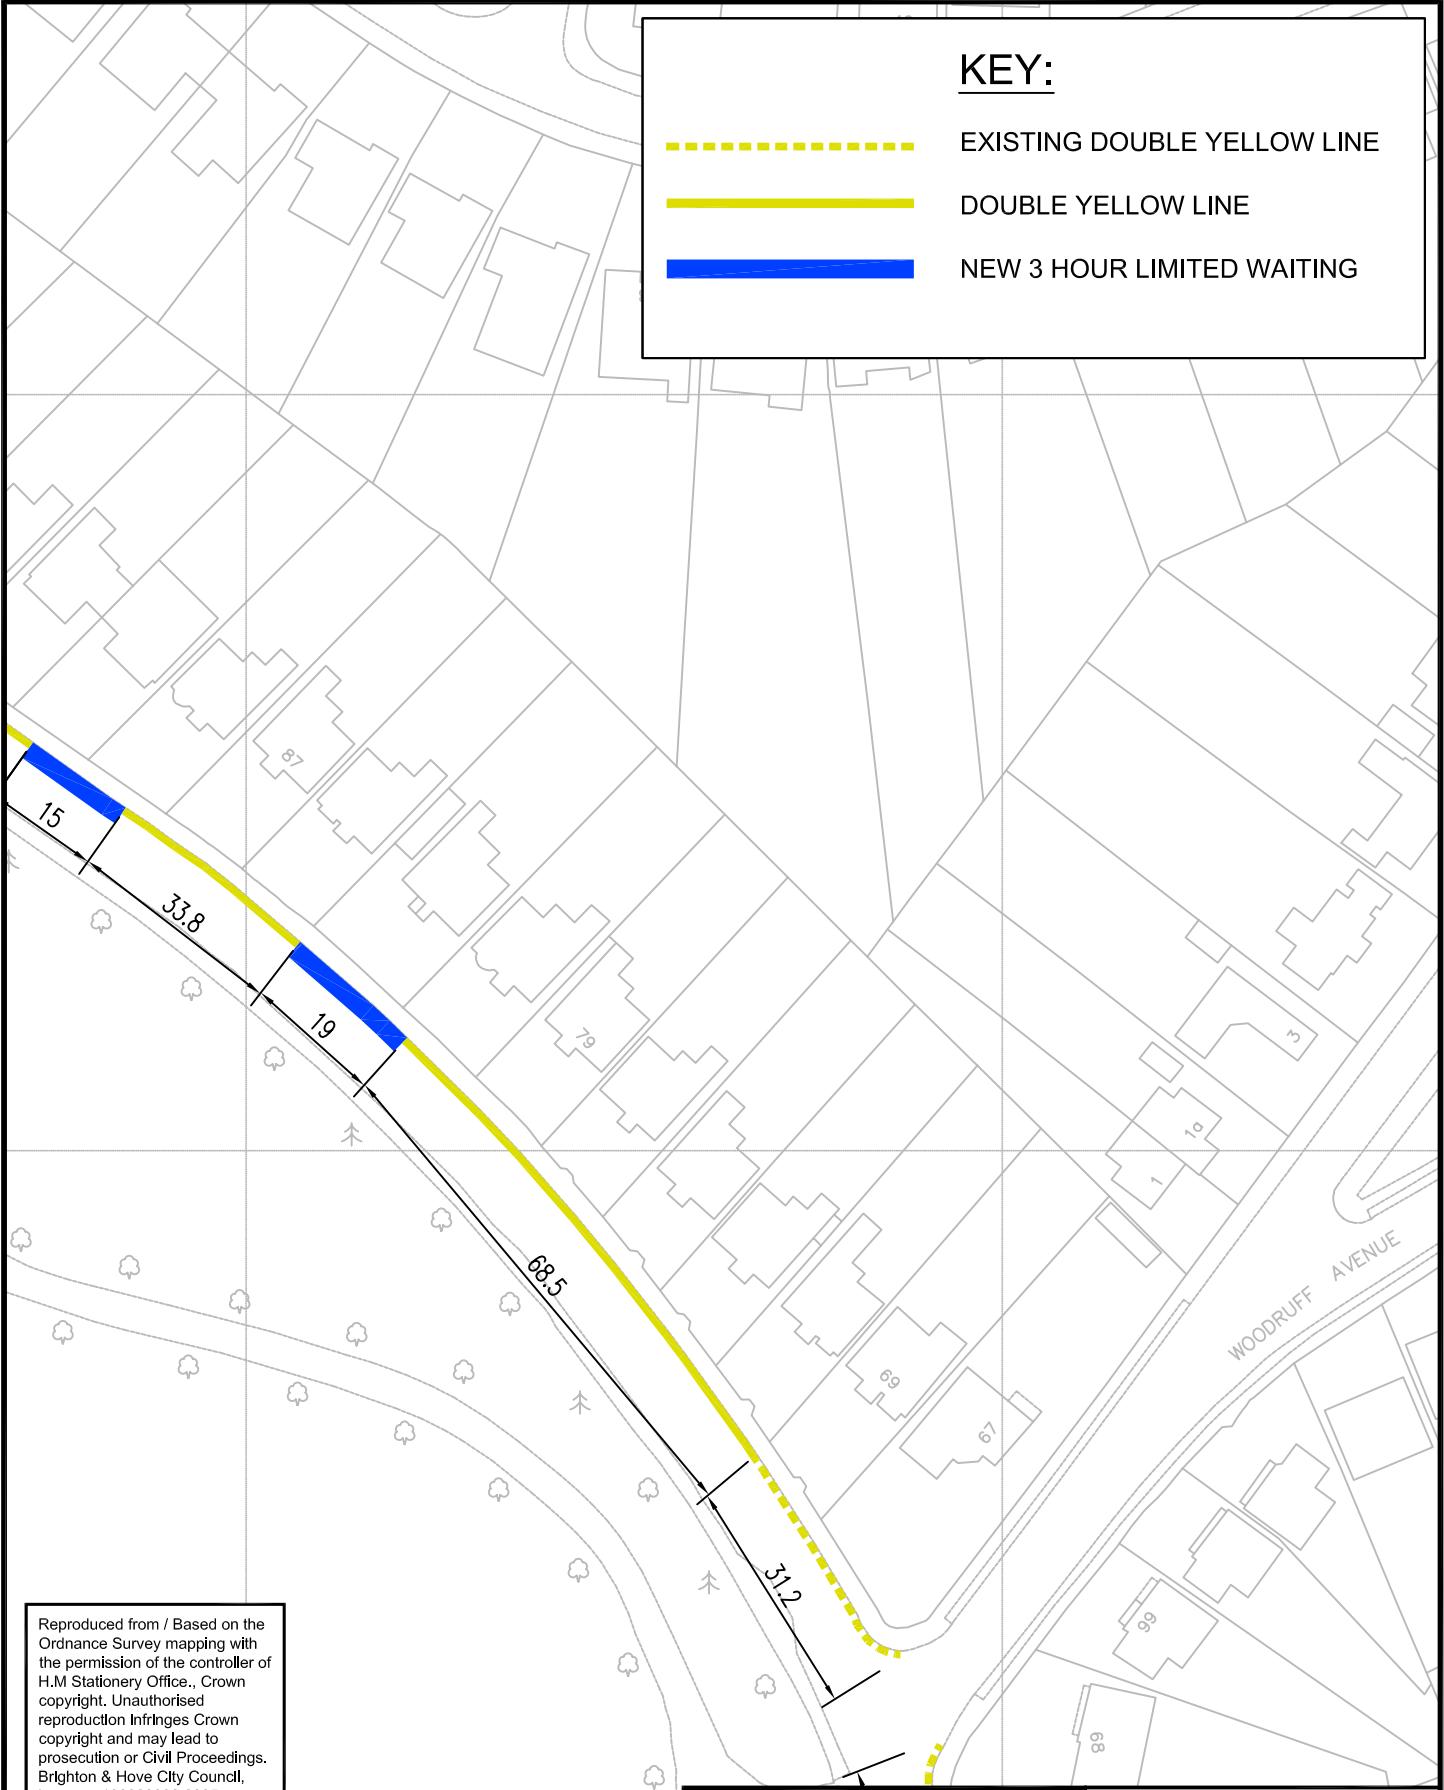

Reproduced from / Based on the  
Ordnance Survey mapping with  
the permission of the controller of  
H.M Stationery Office., Crown  
copyright. Unauthorised  
reproduction infringes Crown  
copyright and may lead to  
prosecution or Civil Proceedings.  
Brighton & Hove City Council,  
Licence: 100020999.2005.

ENVIRONMENT	TRAFFIC & TRANSPORTATION
Project : GOLDSSTONE CRESCENT	Scale : 1:1000
	Date : Feb '07
Title : PROPOSED PARKING ARRANGEMENT TO THE GOLDSSTONE CRESCENT AREA AS ADVERTISED.	Drawn : P.T.
	Drawing Number : B&H/GS_004



Brighton & Hove