

Reproduced from / Based on the Ordnance Survey mapping with the permission of the controller of H.M. Stationery Office. Crown copyright. Unauthorised reproduction infringes Crown copyright and may lead to prosecution or Civil Proceedings. Brighton & Hove City Council. Licence: 100020999.2005


Echelon Parking at 38° for 430m (112 spaces)

Length of Mill Road Closed 1480m

Echelon Parking at 90° for 980m (408 spaces)

20m

WATERHALL ROAD

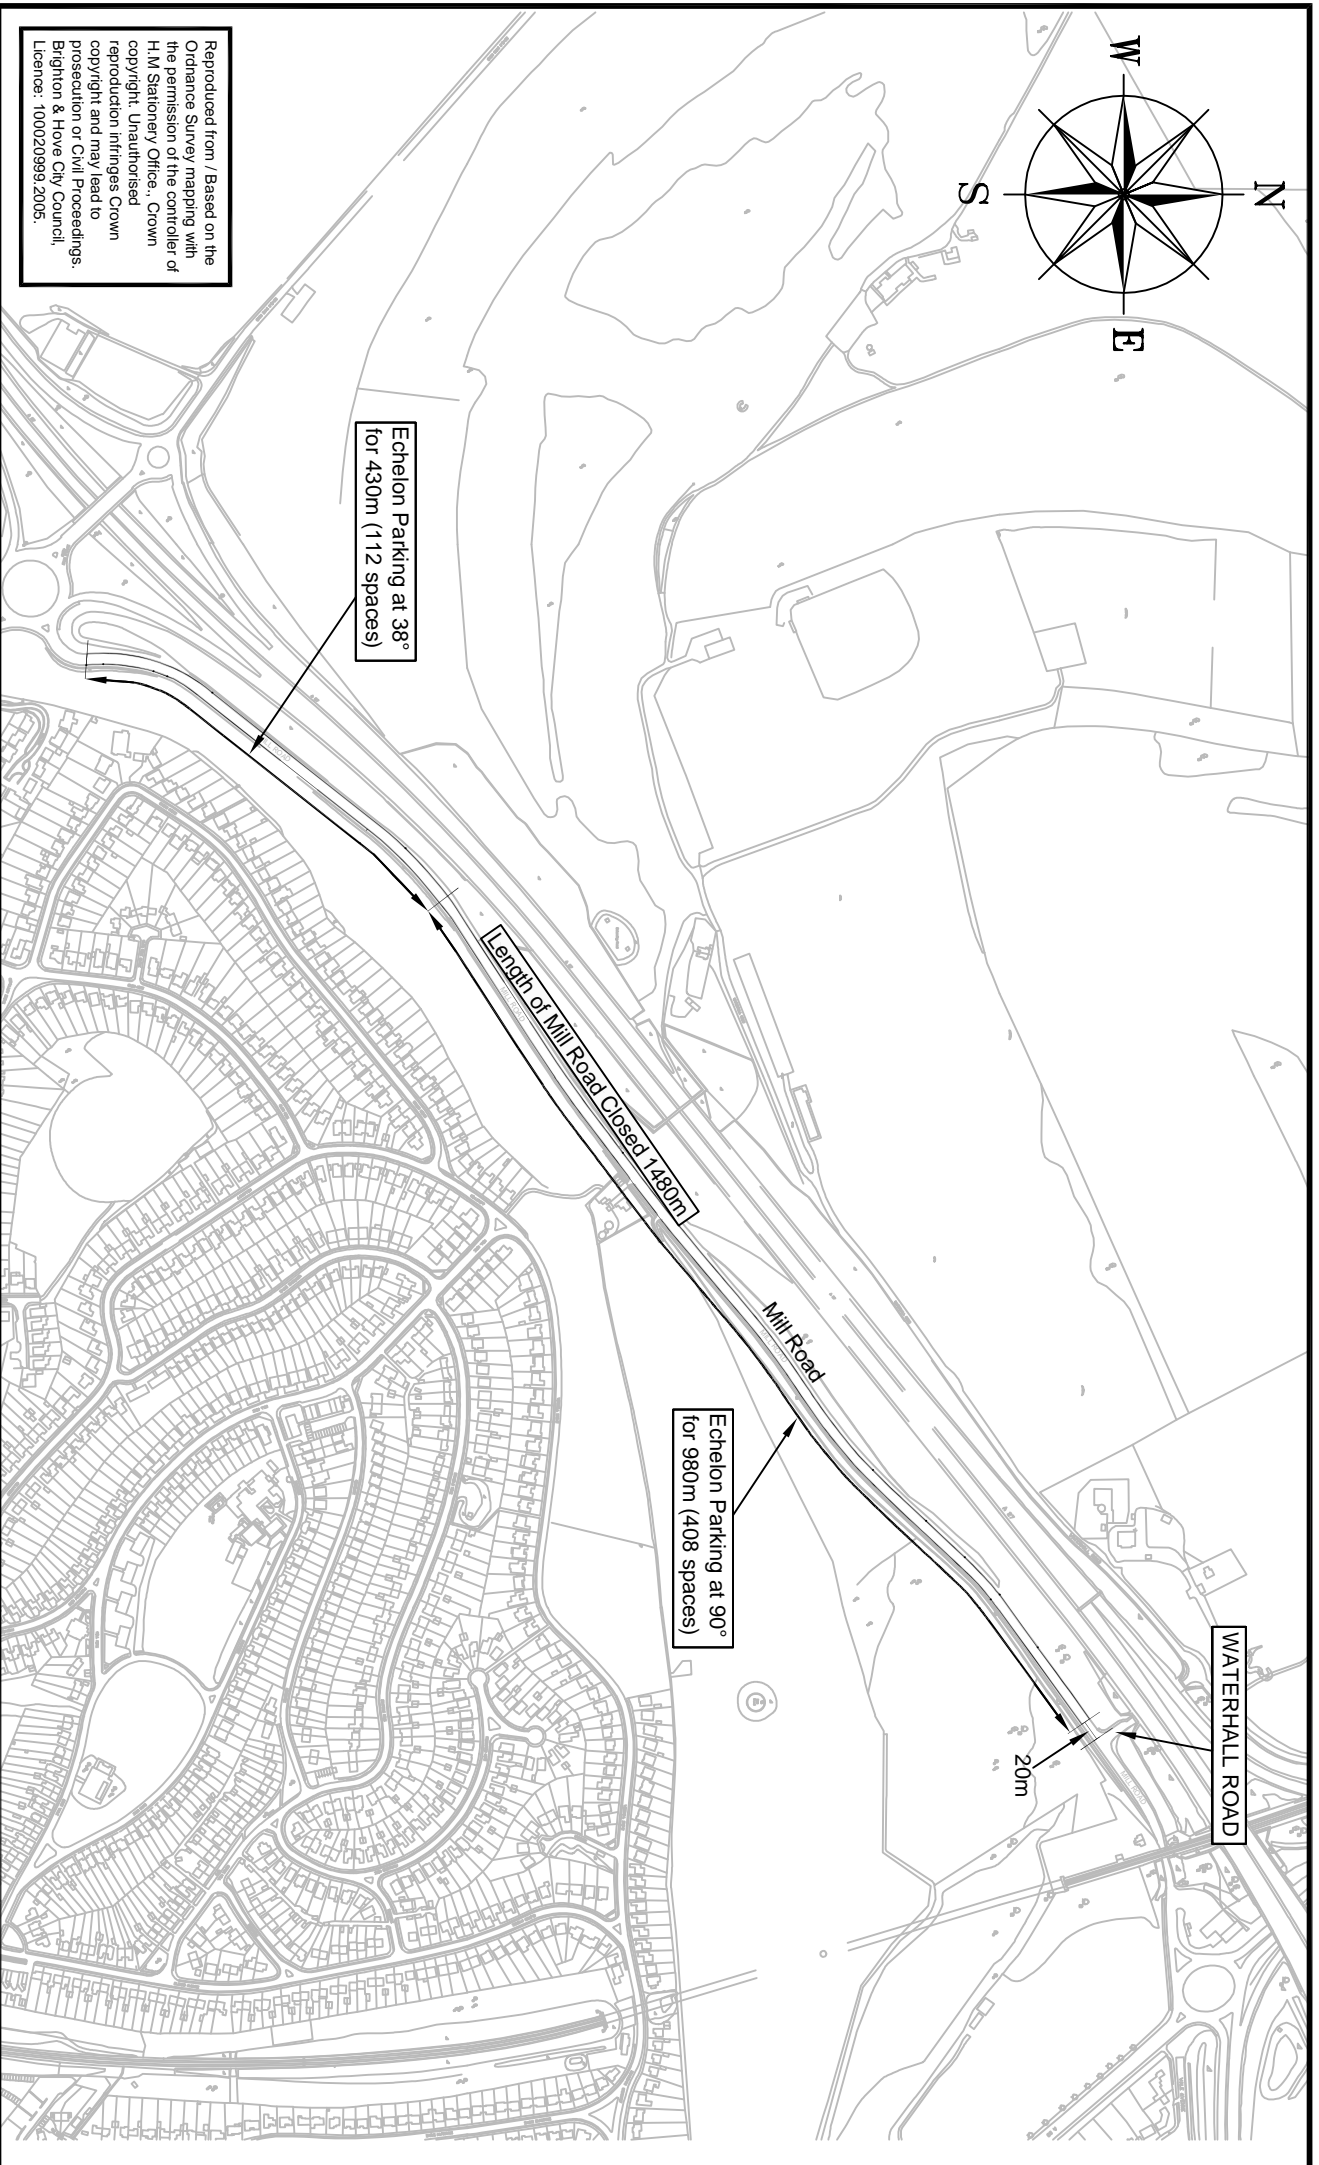

Project Name Brighton & Hove City Council

The Brighton & Hove Parking Plans and One Way Order 1999
No 1 Amendment Order 200*

Drawing Title

Mill Road, Brighton



scale

N.T.S

Drawn by

SNM

Date

June '06

ENVIRONMENT

Drawing no.

.dwg