


Reproduced from / Based on the Ordnance Survey mapping with the permission of the controller of H.M. Stationery Office., Crown copyright. Unauthorised reproduction infringes Crown copyright and may lead to prosecution or Civil Proceedings. Brighton & Hove City Council. Licence: 1000209993,2006.

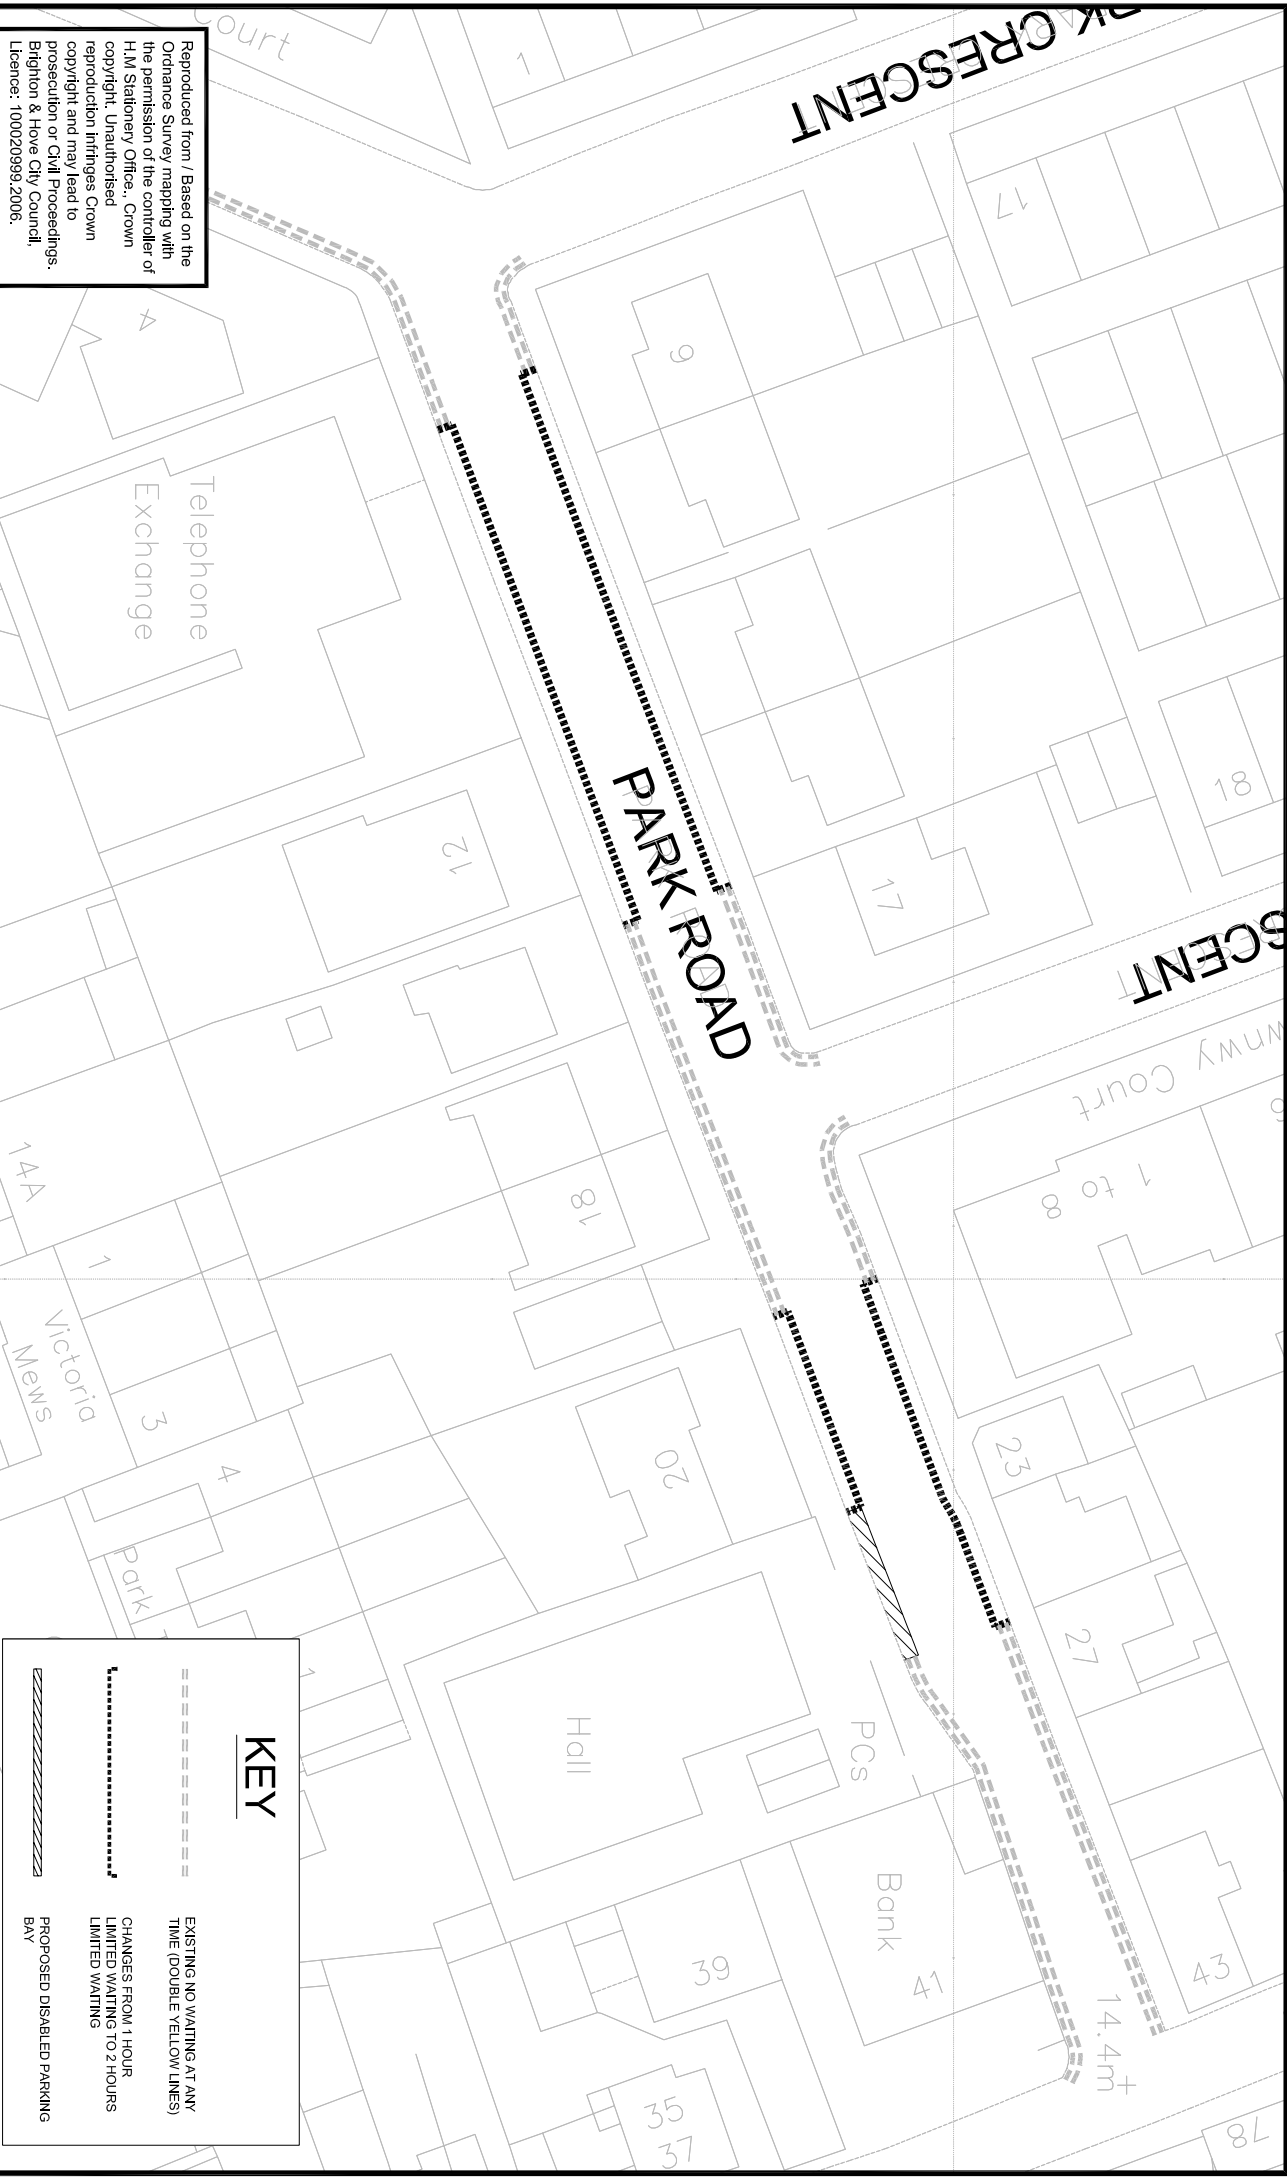

KEY


- ===== EXISTING NO WAITING AT ANY TIME (DOUBLE YELLOW LINES)
- CHANGES FROM 1 HOUR LIMITED WAITING TO 2 HOURS LIMITED WAITING
- ▨ PROPOSED DISABLED PARKING BAY

Project :

Area wide waiting restrictions

drawing title

Park Road

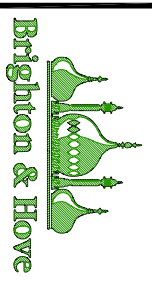

scale

1:500

drawn by

P.T.

date

16/08/06

ENVIRONMENT

TRAFFIC & TRANSPORTATION

drawing no.

B&H/AWWR 07