


Reproduced from 'Based on the
Ordnance Survey mapping with
the permission of the controller of
H.M. Stationery Office., Crown
copyright. Unauthorised
reproduction infringes Crown
copyright and may lead to
prosecution or Civil Proceedings.
Brighton & Hove City Council,
Licence: 100020999.2/2006.

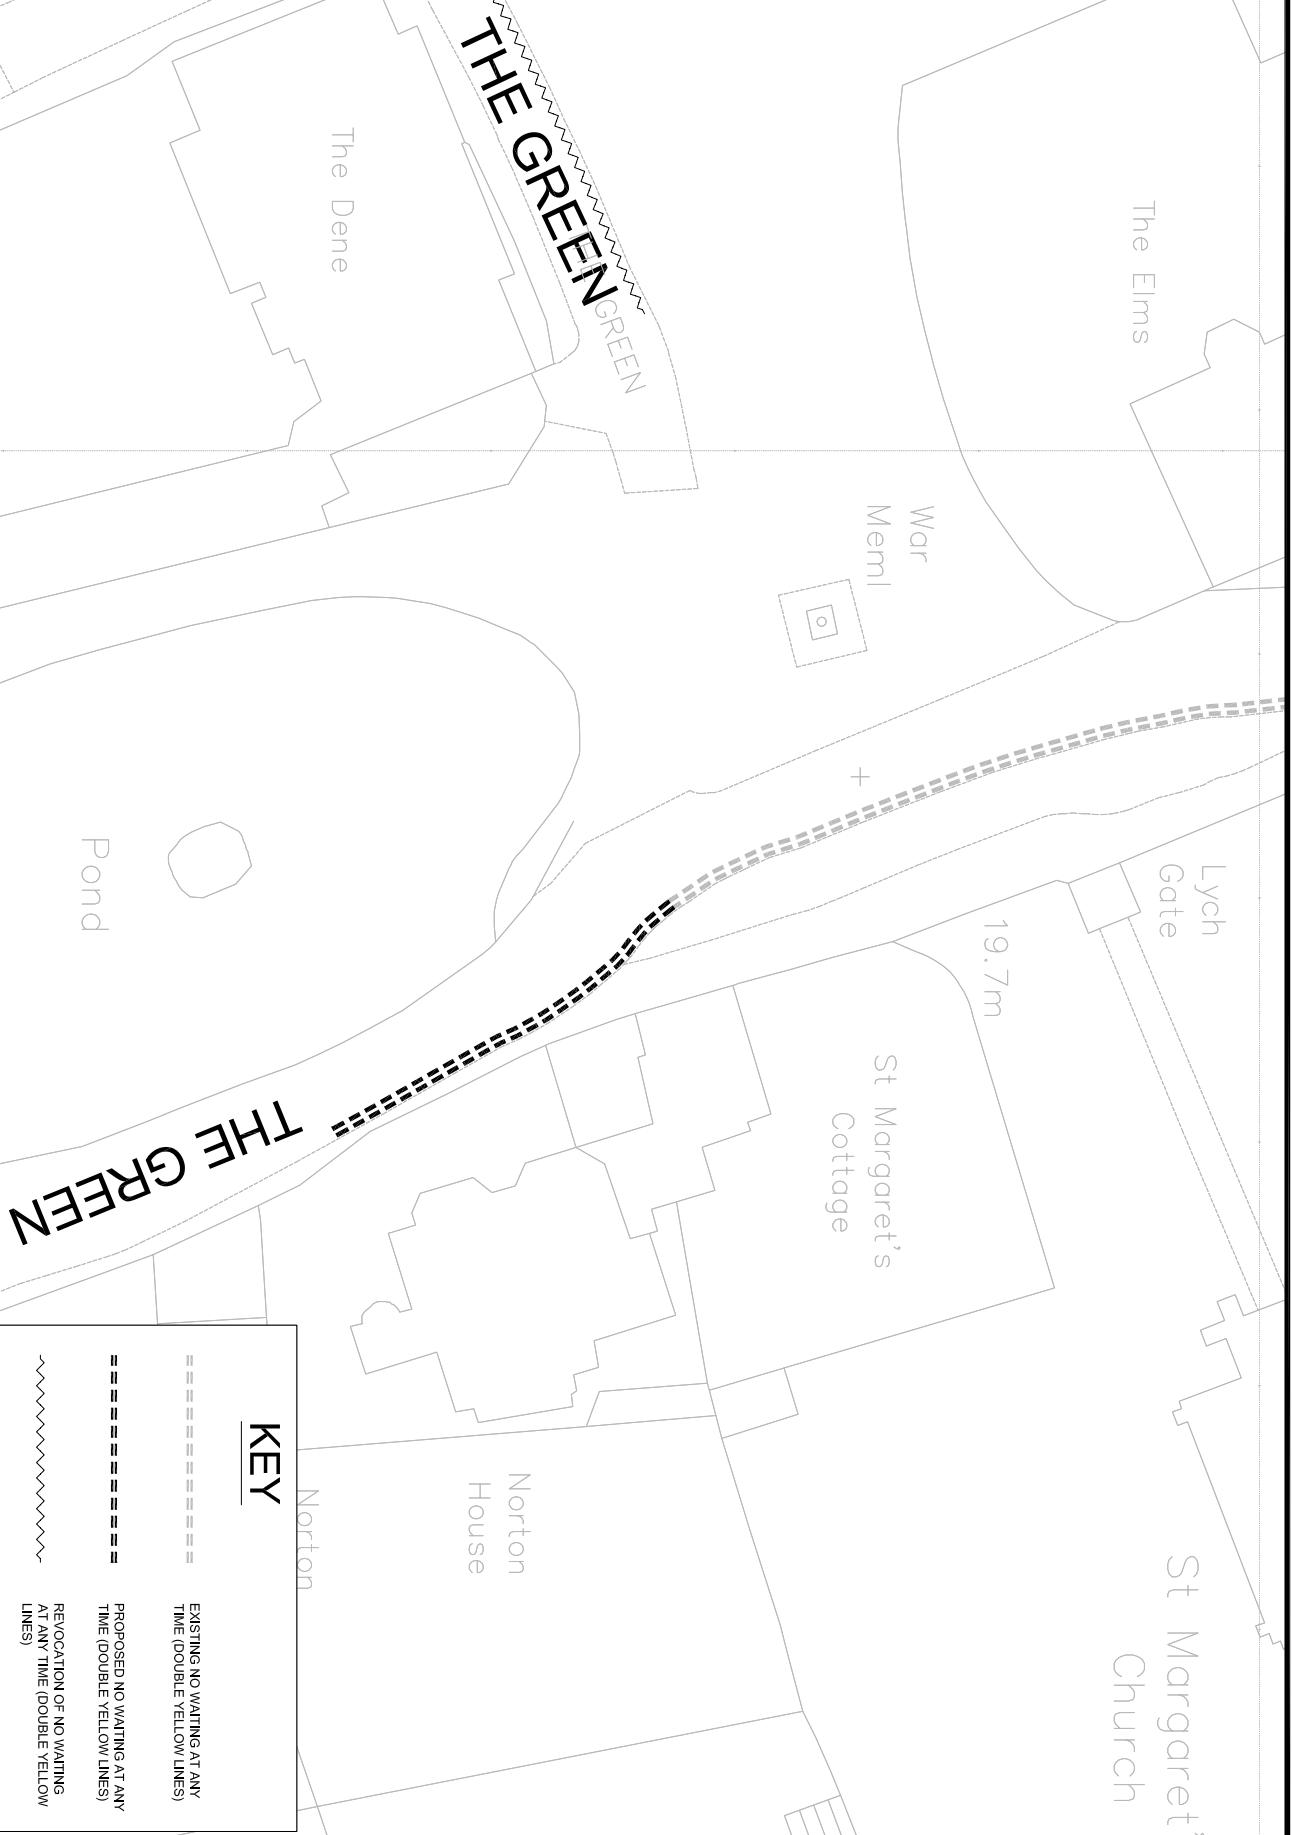


drawing title

The Green

Project:

**Area wide
waiting restrictions**

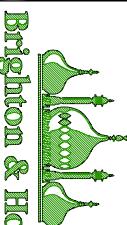

Brighton & Hove

scale

1:500

drawn by

P.T.

date

04/09/06

ENVIRONMENT

TRAFFIC & TRANSPORTATION

drawing no.
B&H/AWWR 08