



PROPOSED CENTRAL BRIGHTON LAYOUT PLAN

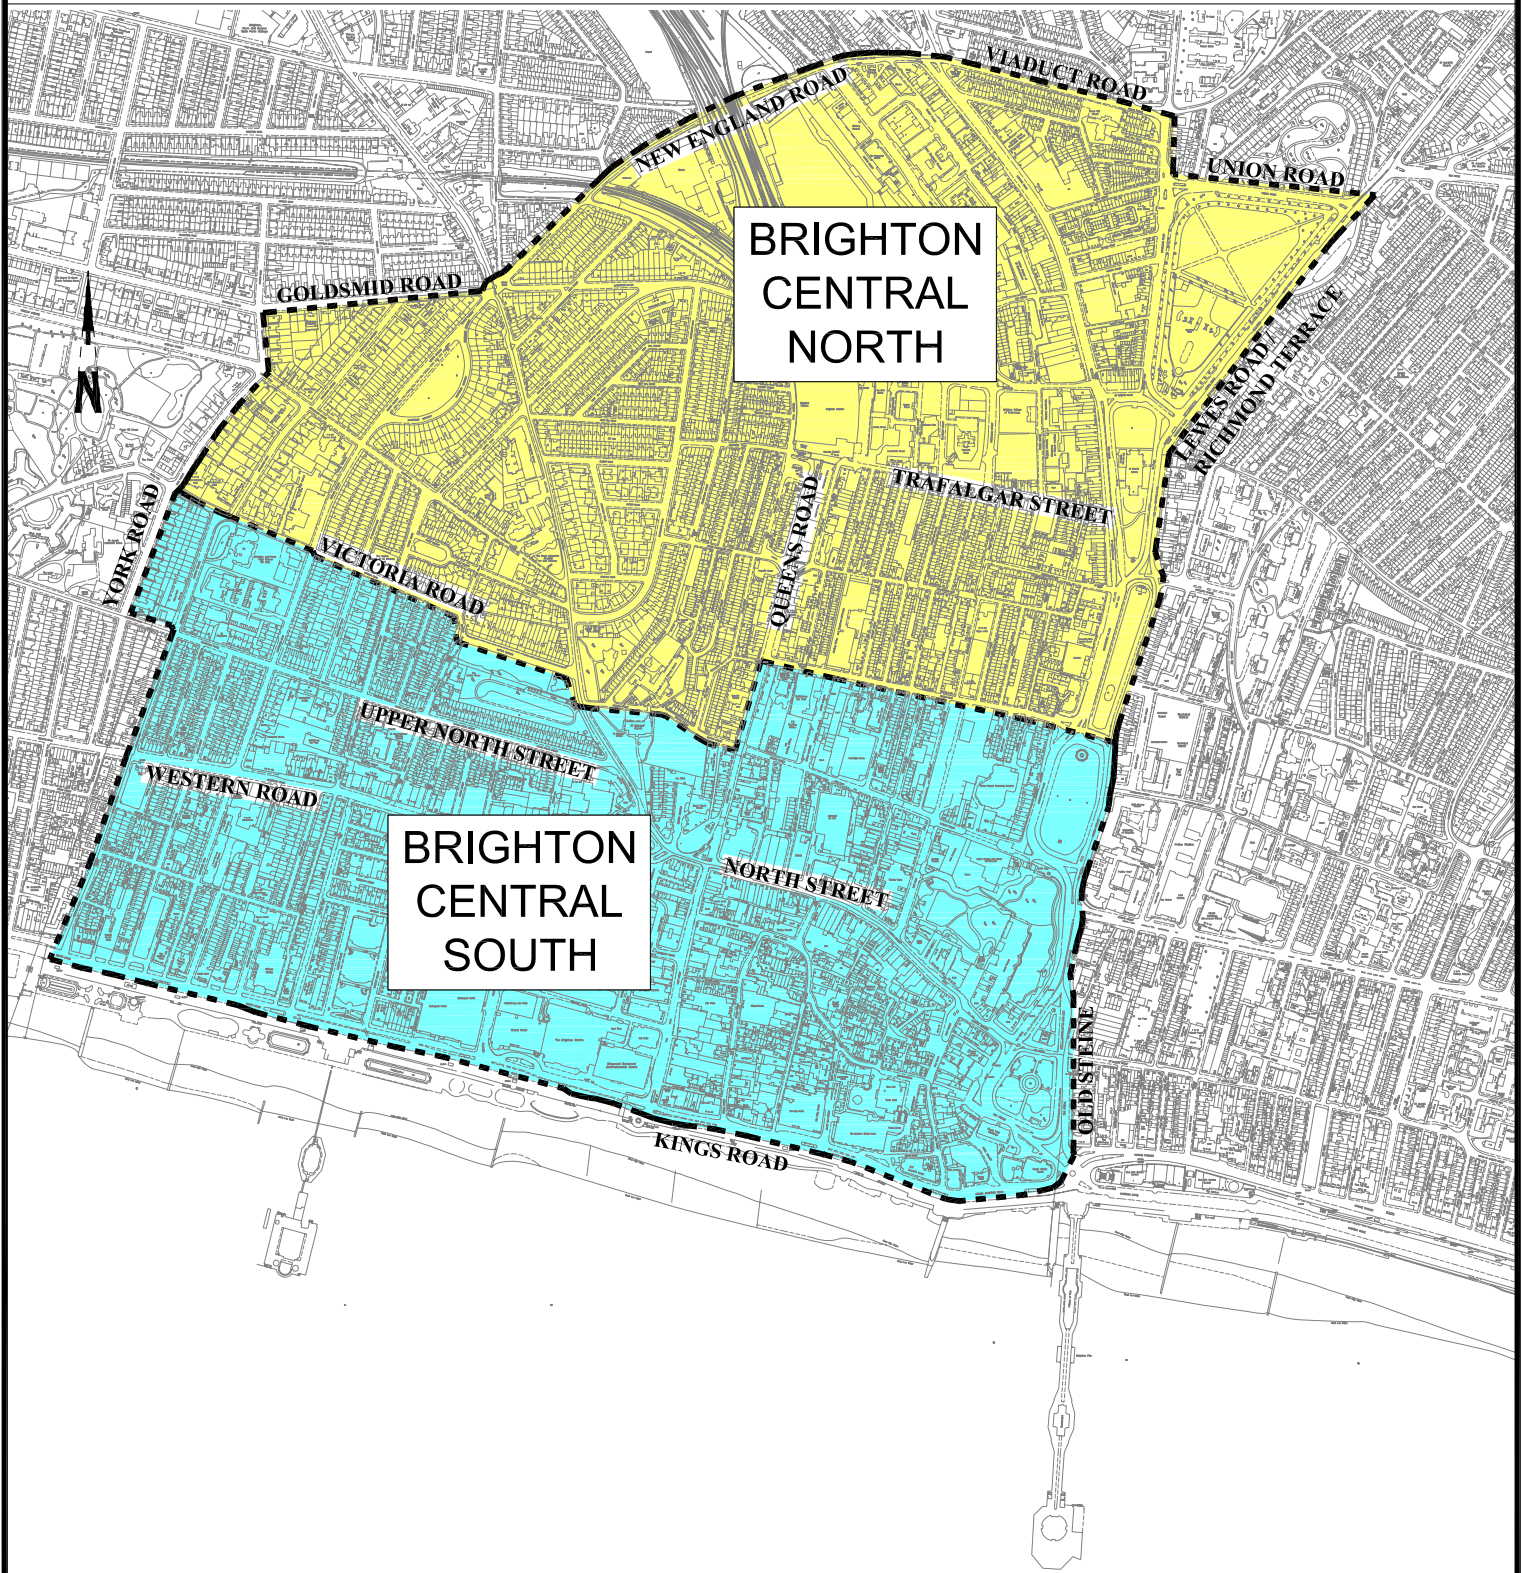

**BRIGHTON
CENTRAL
NORTH**

**BRIGHTON
CENTRAL
SOUTH**

KEY	
	Brighton Central (North)
	Brighton Central (South)

ENVIRONMENT	TRAFFIC & TRANSPORTATION
Scale : N.T.S.	 Brighton & Hove
Date : MAY '06	
Drawn : P.T.	
Drawing Number : B&H/CEN/01	