


KEY:

- Option 1 - A full extension
- Option 2 - Lighter touch
- Option 3 - No change

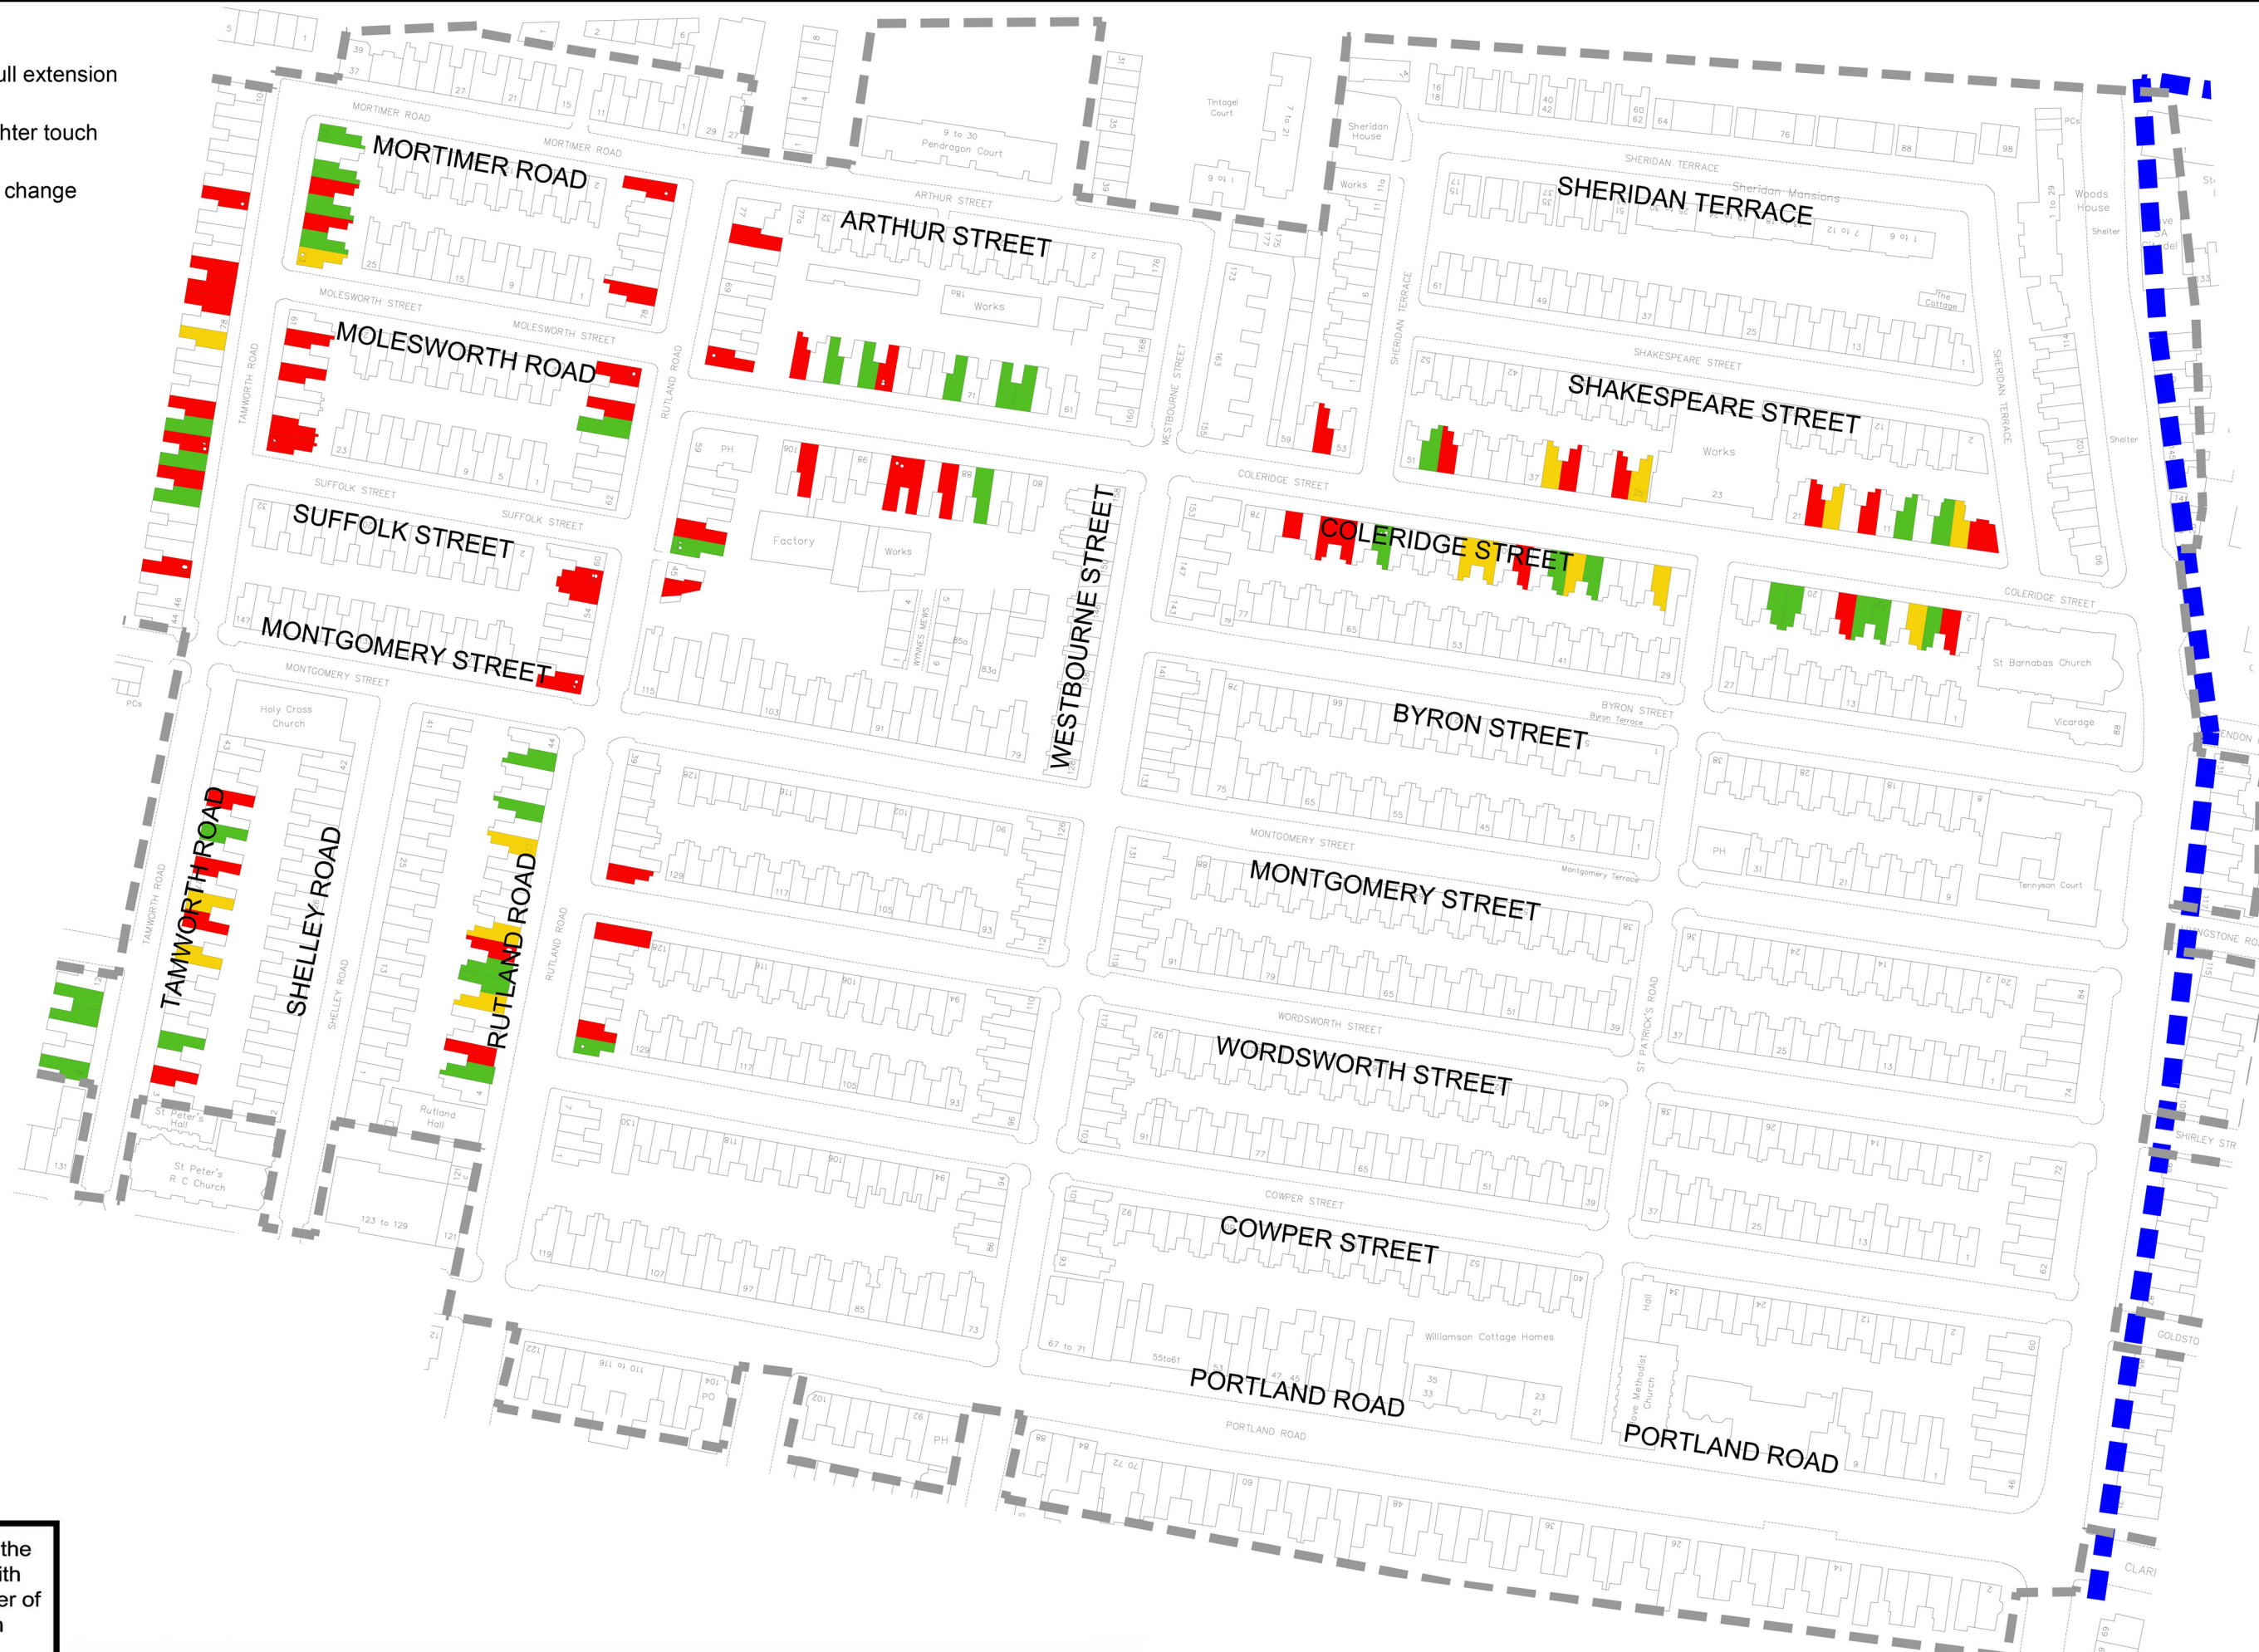

Reproduced from / Based on the Ordnance Survey mapping with the permission of the controller of H.M Stationery Office., Crown copyright. Unauthorised reproduction infringes Crown copyright and may lead to prosecution or Civil Proceedings. Brighton & Hove City Council, Licence: 100020999.2005.

Drawing Title
House by house analysis for
Tamworth Road / Rutland Road /
Coleridge Street.



Appendix F