

**Key**


- Relocation of Motorcycle bay —
- Relocation of Car Club bay —
- Existing Shared Parking bays —
- Existing Residents Parking bays —

© Crown Copyright. Licence: 100020999.  
Brighton & Hove City Council, 2012.

TRANSPORT	PARKING INFRASTRUCTURE
Address: Springfield Road, Brighton	Scale : N.T.S.
Reason: Relocating motorcycle bay to a more suitable location	Date : June 2016
	Drawn : D.A.
	Drawing Number : B&H-CPZ J-001



**Brighton & Hove**

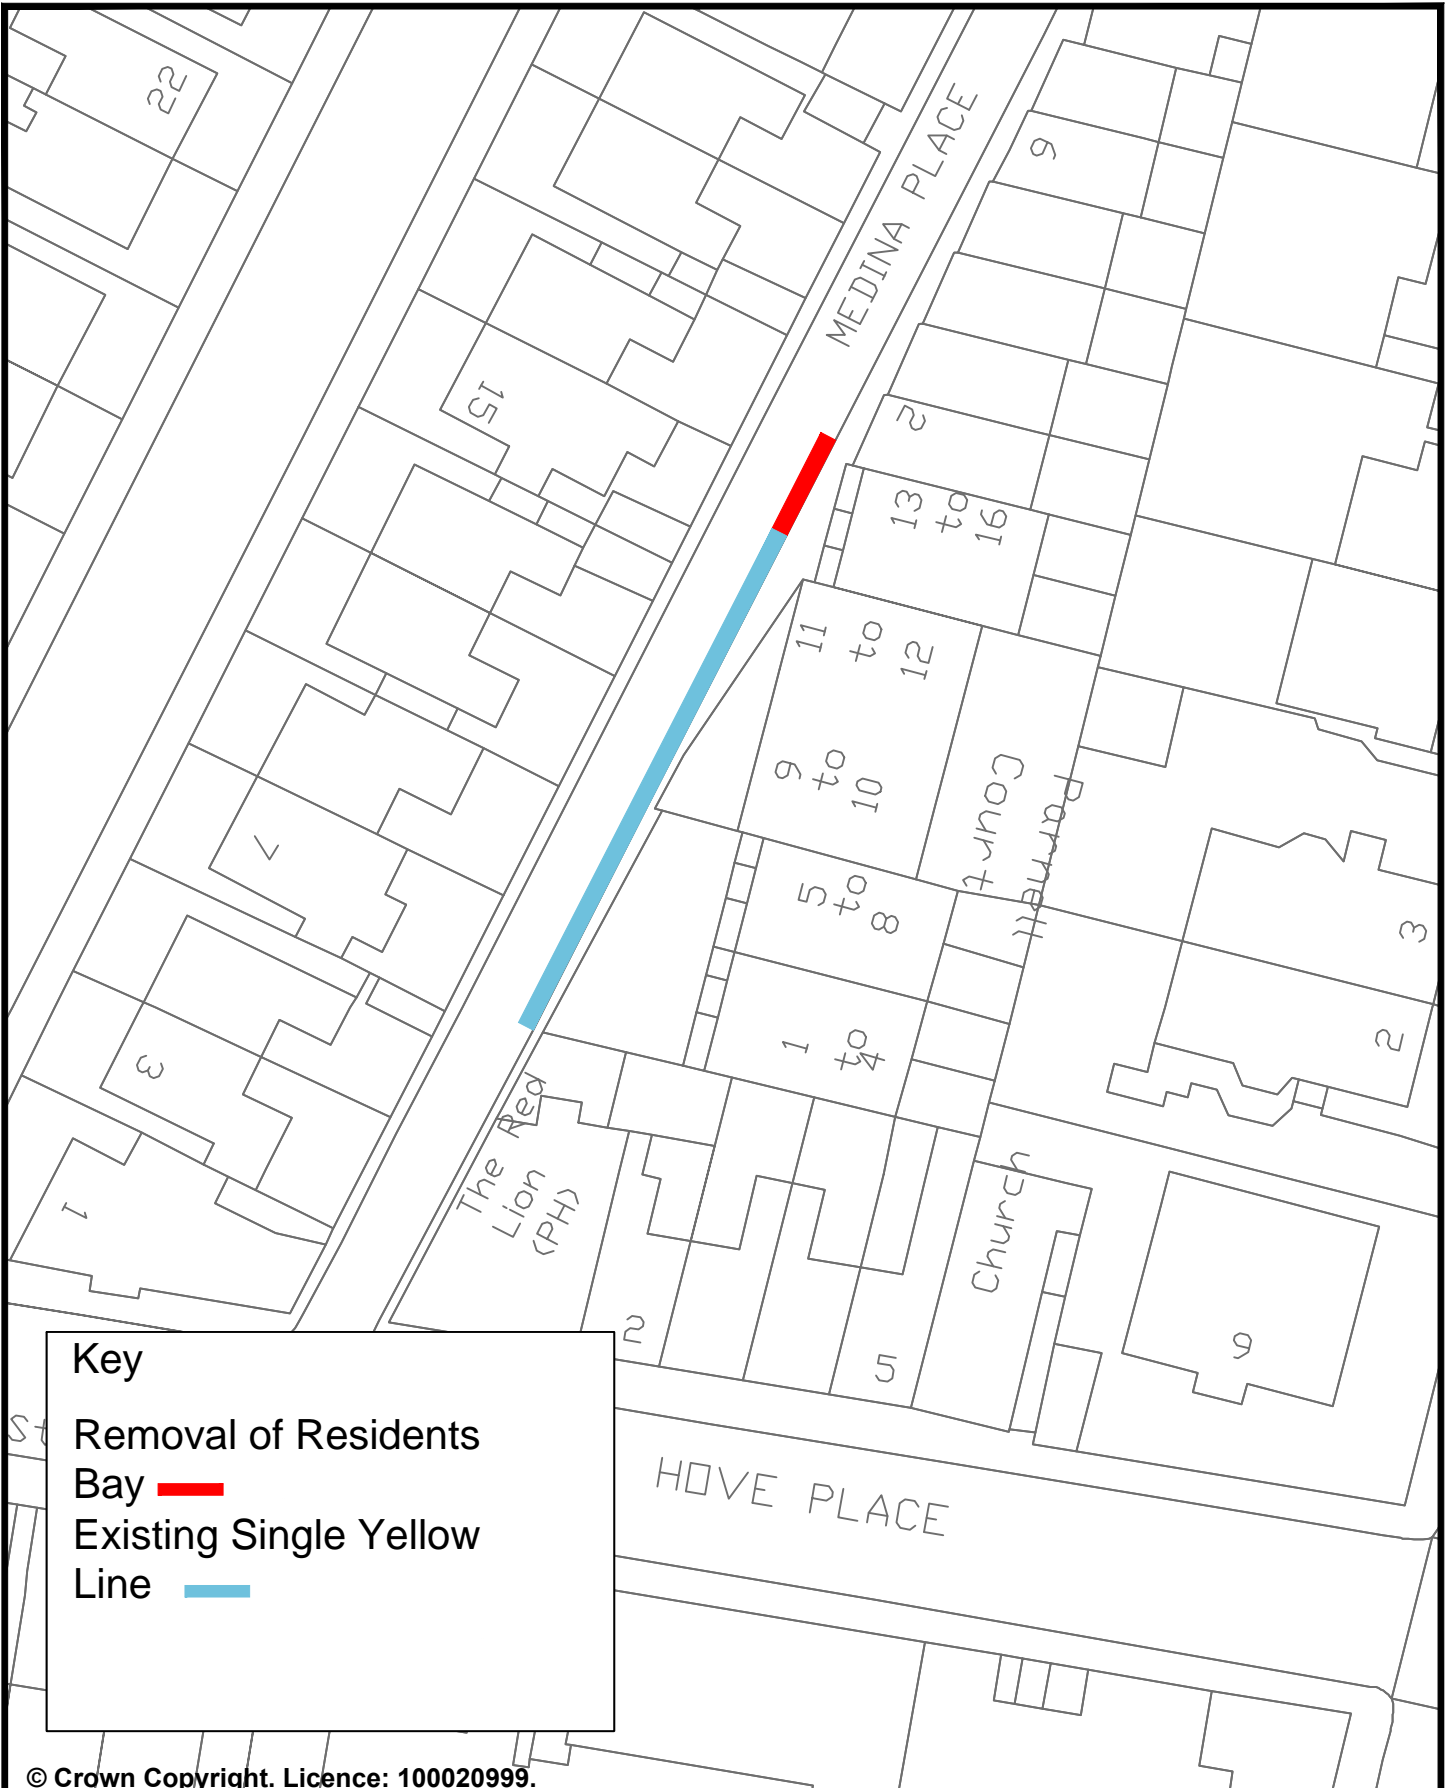


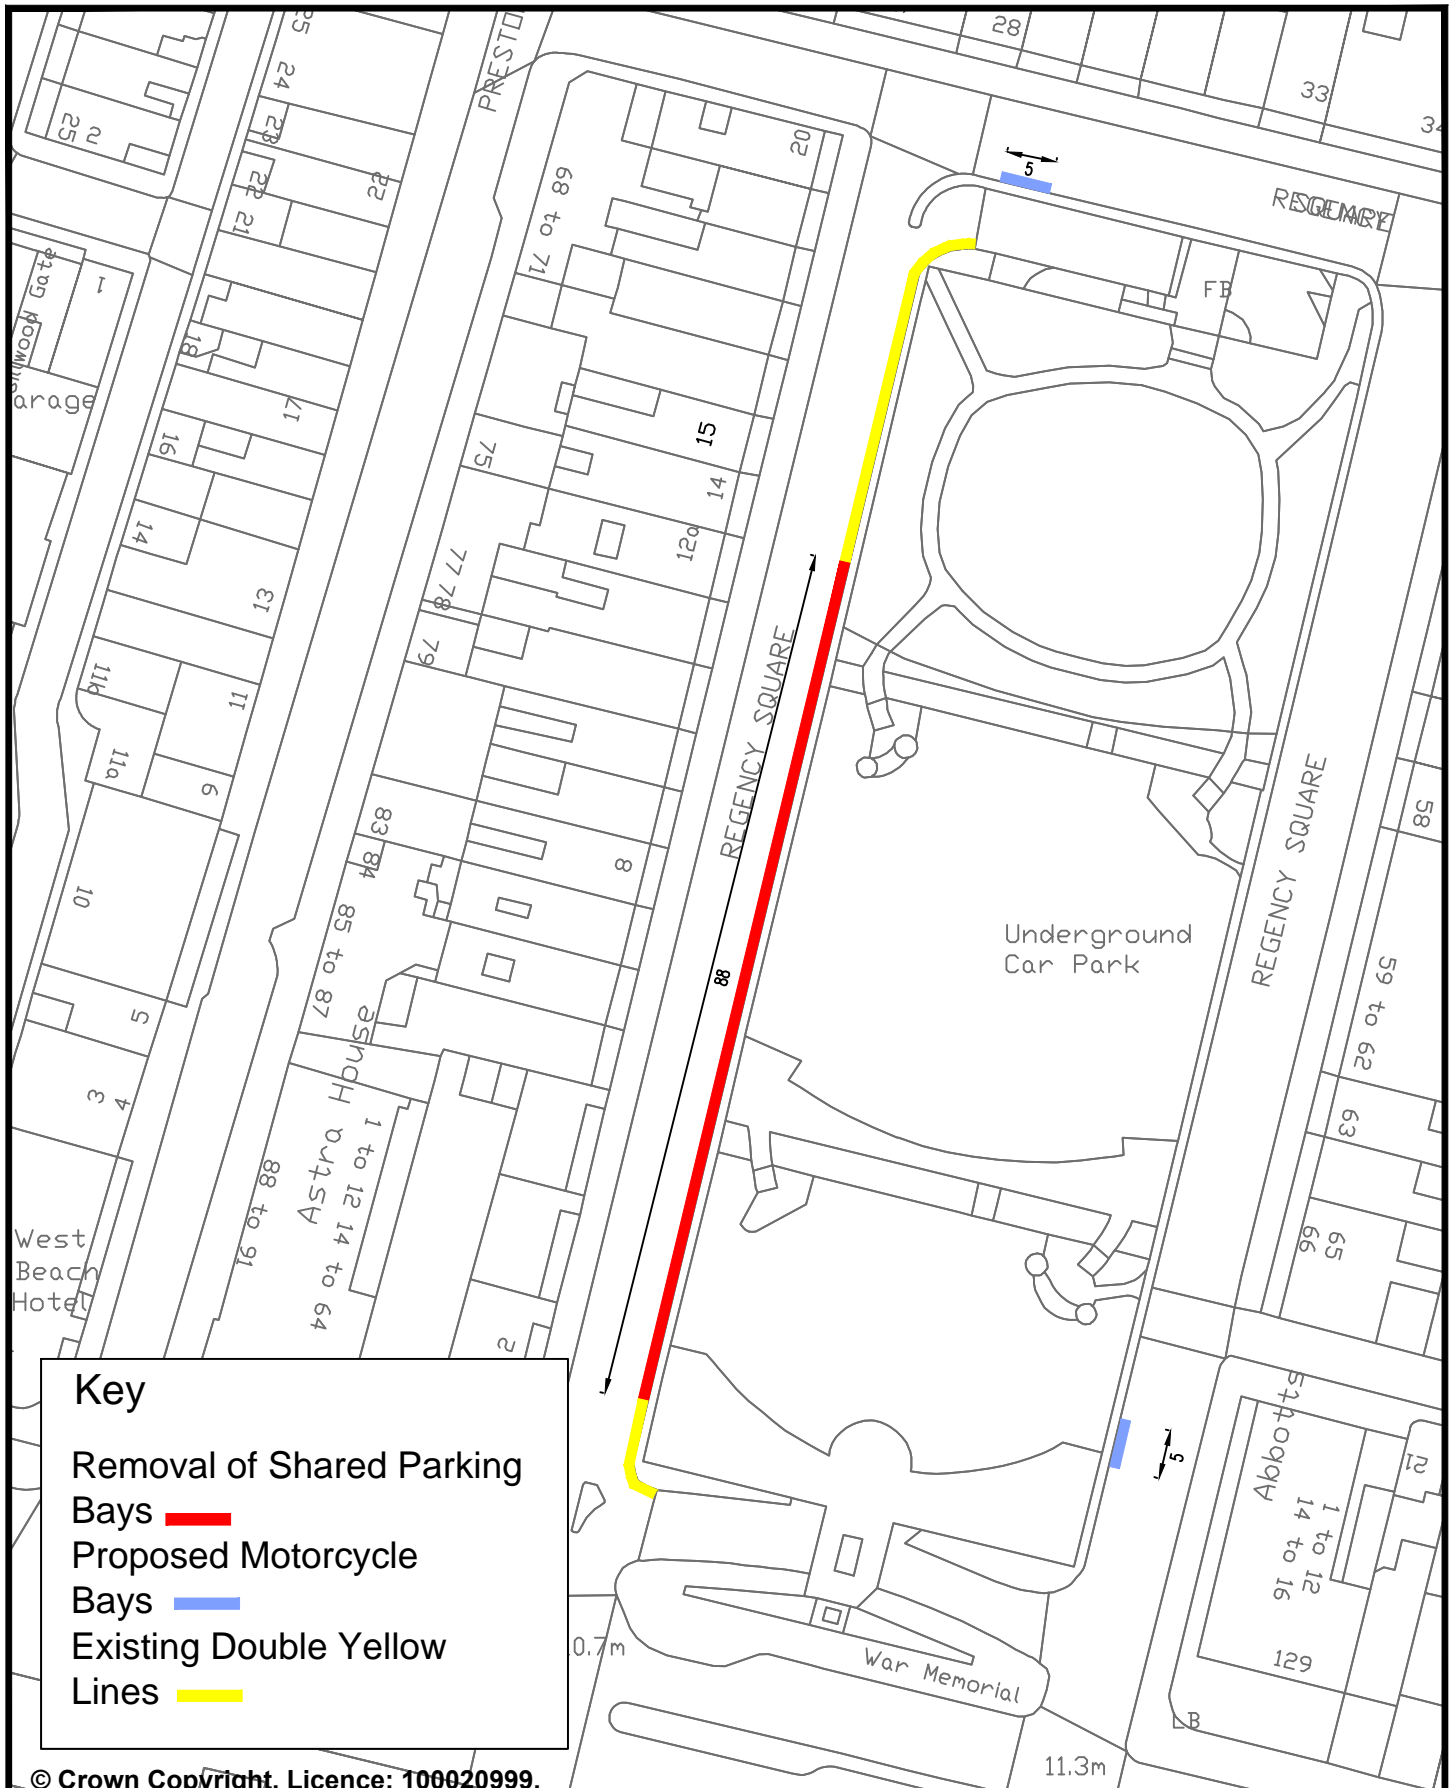
**Key**

Removal of Residents Bay █

Existing Single Yellow Line █

© Crown Copyright. Licence: 100020999.  
Brighton & Hove City Council, 2012.

Address: Medina Place, Hove	TRANSPORT	PARKING INFRASTRUCTURE
	Scale : N.T.S.	 <b>Brighton &amp; Hove</b>
Date : June 2016		
Reason: To prevent obstruction to residents	Drawn : D.A.	
Drawing Number : B&H-CPZN-002		



© Crown Copyright. Licence: 100020999.  
Brighton & Hove City Council, 2012.

Address: Regency Square,  
Brighton

Reason: Removing shared parking to  
assits flow of traffic to car park  
& proposed new motorcyle bays

TRANSPORT

PARKING INFRASTRUCTURE

Scale : N.T.S.


Date : June 2016

Drawn : D.A.

Drawing Number : B&H-CPZZ-002




**Brighton & Hove**

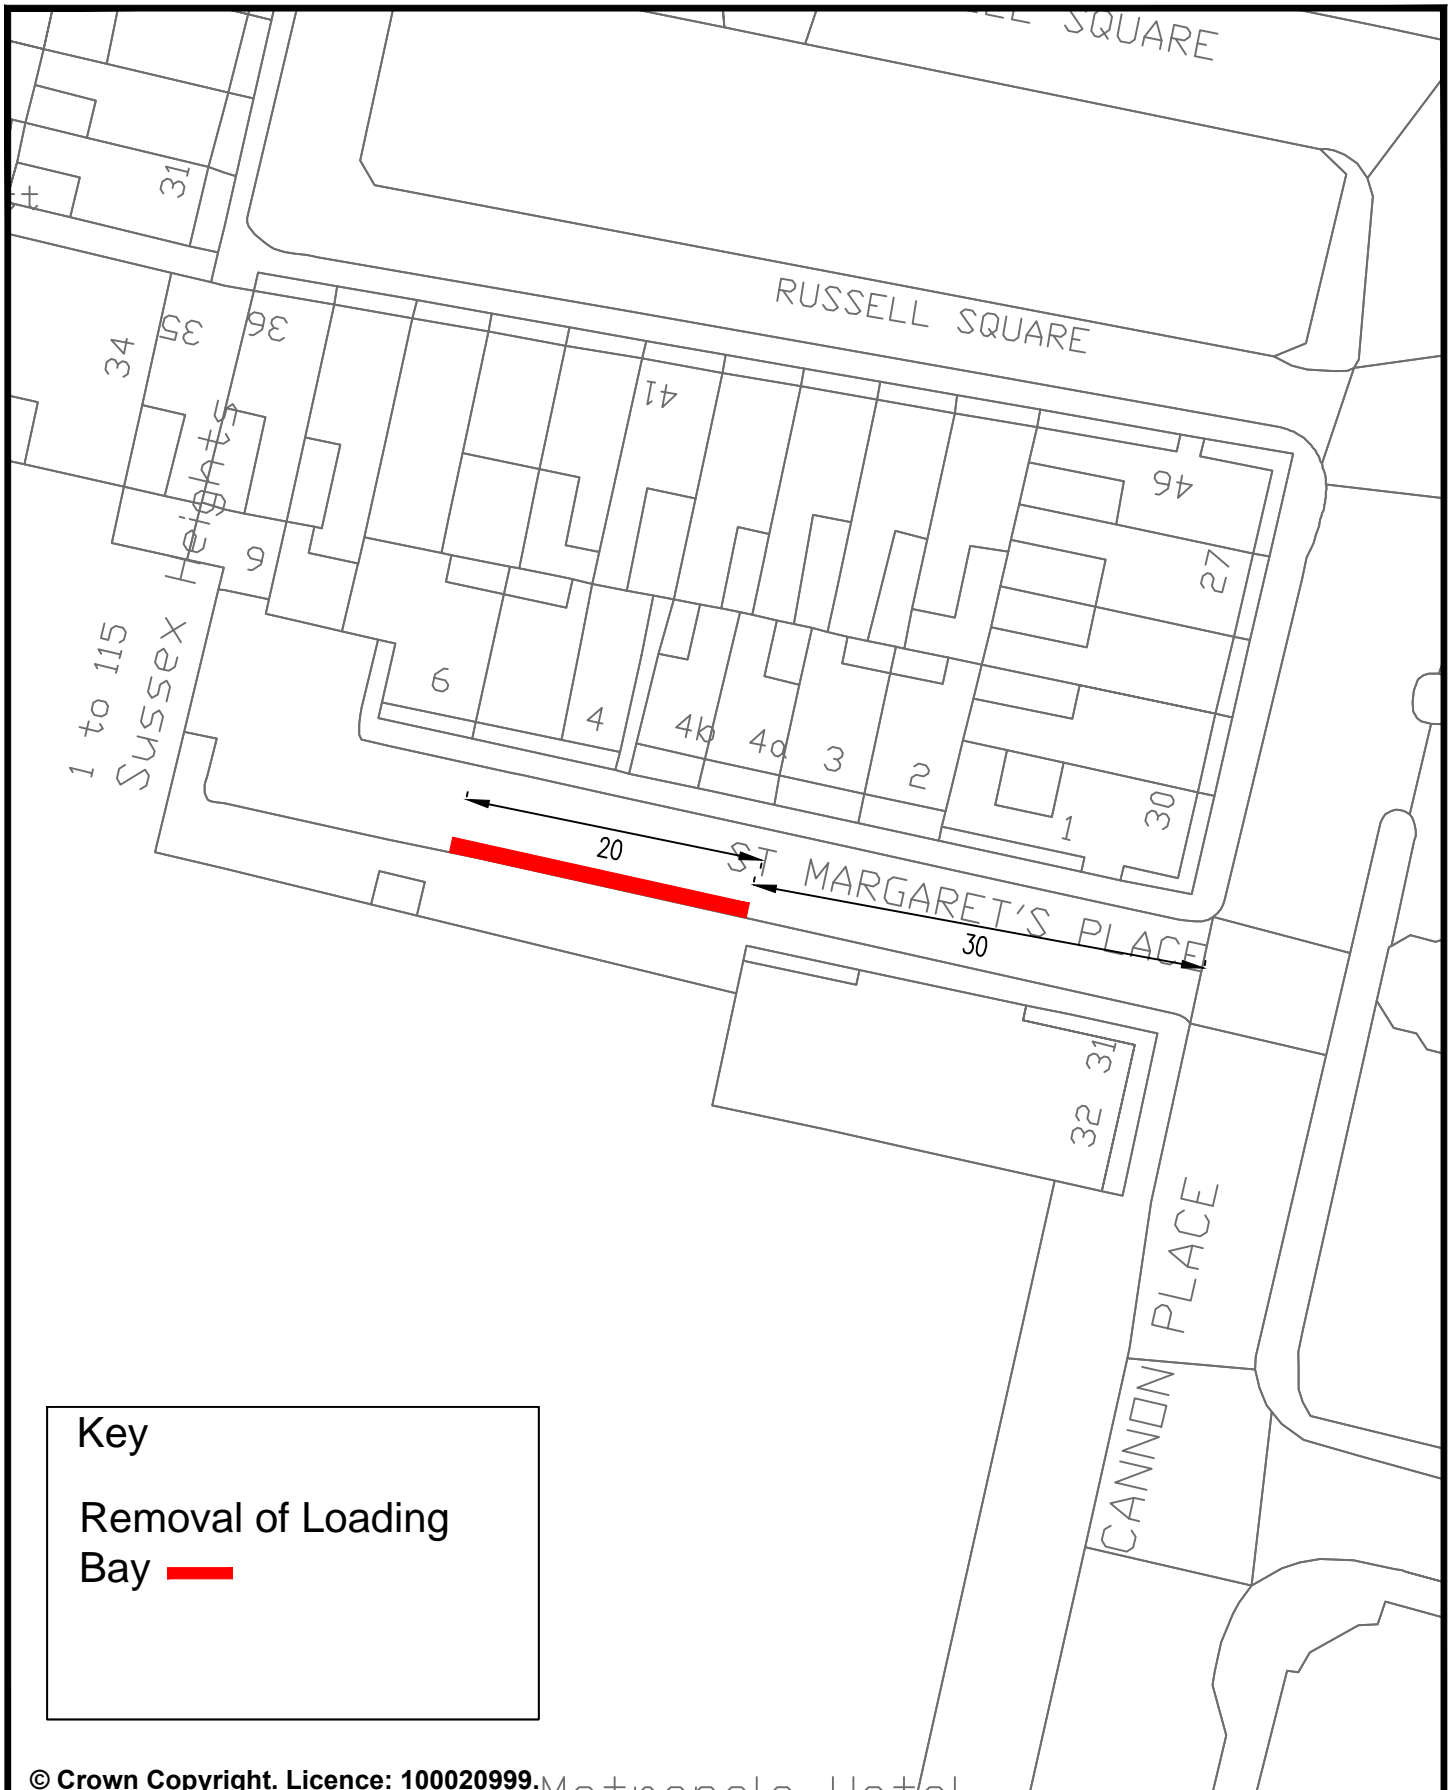


**Key**


Removal of Loading Bay █

© Crown Copyright. Licence: 100020999.  
Brighton & Hove City Council, 2012.

	TRANSPORT	PARKING INFRASTRUCTURE
Address: St Margaret's Place, Brighton	Scale : N.T.S.	 <b>Brighton &amp; Hove</b>
	Date : June 2016	
Reason: Removing Loading Bay as not being used in the correct manner	Drawn : D.A.	
	Drawing Number : B&H-CPZ Z-003	

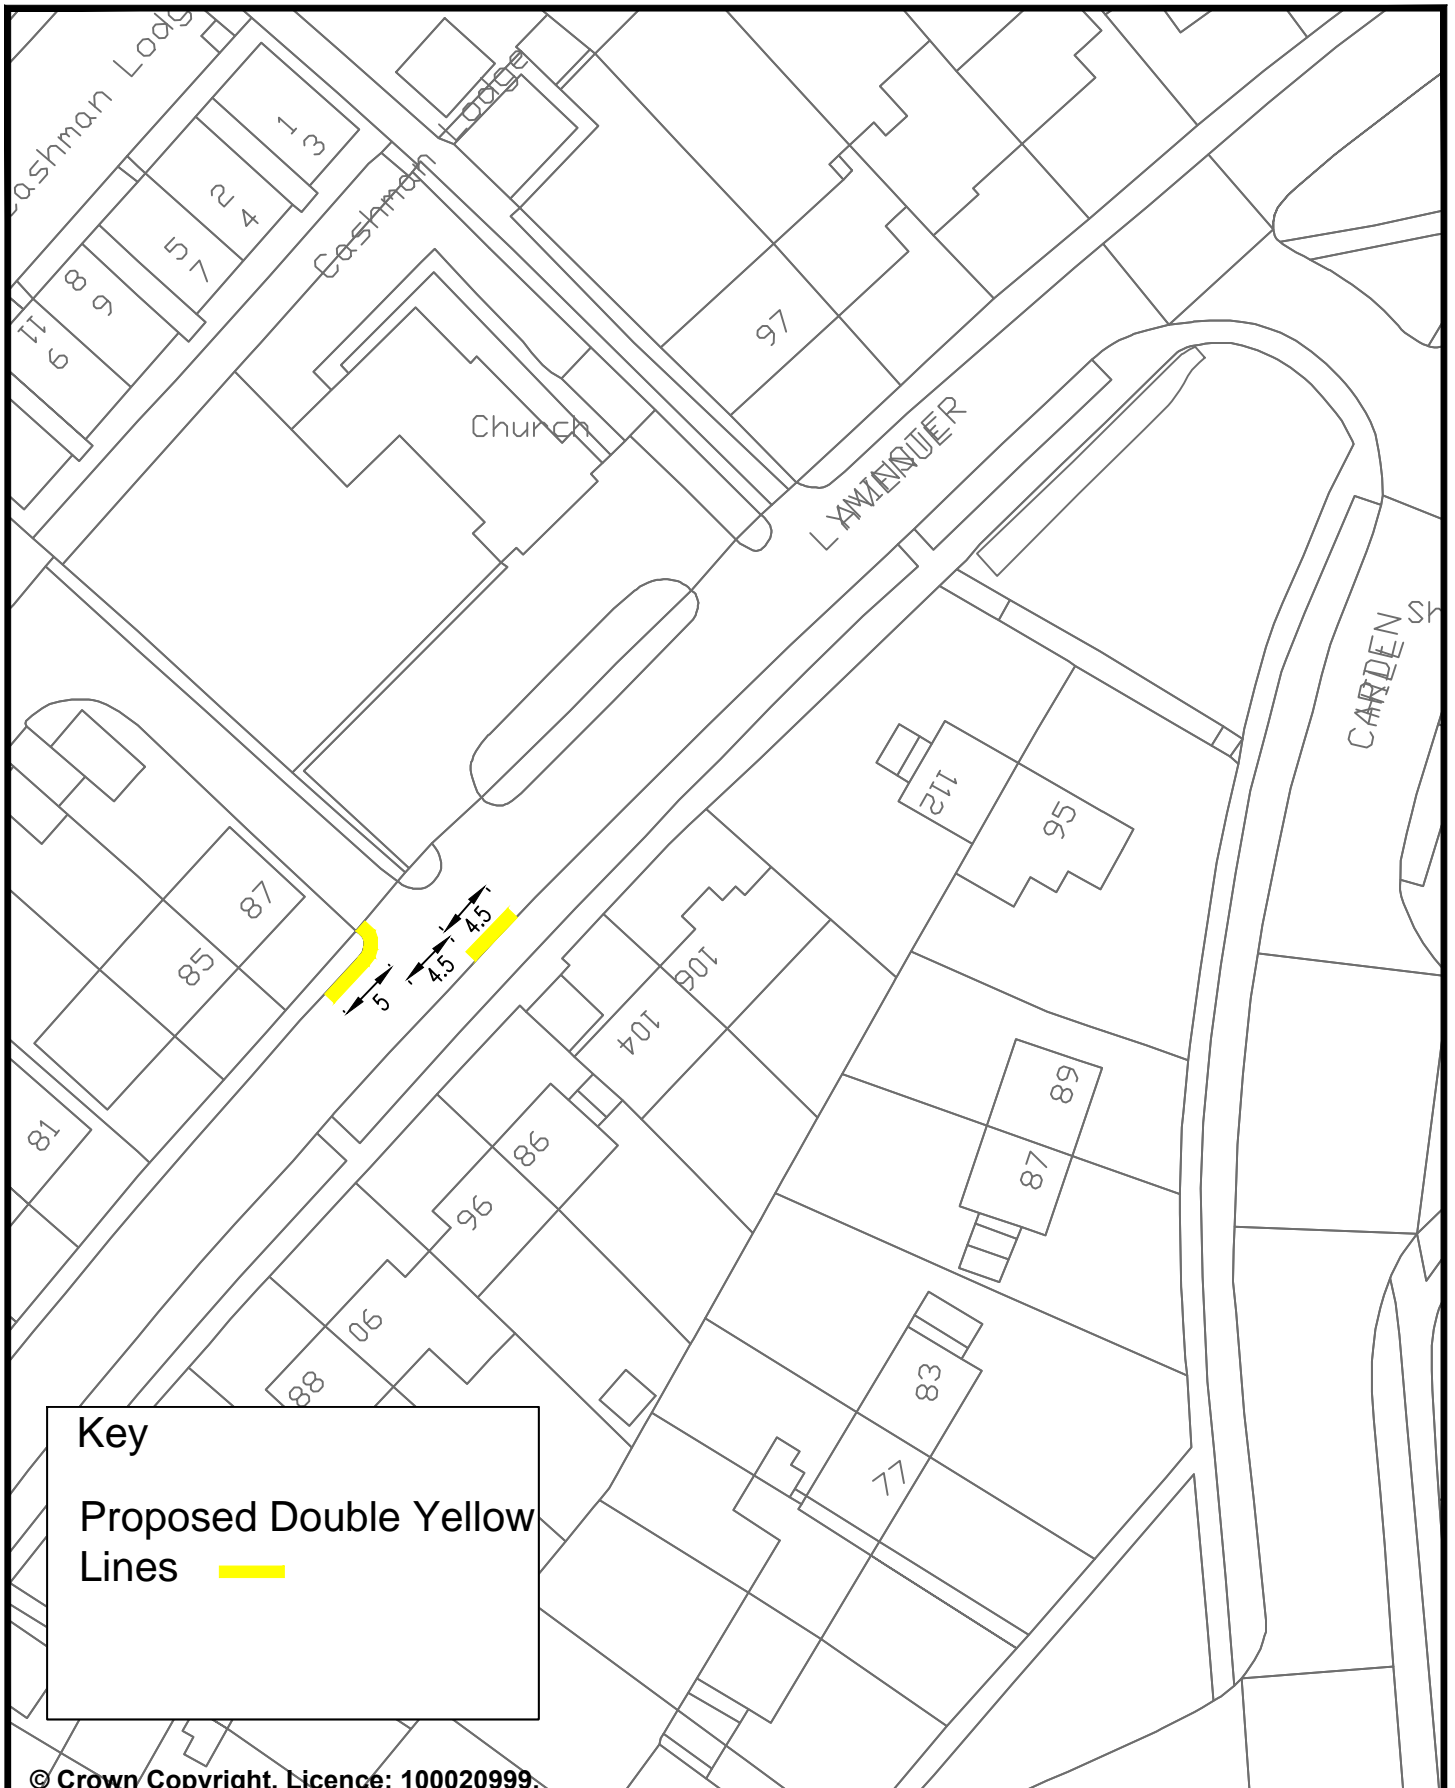


**Key**


Proposed Double Yellow Lines 

© Crown Copyright. Licence: 100020999.  
Brighton & Hove City Council, 2012.


Address: Lyminster Avenue,  
Brighton


Reason: To enable Cityclean Vehicles  
access to collect refuse

TRANSPORT	PARKING INFRASTRUCTURE
Scale : N.T.S.	 <b>Brighton &amp; Hove</b>
Date : May 2016	
Drawn : D.A.	Drawing Number : B&H-DYLS-008

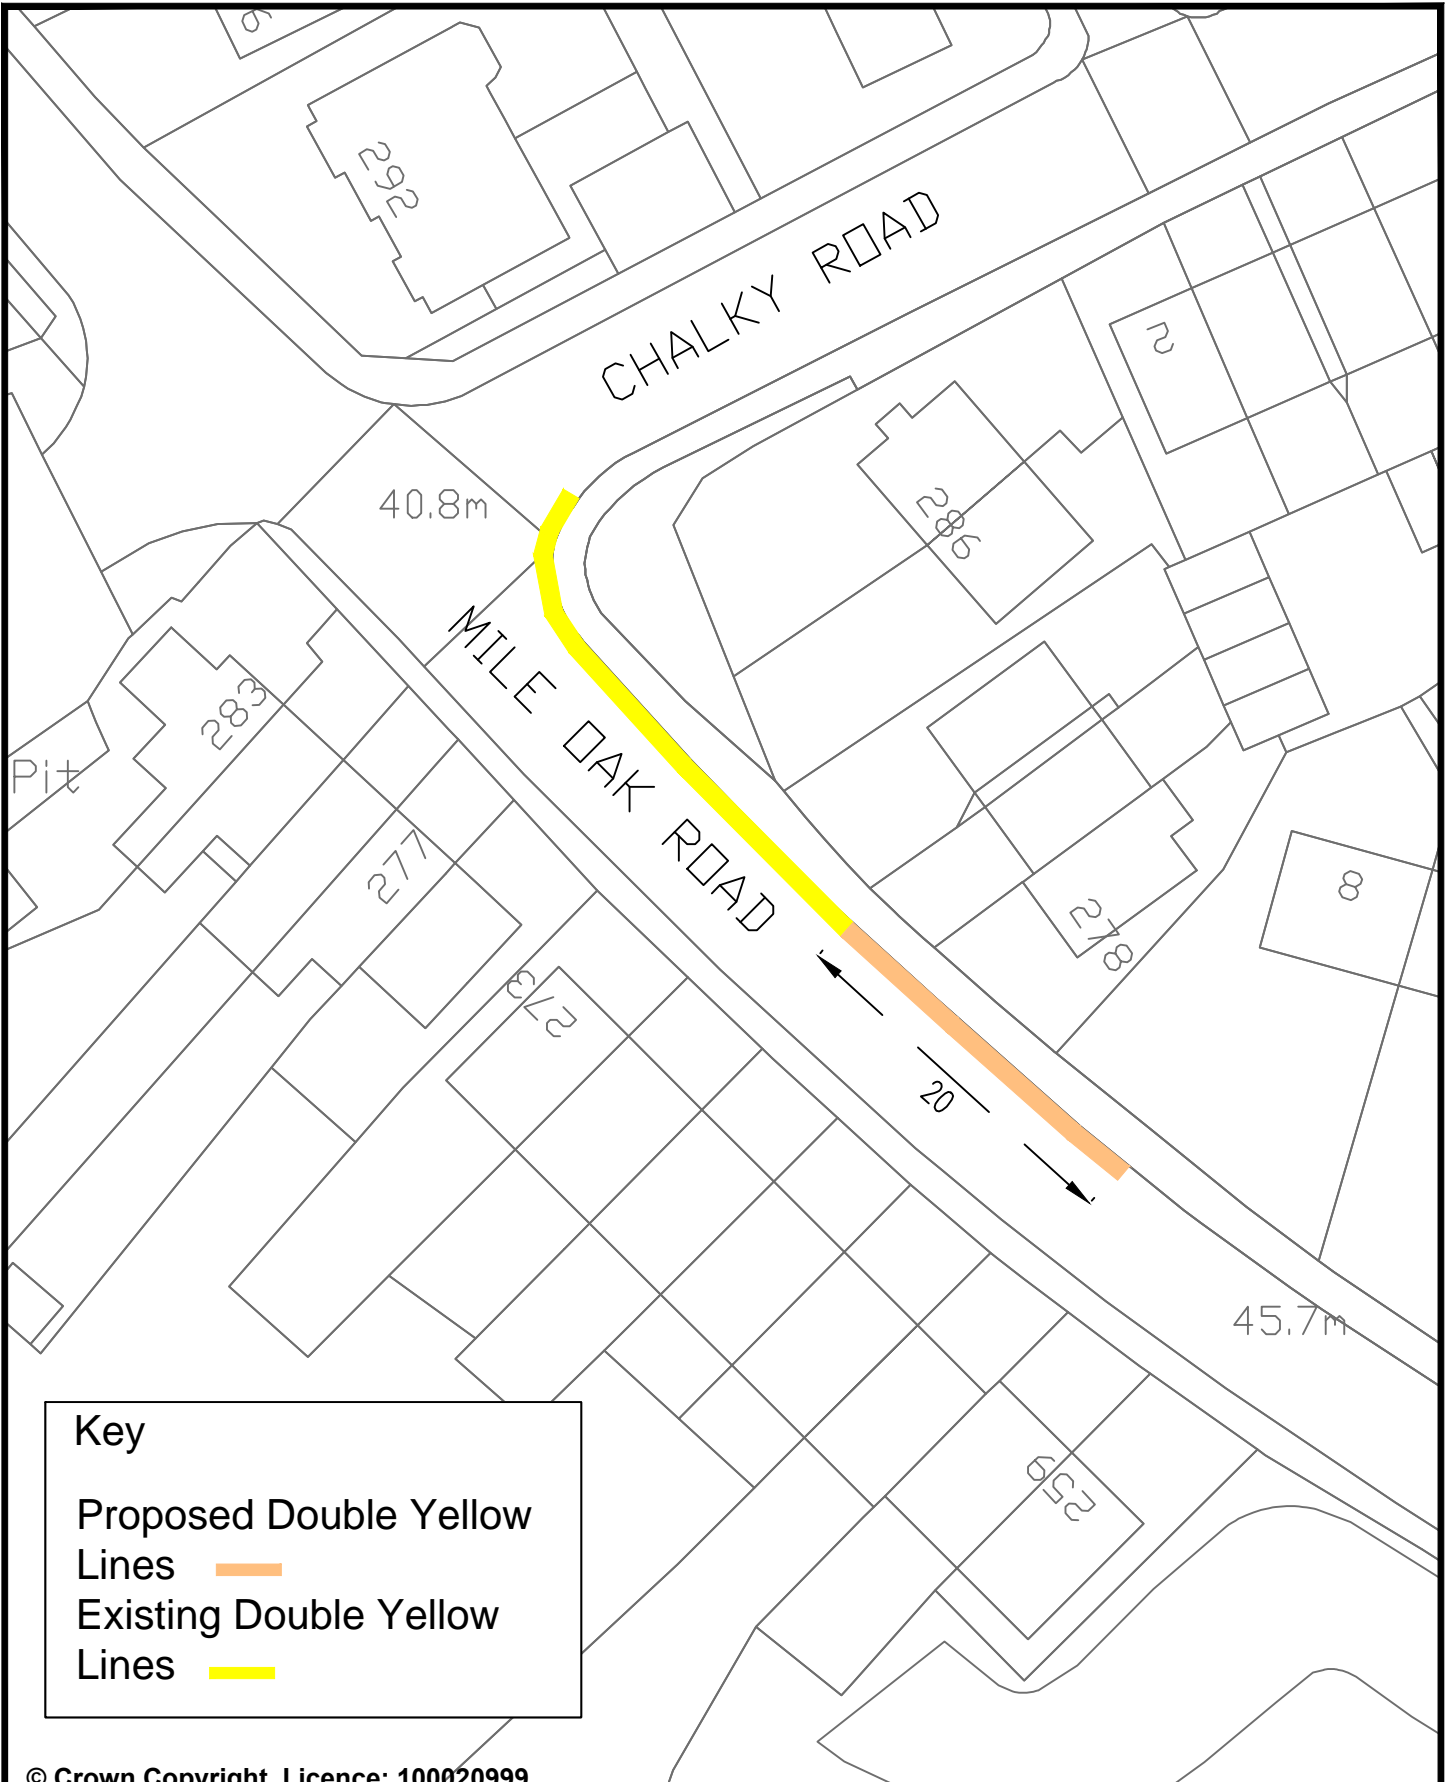


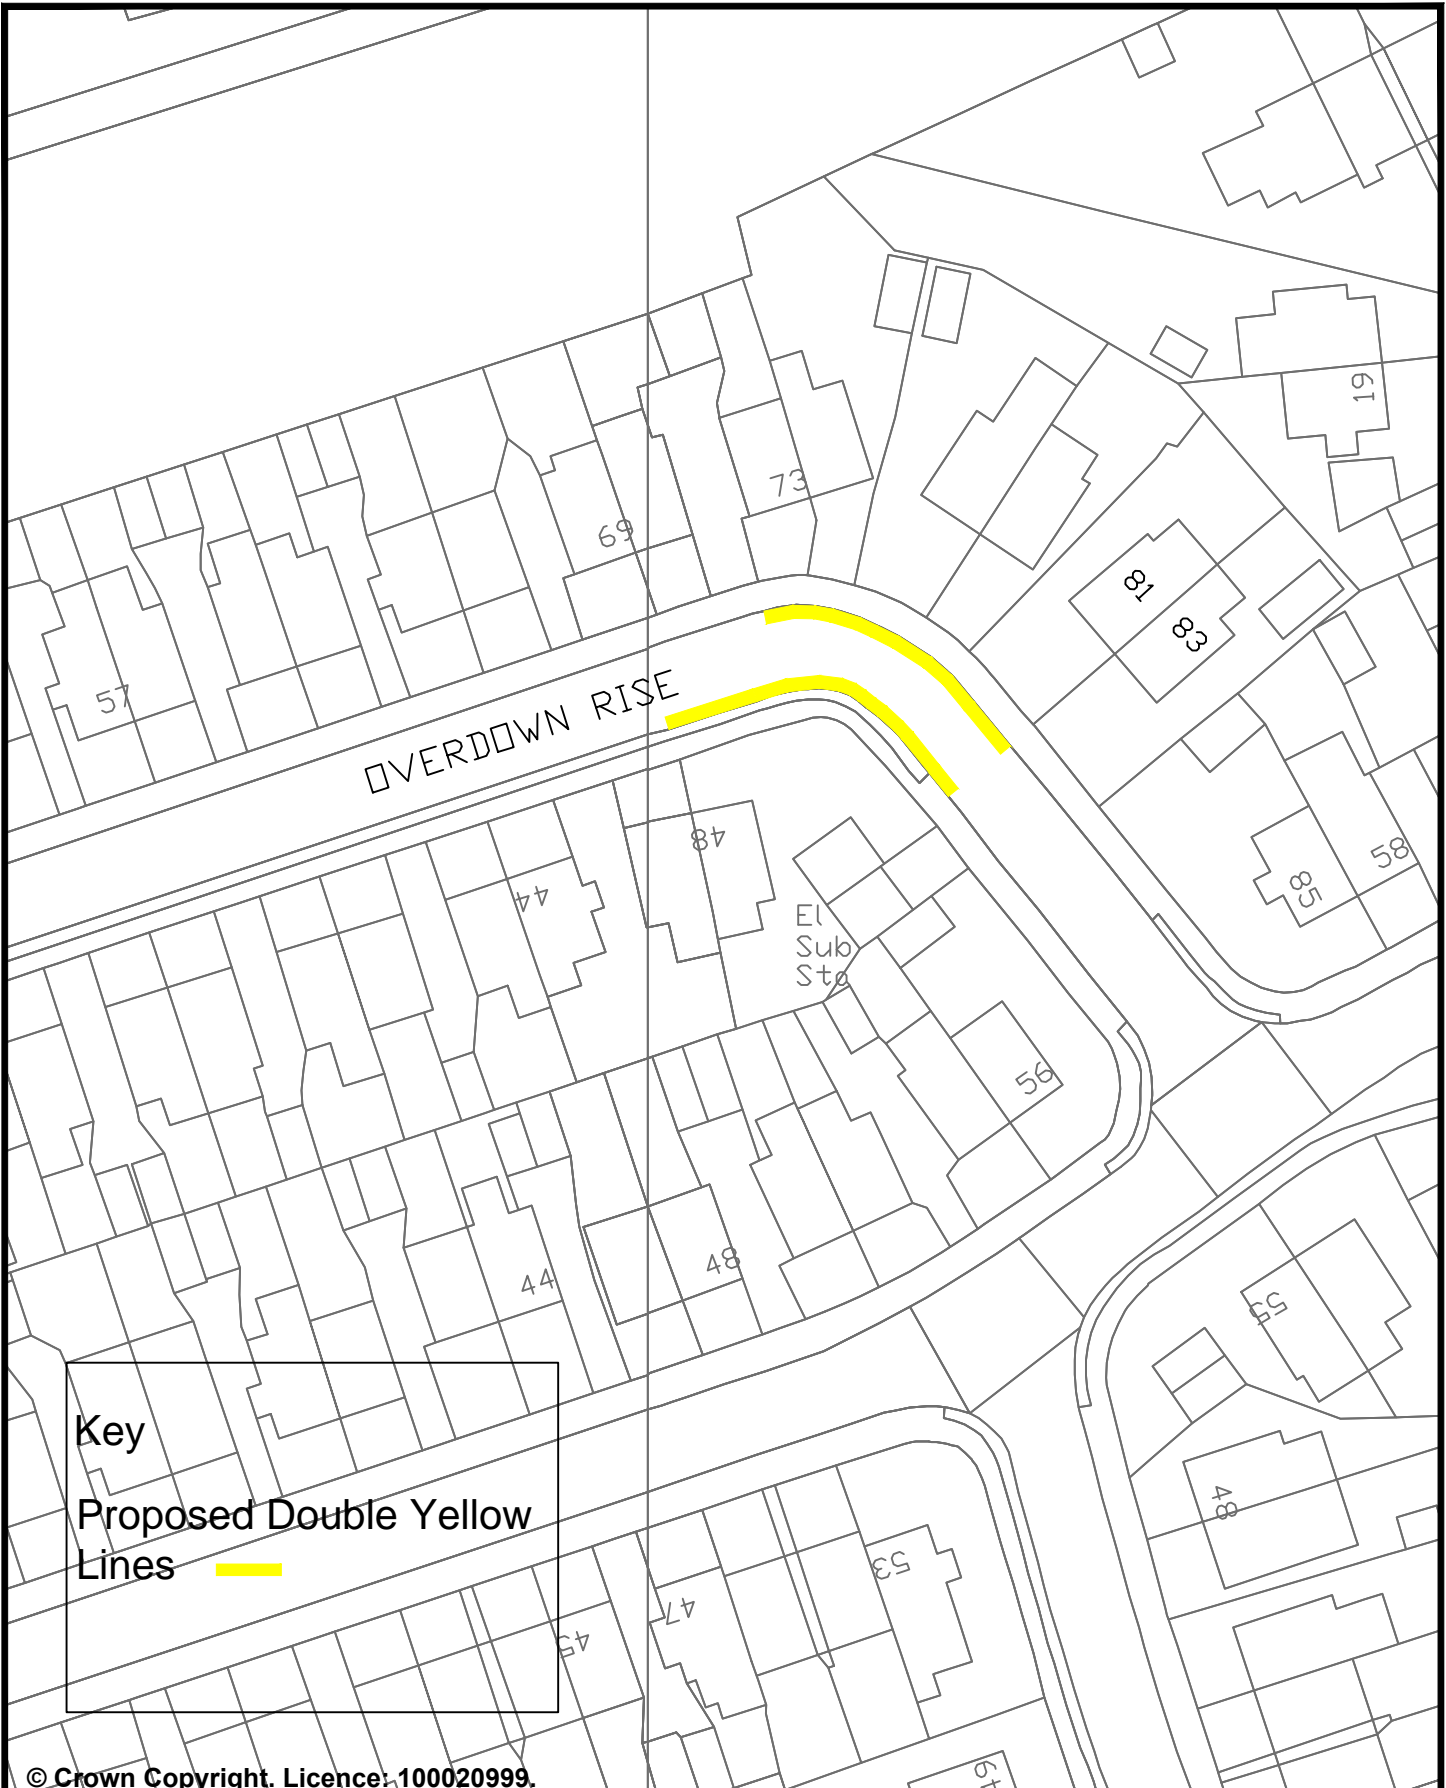
**Key**

Proposed Double Yellow Lines 

 Existing Double Yellow Lines 

© Crown Copyright. Licence: 100020999.  
Brighton & Hove City Council, 2012.


	TRANSPORT	PARKING INFRASTRUCTURE
Address: Mile Oak Road, Portslade	Scale : N.T.S.	 <b>Brighton &amp; Hove</b>
	Date : June 2016	
Reason: To prevent obstruction to all road users	Drawn : D.A.	
	Drawing Number : B&H-DYS-009	




**Key**

Proposed Double Yellow Lines 

© Crown Copyright. Licence: 100020999.  
Brighton & Hove City Council, 2012.

TRANSPORT	PARKING INFRASTRUCTURE
Scale : N.T.S.	 <b>Brighton &amp; Hove</b>
Date : May 2016	
Reason: To enable Cityclean vehicles access to collect refuse.	Drawn : D.A.
Drawing Number : B&H-DYLS-007	

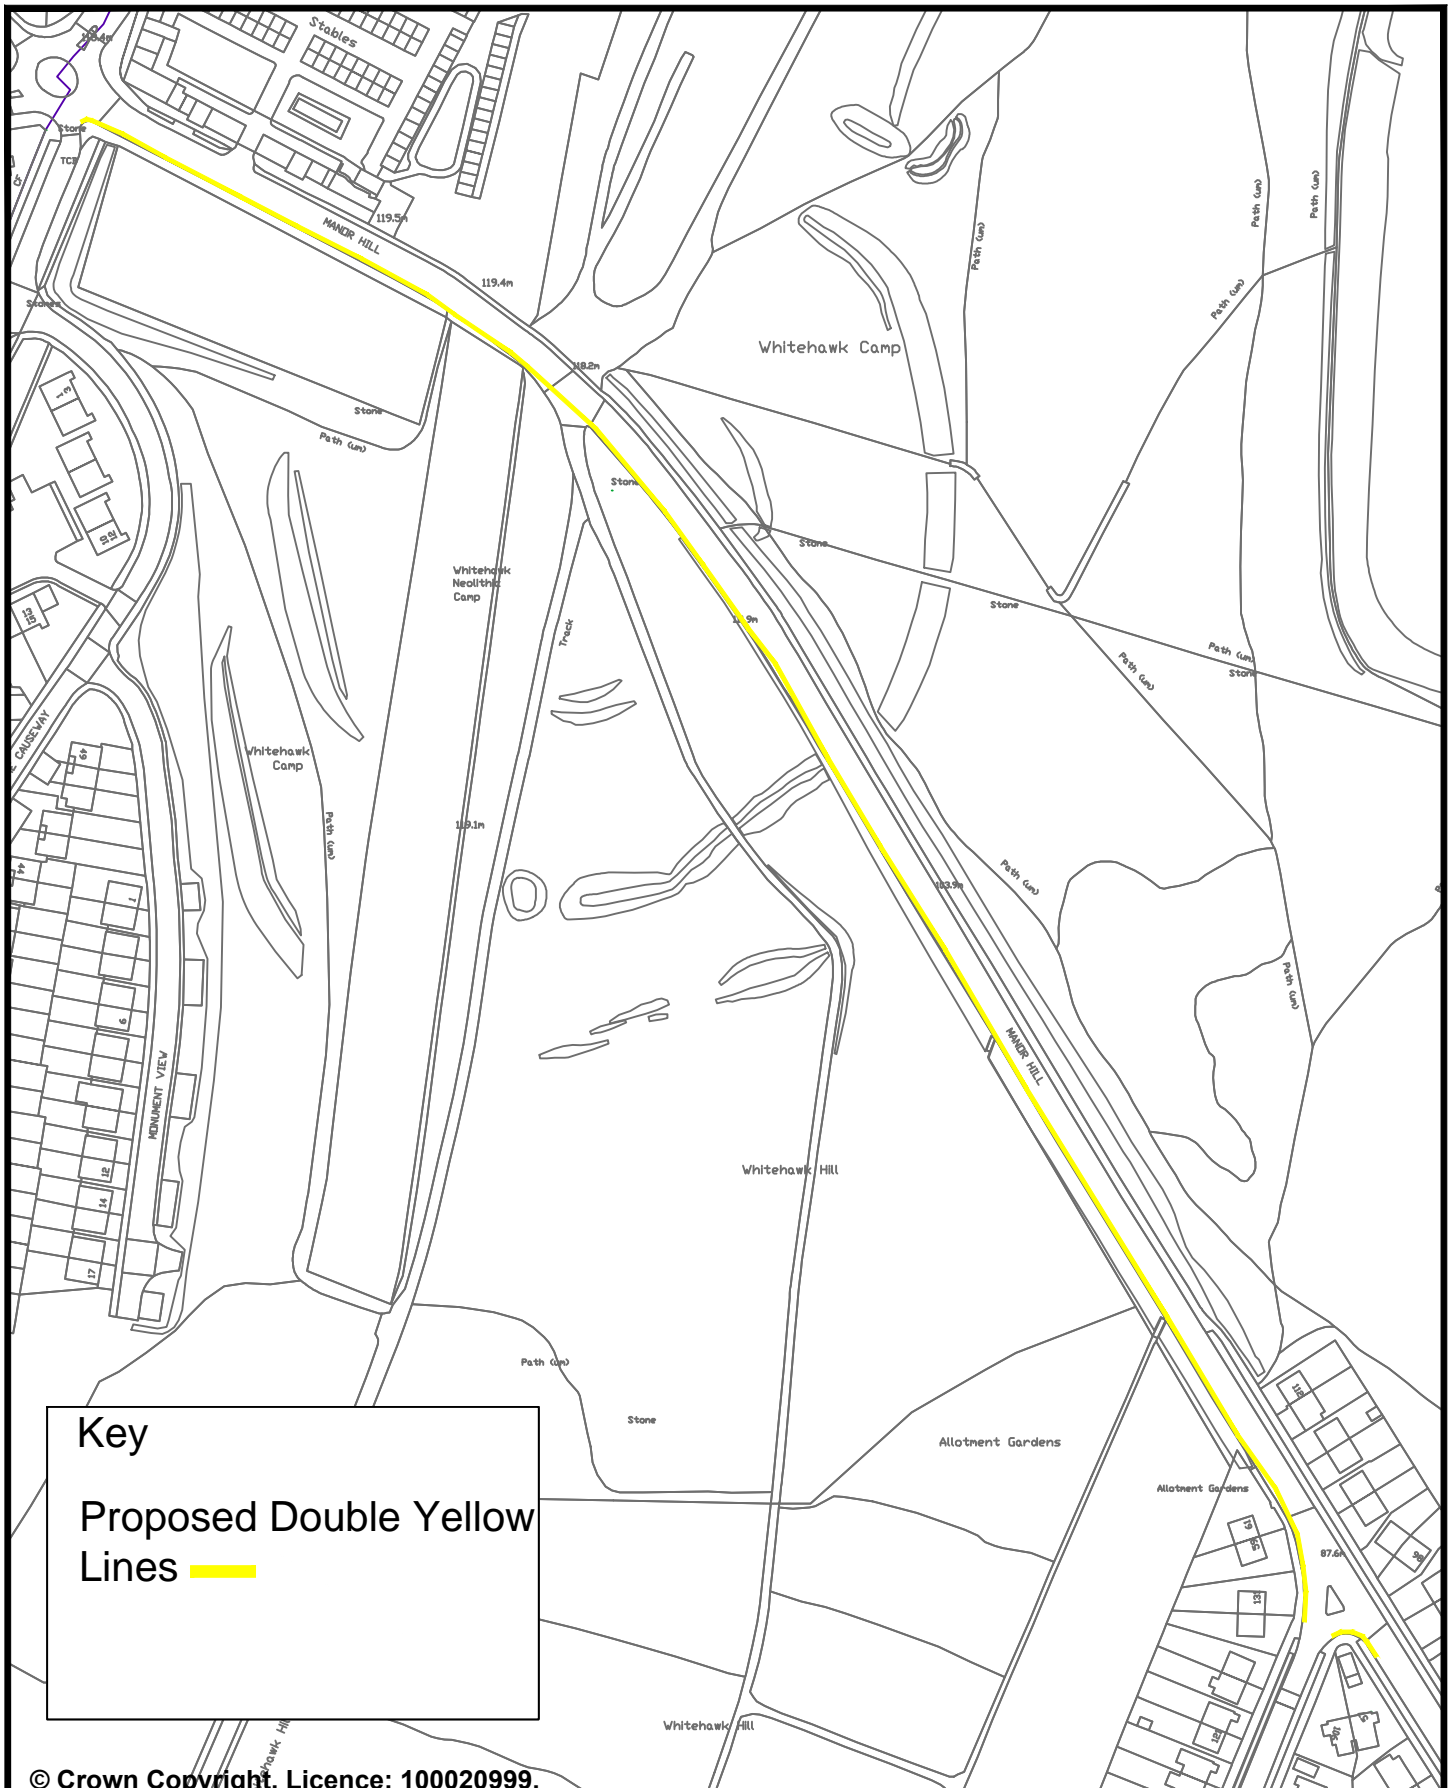


**Key**  
 Proposed Double Yellow Lines ——

© Crown Copyright. Licence: 100020999.  
 Brighton & Hove City Council, 2012.

Address: Manor Hill, Brighton

Reason: To prevent obstruction & help to maintain flow of traffic

TRANSPORT	PARKING INFRASTRUCTURE
Scale : N.T.S.	 <b>Brighton &amp; Hove</b>
Date : July 2016	
Drawn : D.A.	<b>Brighton &amp; Hove</b> Drawing Number : B&H-Manor Hill-001
Drawing Number : B&H-Manor Hill-001	