


# BH2017/01818 1 Denmark Road, Portslade

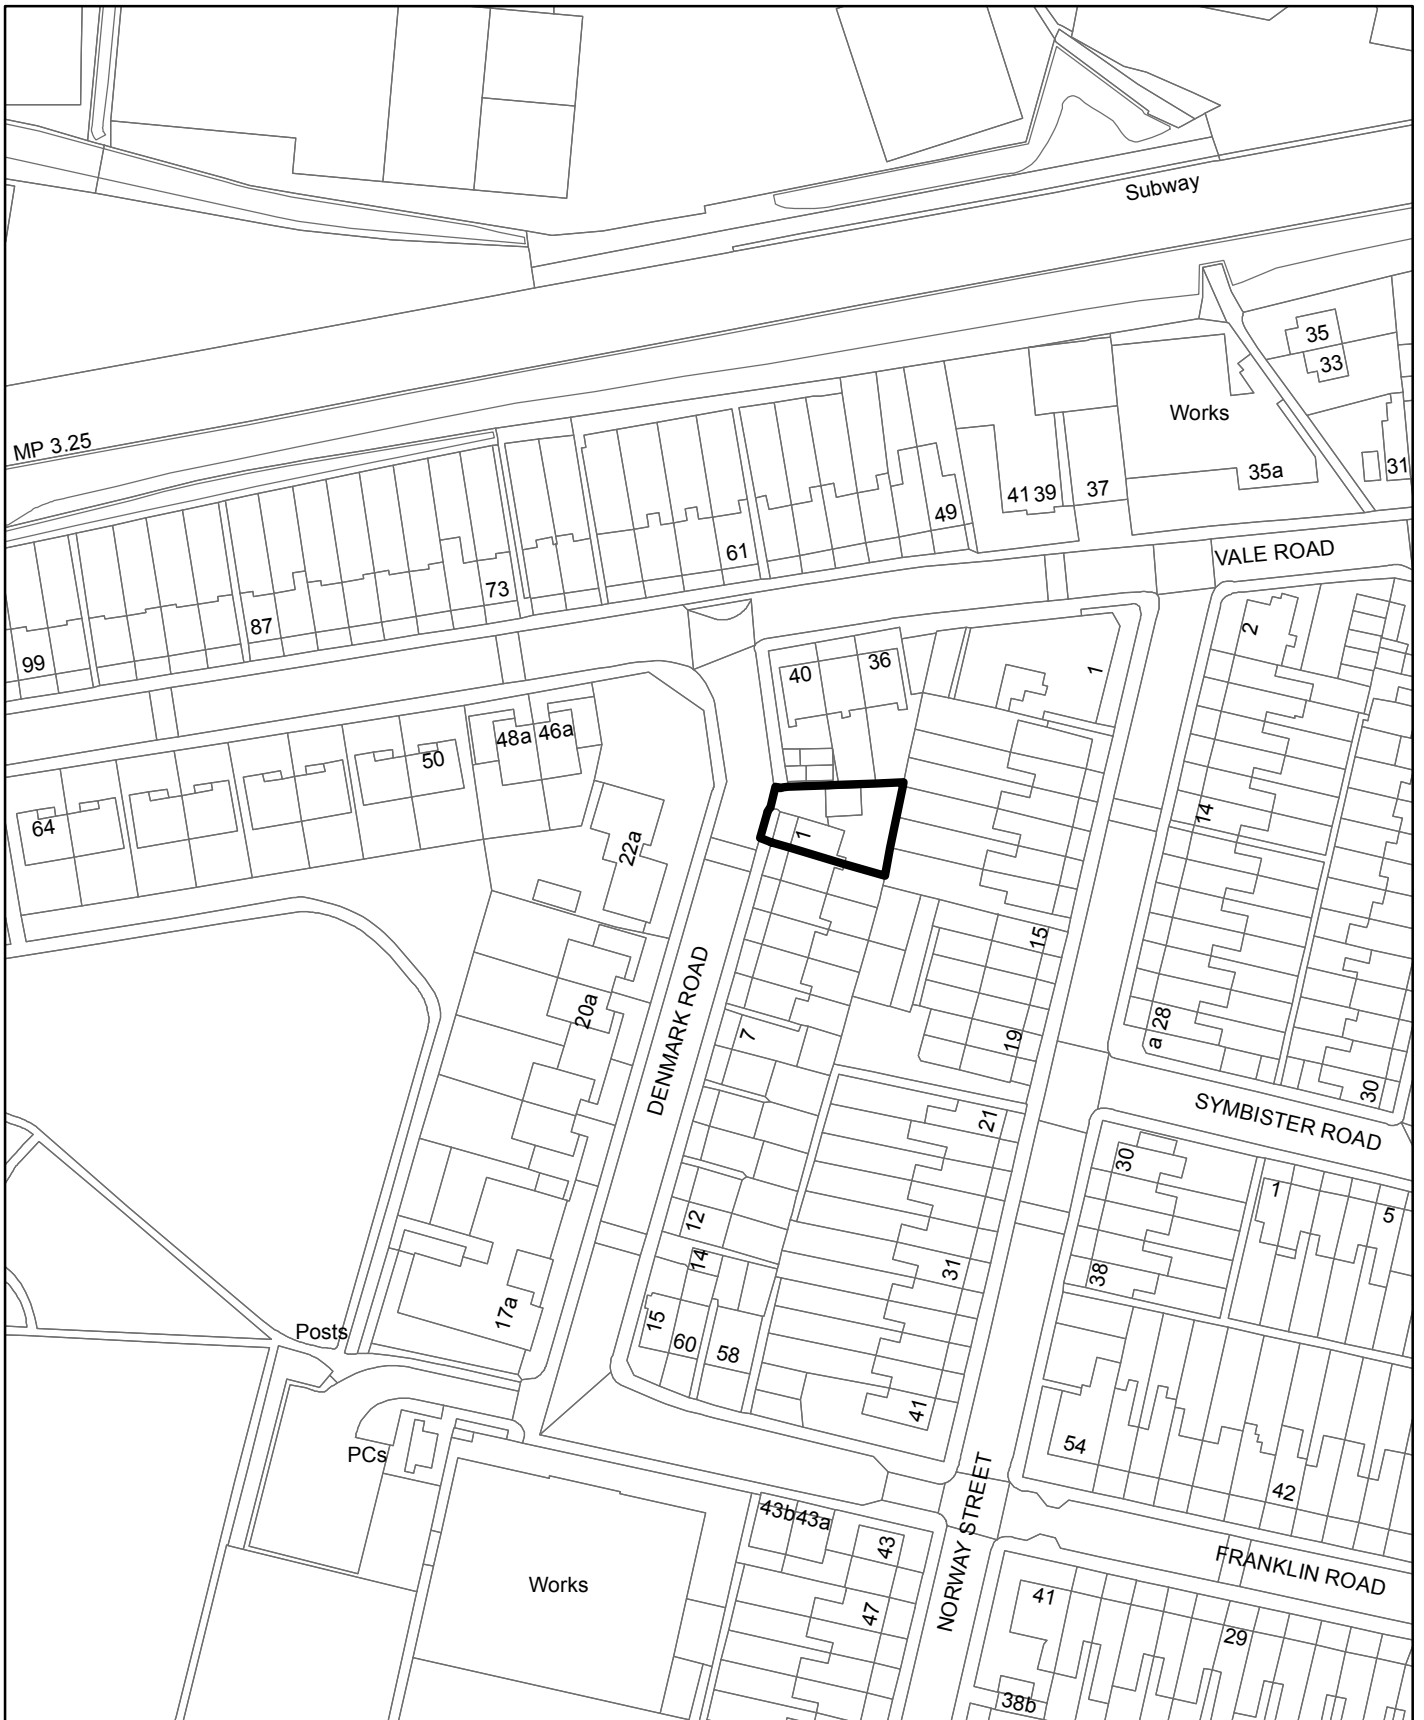

**Brighton & Hove  
City Council**



**Scale: 1:1,250**

