


# BH2018/00149 Block B The Priory London Rd

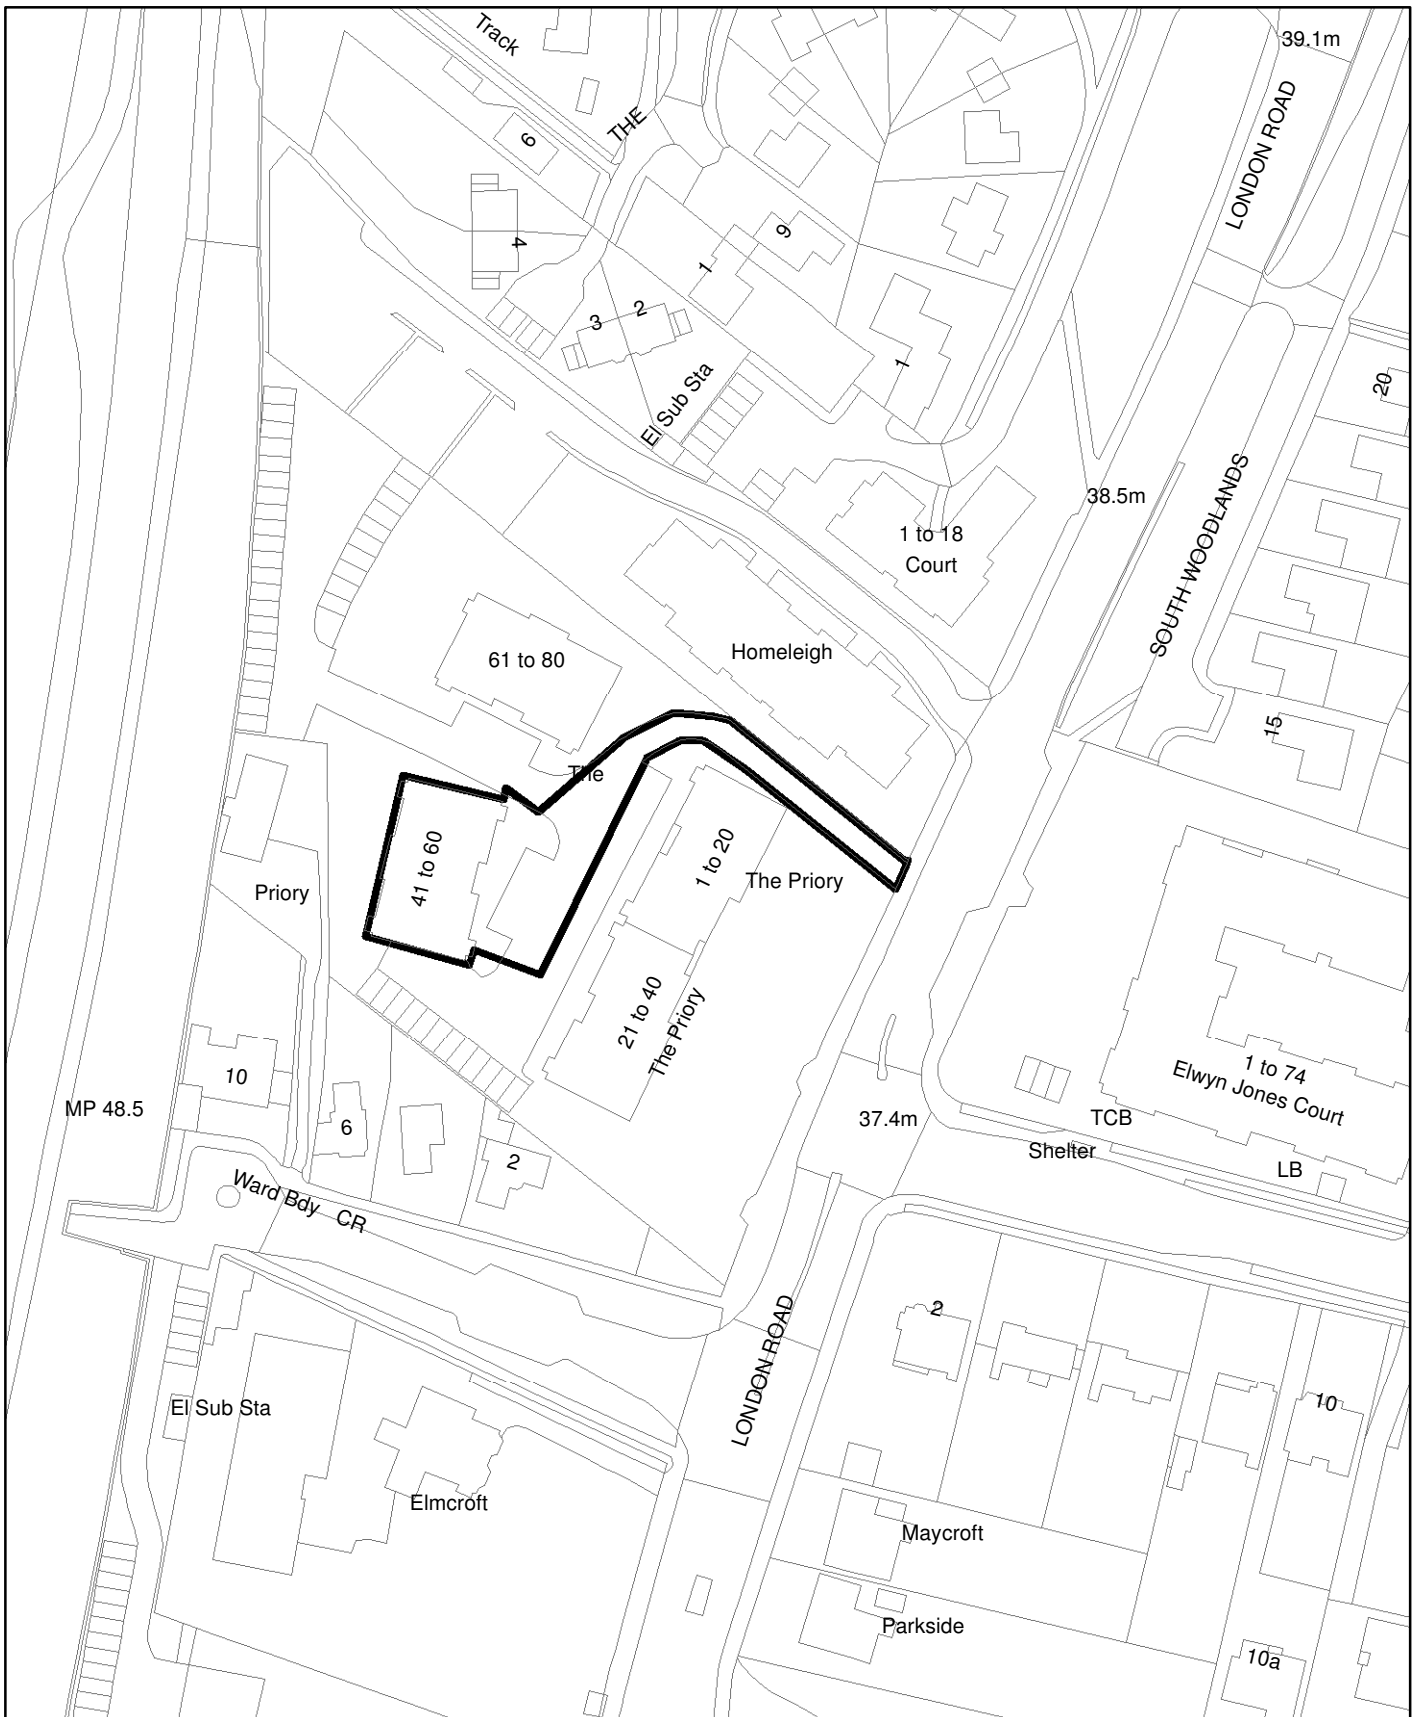

Scale: 1:1,250

