


BH2017/02857 - 2 And 2A Barnett Road

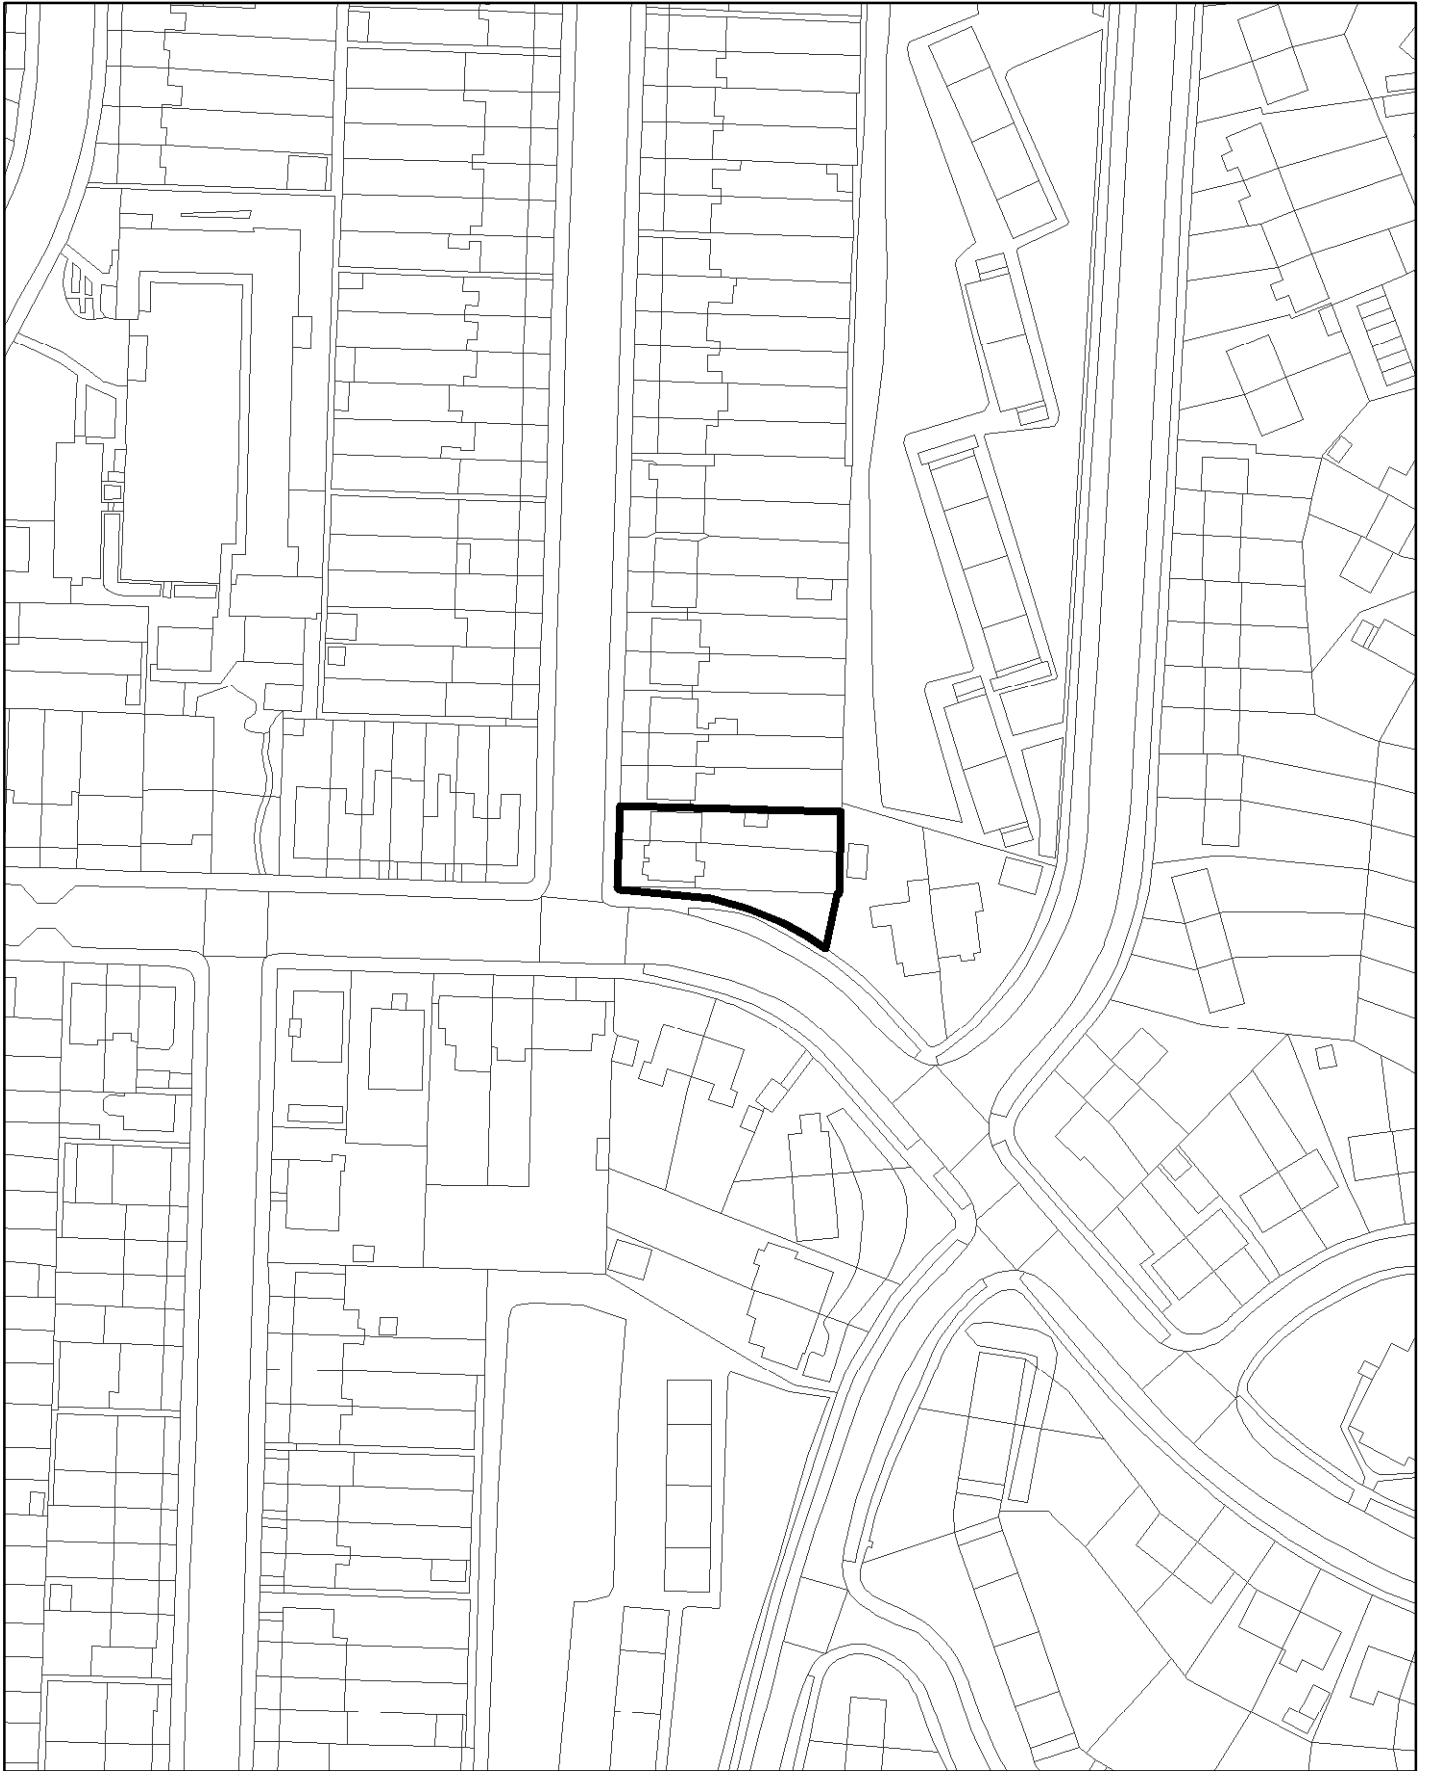

Scale: 1:1,250

(c) Crown Copyright. All rights reserved. Licence: 100020999, Brighton & Hove City Council. 2019.

