



APPENDIX E

Reproduced from the Ordnance Survey mapping with the permission of the Controller of H.M. Stationery Office. © Crown copyright. Unauthorised reproduction infringes Crown copyright and may lead to prosecution or Civil Proceedings. Brighton & Hove City Council, Licence: 100020999. 2015

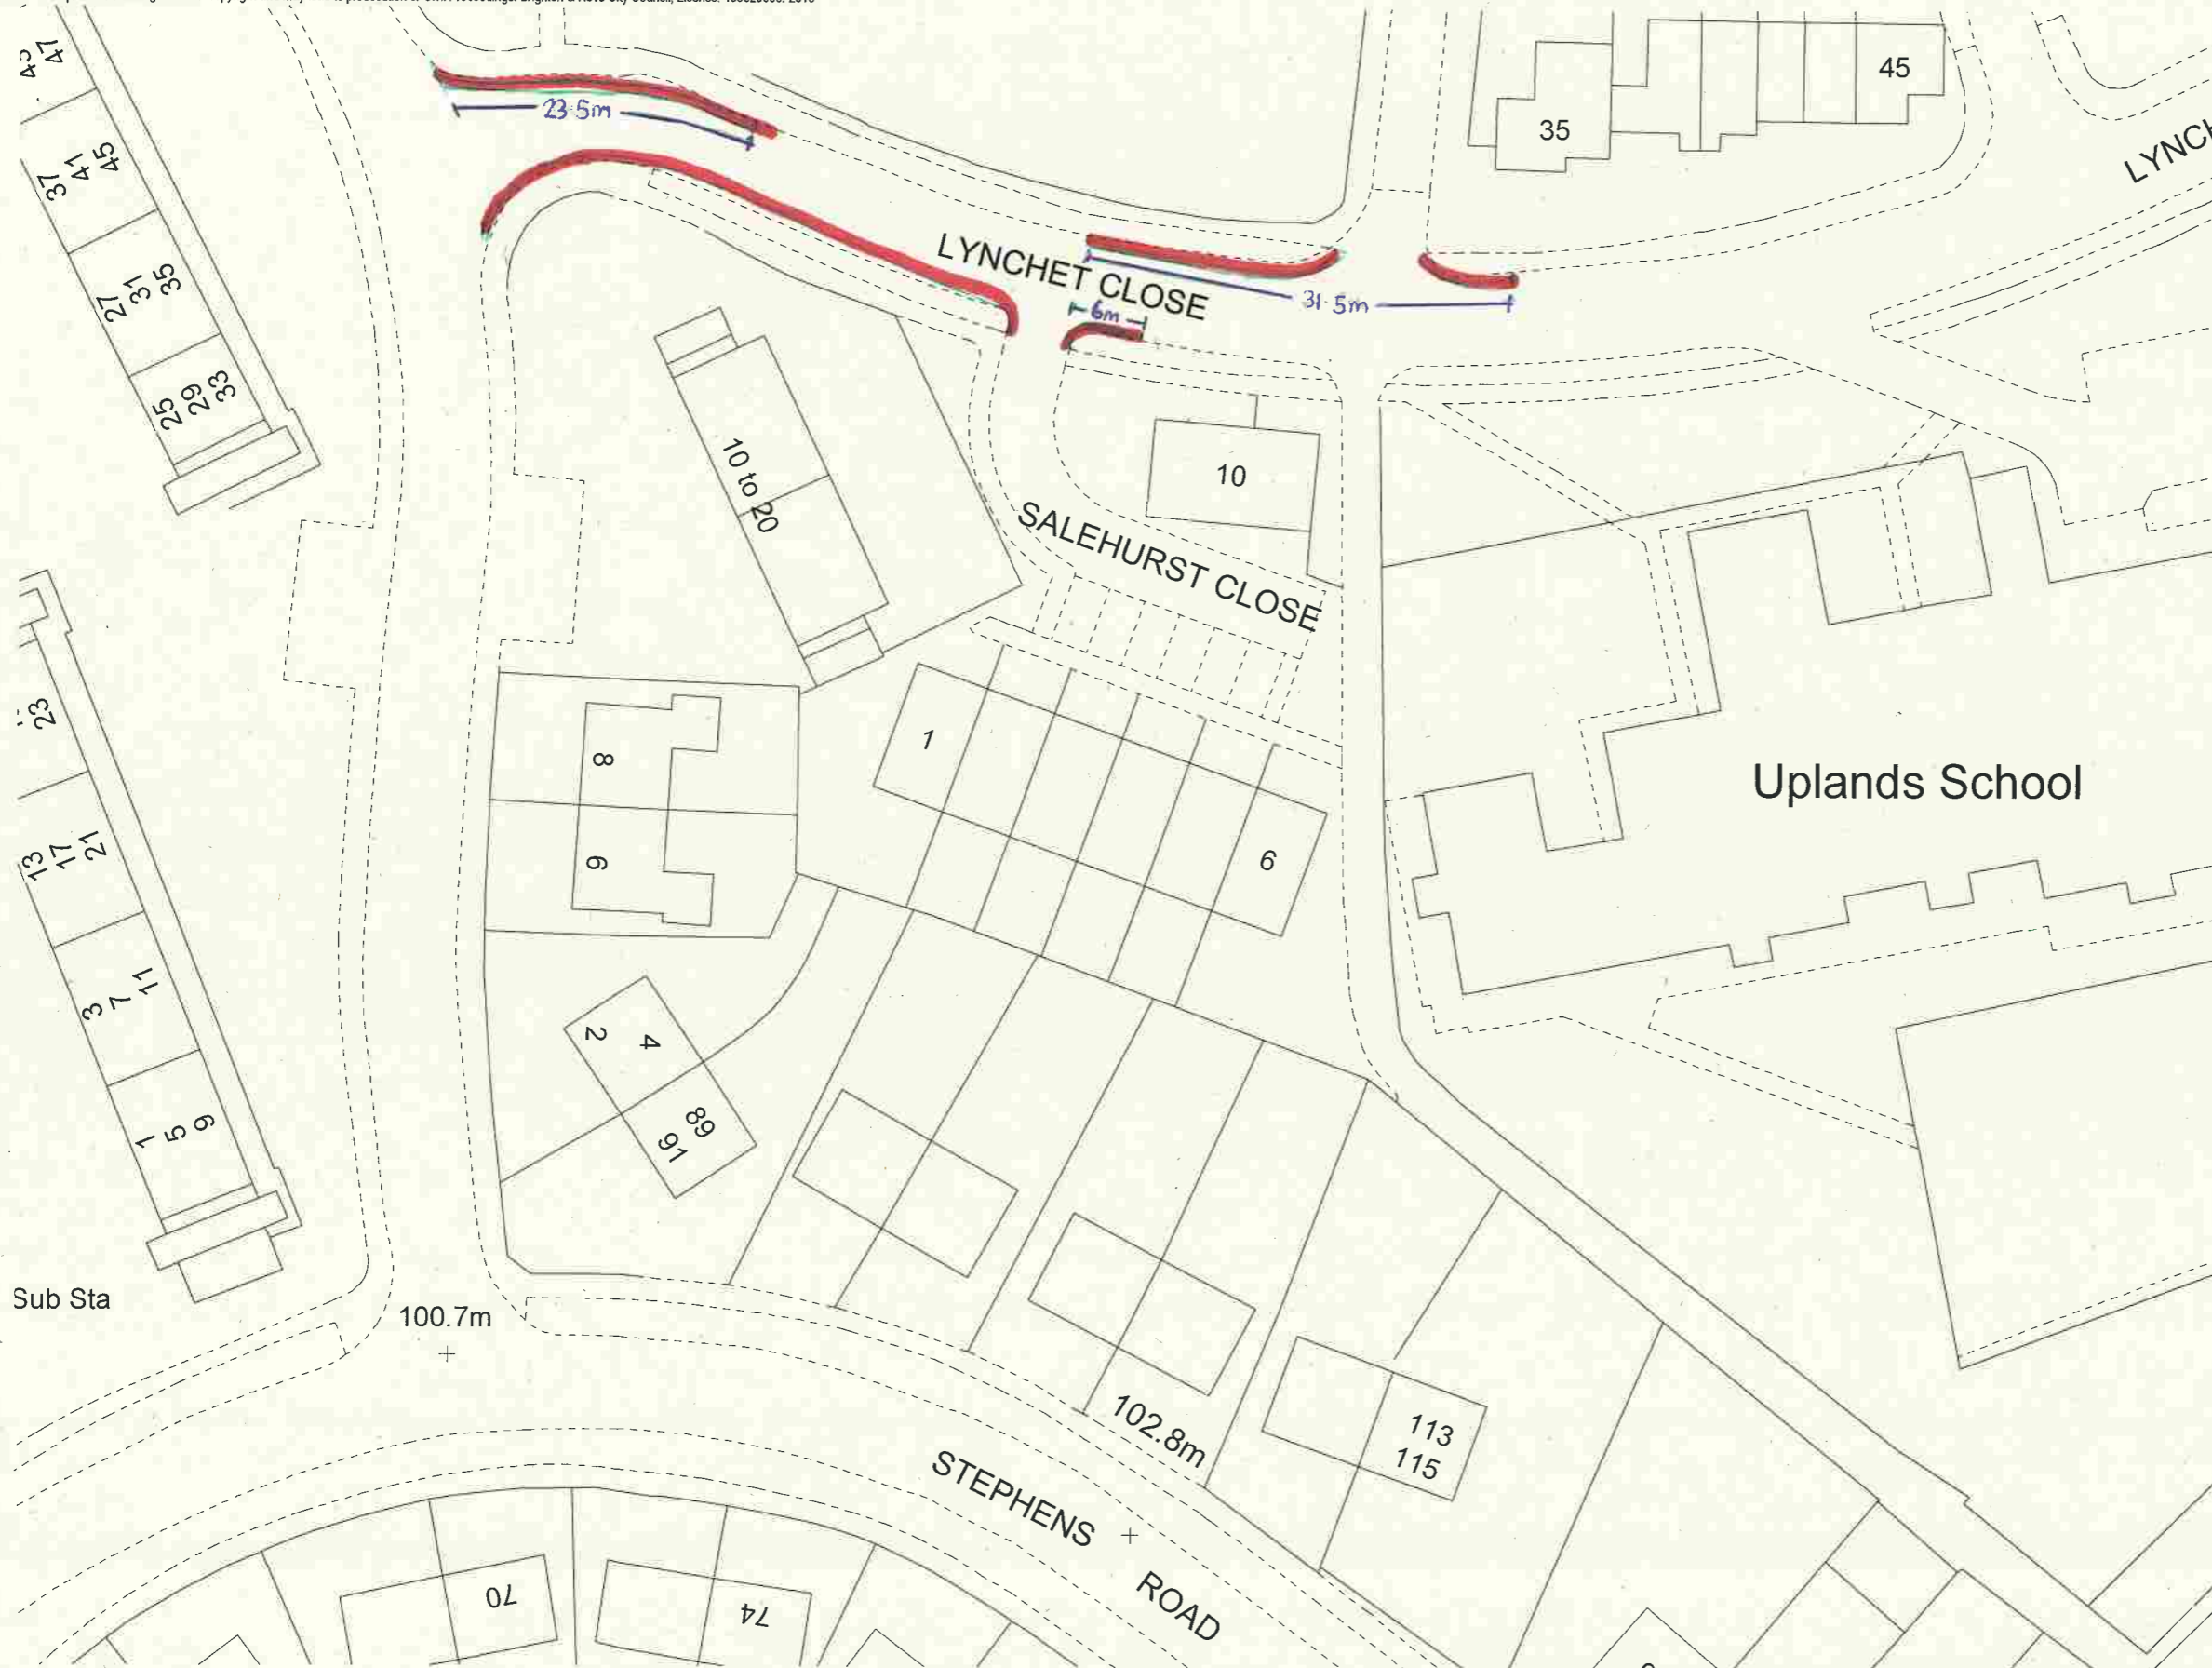

KEY:-
 Proposed double yellow lines

REV	DATE	DESCRIPTION

Drawing Status
INFORMATION



BRIGHTON & HOVE CITY COUNCIL
 PROPERTY & DESIGN
 KINGS HOUSE, GRAND AVENUE,
 HOVE, EAST SUSSEX, BN3 2LS
 Telephone: (01273) 290000

Project
Salehurst Close, Brighton

Title
Block Plan

Drawn By
 Ic

Checked
 cw


Date
 Dec 2018

Project No.
HOU 016

Scale
 1:500 @ A3

Drawing No.
H001

Revision
 -

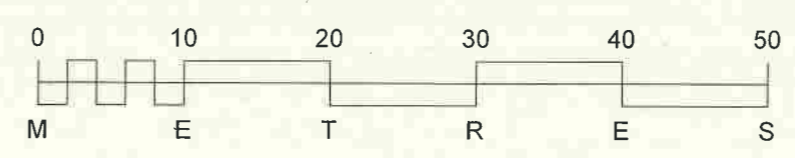

This drawing should be read in conjunction with all other drawings. Do not scale. All Dimensions must be site checked. Copyright © Brighton & Hove City Council.

