


KINGSWAY & ST AUBYNS SOUTH - KEY

- PROPOSED NO WAITING & NO LOADING AT ANY TIME
- EXISTING NO WAITING AT ANY TIME
- PROPOSED LOADING ONLY

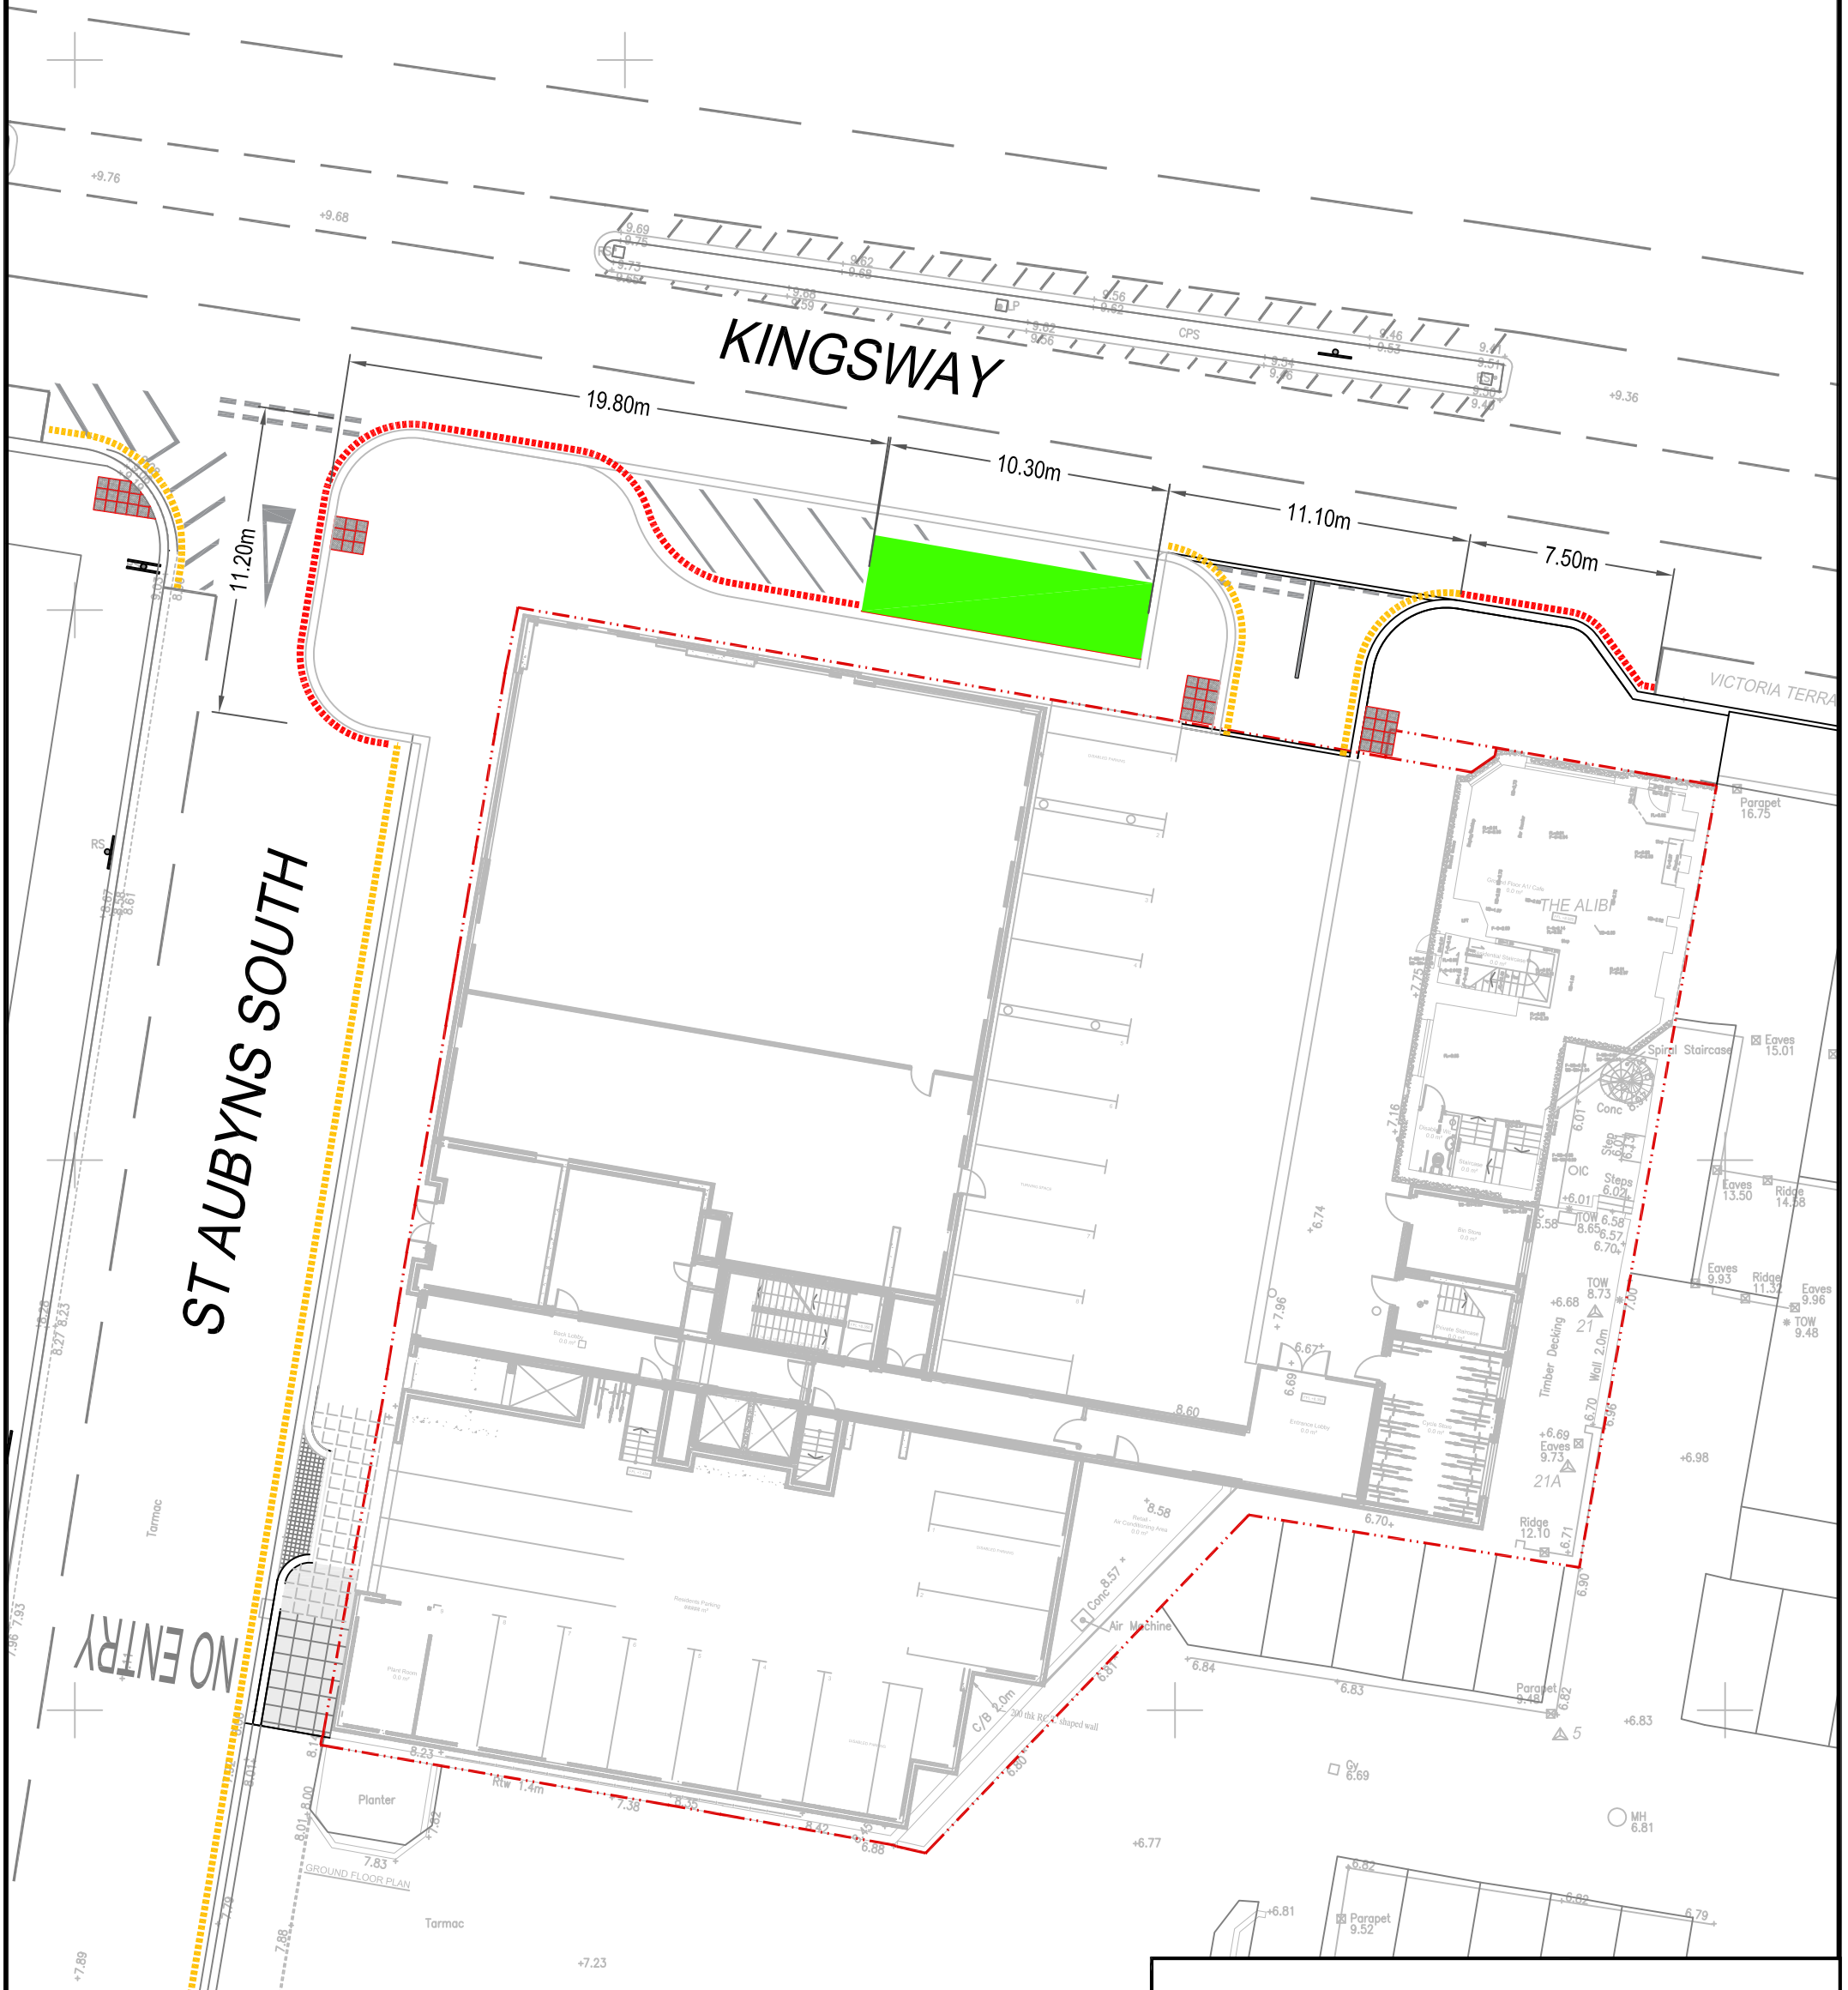

© Crown Copyright. Licence: 100020999. Brighton & Hove City Council, 2015

Project : KINGSWAY & ST AUBYNS SOUTH
 Title : PROPOSED PARKING RESTRICTIONS

Scale : NTS
 Date : NOV19
 Drawn : CML
 Drawing Number : B&H/CPZ_N



