



Item 62 Appendix B

- Proposed CPZ boundary
- Residents only 9am - 8pm
- Shared P&D 4hr 9am - 8pm
- Shared P&D 11hr 9am - 8pm
- Exclusive P&D 2hr 9am - 6pm
- Disabled bay
- Motorcycle bay
- Cycle Parking
- Loading bay
- Taxi bay
- Car Club bay
- Bus Stop Clearway
- No loading 8.00am - 6.30pm
- School Keep Clear
- Crossover
- Extent of pedestrian crossing (zig-zags)
- Traffic calming feature

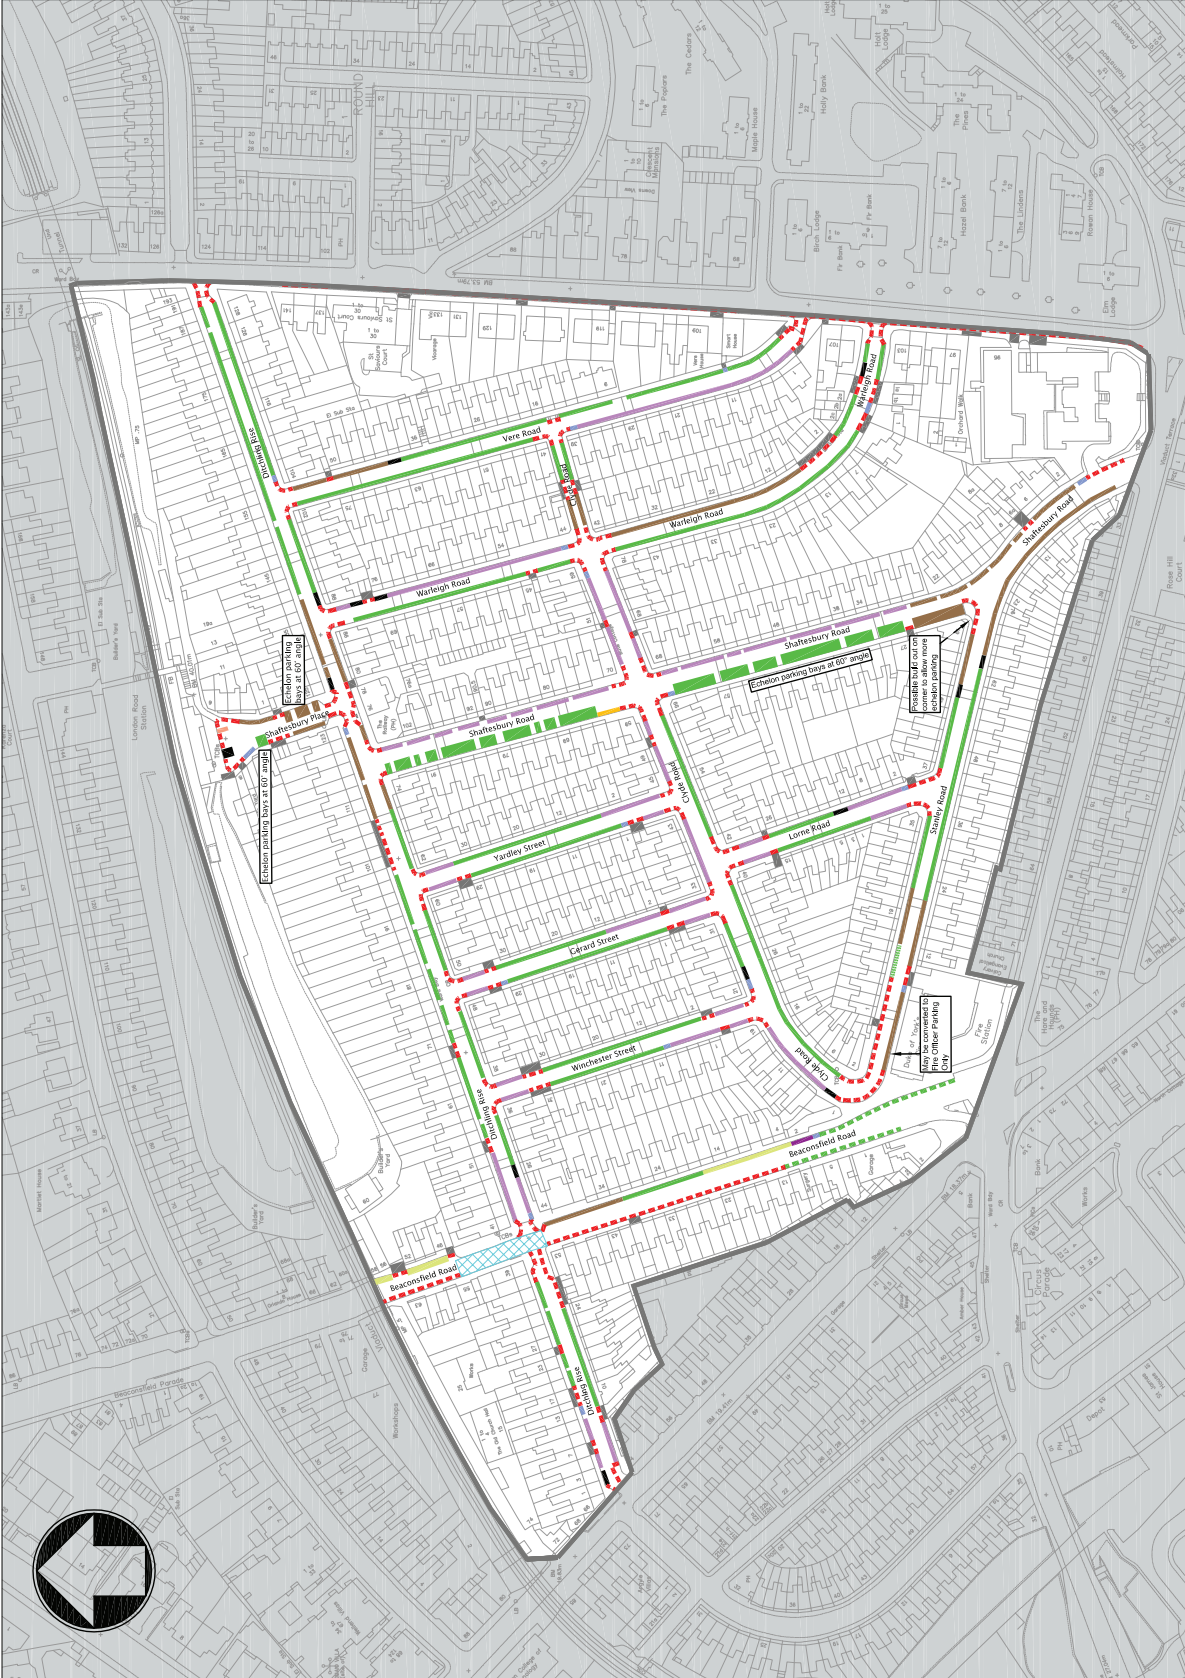

Unauthorised use of this drawing is prohibited. The copyright in this drawing remains with the controller of the copyright. Crown copyright and may be used in accordance with the provisions of the Copyright, Designs and Patents Act 1988. Licence: 1002/09/2009.

© Mott MacDonald  
 This document should not be relied on or used in circumstances other than those for which it was originally prepared and for which Mott MacDonald was commissioned. Mott MacDonald accepts no responsibility for this document to any other party other than the person by whom it was commissioned.

 <p><b>Mott MacDonald</b>                  Unit 8-10 Sydenham Road                  Croydon, CR0 2EE                  United Kingdom                  T +44 (0)20 8774 2000                  F +44 (0)20 8681 5706                  W www.mottmac.com</p>	<p>Client</p> <p><b>Brighton &amp; Hove City Council</b></p>	<p>Rev</p> <p>P1</p>	<p>Date</p> <p>01/09/09</p>	<p>Drawn</p> <p>HVH</p>	<p>Description</p> <p>First Issue</p>	<p>Chk'd</p> <p>RH</p>	<p>App'd</p> <p>RGB</p>	<p>Title</p> <p>London Road Area:                  Residents Parking Scheme                  Revised Scheme Boundary                  Following Public Consultation</p>	<p>Drawn</p> <p>HVH</p>	<p>Checked</p> <p>RH</p>	<p>Approved</p> <p>RGB</p>	<p>Scale at A3</p> <p>NTS</p>	<p>Rev</p> <p>P1</p>	<p>Status</p> <p>PRE</p>
		<p>Drawing Number</p> <p>MMD-244884-C-DR-00-XX-2004</p>												

