



APPENDIX A

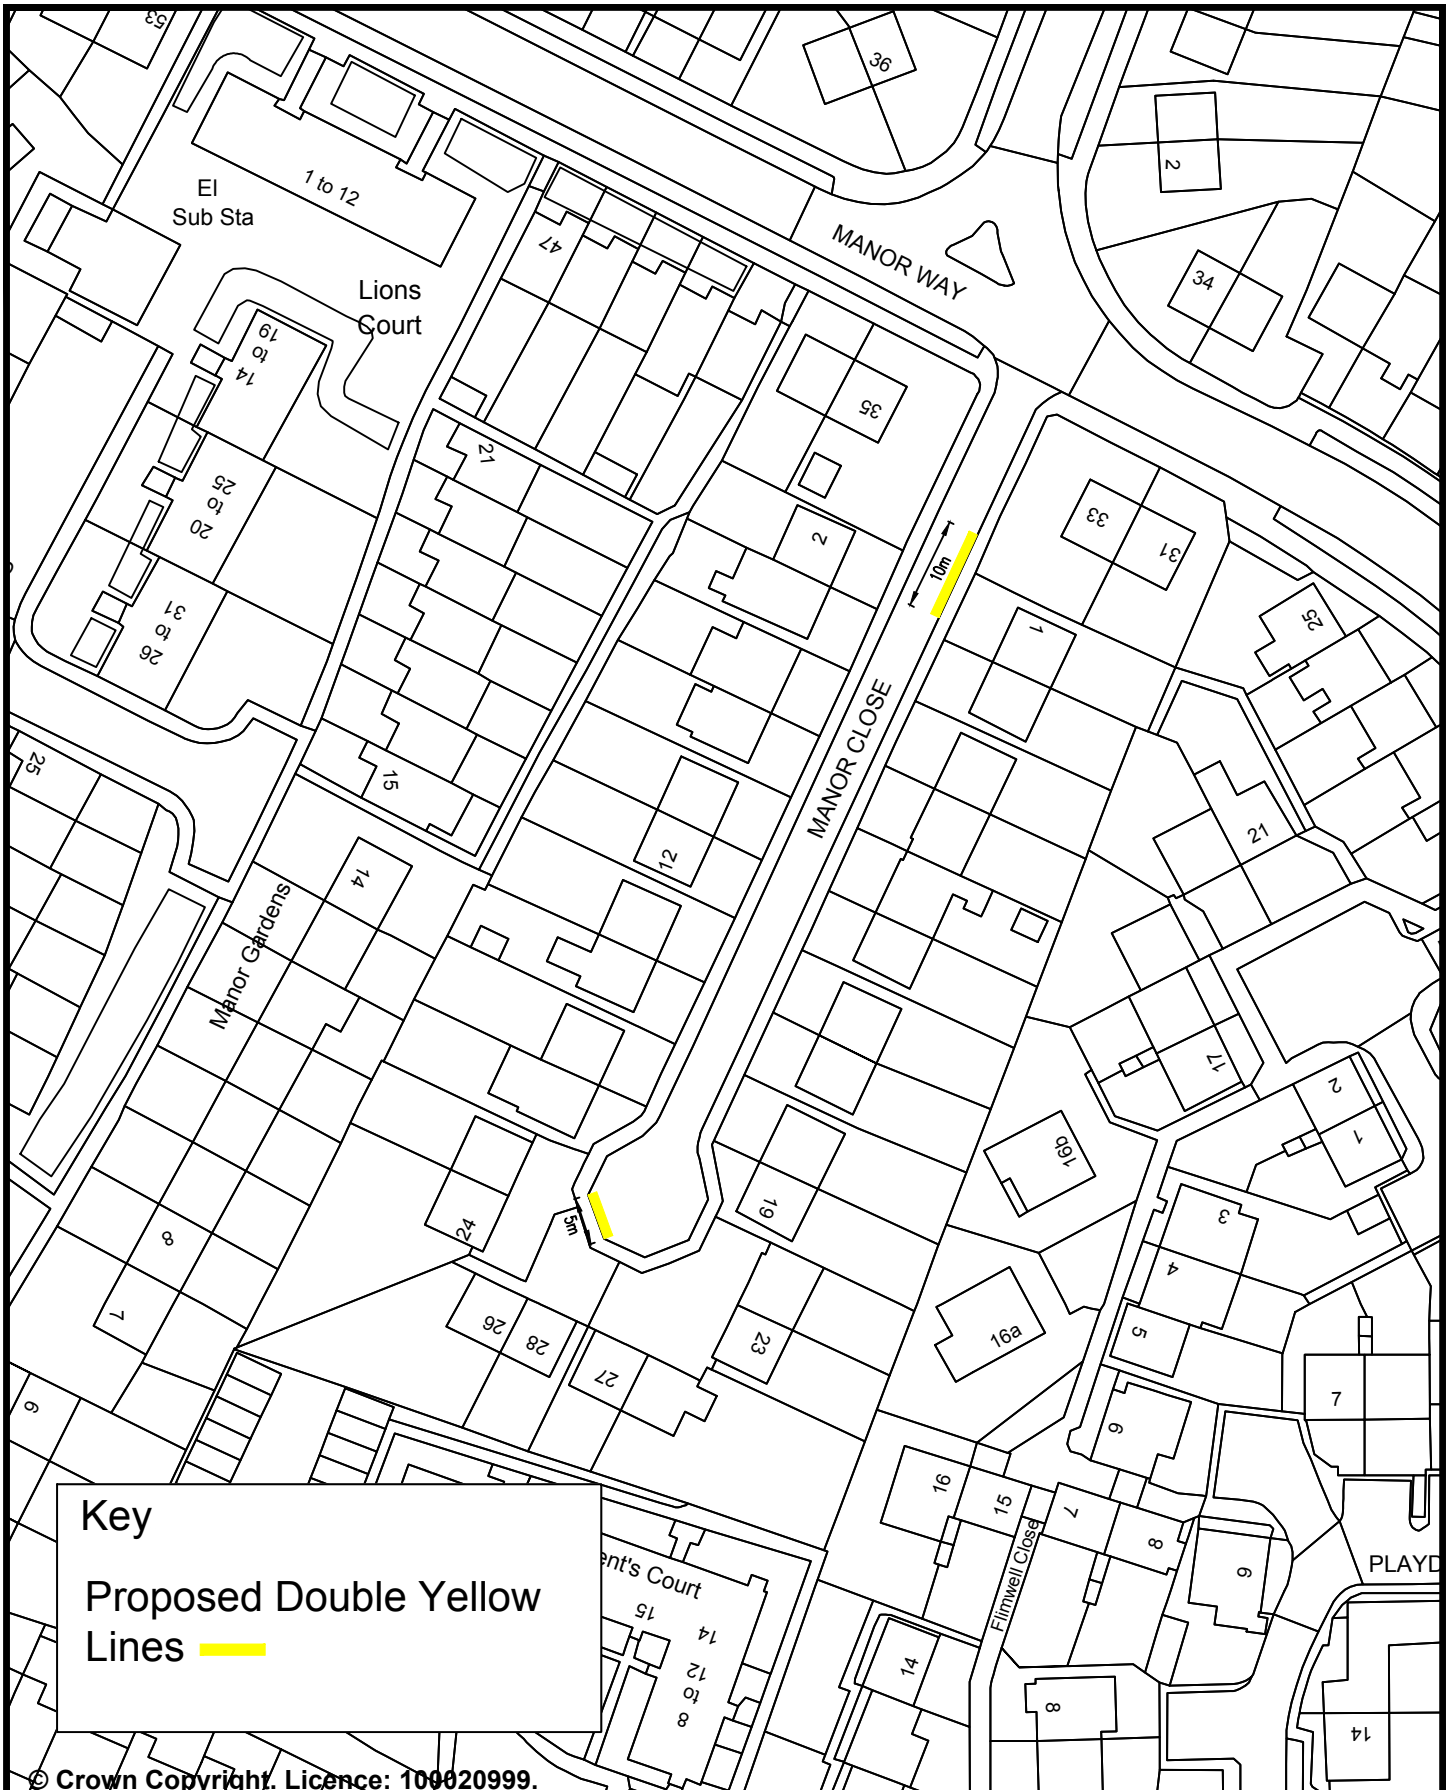

Key
 Proposed Double Yellow Lines

© Crown Copyright. Licence: 100020999.
 Brighton & Hove City Council, 2012.

Address: Manor Close, Brighton	TRANSPORT	PARKING INFRASTRUCTURE
	Scale : N.T.S.	 Brighton & Hove
Reason: To prevent obstruction to all road users	Plan Drawn: Oct 19	
	Drawn : D.A.	
	Drawing Number : B&H-DYLS-MC-001	

