


BH2020 00776 - 6 Princes Crescent

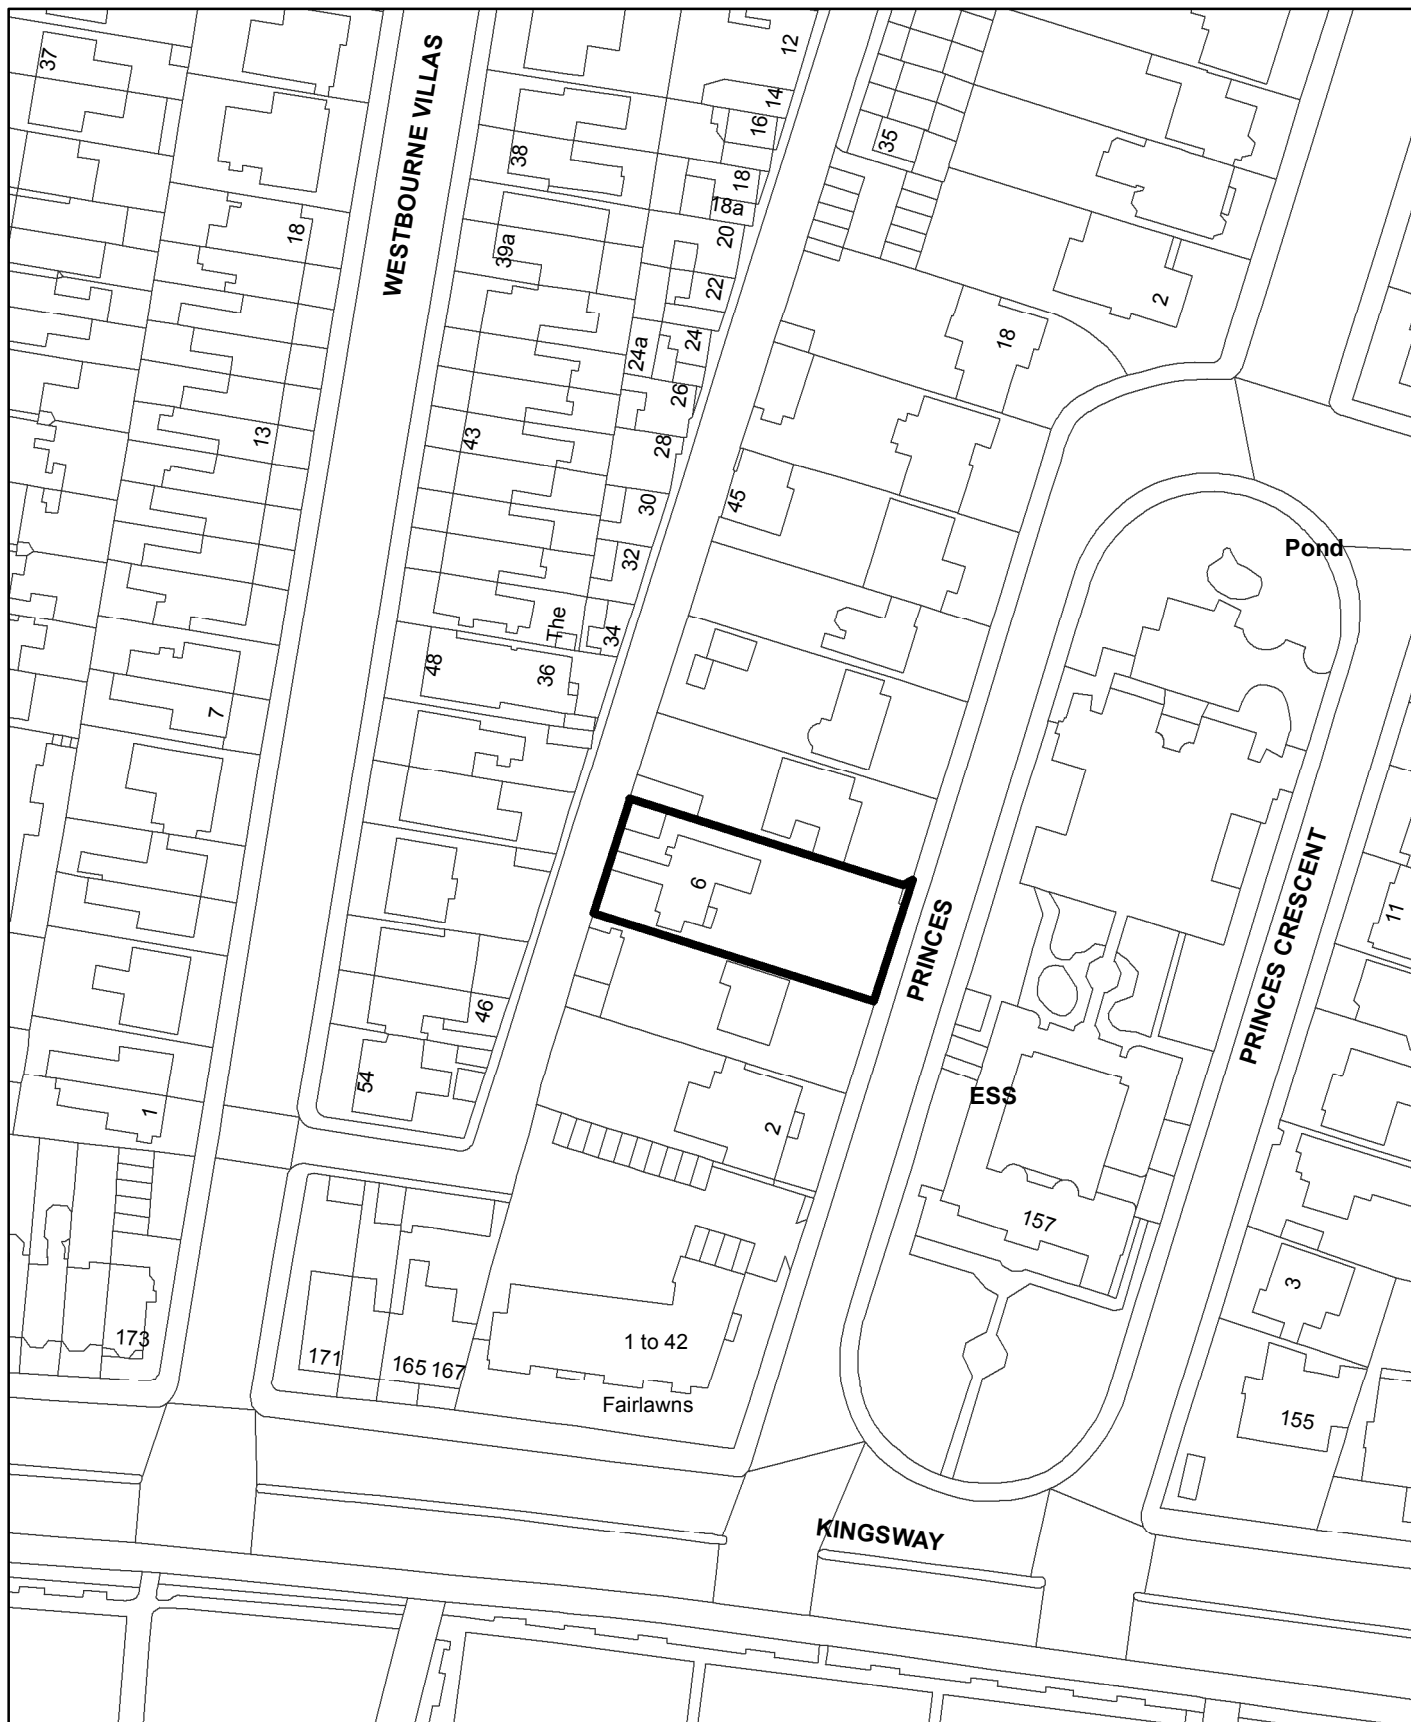

N



Scale: 1:1,250

(c) Crown Copyright. All rights reserved. Licence: 100020999, Brighton & Hove City Council. 2020.

