



LEGEND:

- On carriageway cycle lane with light segregation.
- On carriageway cycle lane with floating parking bays.
- On carriageway cycle lane.
- Off carriageway cycle track.
- Loss of existing parking bays.
- New waiting/loading restrictions.
- Flexible traffic management posts.
- Traffic management barriers.
- New 'Temporary Cycle Lane' sign erected on LC.



Rev	Revision details:	Date:
Status: (tick ✓ as appropriate)		
INFORMATION	<input type="checkbox"/> SURVEY	<input type="checkbox"/> FEASIBILITY
DESIGN	<input checked="" type="checkbox"/> TENDER	<input type="checkbox"/> WORKING DRAWINGS
AS-BUILT	<input type="checkbox"/>	

Drawn:	Signed	Date
ID		Jun 2020
Designed:	ID	Jun 2020
Checked:	CHECKED	
Approved:	APPROVED	
File/Acad ref:	S:\	



Brighton & Hove City Council

Project Name


COVID19- Proposed Temporary Cycle Lanes

Drawing Title

A259 Temporary Cycle Lane
General Arrangement 1 of 6


Drawing No	Scale	Rev
HD-BHCC-A259TCL/01	NTS	-

Reproduced from the Ordnance Survey mapping with the permission of the Controller of H.M. Stationary Office. © Crown copyright. Unauthorised reproduction infringes Crown copyright and may lead to prosecution or Civil Proceedings. Brighton & Hove City Council, Licence: 100020999, 2020.

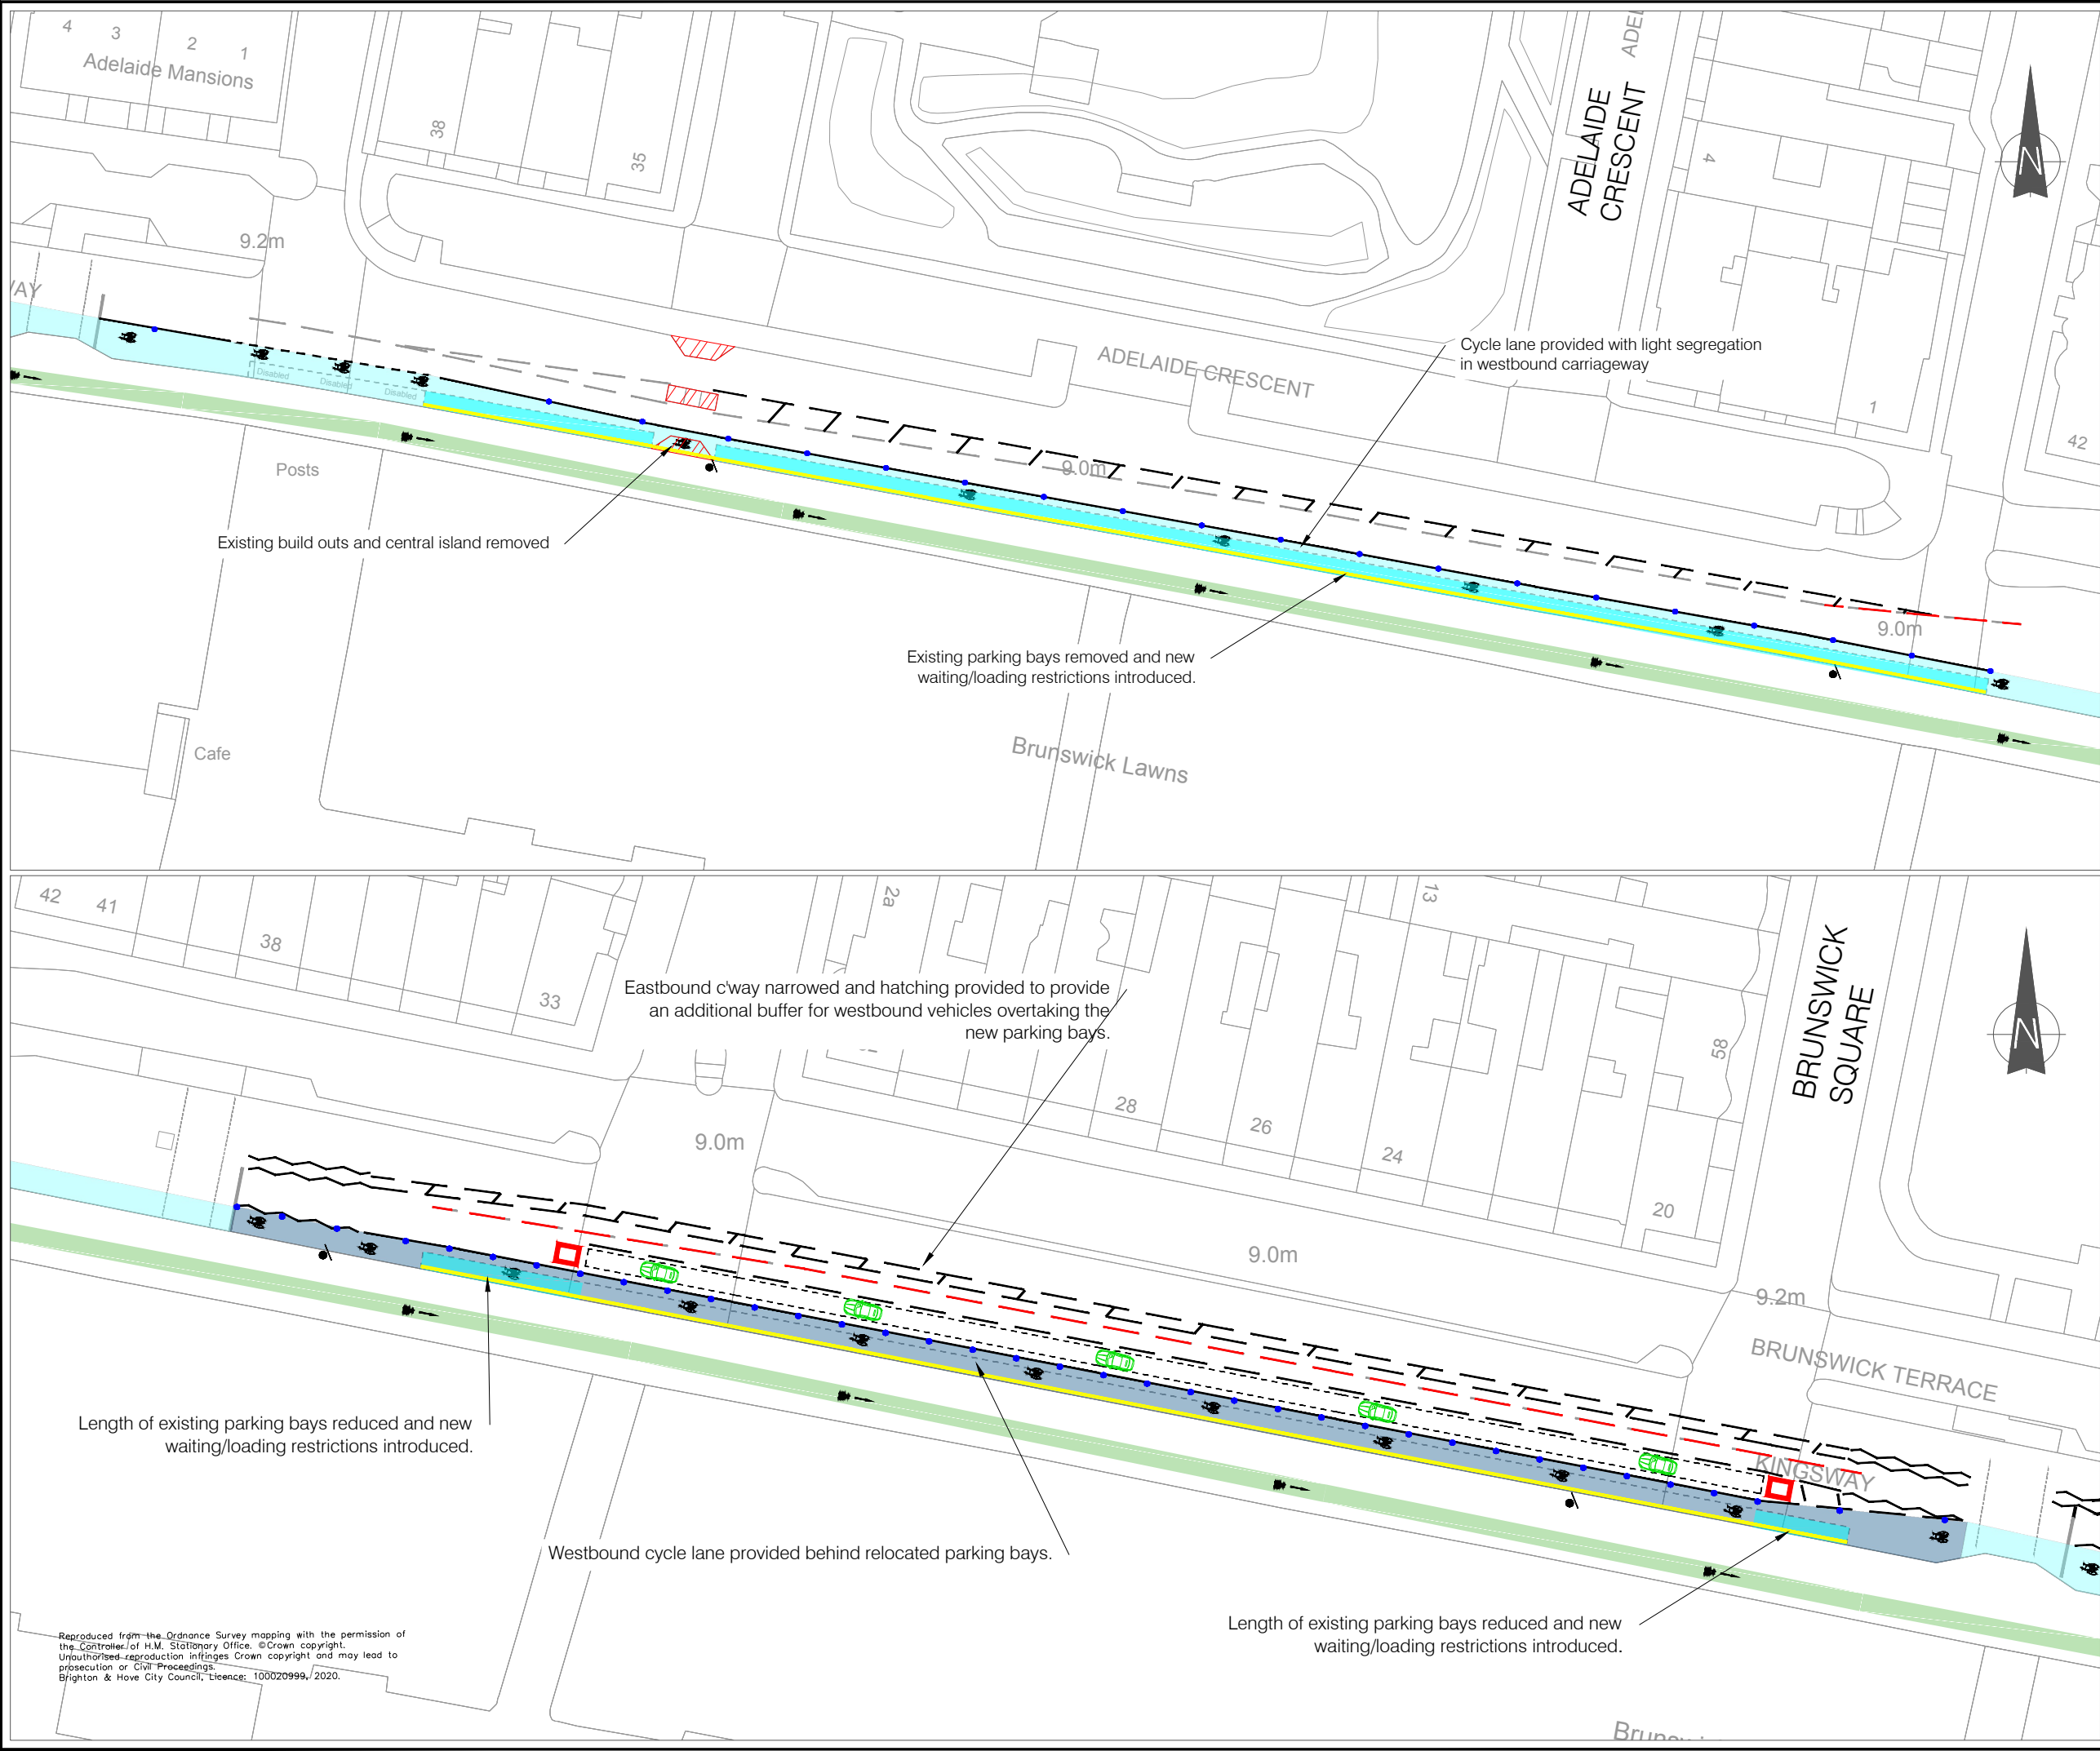


LEGEND:

- On carriageway cycle lane with light segregation.
- On carriageway cycle lane with floating parking bays.
- On carriageway cycle lane.
- Off carriageway cycle track.
- Loss of existing parking bays.
- New waiting/loading restrictions.
- Flexible traffic management posts.
- Traffic management barriers.
- New 'Temporary Cycle Lane' sign erected on LC.



Rev	Revision details:	Date:			
Status: (tick ✓ as appropriate)					
INFORMATION	<input type="checkbox"/>	SURVEY	<input type="checkbox"/>	FEASIBILITY	<input type="checkbox"/>
DESIGN	<input checked="" type="checkbox"/>	TENDER	<input type="checkbox"/>	WORKING DRAWINGS	<input type="checkbox"/>
AS-BUILT	<input type="checkbox"/>				

Drawn:	Signed	Date
ID		Jun 2020
Designed:	ID	Jun 2020
Checked:	CHECKED	
Approved:	APPROVED	
File/Acad ref:	S:\	



Brighton & Hove City Council

Project Name


COVID19- Proposed Temporary Cycle Lanes

Drawing Title

A259 Temporary Cycle Lane
General Arrangement 2 of 6


Drawing No	Scale	Rev
HD-BHCC-A259TCL/01	NTS	-

Reproduced from the Ordnance Survey mapping with the permission of the Controller of H.M. Stationary Office. © Crown copyright. Unauthorised reproduction infringes Crown copyright and may lead to prosecution or Civil Proceedings. Brighton & Hove City Council, Licence: 100020999/2020.

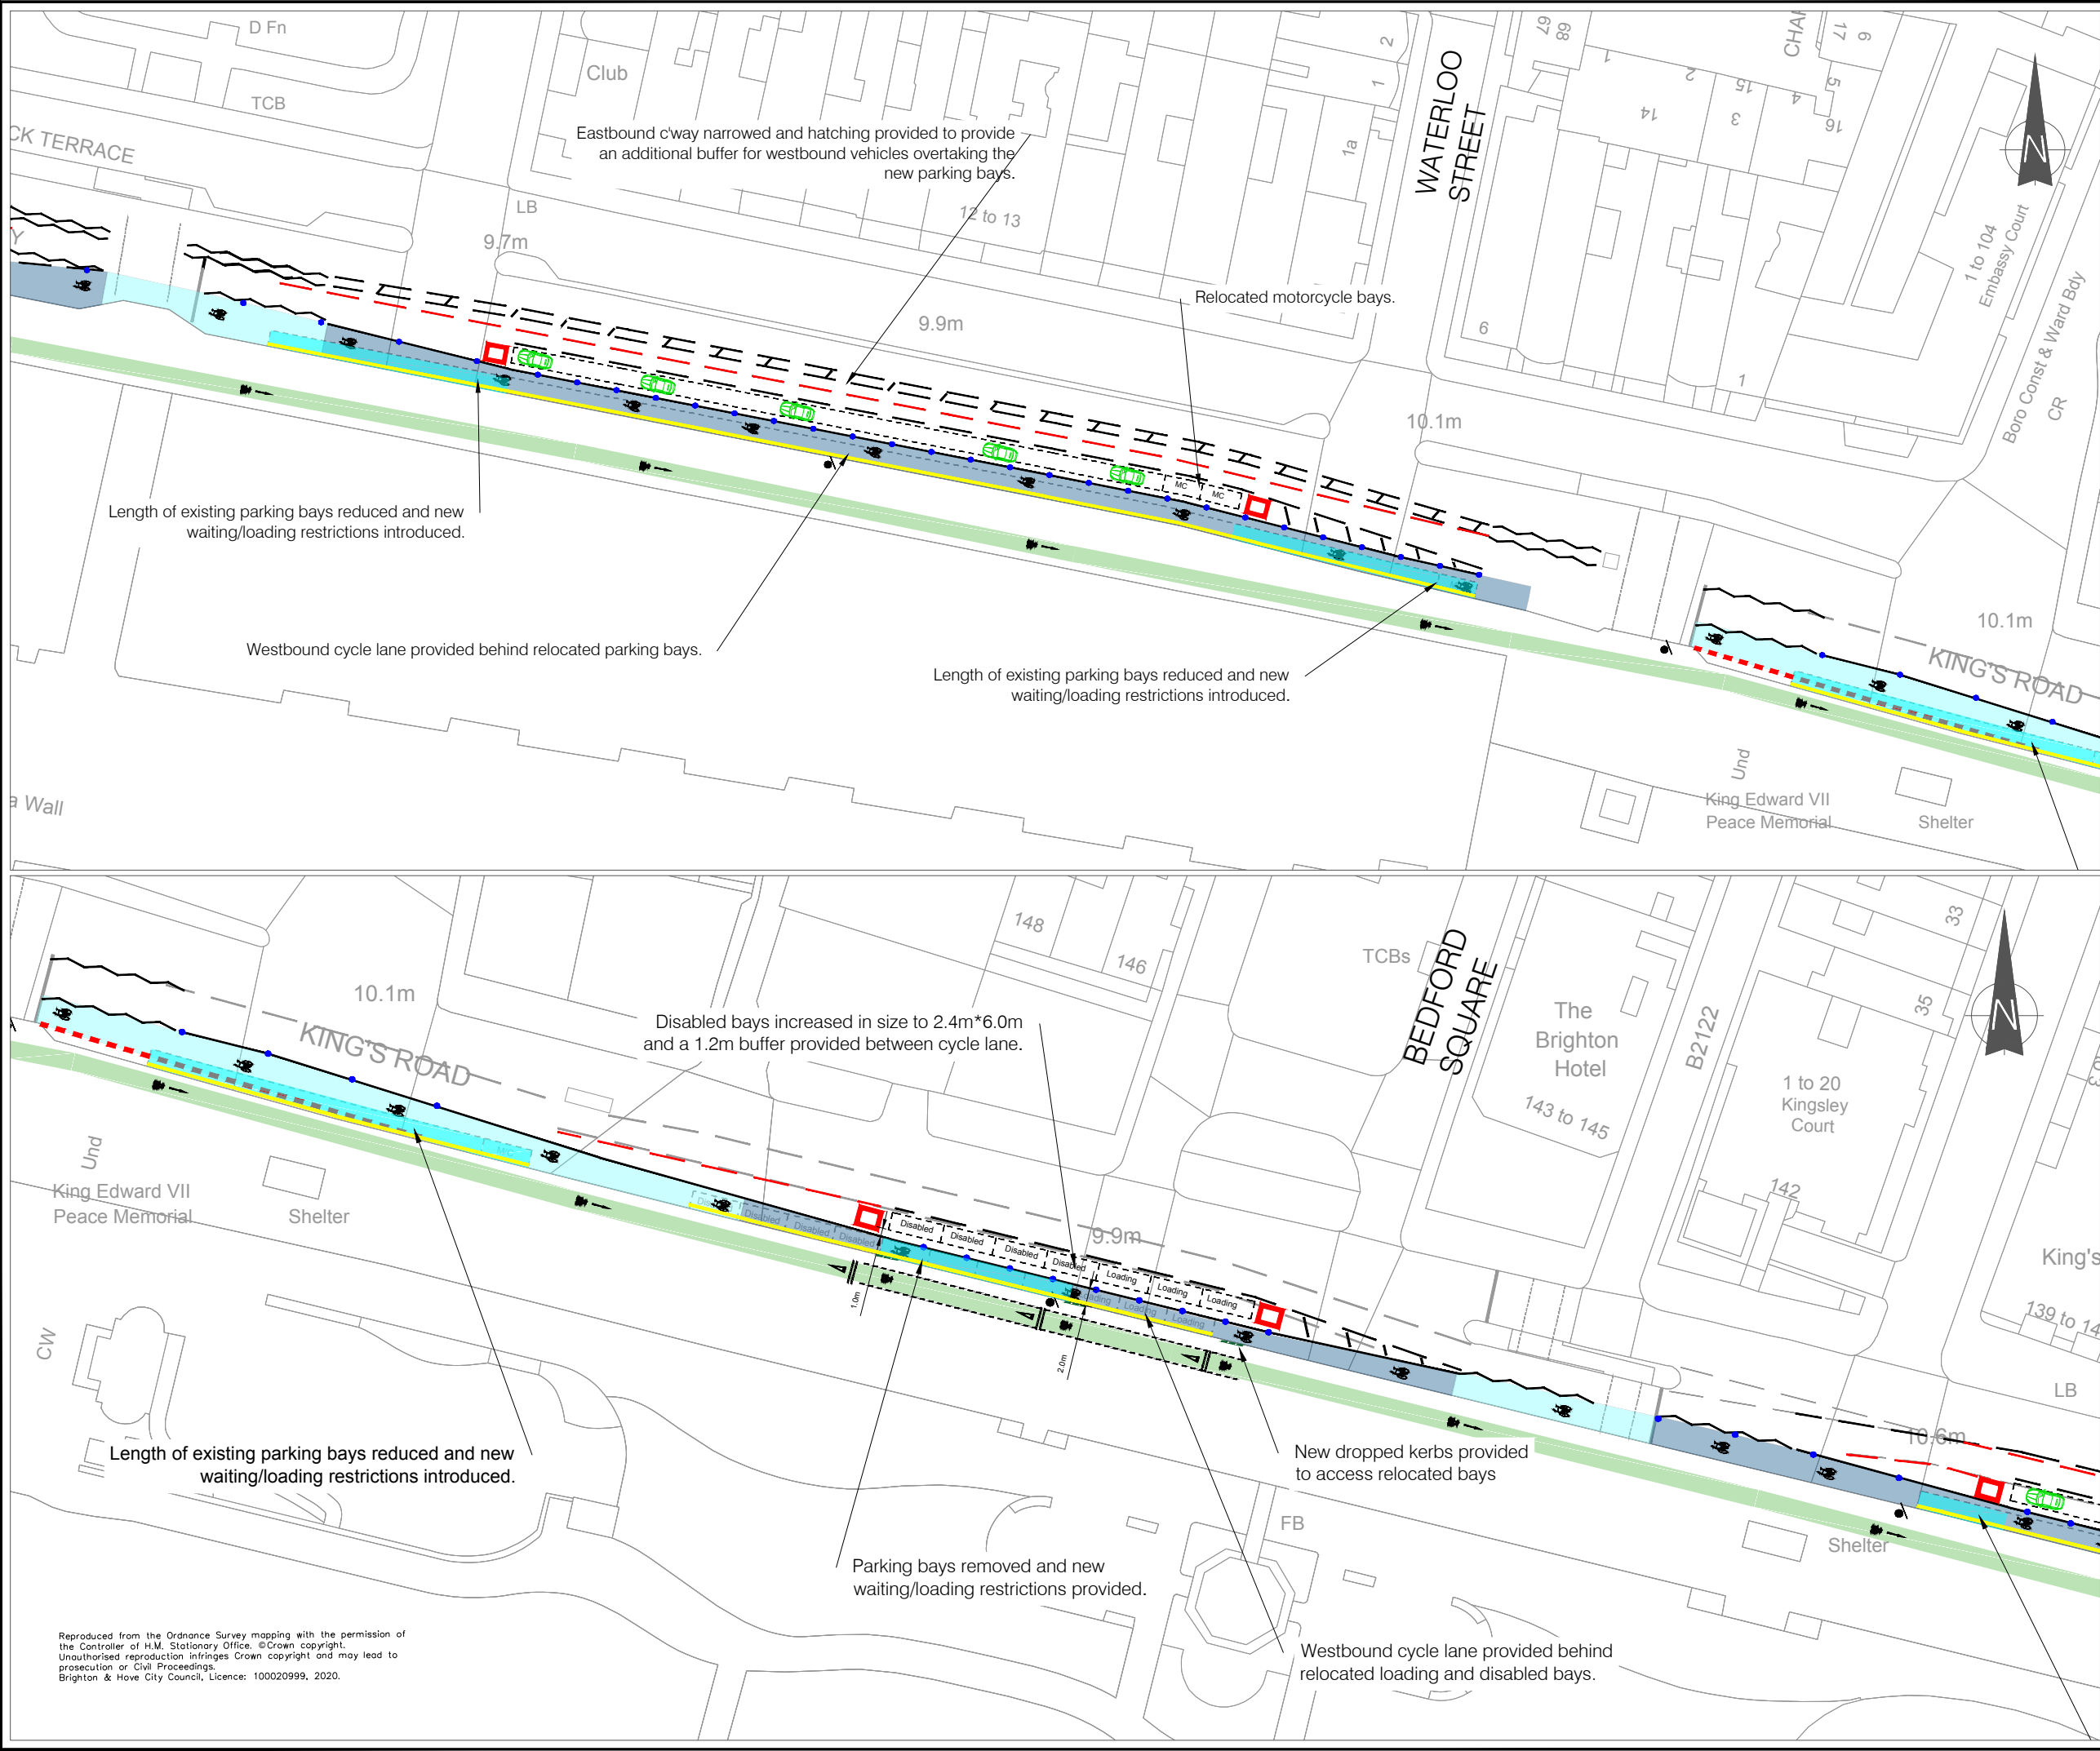


LEGEND:

- On carriageway cycle lane with light segregation.
- On carriageway cycle lane with floating parking bays.
- On carriageway cycle lane.
- Off carriageway cycle track.
- Loss of existing parking bays.
- New waiting/loading restrictions.
- Flexible traffic management posts.
- Traffic management barriers.
- New 'Temporary Cycle Lane' sign erected on LC.



Rev	Revision details:	Date:
Status: (tick ✓ as appropriate)		
INFORMATION	<input type="checkbox"/> SURVEY	<input type="checkbox"/> FEASIBILITY
DESIGN	<input checked="" type="checkbox"/> TENDER	<input type="checkbox"/> WORKING DRAWINGS
AS-BUILT	<input type="checkbox"/>	

Drawn:	Signed	Date
ID		Jun 2020
Designed:	ID	Jun 2020
Checked:	CHECKED	
Approved:	APPROVED	
File/Acad ref:	S:\	



Brighton & Hove City Council



Project Name

COVID19- Proposed Temporary Cycle Lanes

Drawing Title


A259 Temporary Cycle Lane General Arrangement 3 of 6

Drawing No	Scale	Rev
HD-BHCC-A259TCL/01	NTS	-

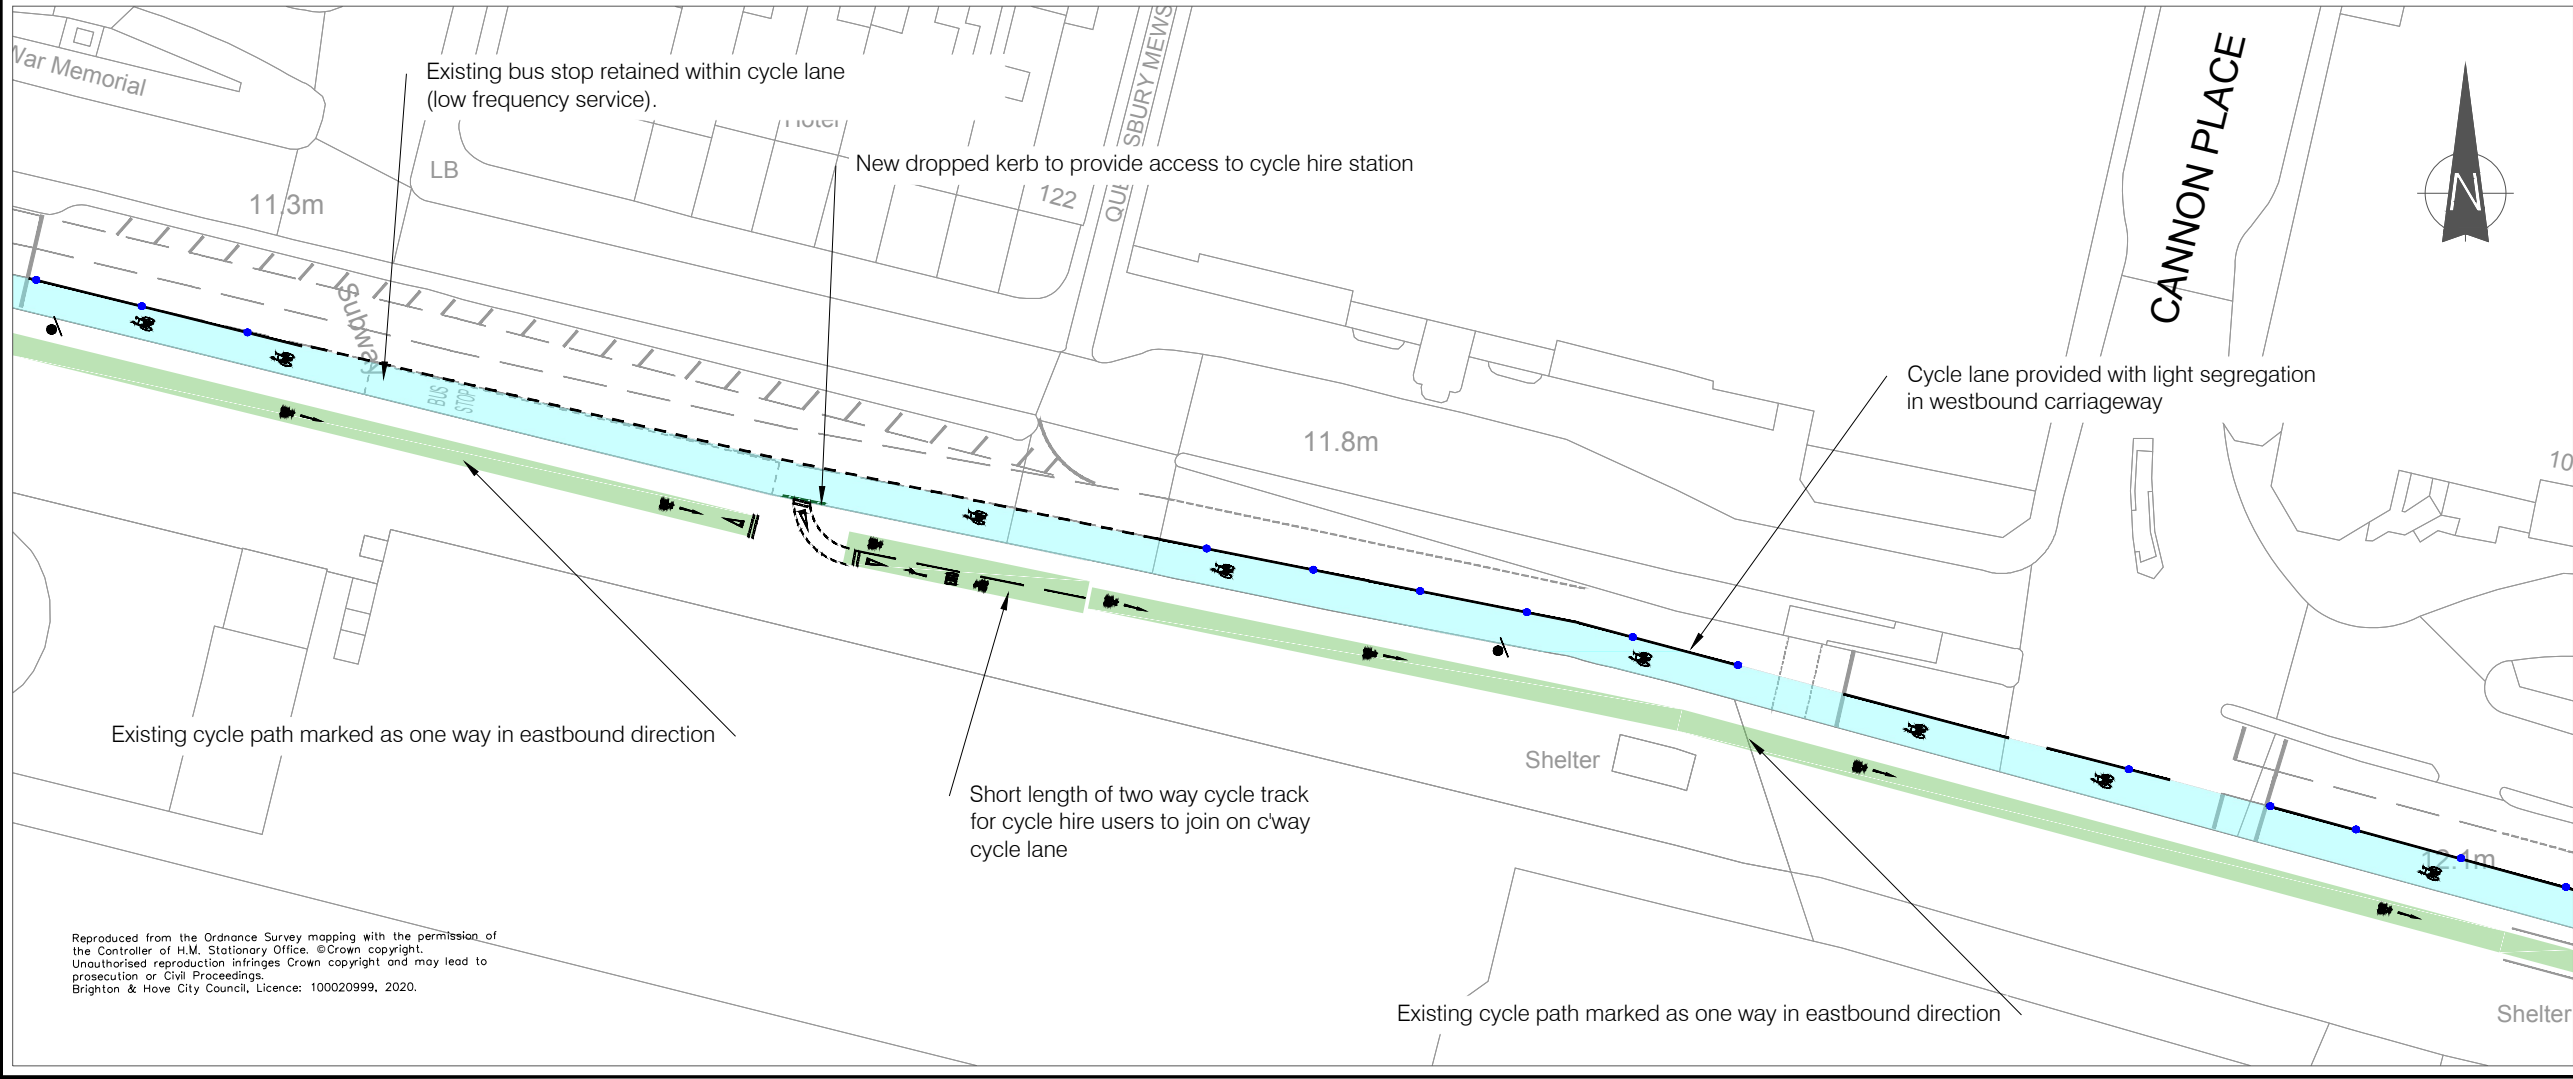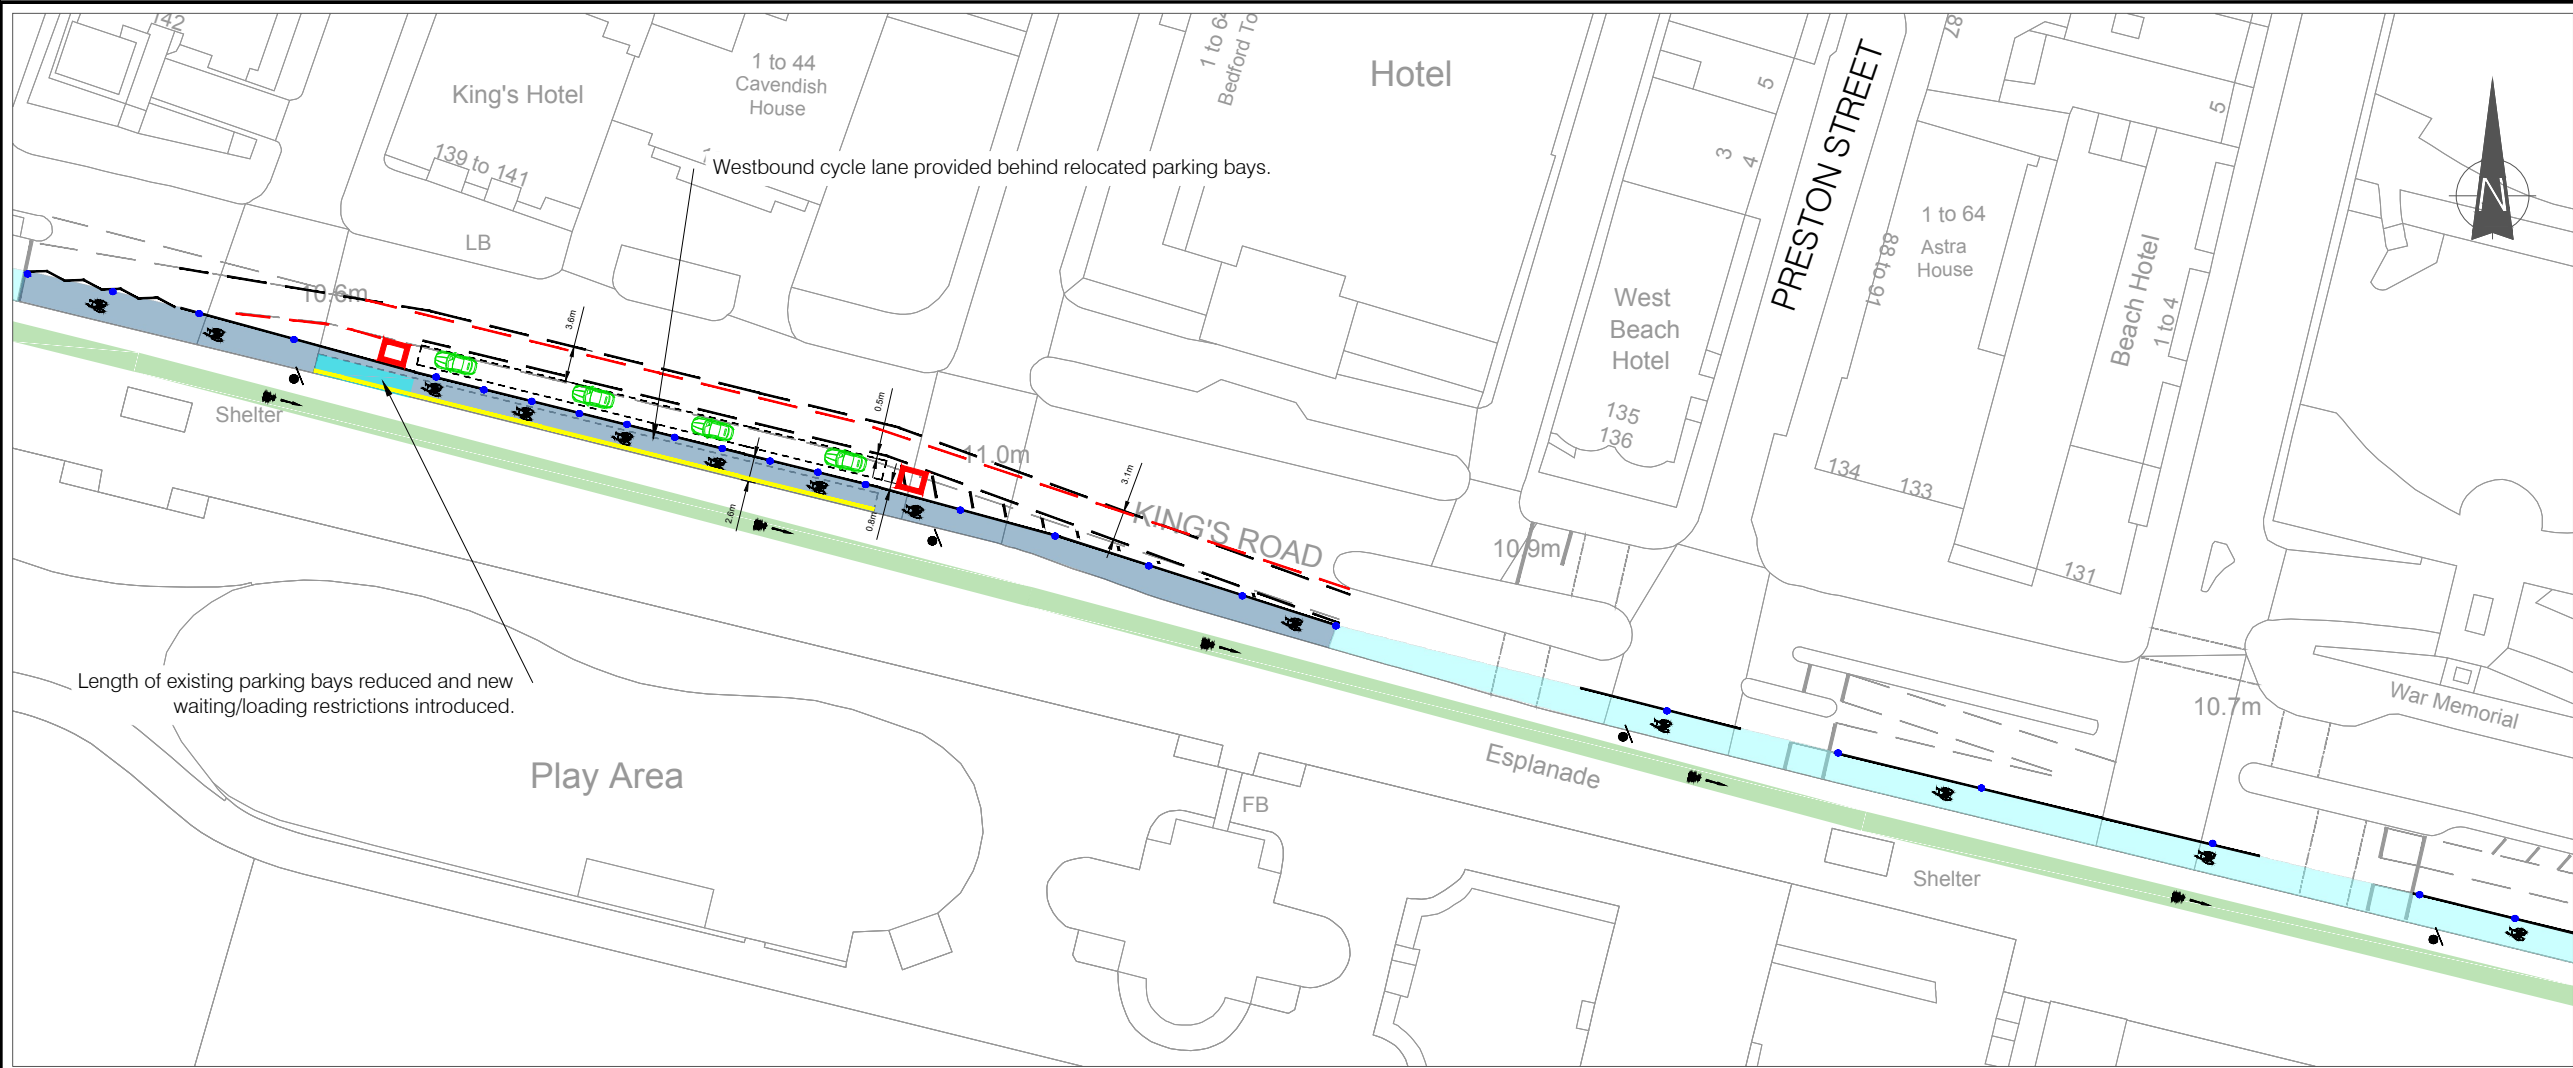


LEGEND:

- On carriageway cycle lane with light segregation.
- On carriageway cycle lane with floating parking bays.
- On carriageway cycle lane.
- Off carriageway cycle track.
- Loss of existing parking bays.
- New waiting/loading restrictions.
- Flexible traffic management posts.
- Traffic management barriers.
- New 'Temporary Cycle Lane' sign erected on LC.



Rev	Revision details:	Date:
Status: (tick <input checked="" type="checkbox"/> as appropriate)		
INFORMATION	<input type="checkbox"/> SURVEY	<input type="checkbox"/> FEASIBILITY
DESIGN	<input checked="" type="checkbox"/> TENDER	<input type="checkbox"/> WORKING DRAWINGS
AS-BUILT	<input type="checkbox"/>	

Drawn:	Signed	Date
ID		Jun 2020
Designed:	ID	Jun 2020
Checked:	CHECKED	
Approved:	APPROVED	
File/Acad ref:	S:\	



Brighton & Hove City Council

Project Name



COVID19- Proposed Temporary Cycle Lanes

Drawing Title

A259 Temporary Cycle Lane
General Arrangement 4 of 6





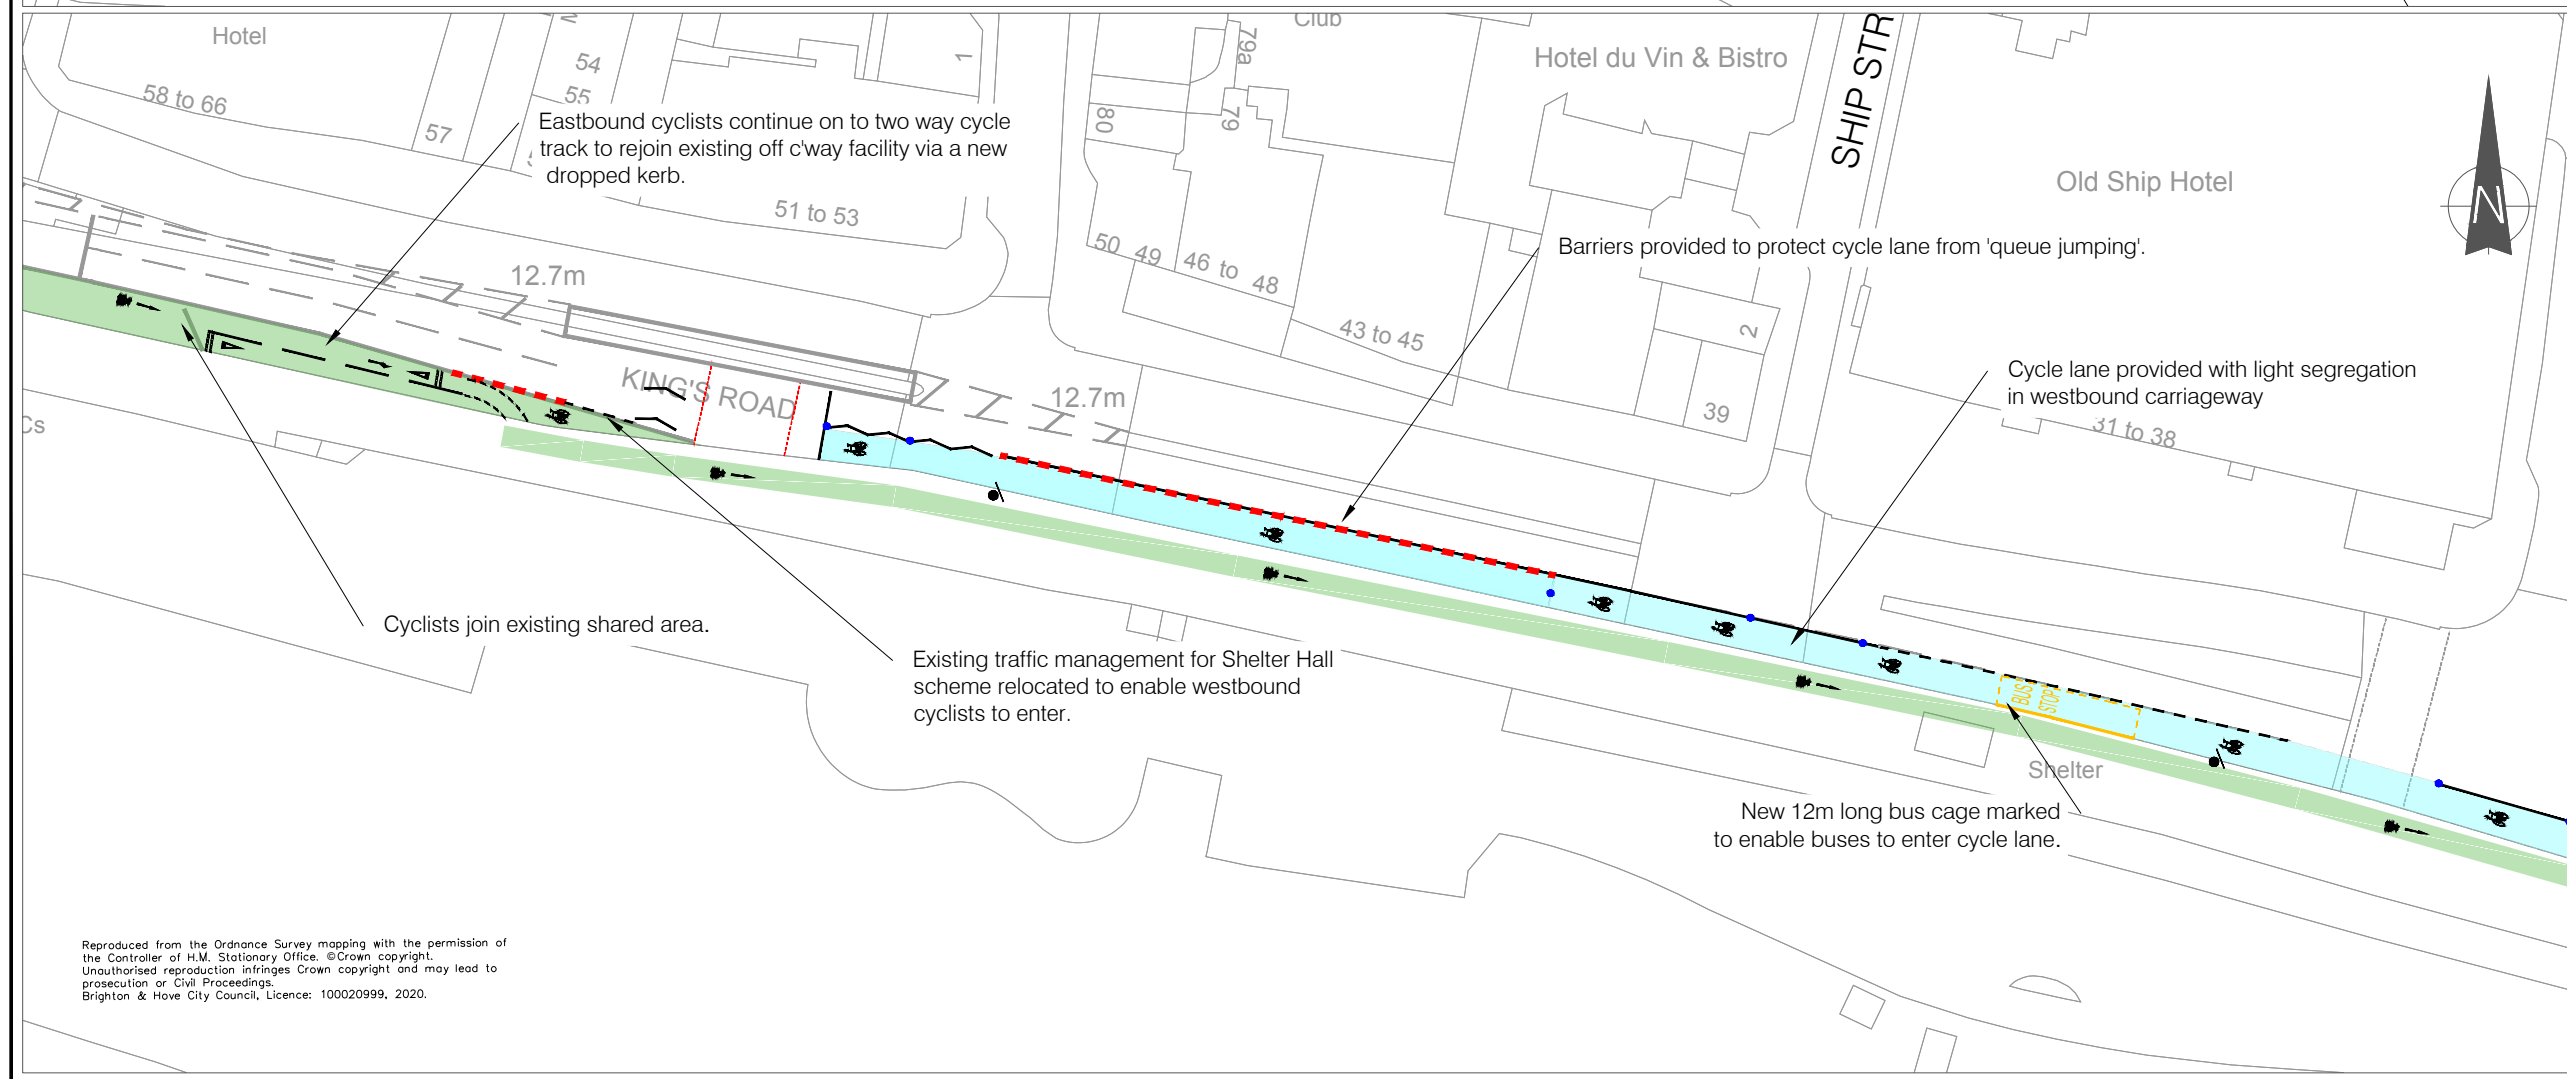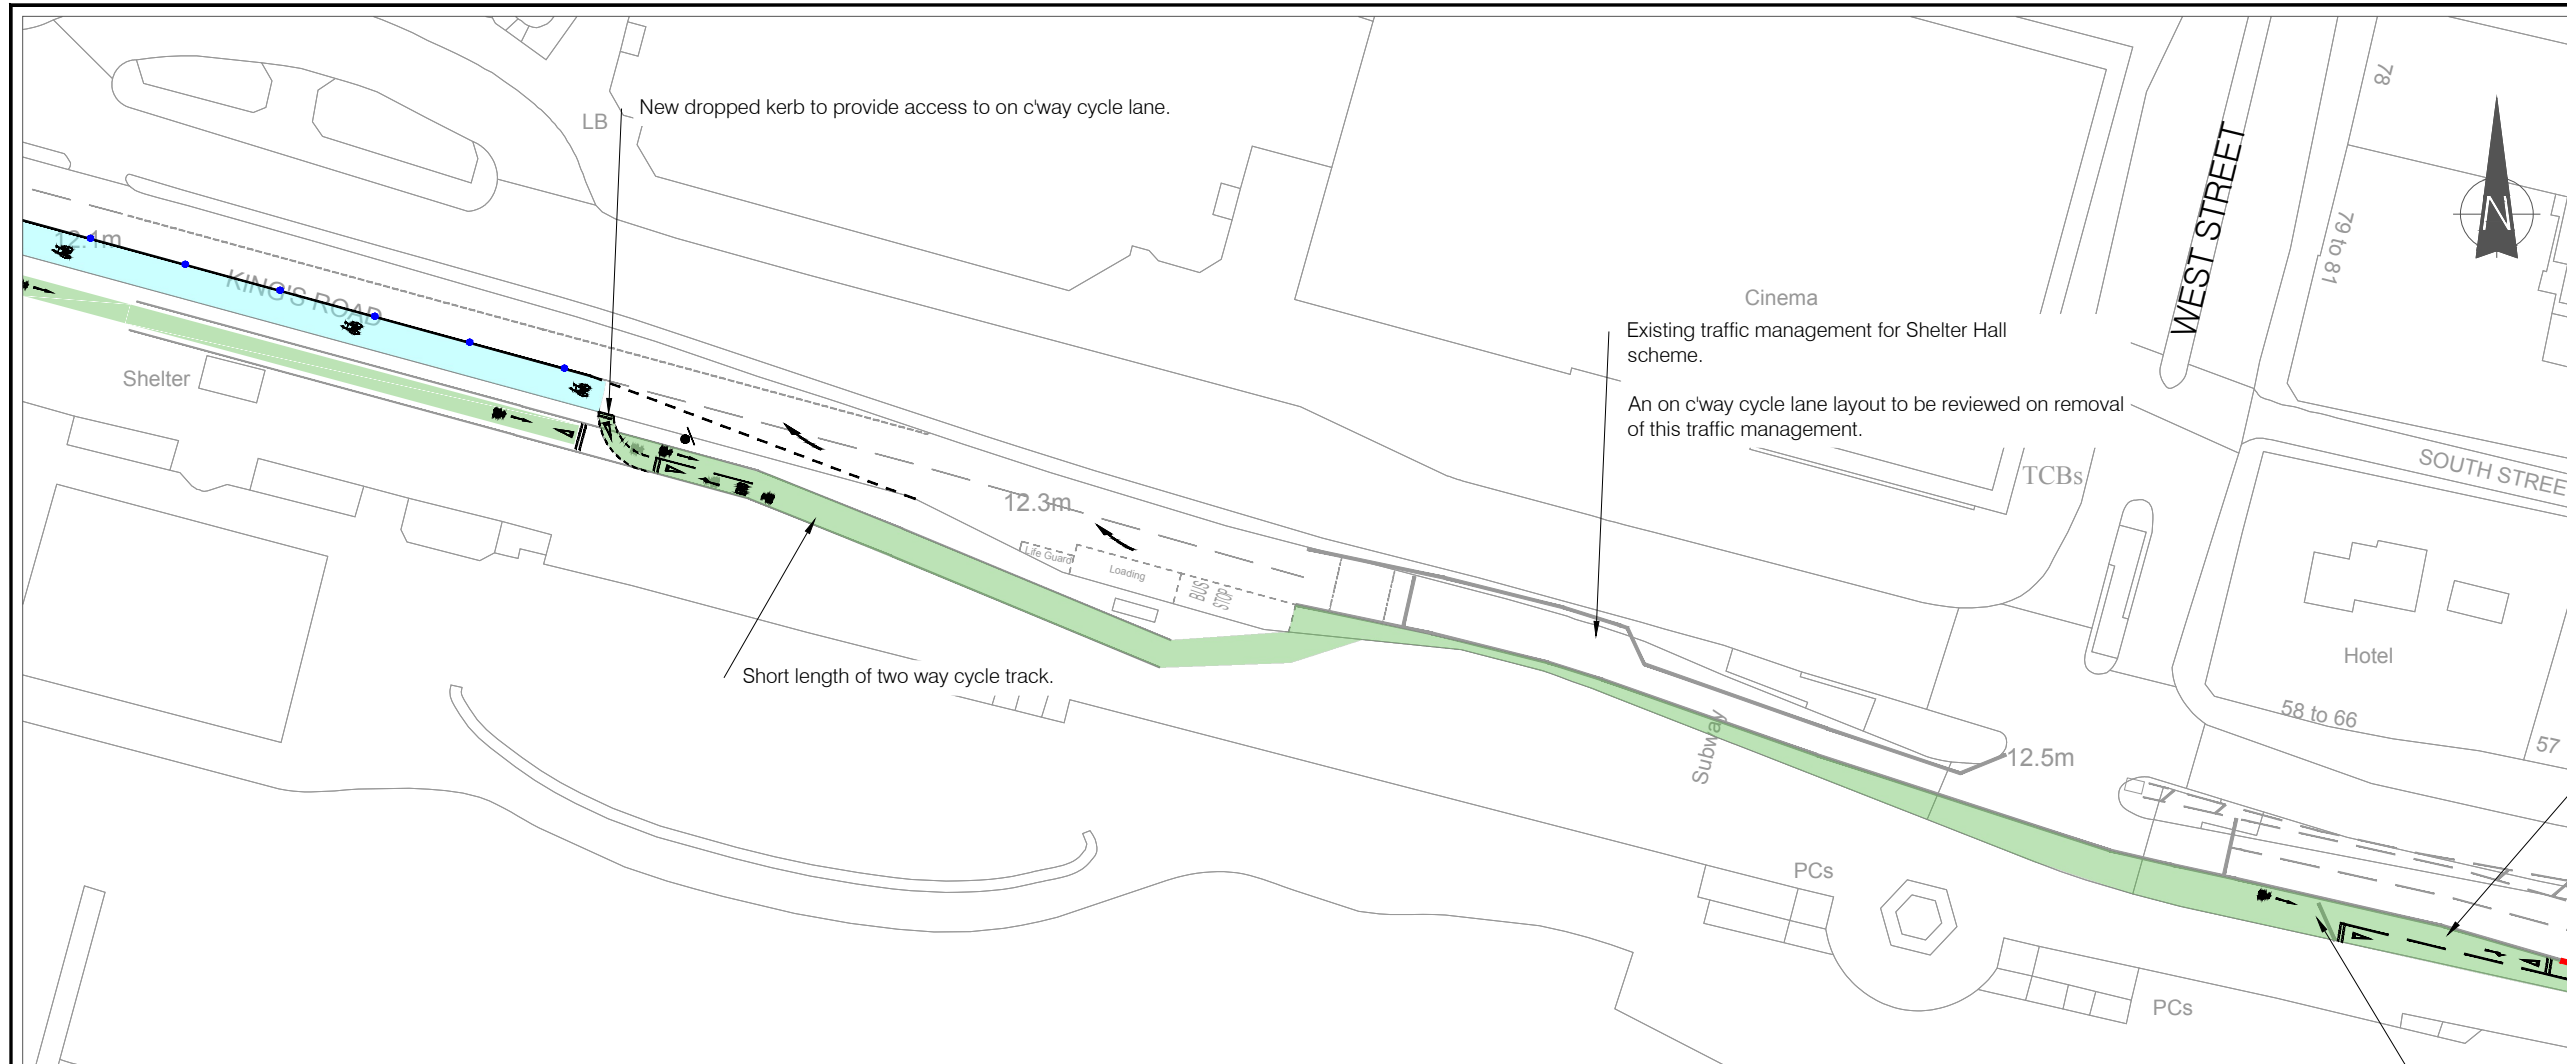




Drawing No	Scale	Rev
HD-BHCC-A259TCL/01	NTS	-

Reproduced from the Ordnance Survey mapping with the permission of the Controller of H.M. Stationary Office. © Crown copyright. Unauthorised reproduction infringes Crown copyright and may lead to prosecution or Civil Proceedings. Brighton & Hove City Council, Licence: 100020999, 2020.



Reproduced from the Ordnance Survey mapping with the permission of the Controller of H.M. Stationary Office. ©Crown copyright.
Unauthorised reproduction infringes Crown copyright and may lead to prosecution or Civil Proceedings.
Brighton & Hove City Council, Licence: 100020999, 2020.

LEGEND:

-  On carriageway cycle lane with light segregation.
-  On carriageway cycle lane with floating parking bays.
-  On carriageway cycle lane.
-  Off carriageway cycle track.
-  Loss of existing parking bays.
-  New waiting/loading restrictions.
-  Flexible traffic management posts.
-  Traffic management barriers.
-  New 'Temporary Cycle Lane' sign erected on L.C.

Rev	Revision details:	Date:
Status: (tick <input checked="" type="checkbox"/> as appropriate)		
INFORMATION <input type="checkbox"/>	SURVEY <input type="checkbox"/>	FEASIBILITY <input type="checkbox"/>
DESIGN <input checked="" type="checkbox"/>	TENDER <input type="checkbox"/>	WORKING DRAWINGS <input type="checkbox"/>
AS-BUILT <input type="checkbox"/>		

	Signed	Date
Drawn:	ID	Jun 2020
Designed:	ID	Jun 2020
Checked:	CHECKED	
Approved:	APPROVED	
File/Acad ref:	S:\	





Project Name
COVID19- Proposed Temporary
Cycle Lanes

Drawing Title


A259 Temporary Cycle Lane
General Arrangement 5 of 6

Drawing No HD-BHCC-A259TCL/01	Scale NTS	Rev —
----------------------------------	--------------	----------

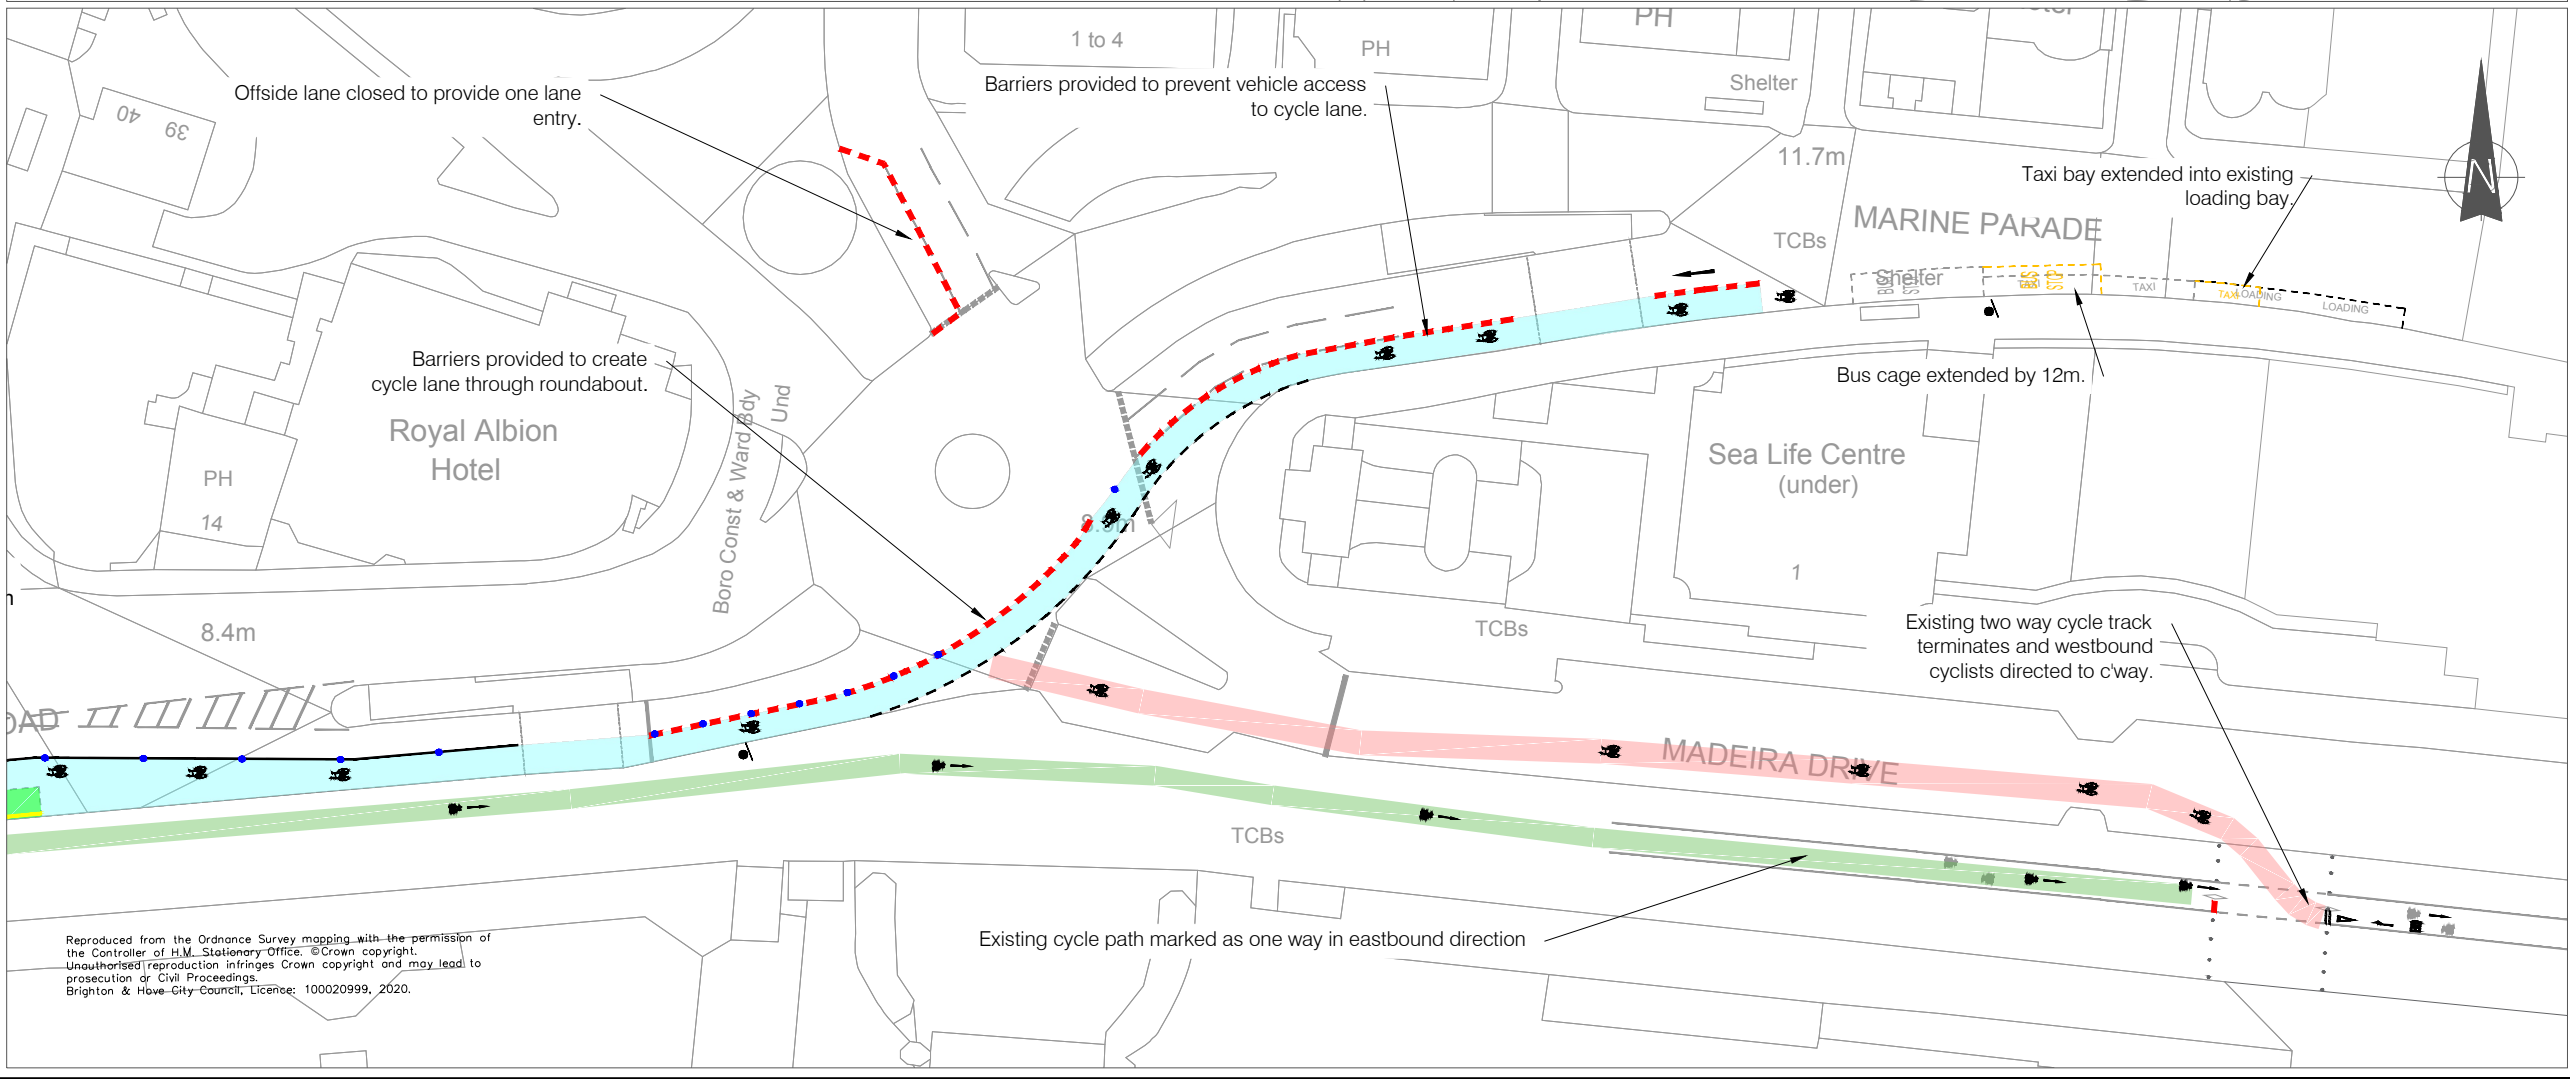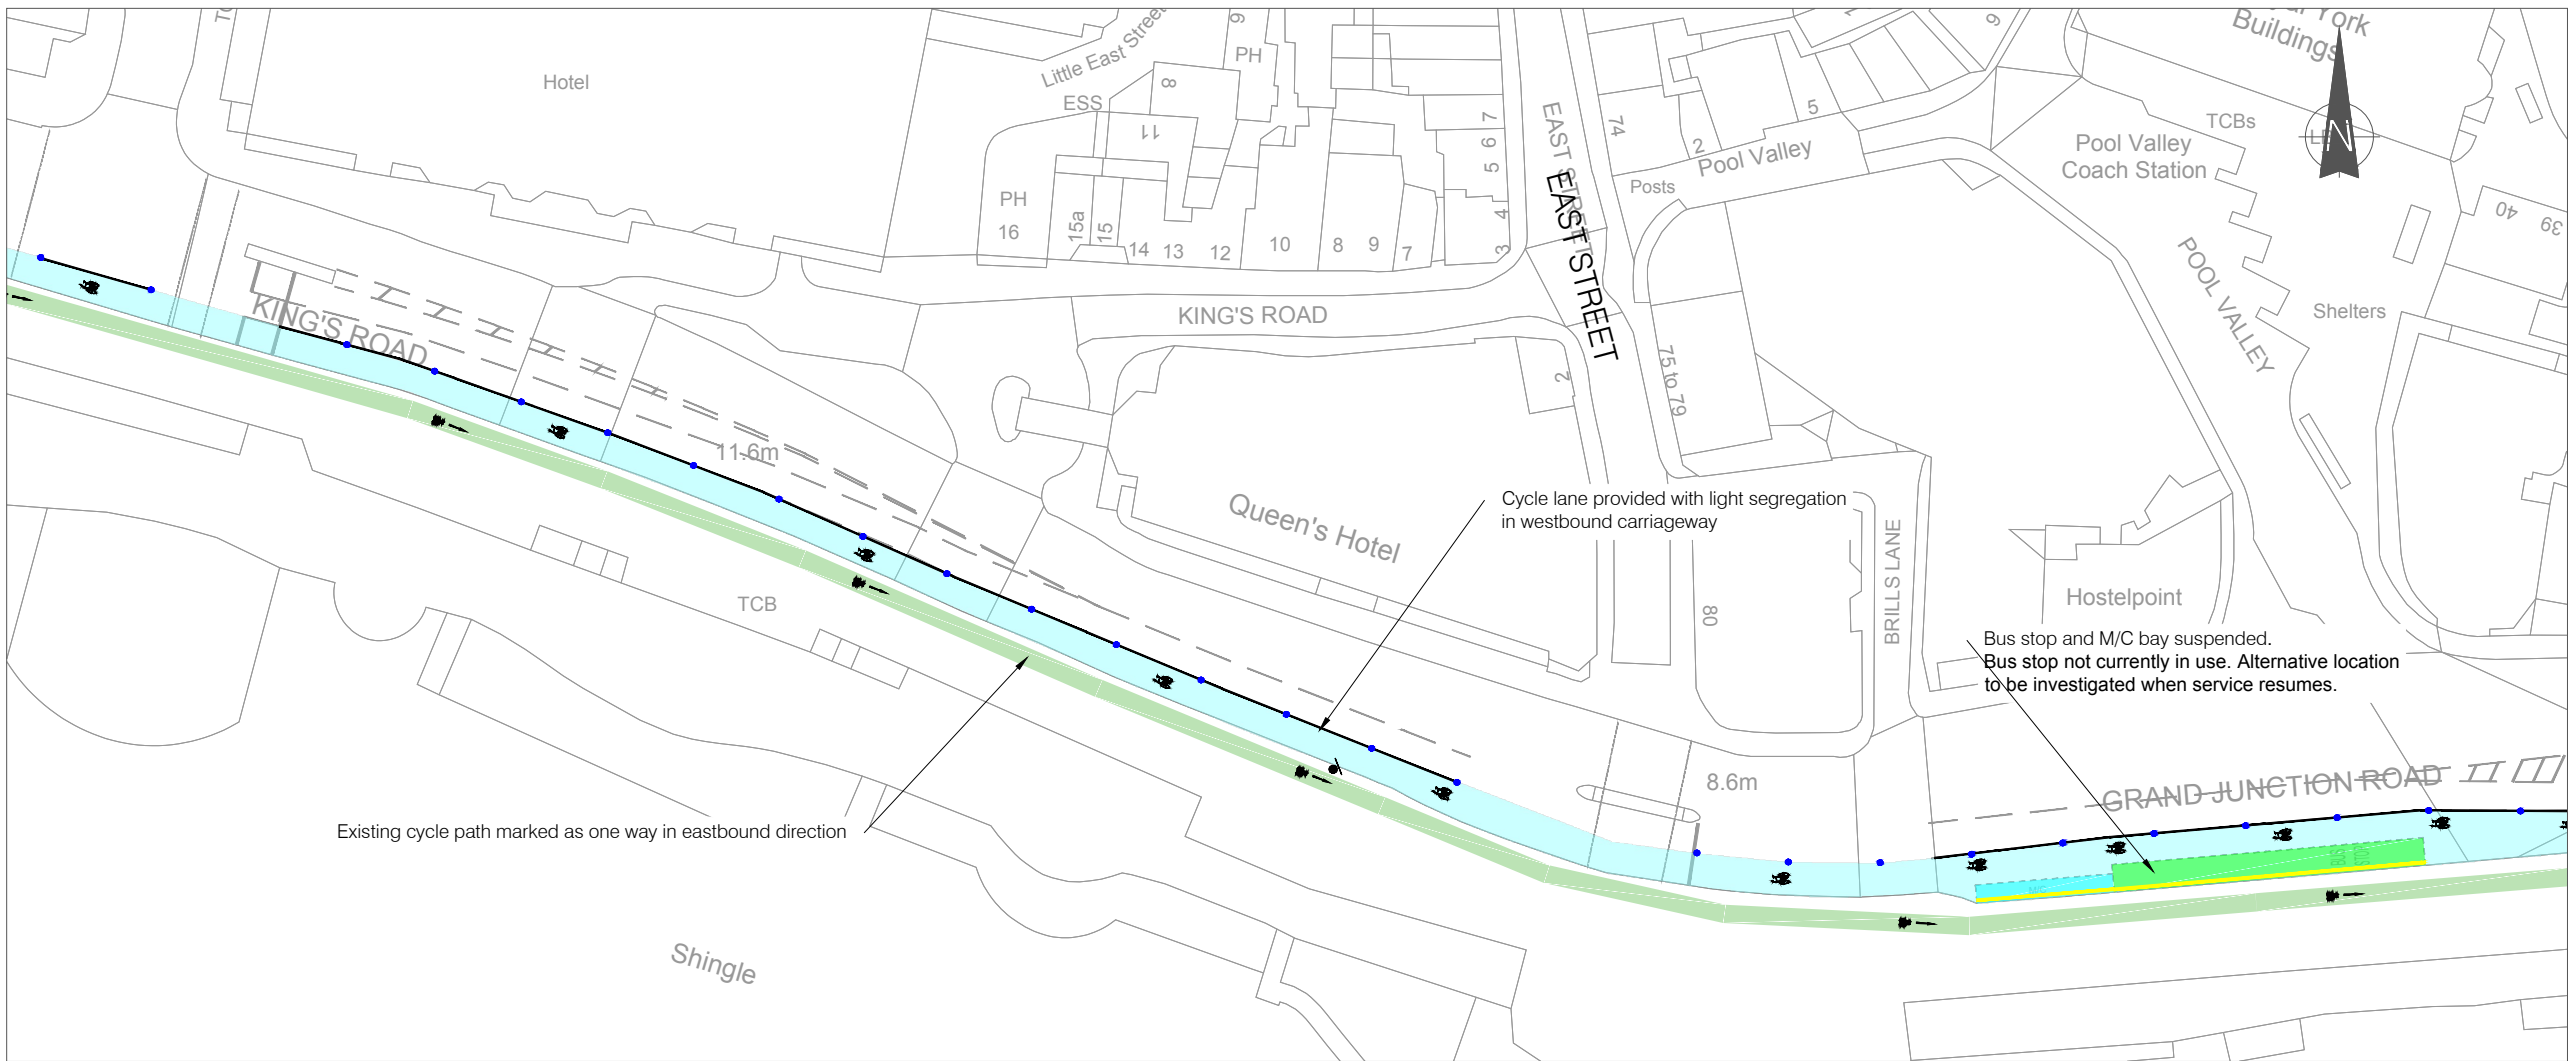


LEGEND:

- On carriageway cycle lane with light segregation.
- On carriageway cycle lane with floating parking bays.
- On carriageway cycle lane.
- Off carriageway cycle track.
- Loss of existing parking bays.
- New waiting/loading restrictions.
- Flexible traffic management posts.
- Traffic management barriers.
- New 'Temporary Cycle Lane' sign erected on LC.



Rev	Revision details:	Date:
Status: (tick <input checked="" type="checkbox"/> as appropriate)		
INFORMATION	<input type="checkbox"/> SURVEY	<input type="checkbox"/> FEASIBILITY
DESIGN	<input checked="" type="checkbox"/> TENDER	<input type="checkbox"/> WORKING DRAWINGS
AS-BUILT	<input type="checkbox"/>	

	Signed	Date
Drawn:	ID	Jun 2020
Designed:	ID	Jun 2020
Checked:	CHECKED	
Approved:	APPROVED	
File/Acad ref:	S:\	



Brighton & Hove City Council

Project Name

COVID19- Proposed Temporary Cycle Lanes

Drawing Title

A259 Temporary Cycle Lane General Arrangement 6 of 6

Drawing No	Scale	Rev
HD-BHCC-A259TCL/01	NTS	-