


APPENDIX B

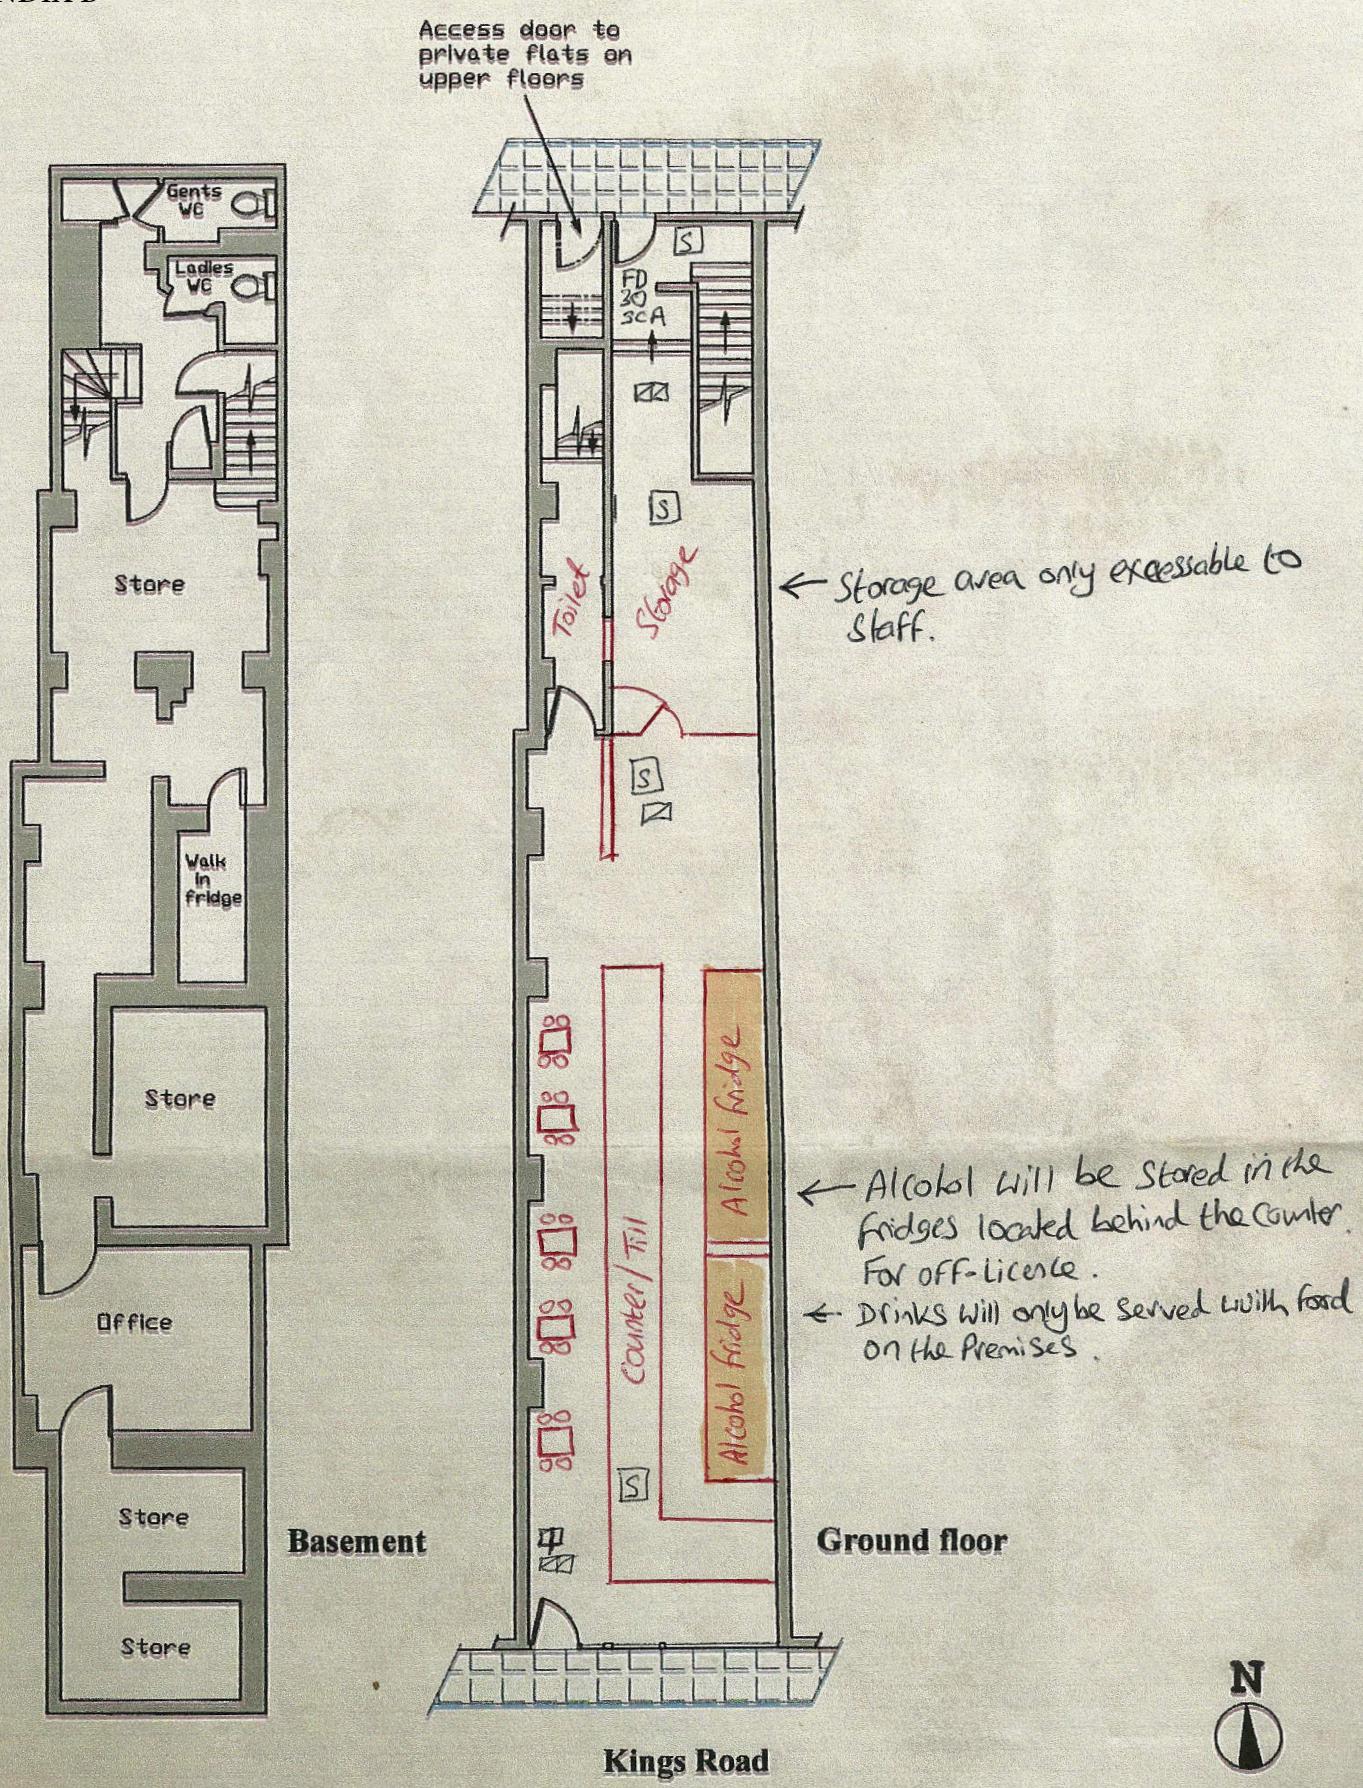

~~Planning~~ Proposed Plan
with counter/cooker

REF NUMBER:-	LIC 03 / 139 / 07 / 03
Drawing is copyright of	FireCard
Scale:- 1:100	Rev:-
27	Project:- The Best 56, Kings Road

