


APPENDIX B

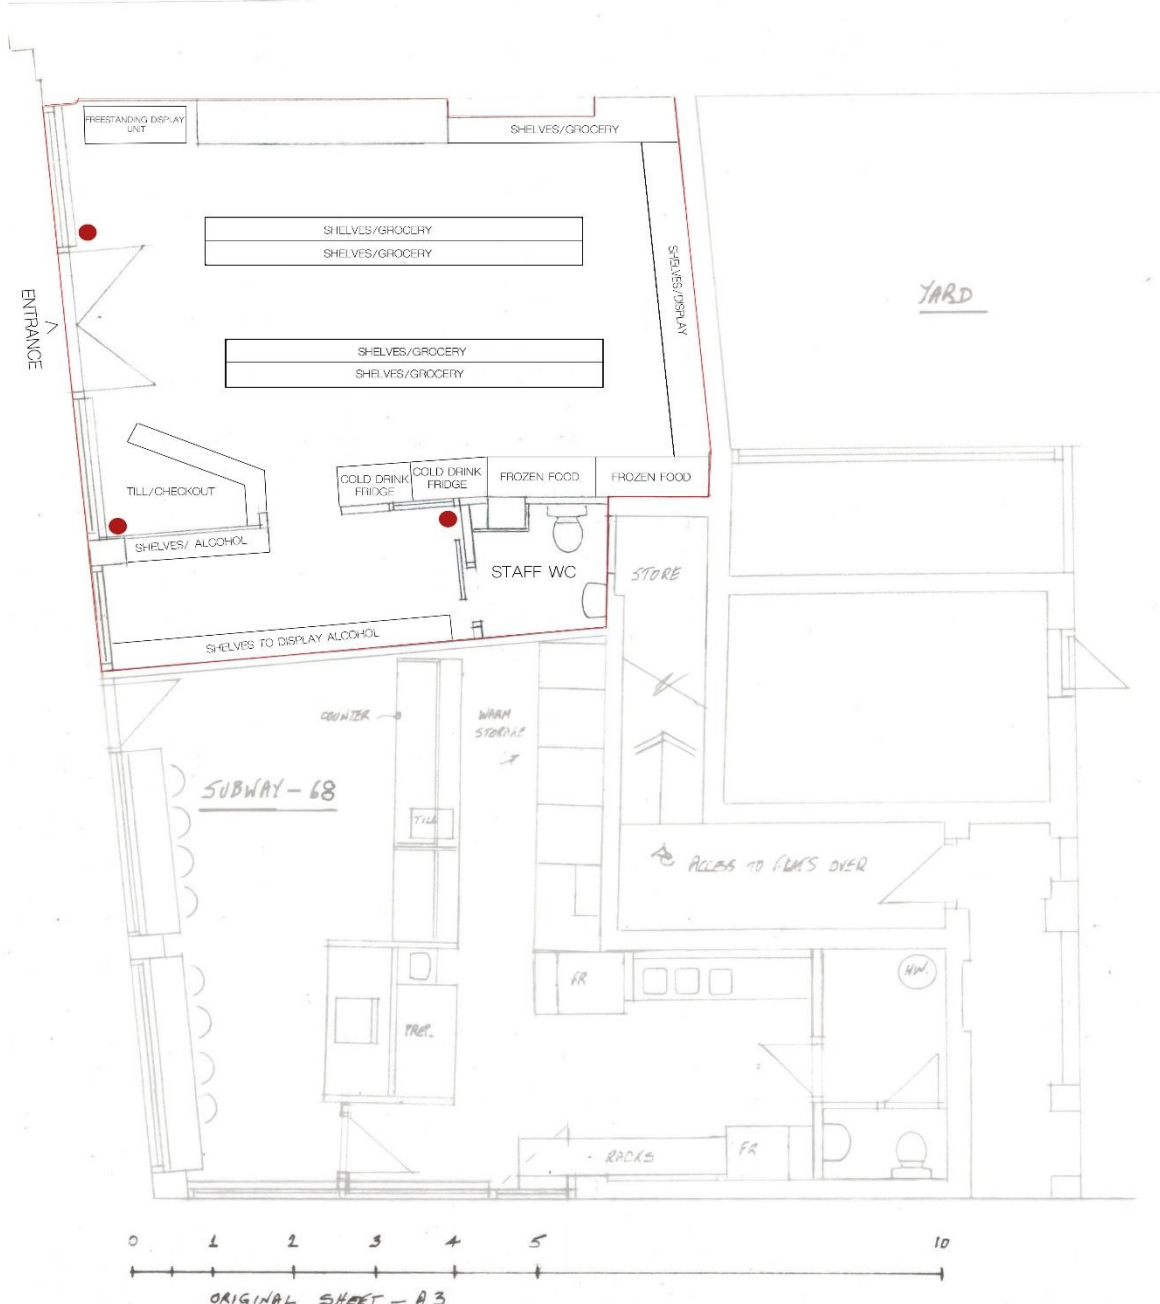

● FIRE EXTINGUISHERS/ FIRE BLAST 6LT FOAM

CAMPBELL CHARLES ASSOCIATES
 Building Surveyors and Designers
 2 ST. MARTINS PLACE, BRIGHTON BN2 3LE
 01273 604845 - yamancampbell@gmail.com
 Party Wall Specialists

66-68 LENE'S RD. BRIGHTON	SCALE 1:50	DRAWING No.
PLAN - 66 AS EXISTING	DATE 24-09-2020	2043/S/1
	DRAWN CC	
CAMPBELL CHARLES ASSOCIATES		Tel: 01273 604845
BUILDING SURVEYORS AND DESIGNERS		2 SAINT MARTINS PLACE, BRIGHTON BN2 3LE

