


# Appendix B

CHURCH ROAD  
CONVENIENCE  
STORE,  
22 Church Rd, Hove,  
BN3 2FN.

Red line denotes  
licensable area.

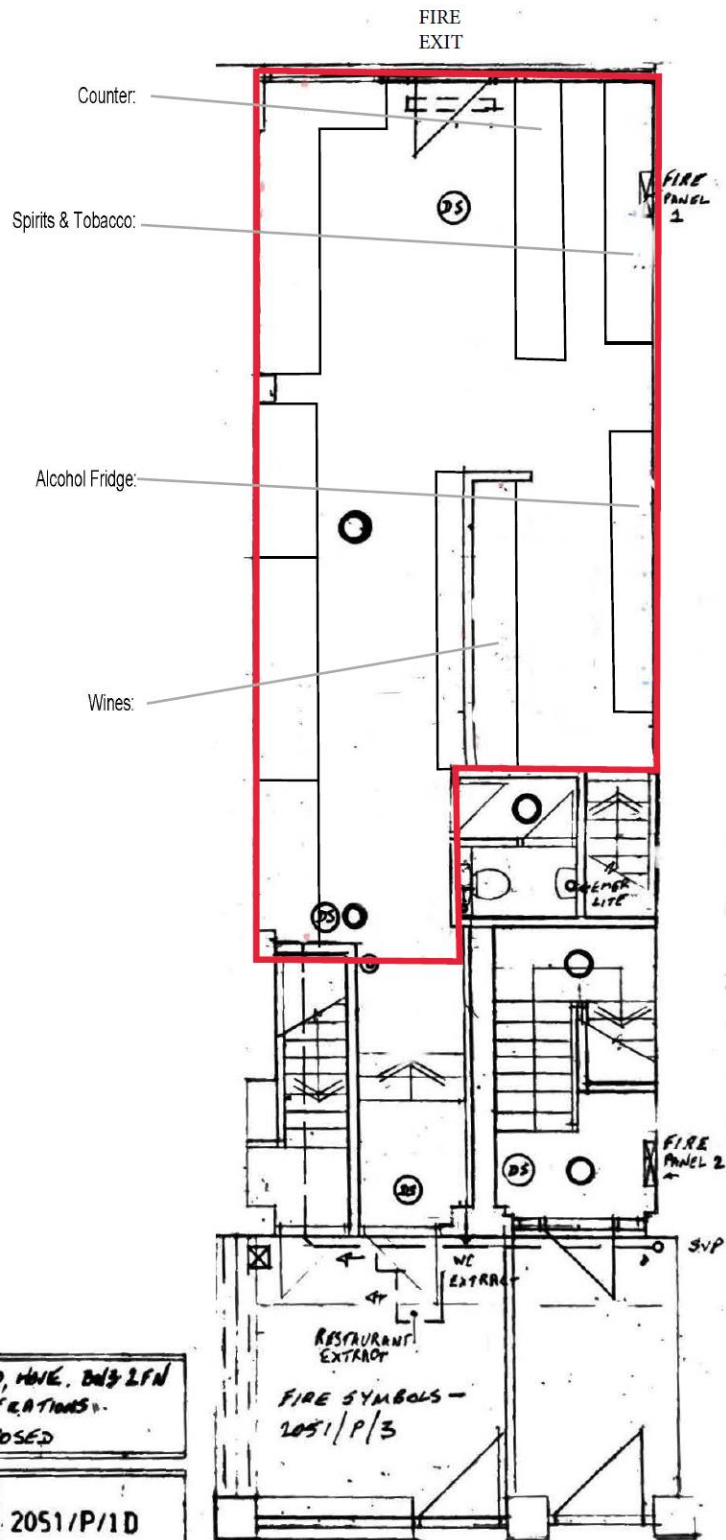

22 CHURCH ROAD, HOVE, BN3 2FN  
PROPOSED ALTERATIONS  
PLANS AS PROPOSED

CAMPBELL CHARLES ASSOCIATES  
Building Surveyors and Designers  
2 ST. MARTIN'S PLACE, BRIGHTON BN2 3LE  
01273 804845 - jmcampc@bt.com  
Party Wall Specialists

|            |           |
|------------|-----------|
| 1:50       | 2051/P/1D |
| MARCH 2021 |           |
| CL         |           |

