


# Appendix B

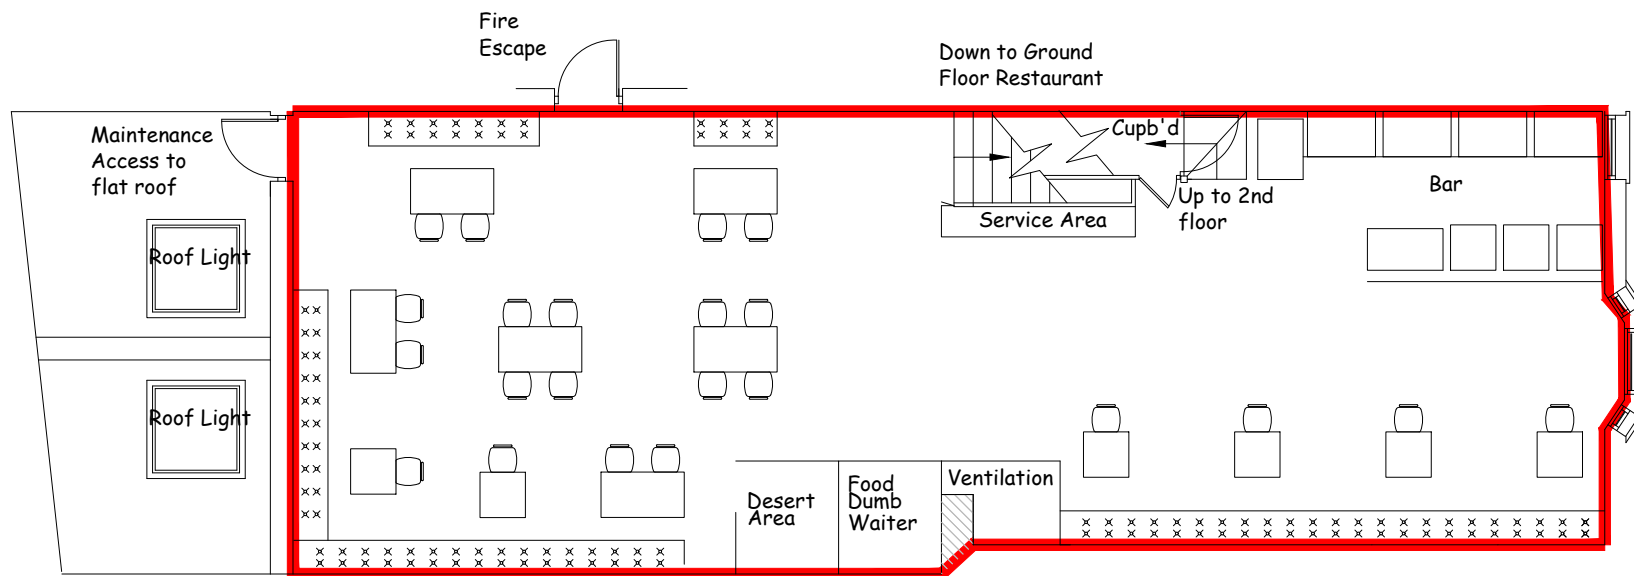

FIRST FLOOR



**Blueprint**  
The CAD Bureau

225 Freshfield Road, Brighton BN2 9YE  
Tel: 01273 386040

Client  
**Mr. E. Abdulkhani**

Project  
**Persia Restaurant  
126 Church Road, Hove  
BN3 2EA**

Drawing  
**Proposed First Floor for Licensing Application**

Scale 1:100:@ A4	Dwg No 126CRH-9	Drawn By JS	Date 13/03/2023
---------------------	--------------------	----------------	--------------------

