


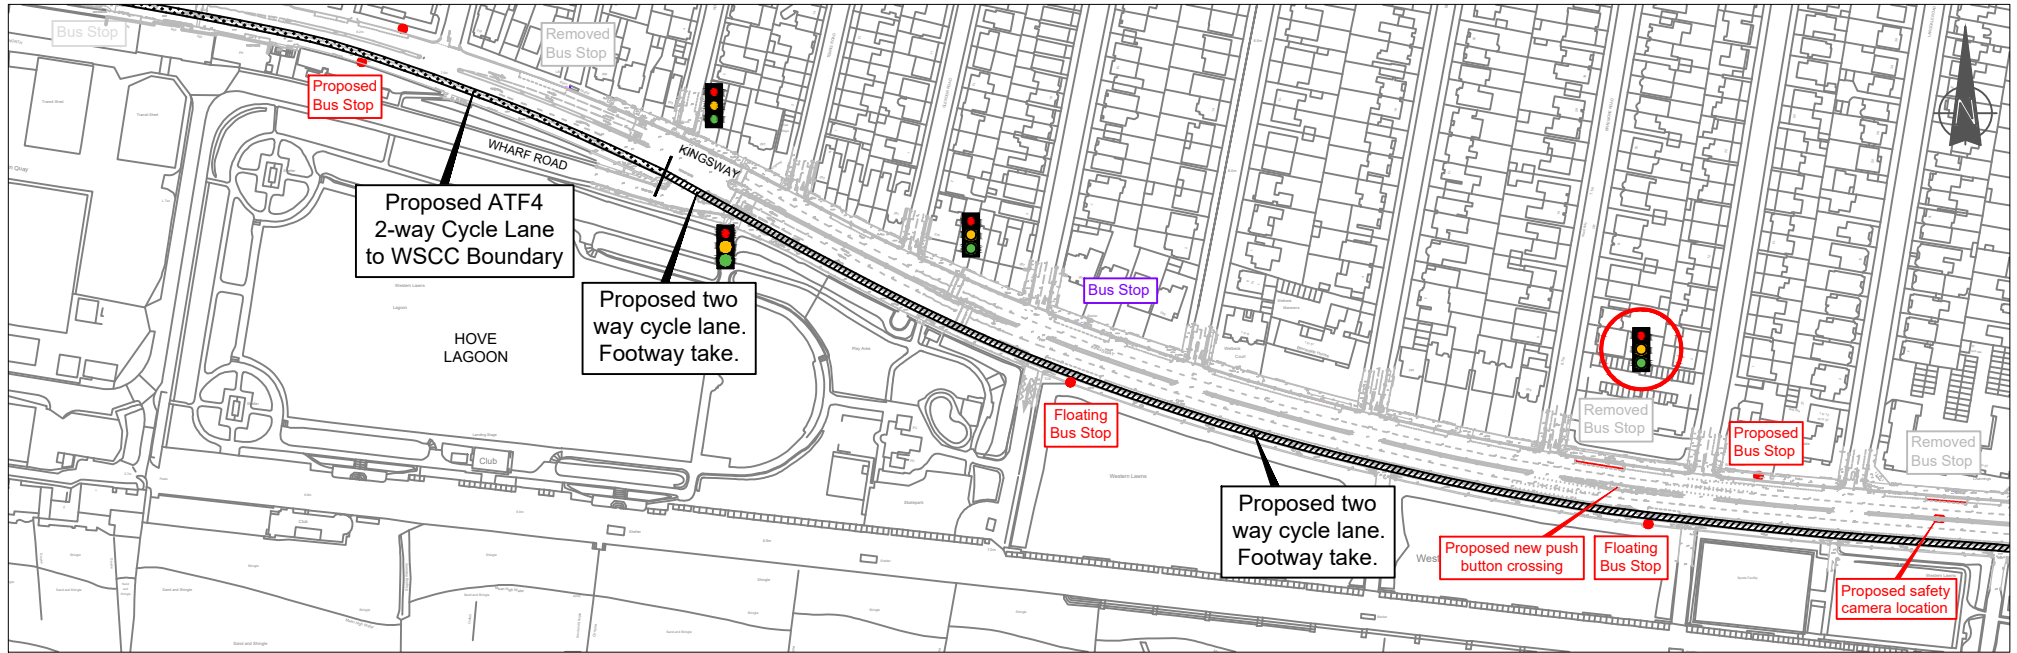

 <b>Brighton &amp; Hove City Council</b>			
PROJECT:		A259 Active Travel Corridor	
TITLE:		Preferred Option Plan	
LOCATION:		A259 Coast Road between Fourth Avenue and Wharf Road, Hove 1 of 2	
DRAWING STATUS:		Feasibility	
DRAWN:	SURVEYED:	CHECKED:	APPROVED:
BAS	-	-	-
DRAWING No: HD/BAS/A259/002/F			
DATE:	SCALE:	SIZE:	REV:
May 2024	NTS	A4	A



96

KEY:

-  ATF4 Funded Scheme
-  Footway Narrowing
-  Loss of one Westbound Traffic Lane

			
PROJECT:		A259 Active Travel Corridor	
TITLE:		Preferred Option Plan	
LOCATION:		A259 Coast Road between Fourth Avenue and Wharf Road, Hove 2 of 2	
DRAWING STATUS:		Feasibility	
DRAWN:	SURVEYED:	CHECKED:	APPROVED:
BAS	-	-	-
DRAWING No:		HD/BAS/A259/003/F	
DATE:	SCALE:	SIZE:	REV:
May 2024	NTS	A4	A