


BH2024 01452 - Site Of 239 To 243 Kingsway

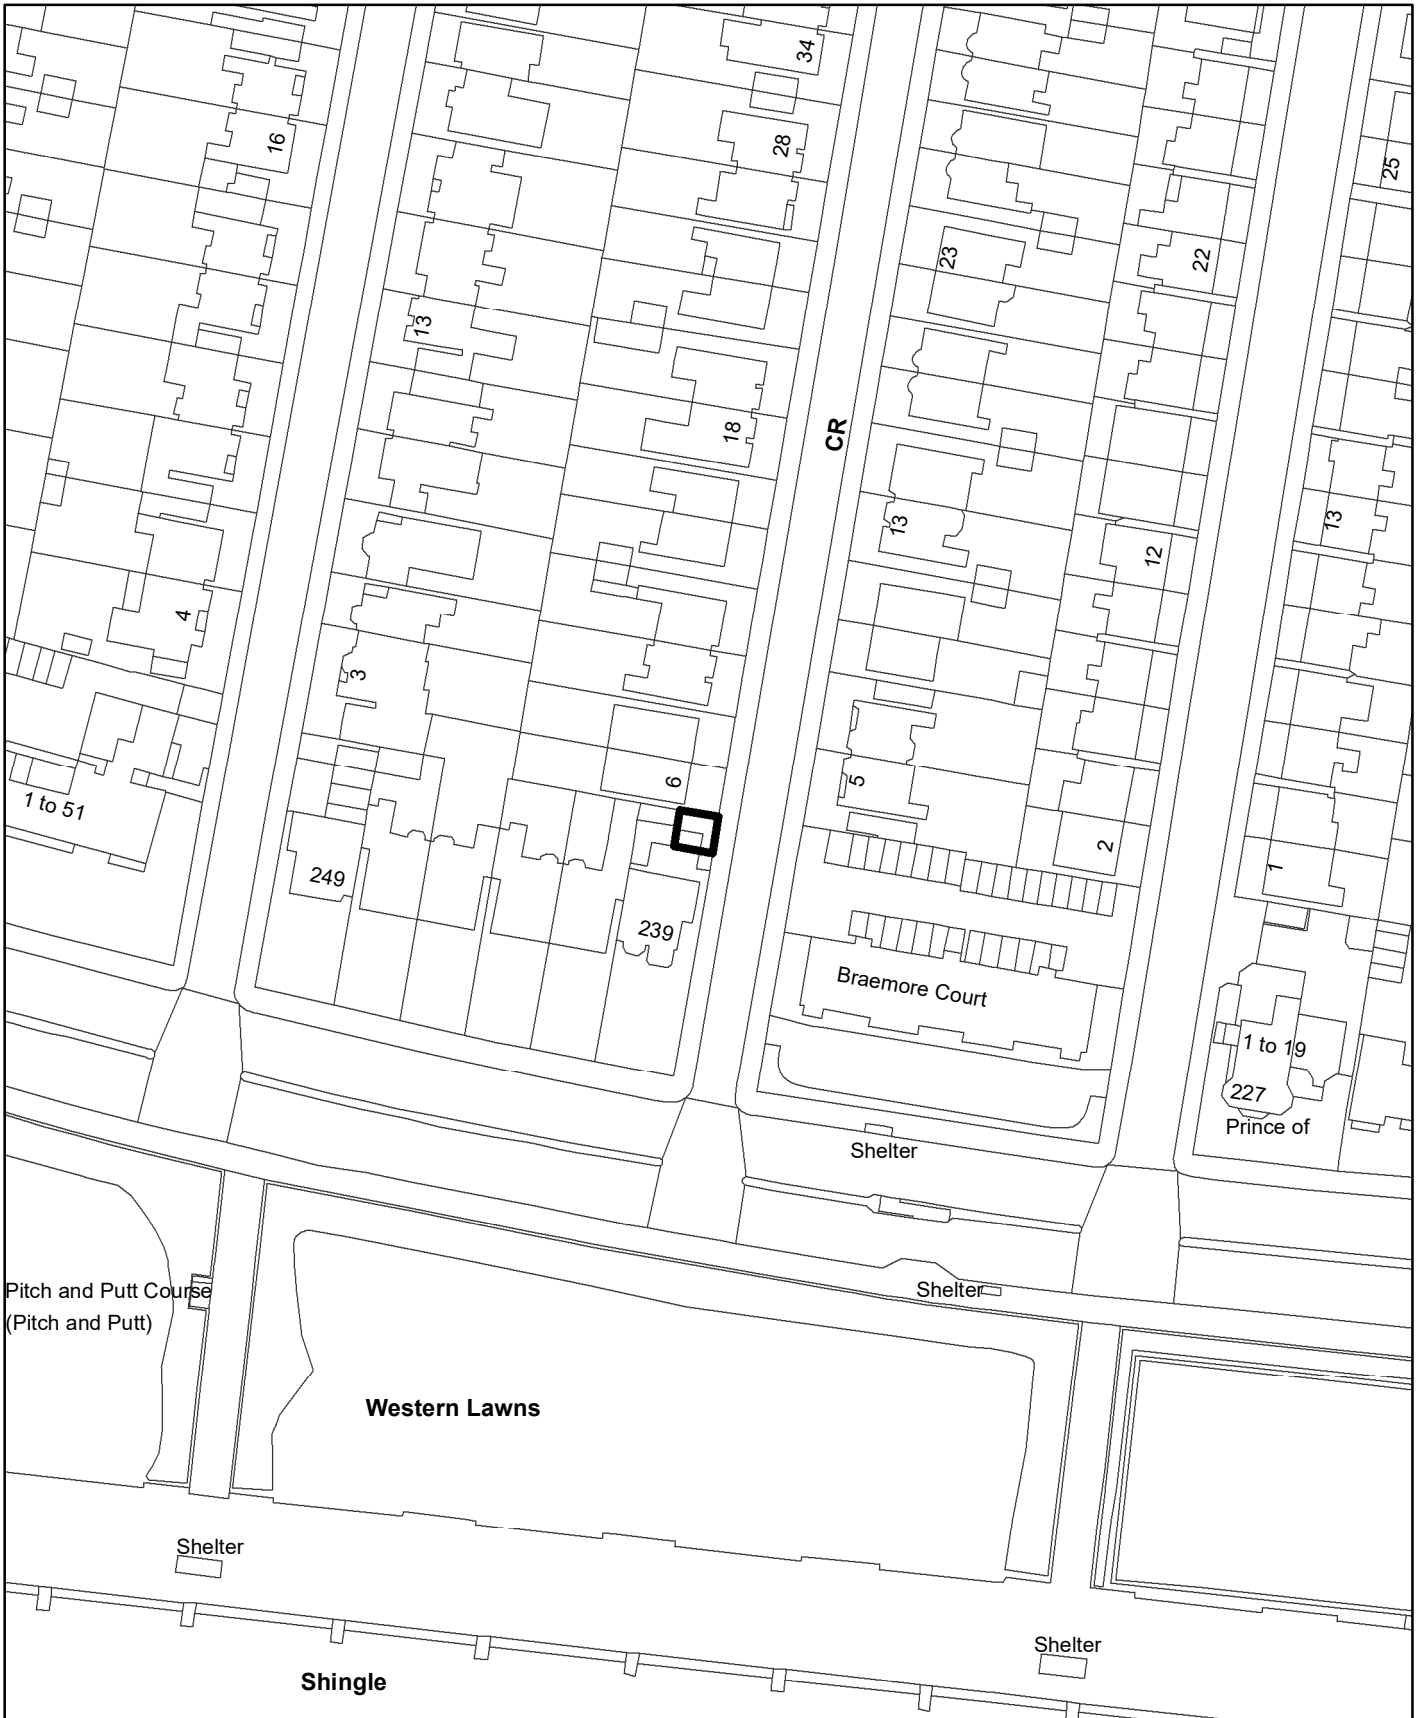

N



Scale: 1:1,250

