


BH2025 01359 - Kap Ltd, Newtown Road

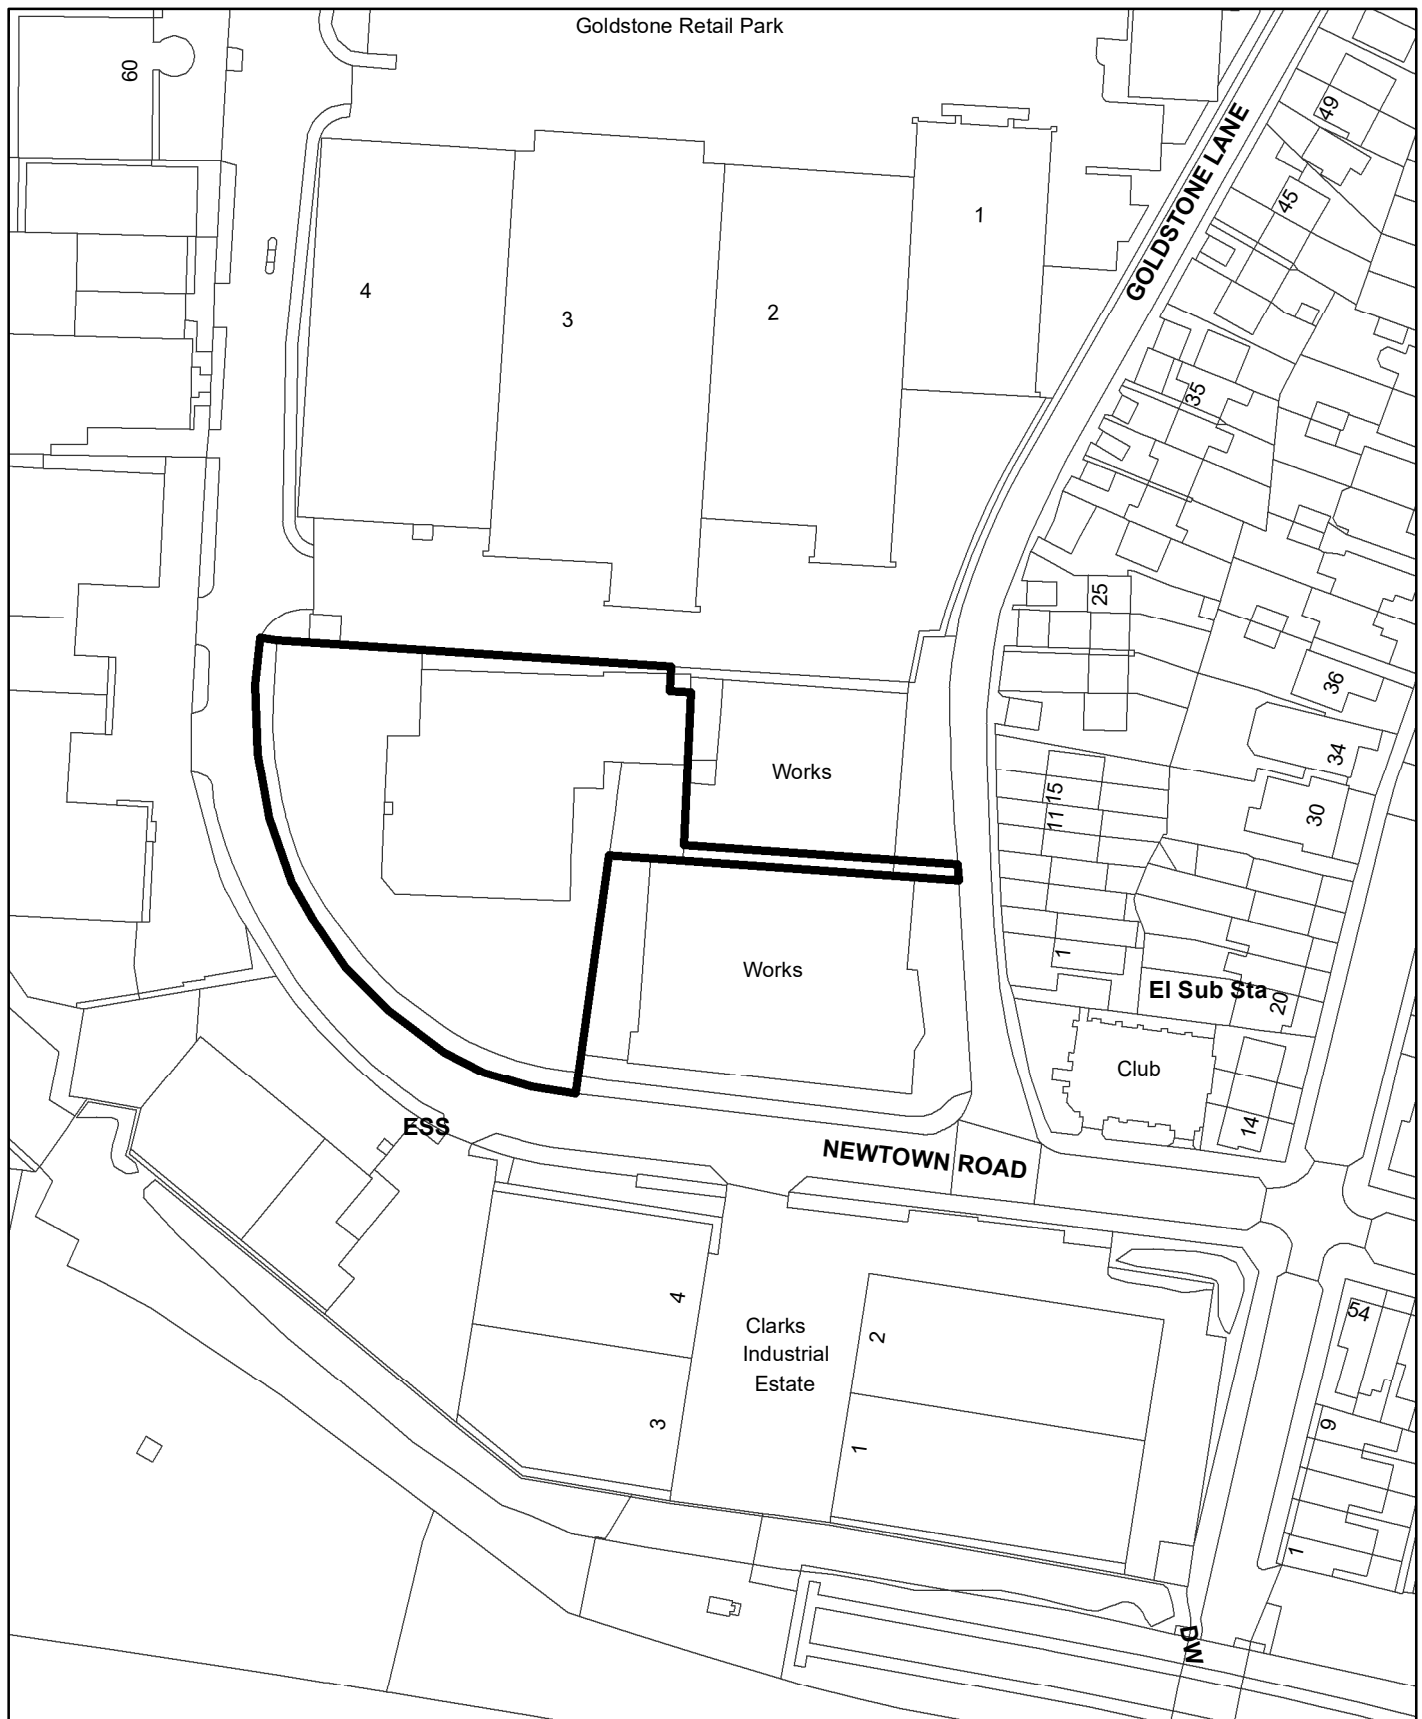

**Brighton & Hove
City Council**



Scale: 1:1,250

