

**NOTES**  
 1. All dimensions are in metres unless otherwise stated.

**KEY:**

**Existing Features:-**

- ◄ Traffic Sign
- Bollards
- LC
- ▬▬ Double Yellow Lines
- G Gully
- ▭ Inspection Cover

**Proposed Features:-**

- Red anti-skid surfacing extended
- ▭ Speed Cushion

Reproduced from the Ordnance Survey Map with the permission of the Controller of H.M. Stationery Office. Crown Copyright reserved. Licence No. 100018318

**DRAFT**



01	Gateway modifications added.	Feb, 2010
Rev	Revision details	Chkd / Appd / Date
	Drawn: J Hughes	Preliminary
	Design: D Lau	For comment
	Chkcd: M Dias	For tender
	Appd: M Dias	For construction
	Date: 24/11/2009	As constructed
		Other



Client  
 Project Name  
**CHALKY ROAD, PORTSLADE**  
 Drawing Title  
**TRAFFIC CALMING PROPOSALS Limit of Enhanced Treatment - Bromsfield Drive (Sheet 4 of 4)**

Original Drawing Size : A3  
 Scale : 1:250  
 Dimensions : m

Drawing No  
**00262877/002/04**  
 Rev  
**01**

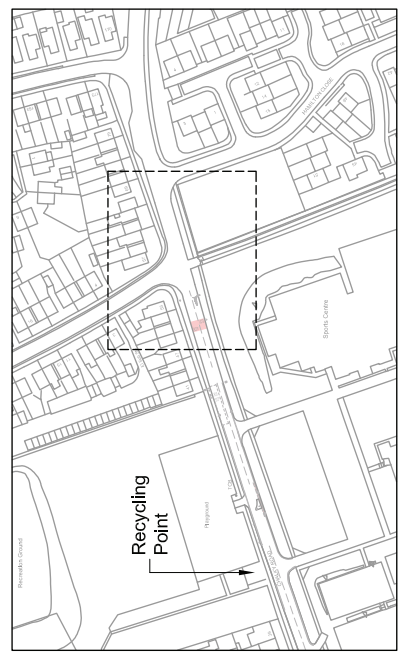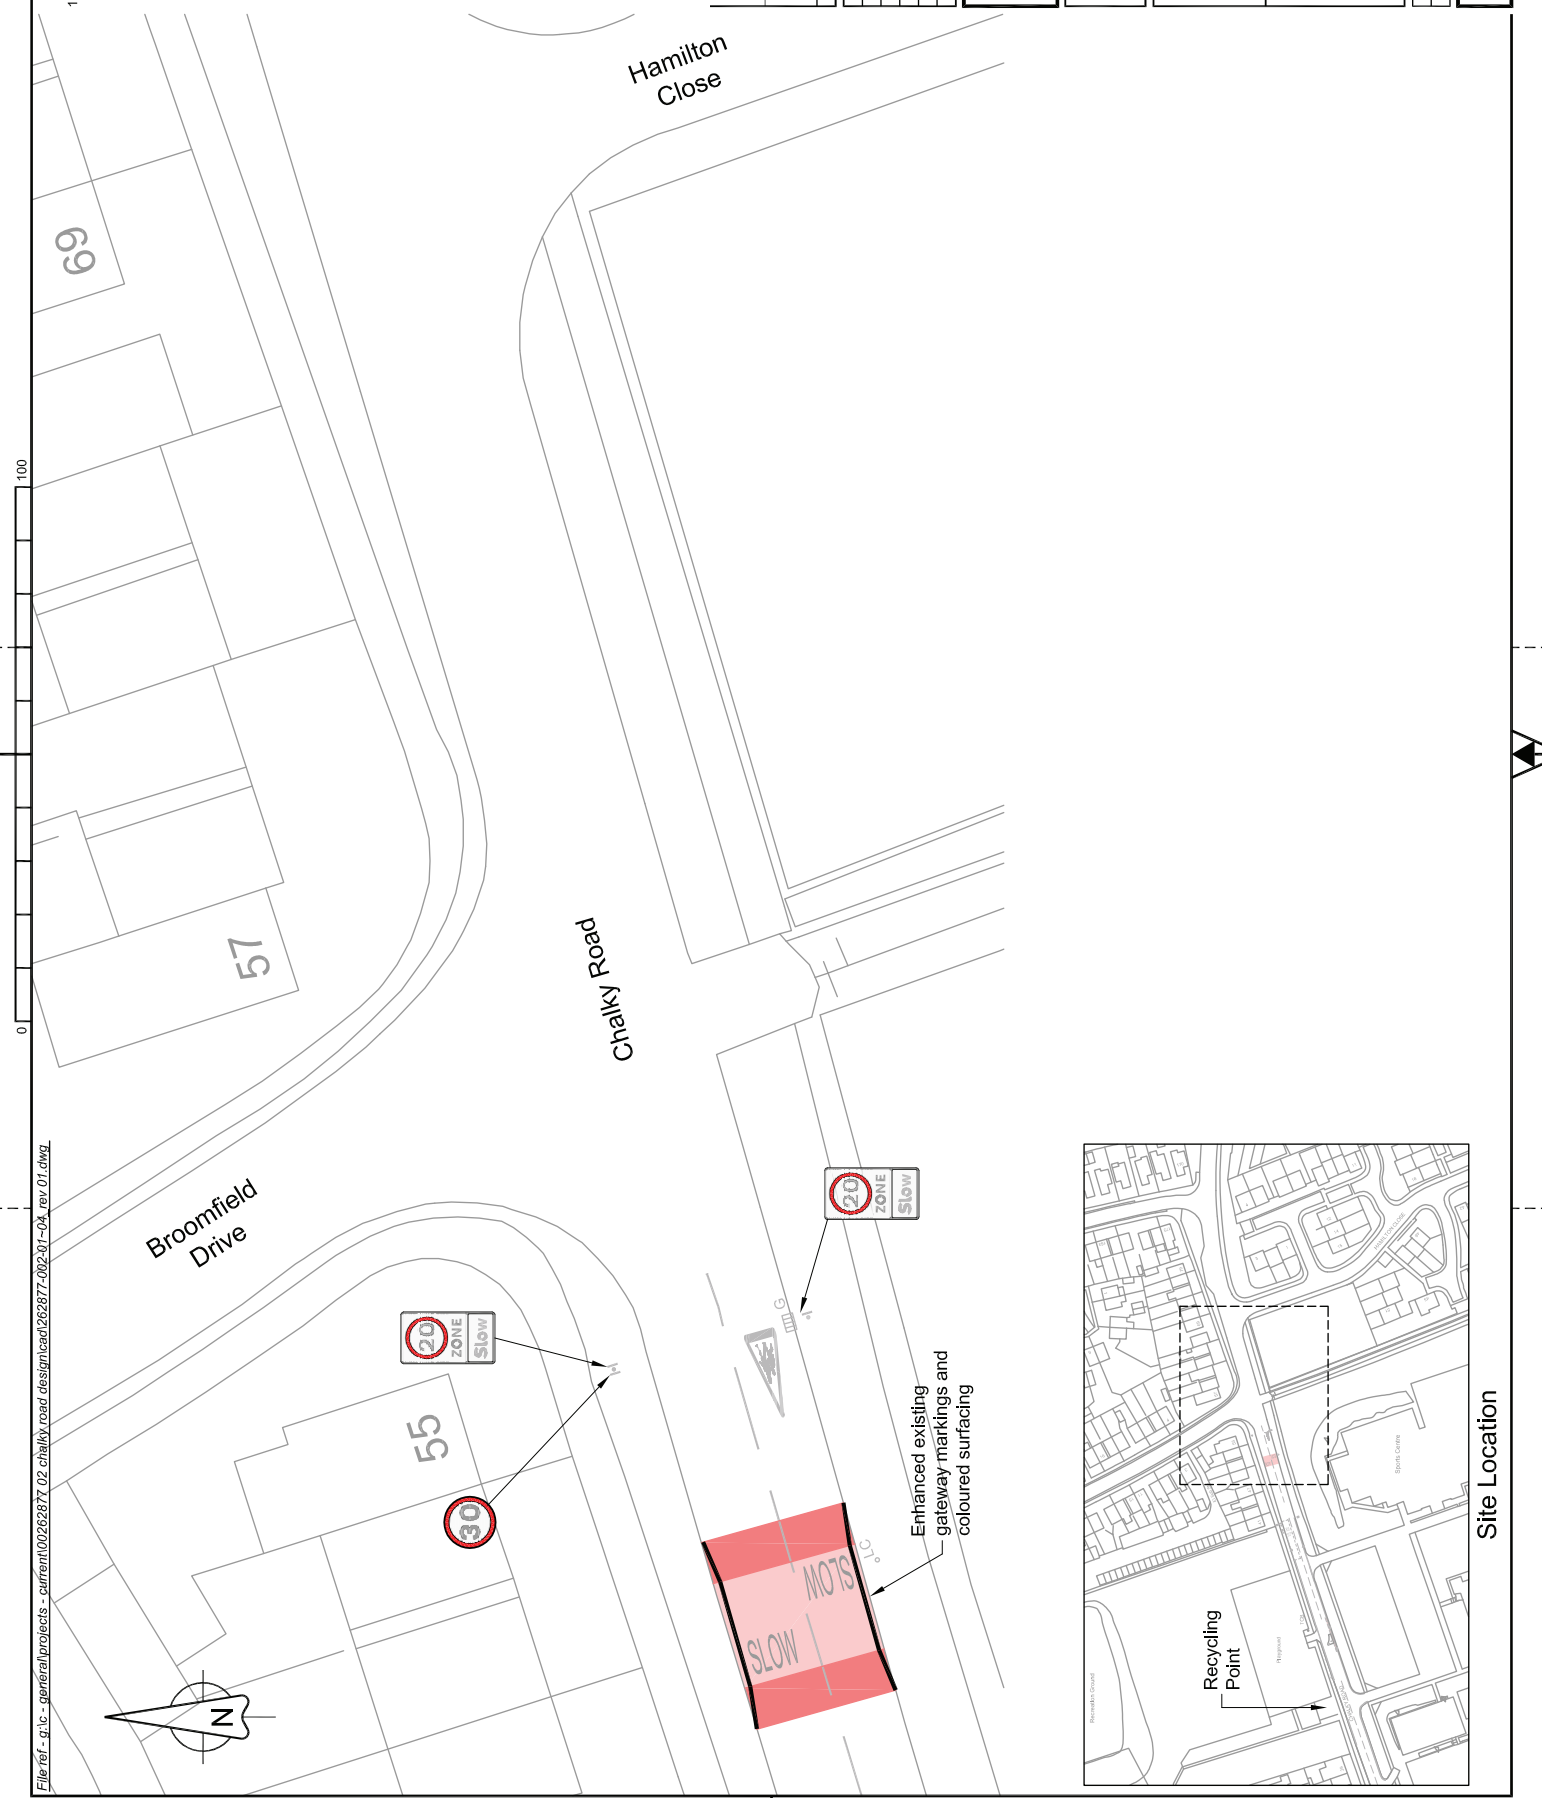

Site Location

