


BH2025 01397 - 70 North Street, Portslade

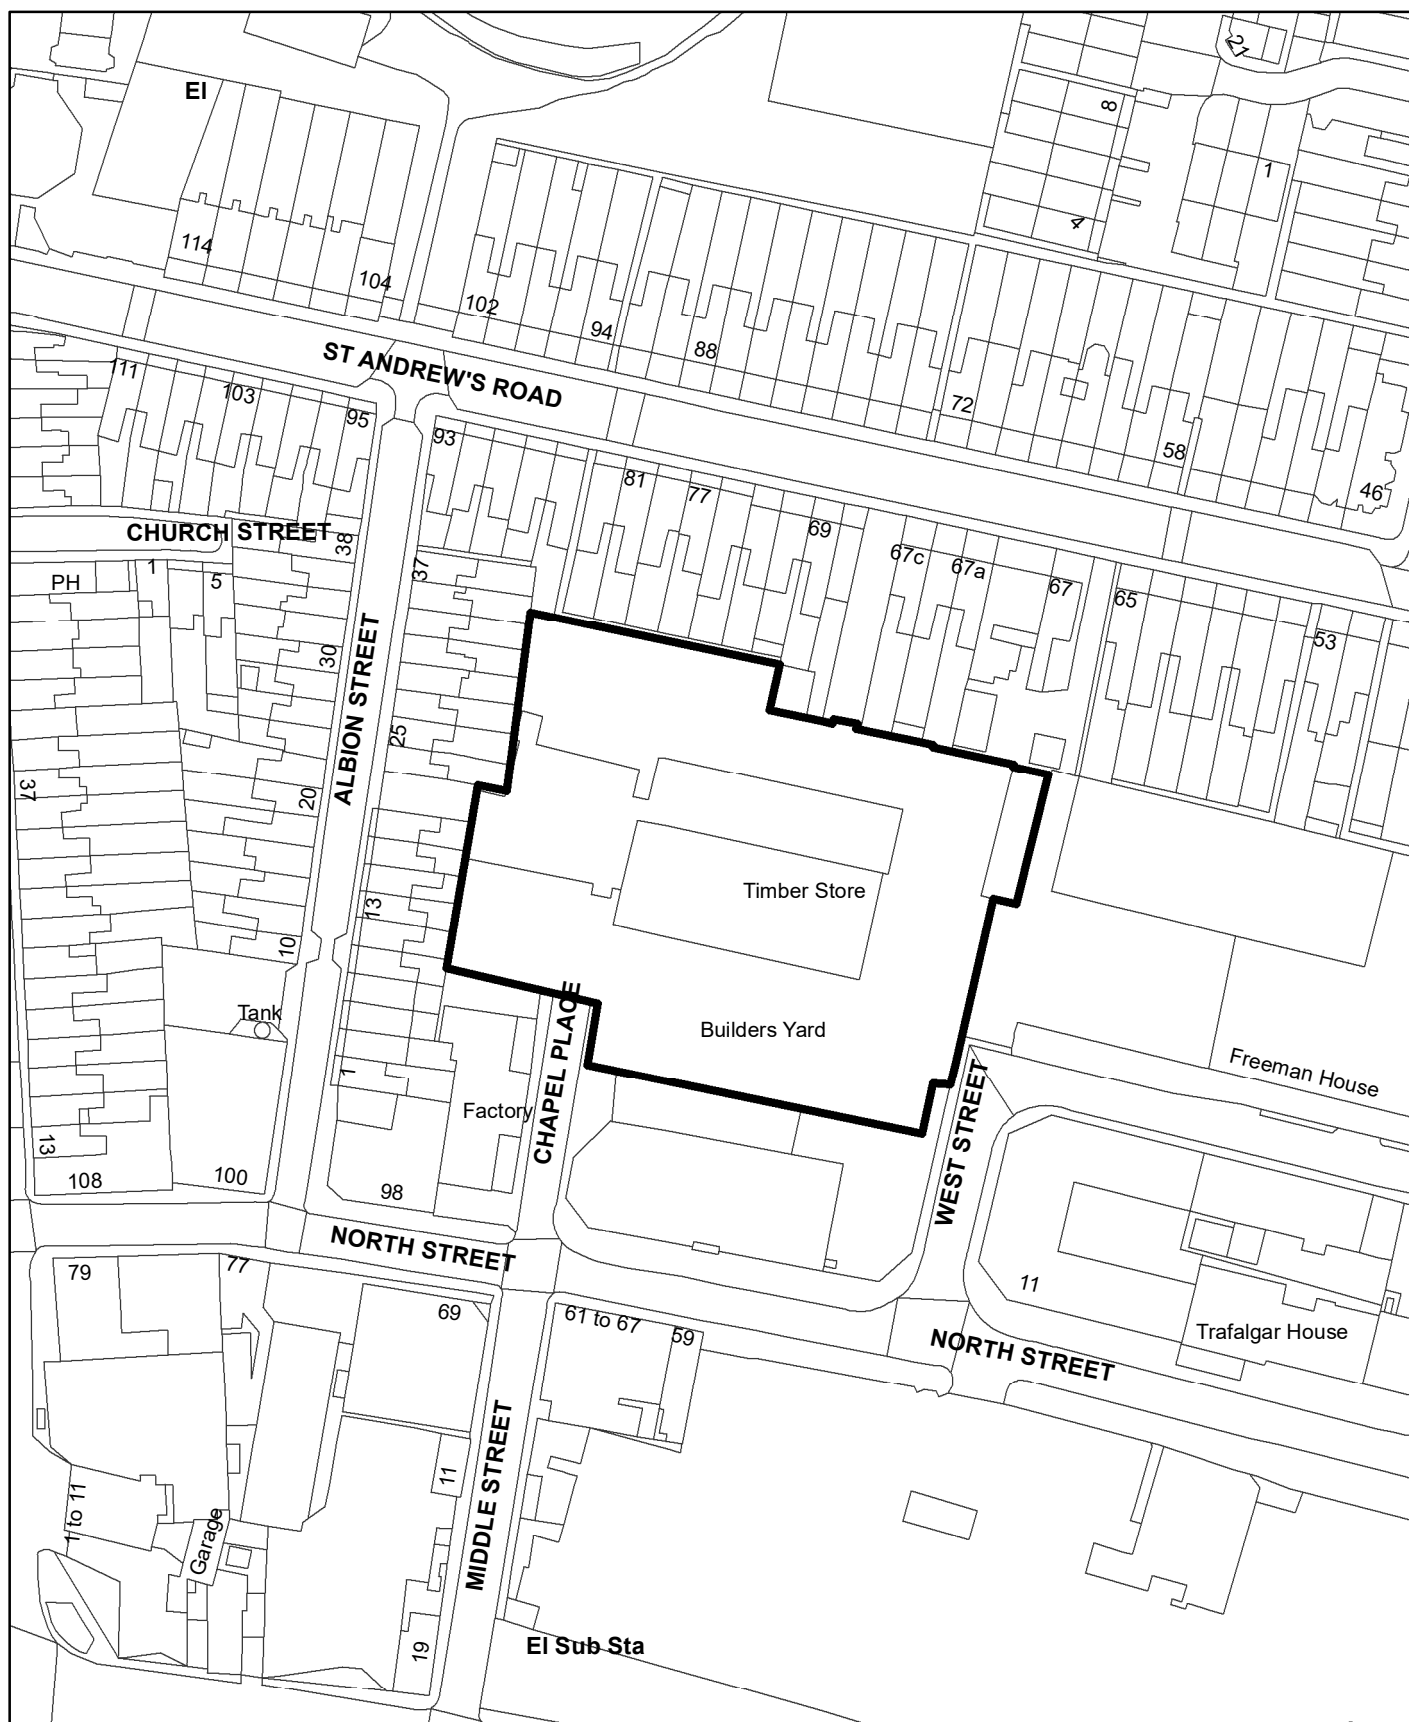

**Brighton & Hove
City Council**



Scale: 1:1,250

