


# Appendix B

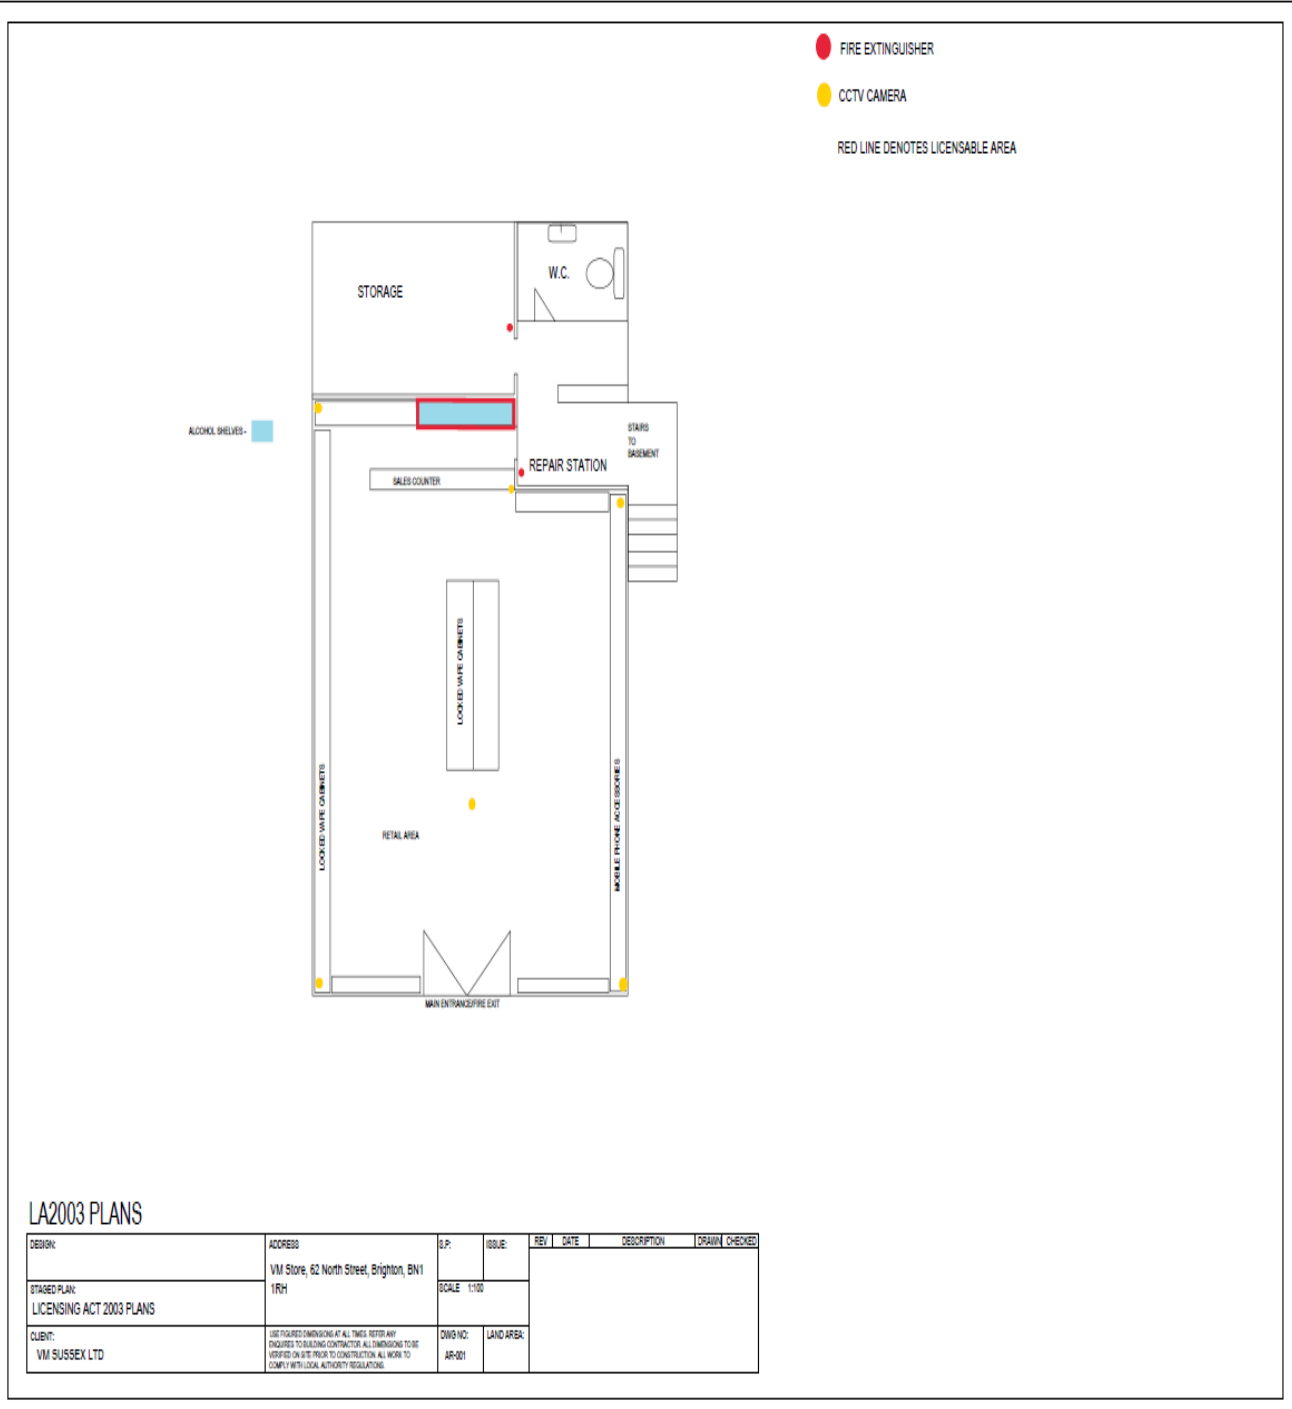

## LA2003 PLANS

DESIGN	ADDRESS	D.P.	ISSUE	REV.	DATE	DESCRIPTION	DRAWN	CHECKED
	VM Store, 62 North Street, Brighton, BN1							
STAGED PLAN: LICENSING ACT 2003 PLANS	1RH		SCALE 1:100					
CLIENT: VM SUSSEX LTD	USE FIGURED DIMENSIONS AT ALL TIMES. REFER ANY ENQUIRIES TO BUILDING CONTRACTOR. ALL DIMENSIONS TO BE NOTED ON SITE PRIOR TO CONSTRUCTION. ALL WORK TO COMPLY WITH LOCAL AUTHORITY REGULATIONS.	DWG NO: AR-001	LAND AREA:					

