



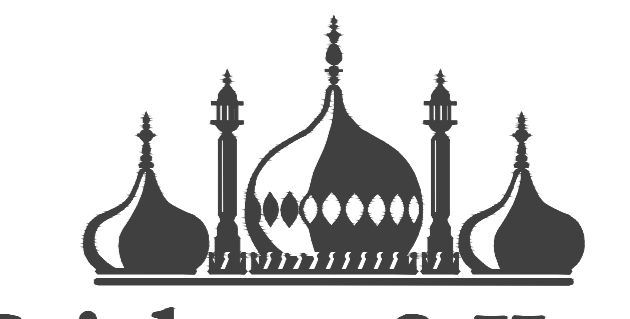

 = A 50 metre radius from each disabled parking space

 Proposed Loading Bay
 Red Route
 Existing Disabled Bay
 Proposed Disabled Bay



Project : Western Road Red Route	PARKING PROJECTS	Scale : NTS	 Brighton & Hove City Council
	TRANSPORT	Date : APR26	
Title : Red Route Disabled Bay Radius		Drawn : JE	
		Drawing Number : B&H/PPT/WRS001	