




# APPENDIX B

## Zone X

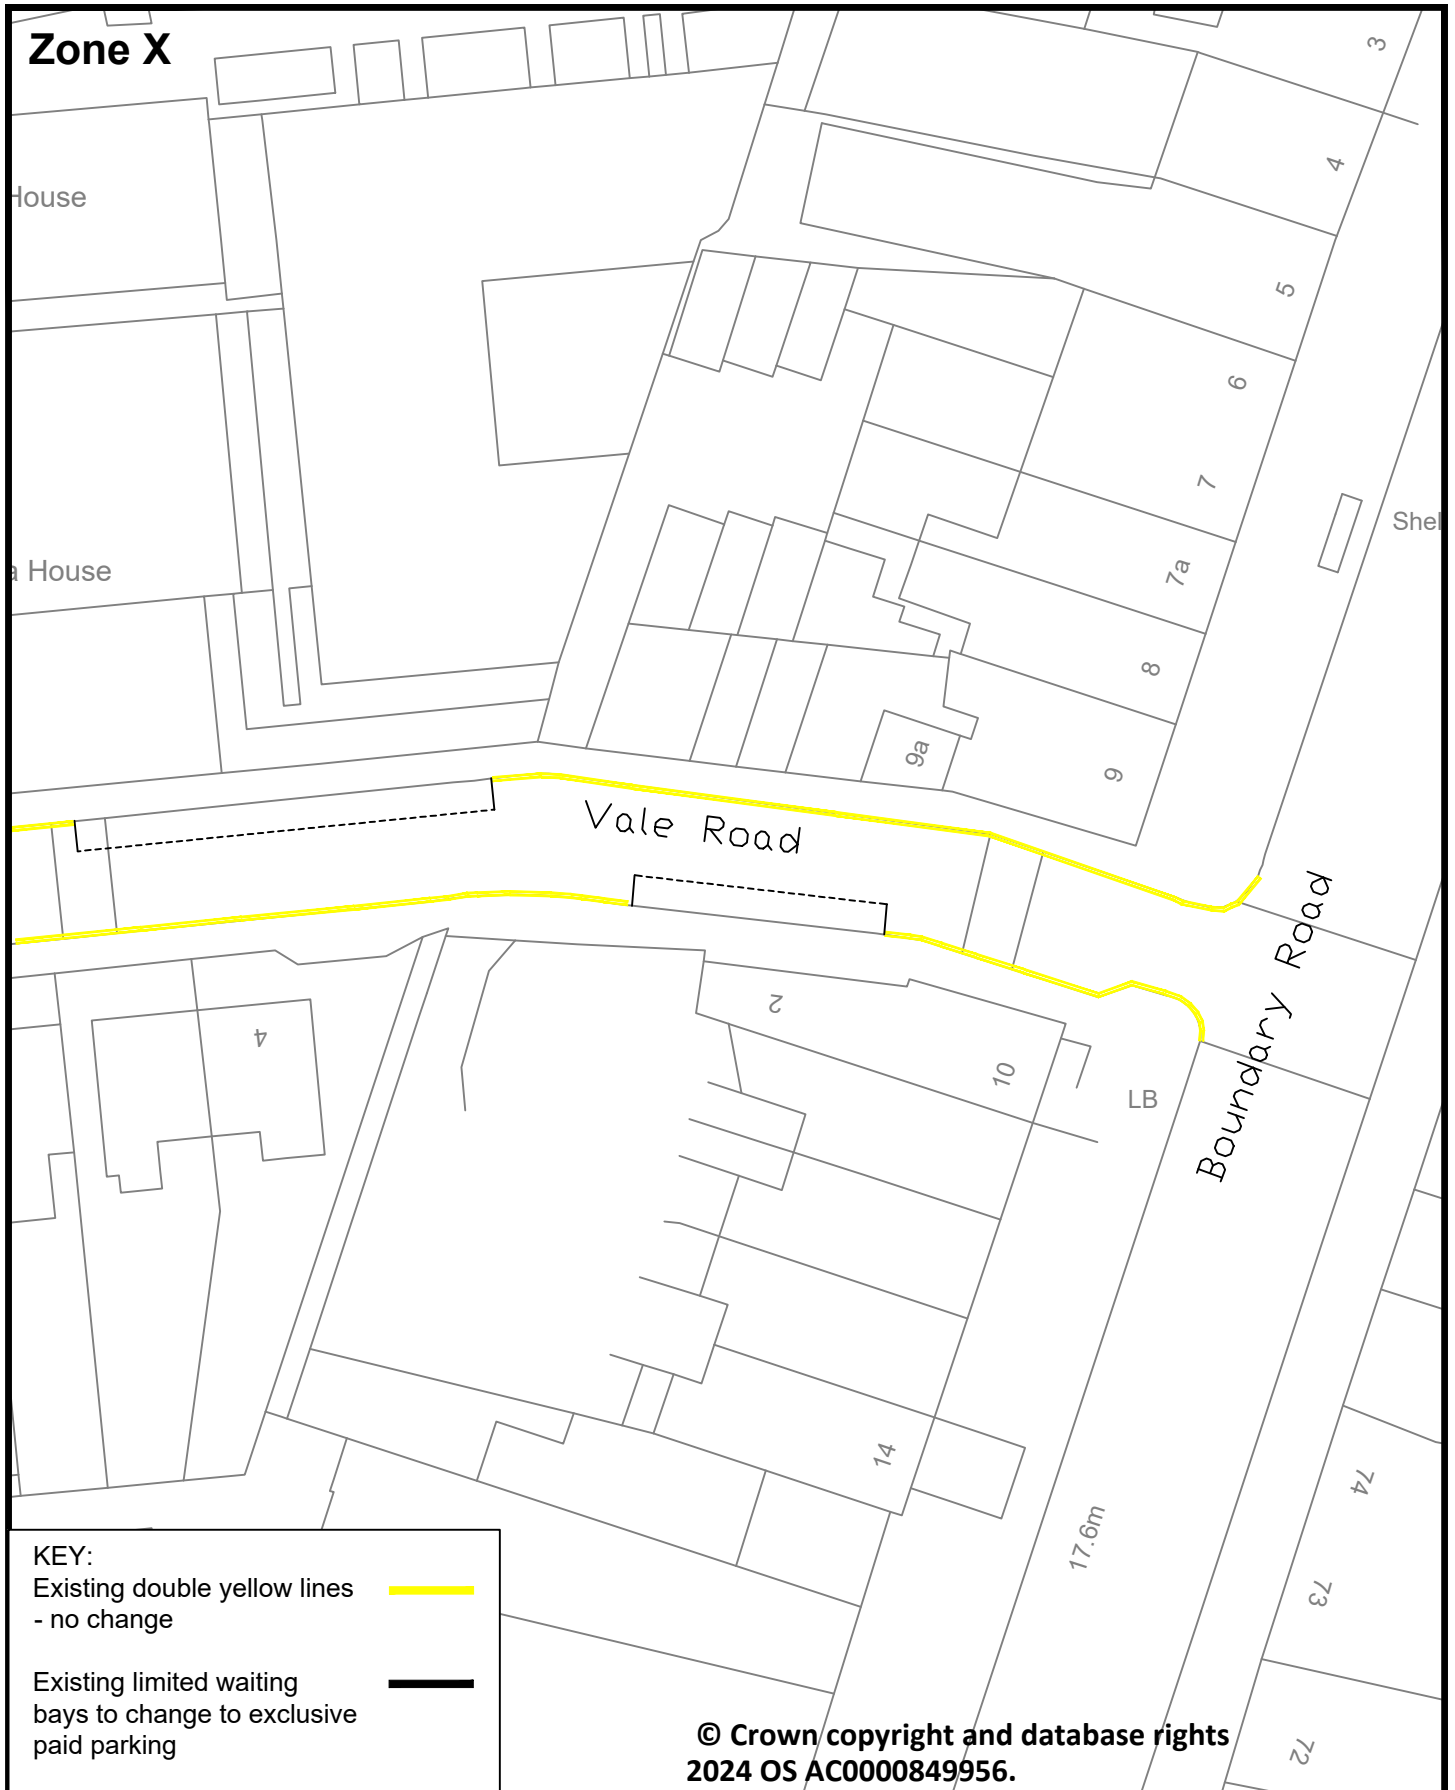

**KEY:**  
 Existing double yellow lines - no change   
 Existing limited waiting bays to change to exclusive paid parking 

© Crown copyright and database rights  
 2024 OS AC0000849956.

PARKING DESIGN AND IMPLEMENTATION


Address: Vale Road, Portslade  
 Zone X




Not To Scale  
 Date Drawn: Nov. 2024  
 Drawn: L.H.  
 Ref: CPZ-X-SP-001



Reason: To convert sections of free limited waiting parking bays into exclusive paid parking, max. stay 11 hours
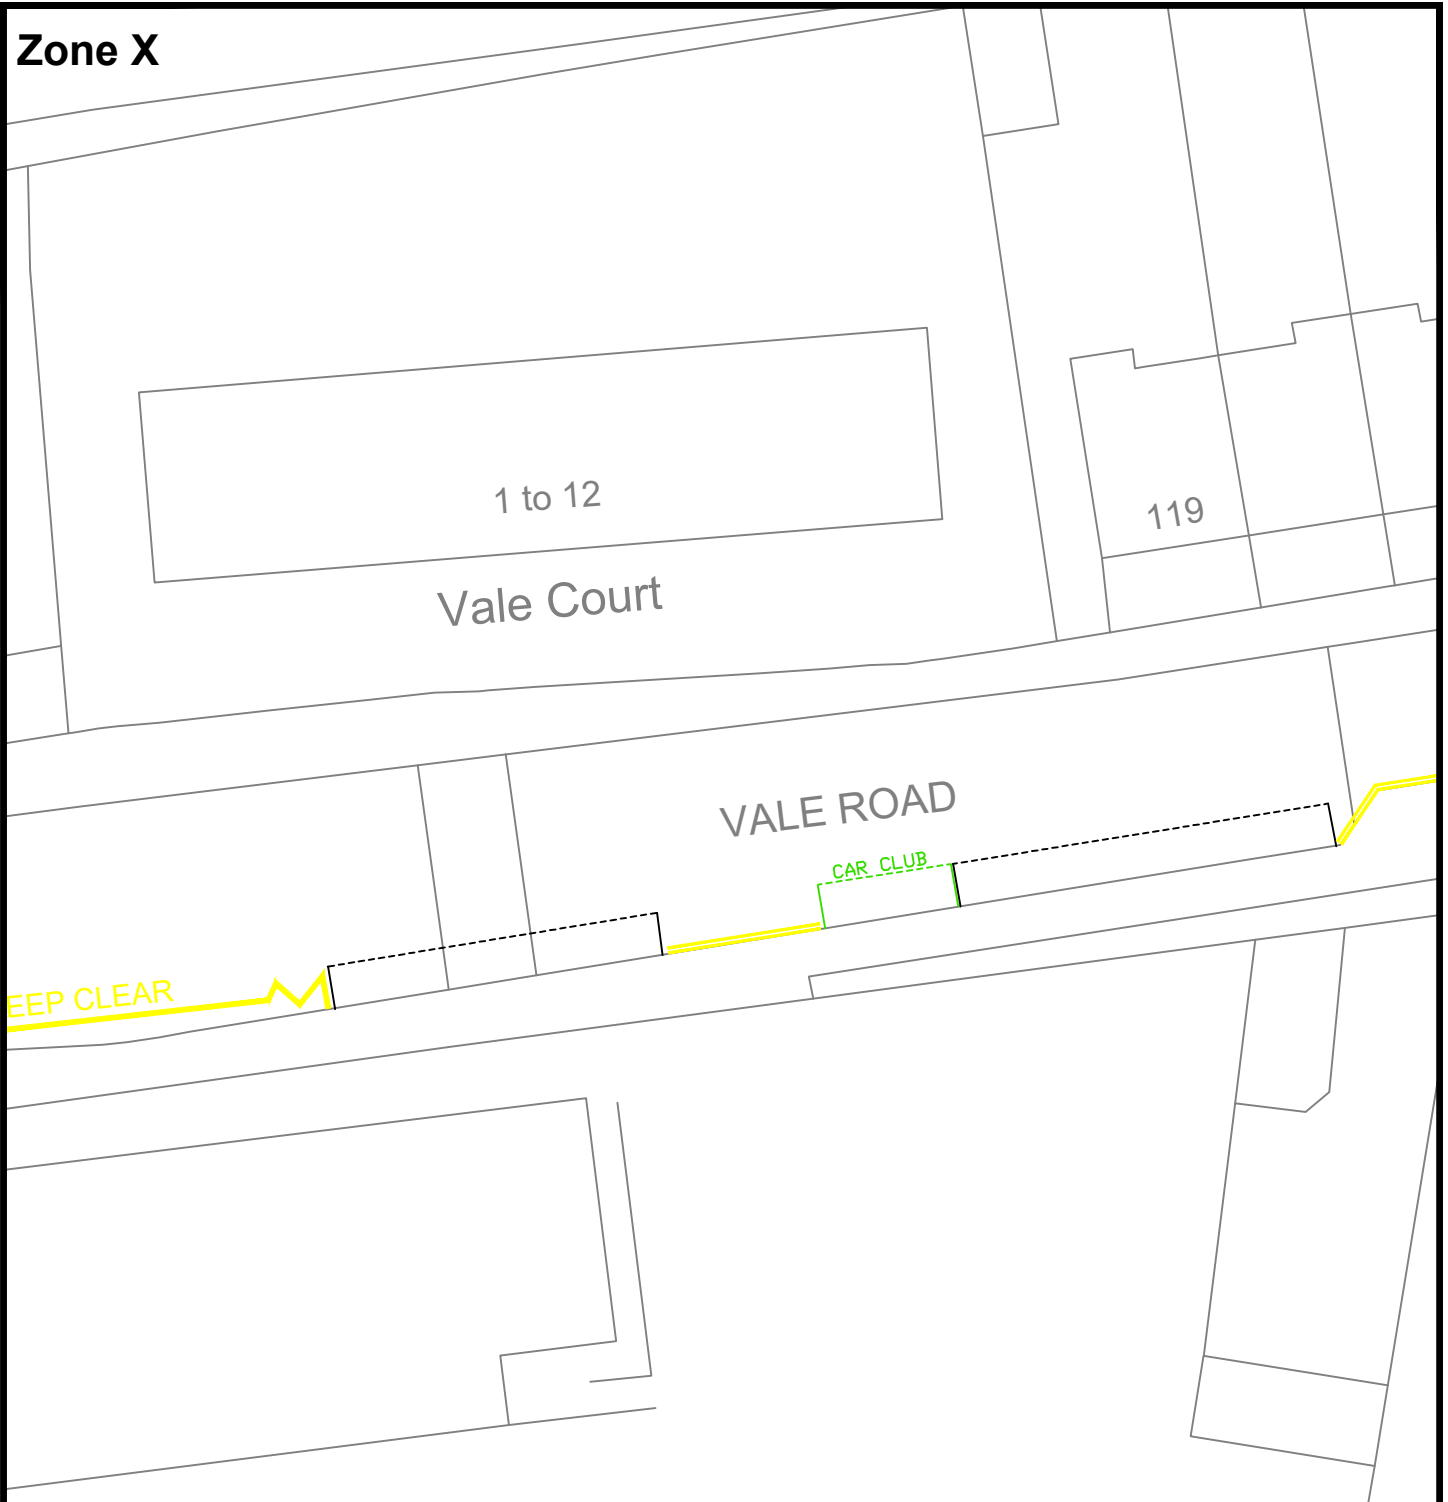
# Zone X

 

KEY:	
Existing double yellow lines and School Keep Clear markings - no change	
Existing car club bay - no change	
Existing permit holder bays to change to exclusive paid parking	

© Crown copyright and database rights  
2024 OS AC0000849956.

PARKING DESIGN AND IMPLEMENTATION

Address: Vale Road, Portslade  
Zone X

Not To Scale

Date Drawn: Nov. 2024


Reason: To convert sections of permit holder parking into exclusive paid parking, max. stay 11 hours

Drawn: L.H.

Ref: CPZ-X-SP-002



**Zone 11**

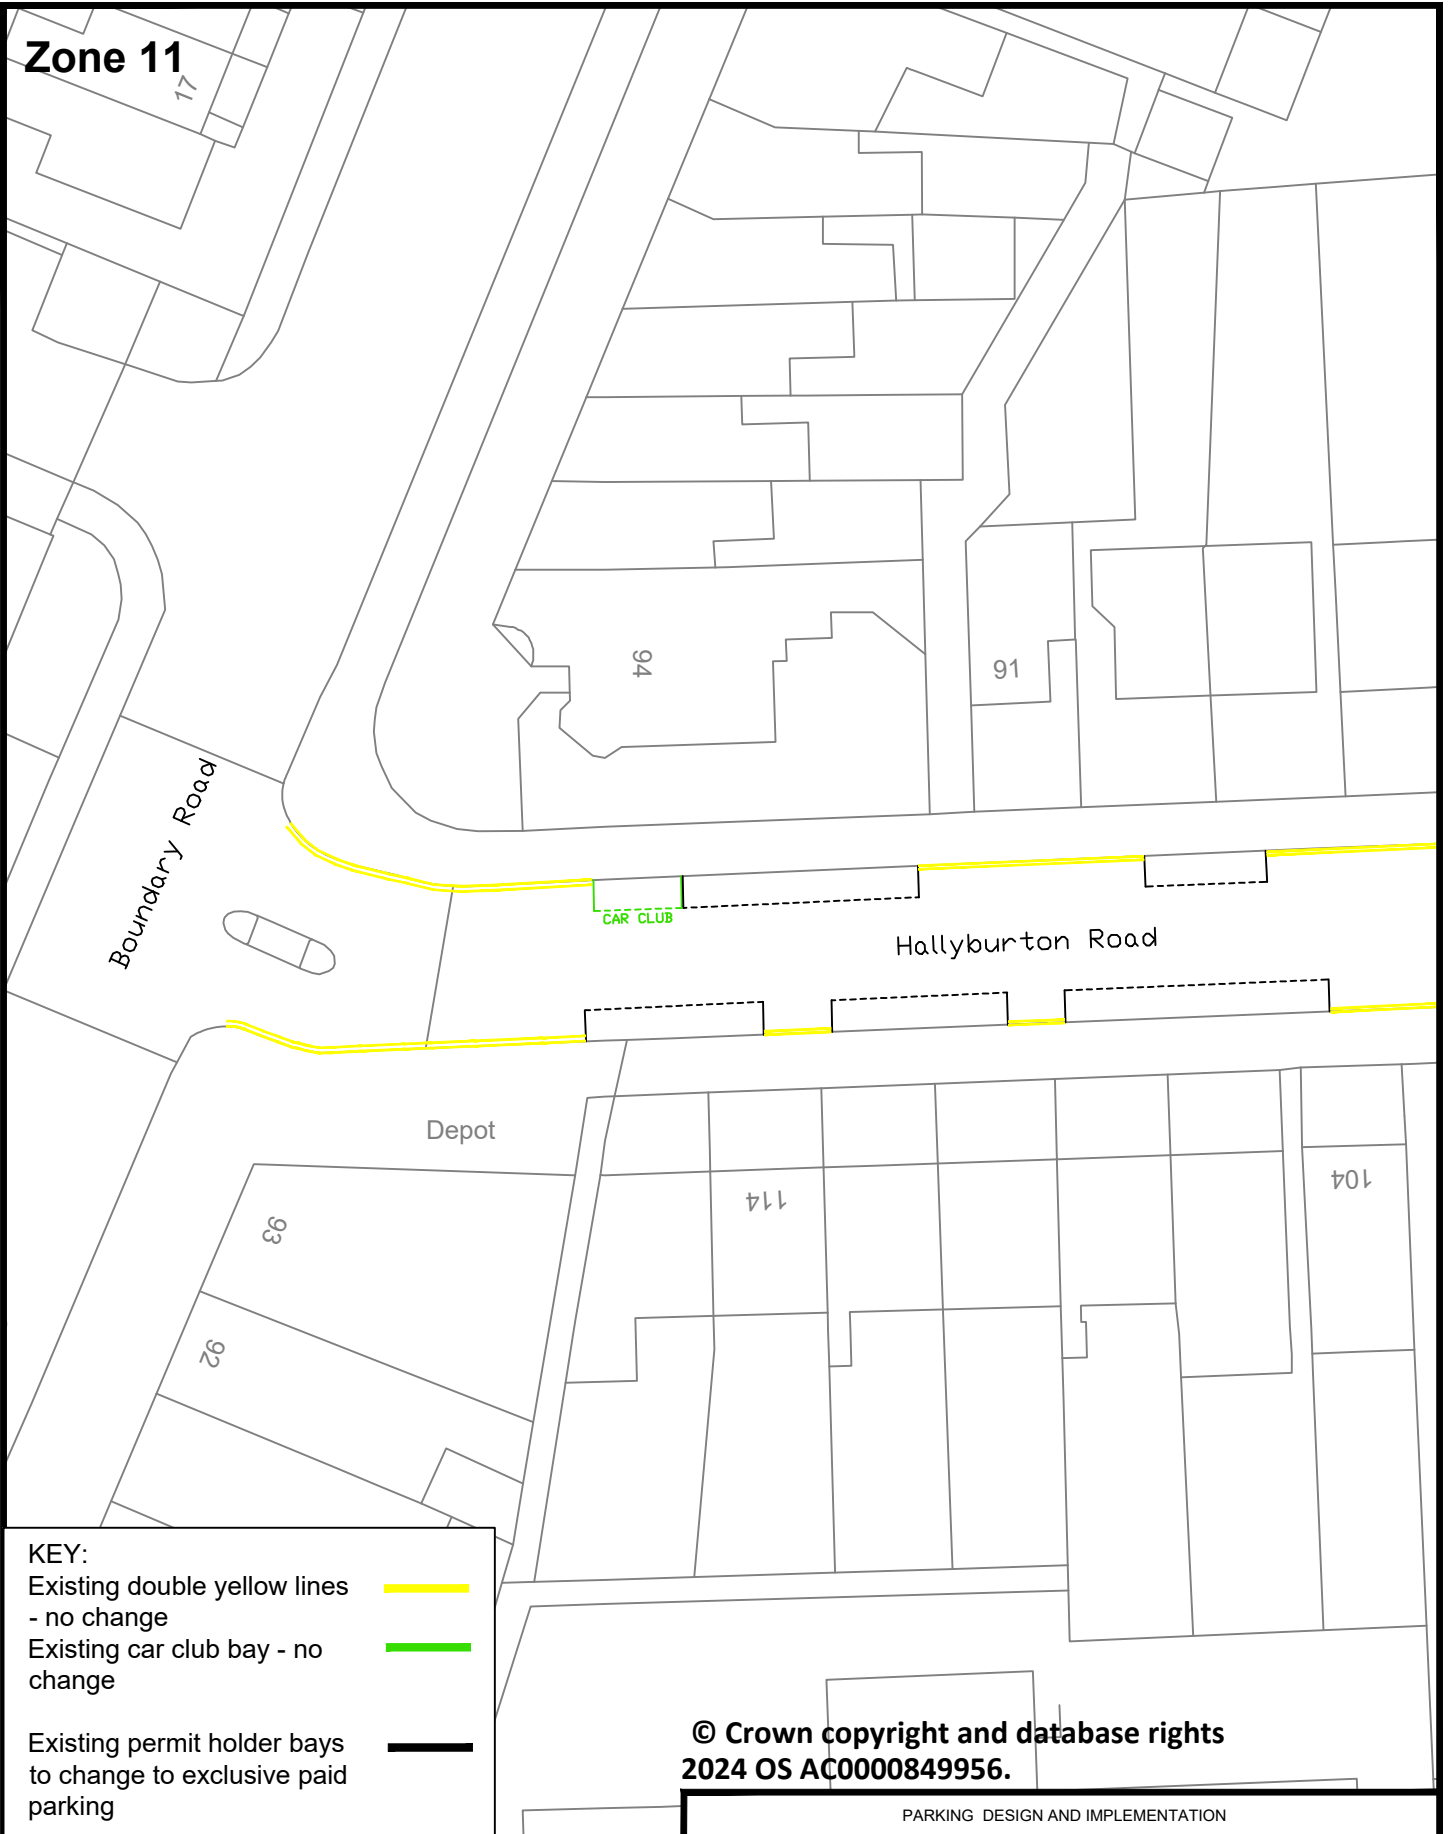

**KEY:**

- Existing double yellow lines - no change
- Existing car club bay - no change
- Existing permit holder bays to change to exclusive paid parking

© Crown copyright and database rights  
2024 OS AC0000849956.

PARKING DESIGN AND IMPLEMENTATION

**Address: Hallyburton Road, Hove  
Zone 11**

Not To Scale

Date Drawn: Nov. 2024

Drawn: L.H.


Ref: CPZ-11-HKN-001



**Brighton & Hove**

Reason: To convert sections of permit holder parking into exclusive paid parking, max. stay 11 hours

**Zone L**

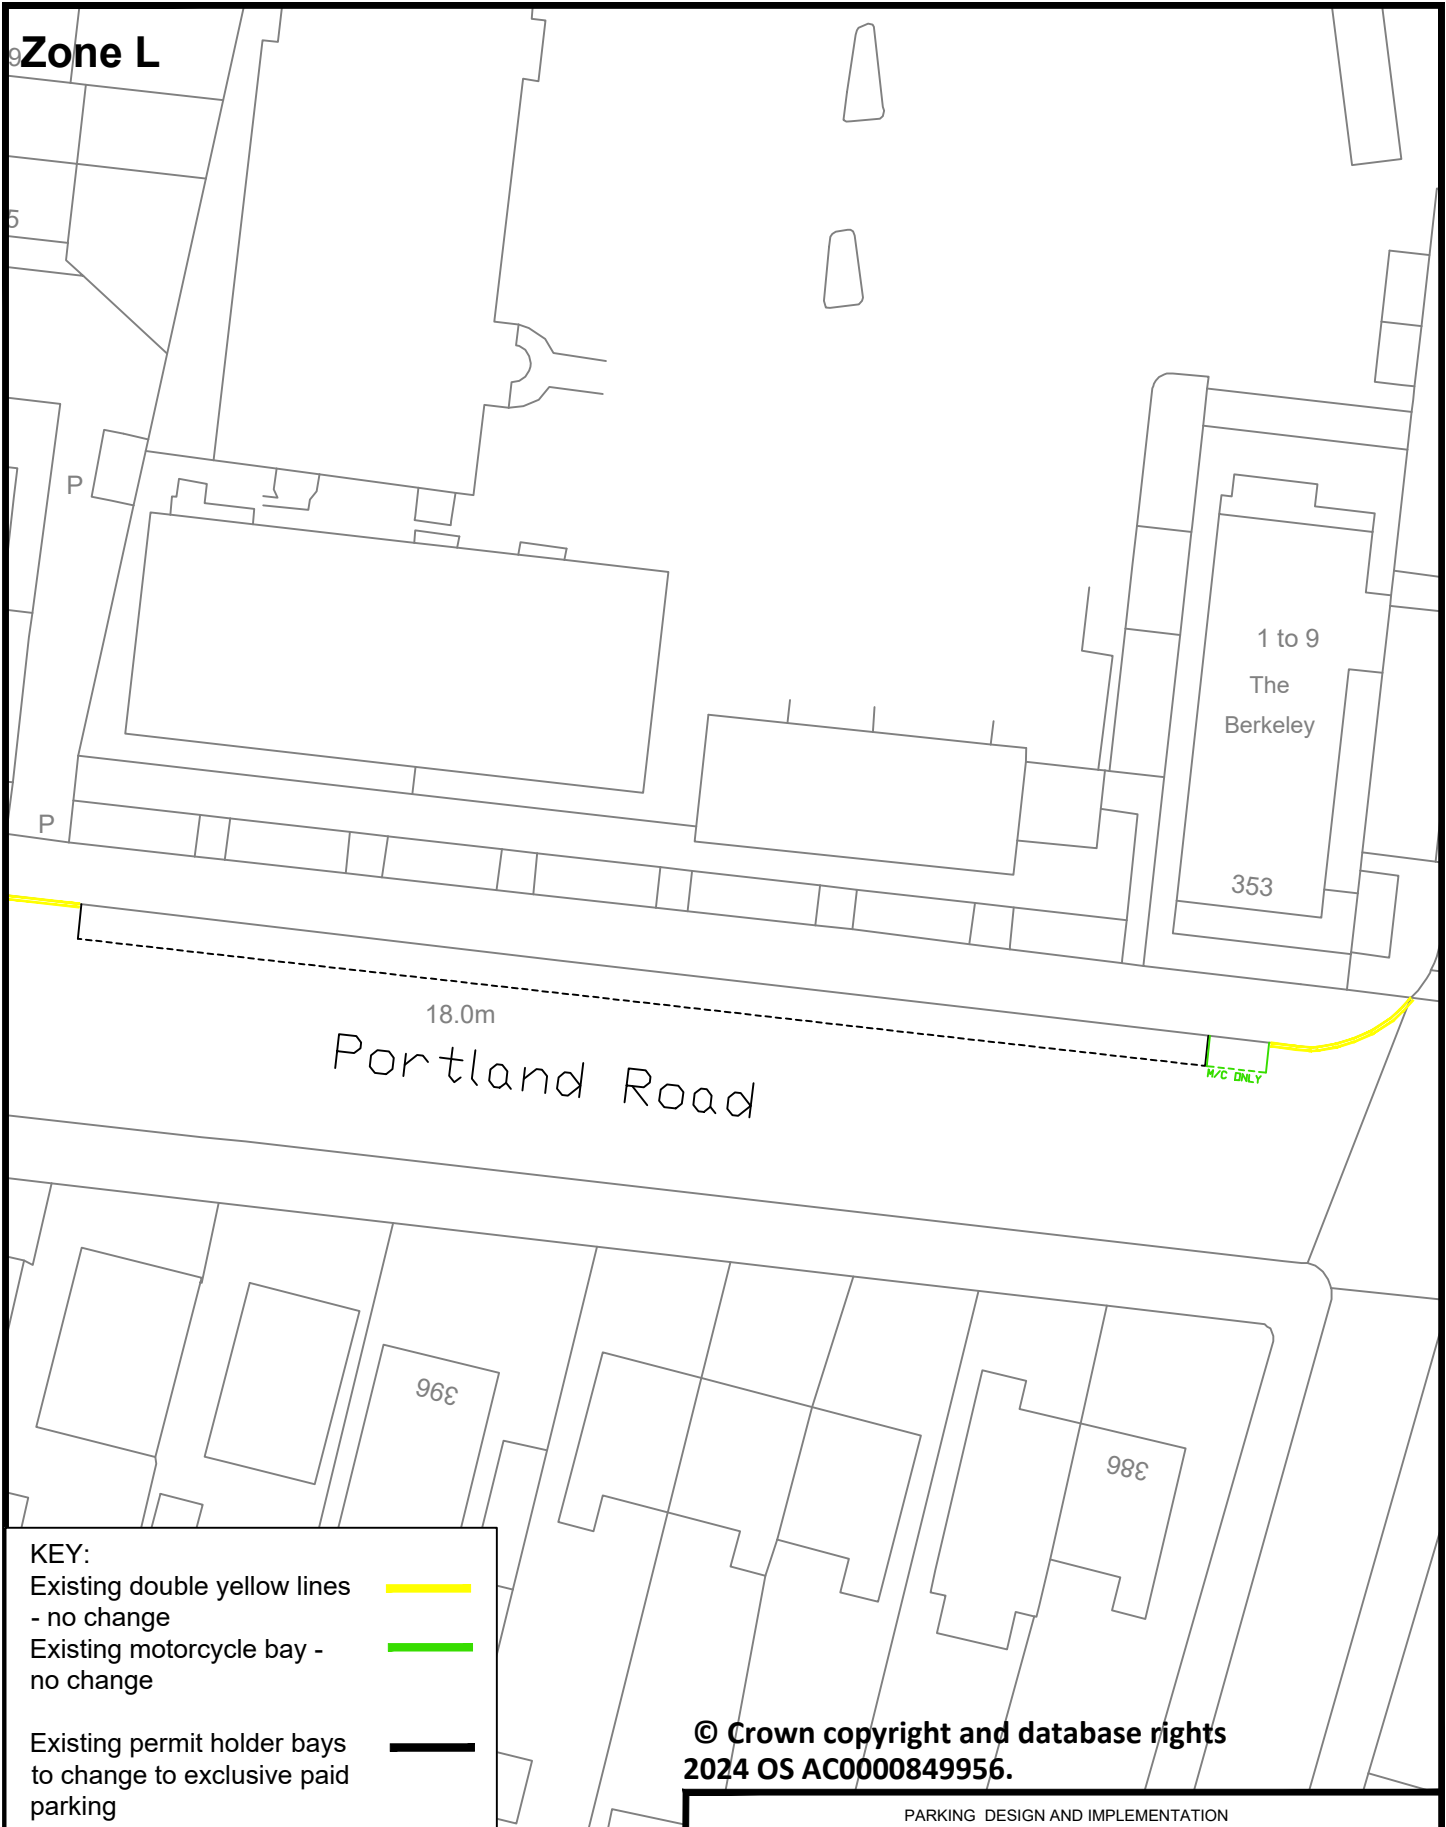

- KEY:**
- Existing double yellow lines - no change
  - Existing motorcycle bay - no change
  - Existing permit holder bays to change to exclusive paid parking

© Crown copyright and database rights  
2024 OS AC0000849956.

PARKING DESIGN AND IMPLEMENTATION

**Address: Portland Road, Hove  
Zone L**

Not To Scale

Date Drawn: Nov. 2024

Drawn: L.H.


Ref: CPZ-L-WIS-001



**Brighton & Hove**


Reason: To convert sections of permit holder parking into exclusive paid parking, max. stay 11 hours


# Zone L

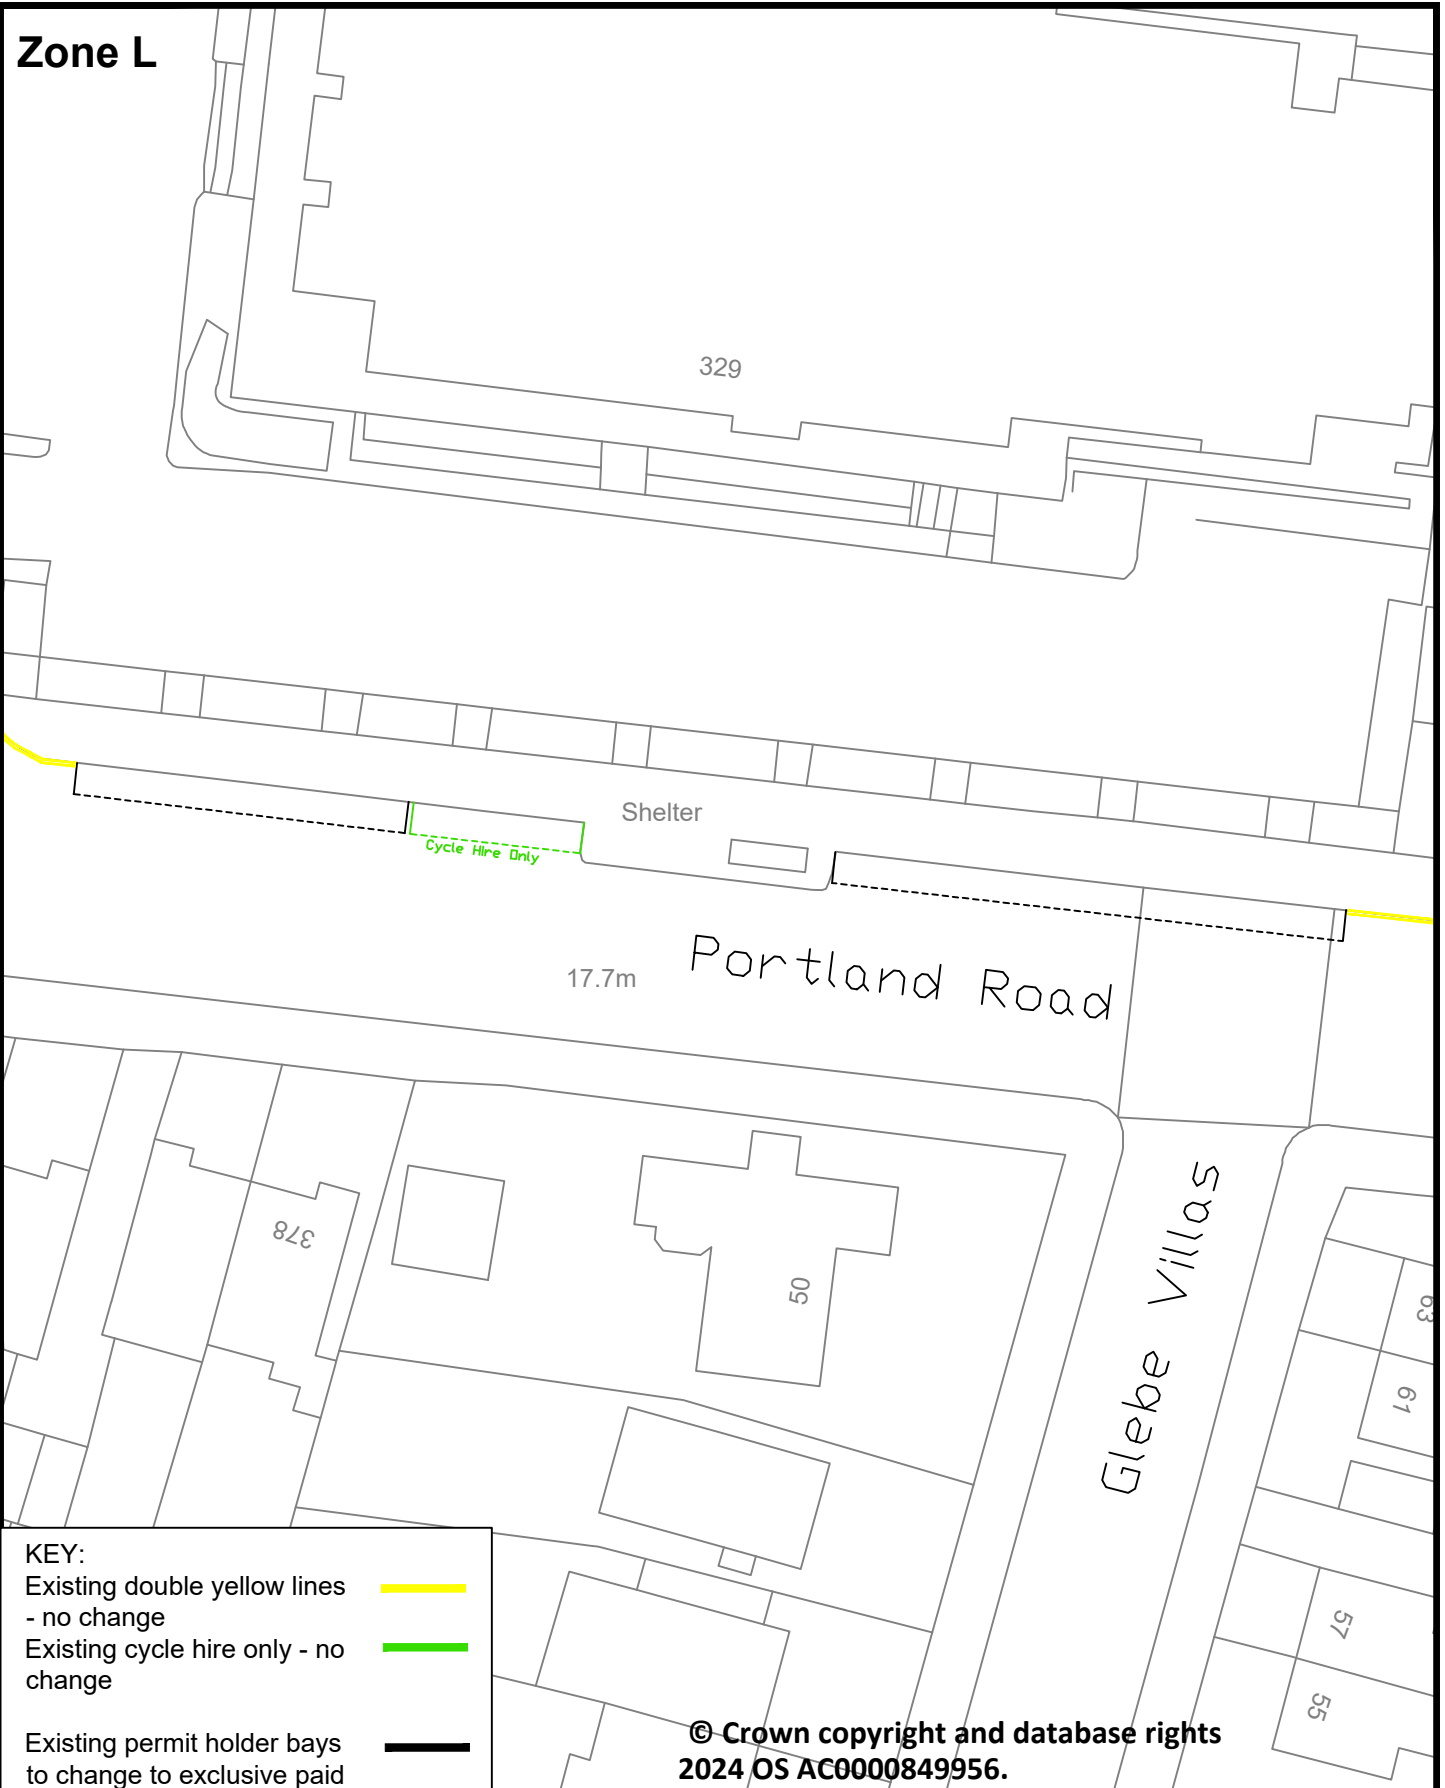


© Crown copyright and database rights  
2024 OS AC0000849956.

**KEY:**

Existing double yellow lines - no change 

Existing cycle hire only - no change 

Existing permit holder bays to change to exclusive paid parking 

PARKING DESIGN AND IMPLEMENTATION

Address: Portland Road, Hove  
Zone L

Not To Scale

Date Drawn: Nov. 2024

Drawn: L.H.


Ref: CPZ-L-WIS-002



**Brighton & Hove**

Reason: To convert sections of permit holder parking into exclusive paid parking, max. stay 11 hours

**Zone P**

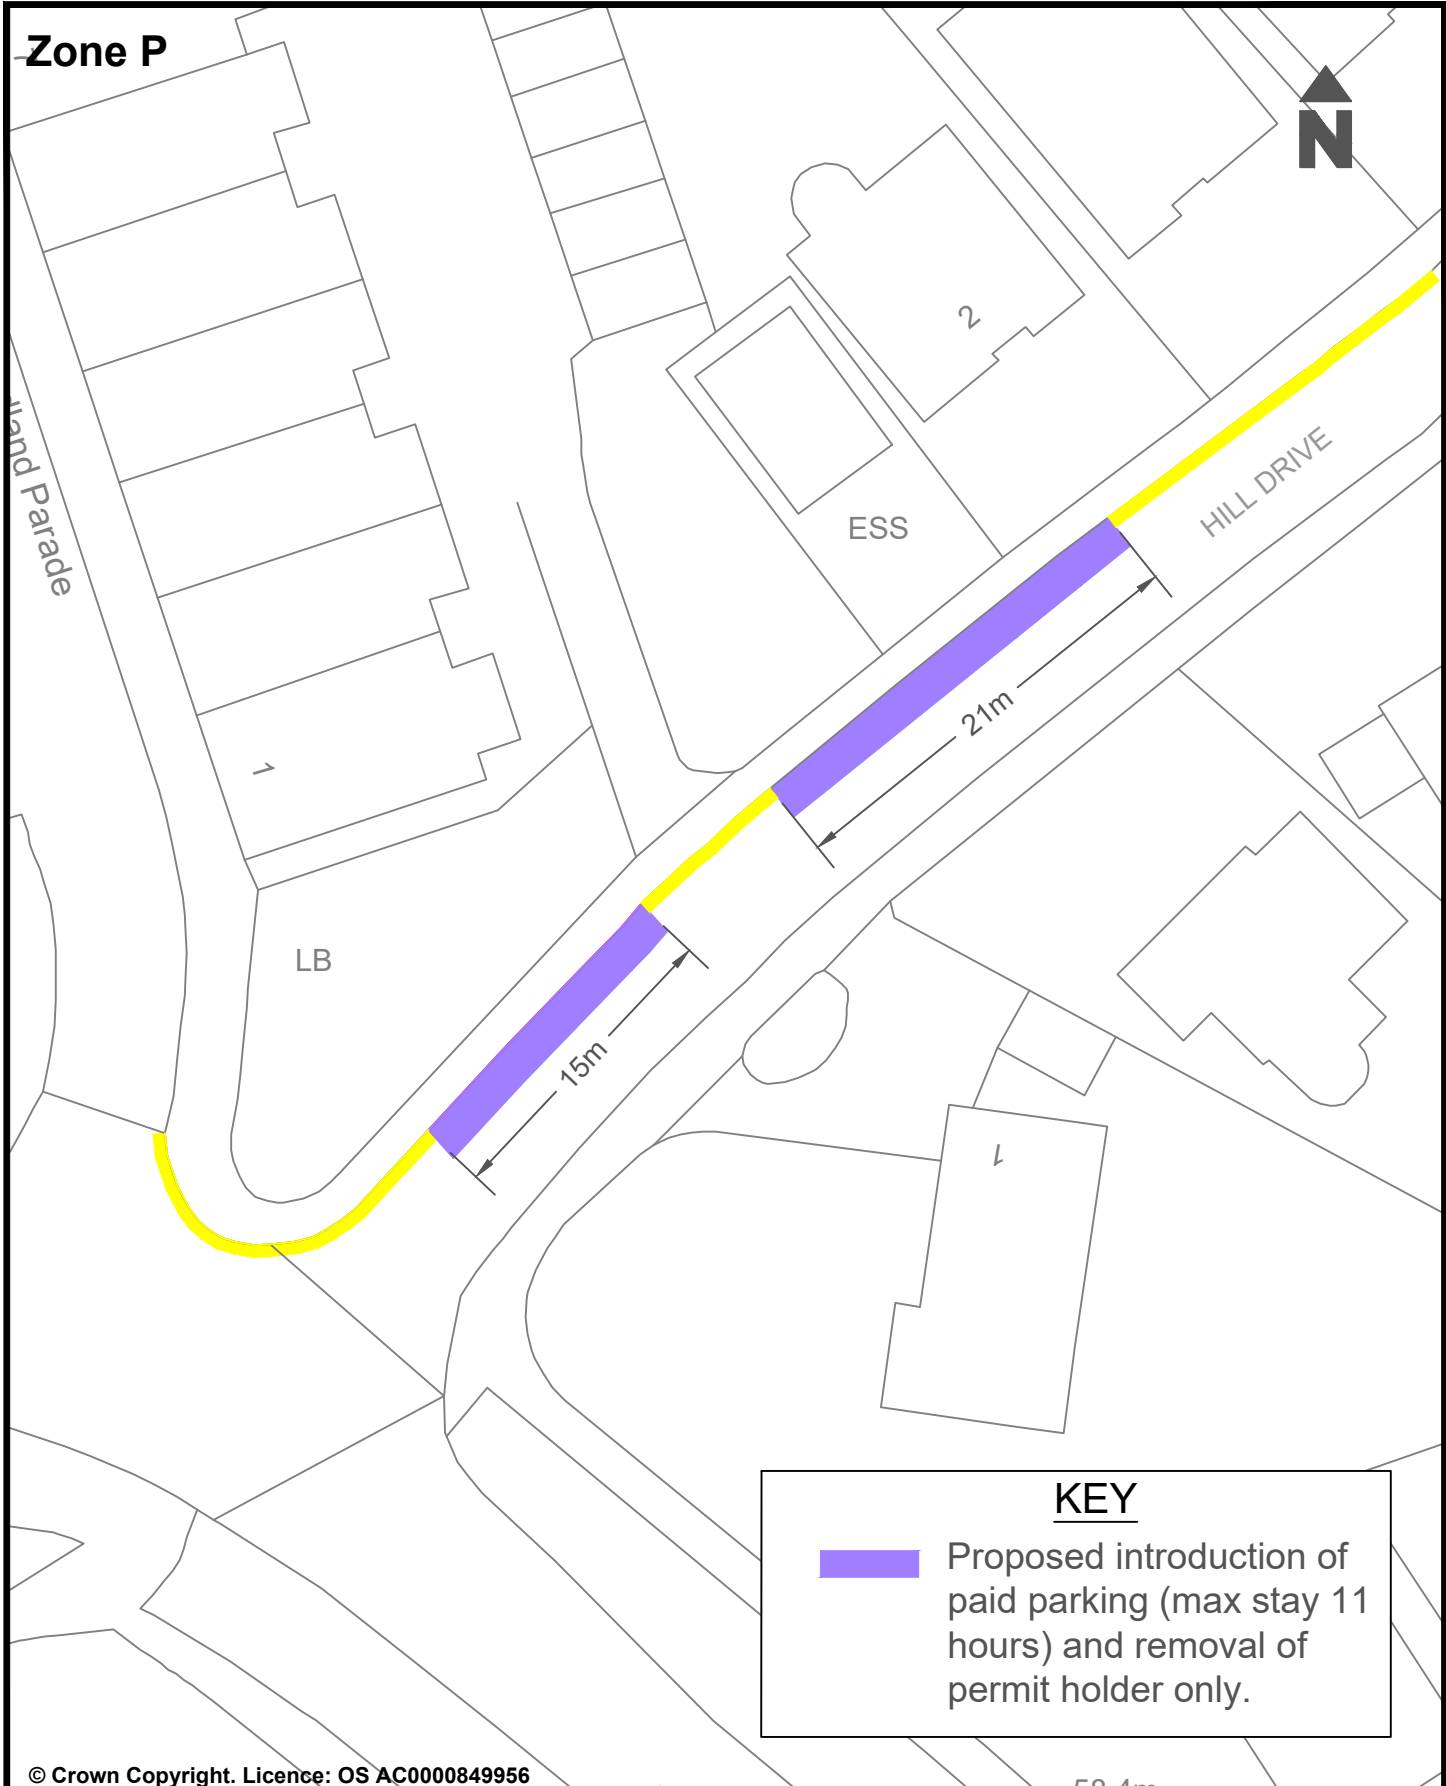


© Crown Copyright. Licence: OS AC0000849956  
Brighton & Hove City Council 2024.

Parking Design & Implementation		Brighton & Hove City Council	
Project : Hill Drive - Hove		Scale : NTS	
		Date : November 2024	
Title : To provide paid parking for visitors and to make best use of road space.		Drawn : CC	
		Drawing Number : BH/CPZ-P/PAID/008	



# Zone P

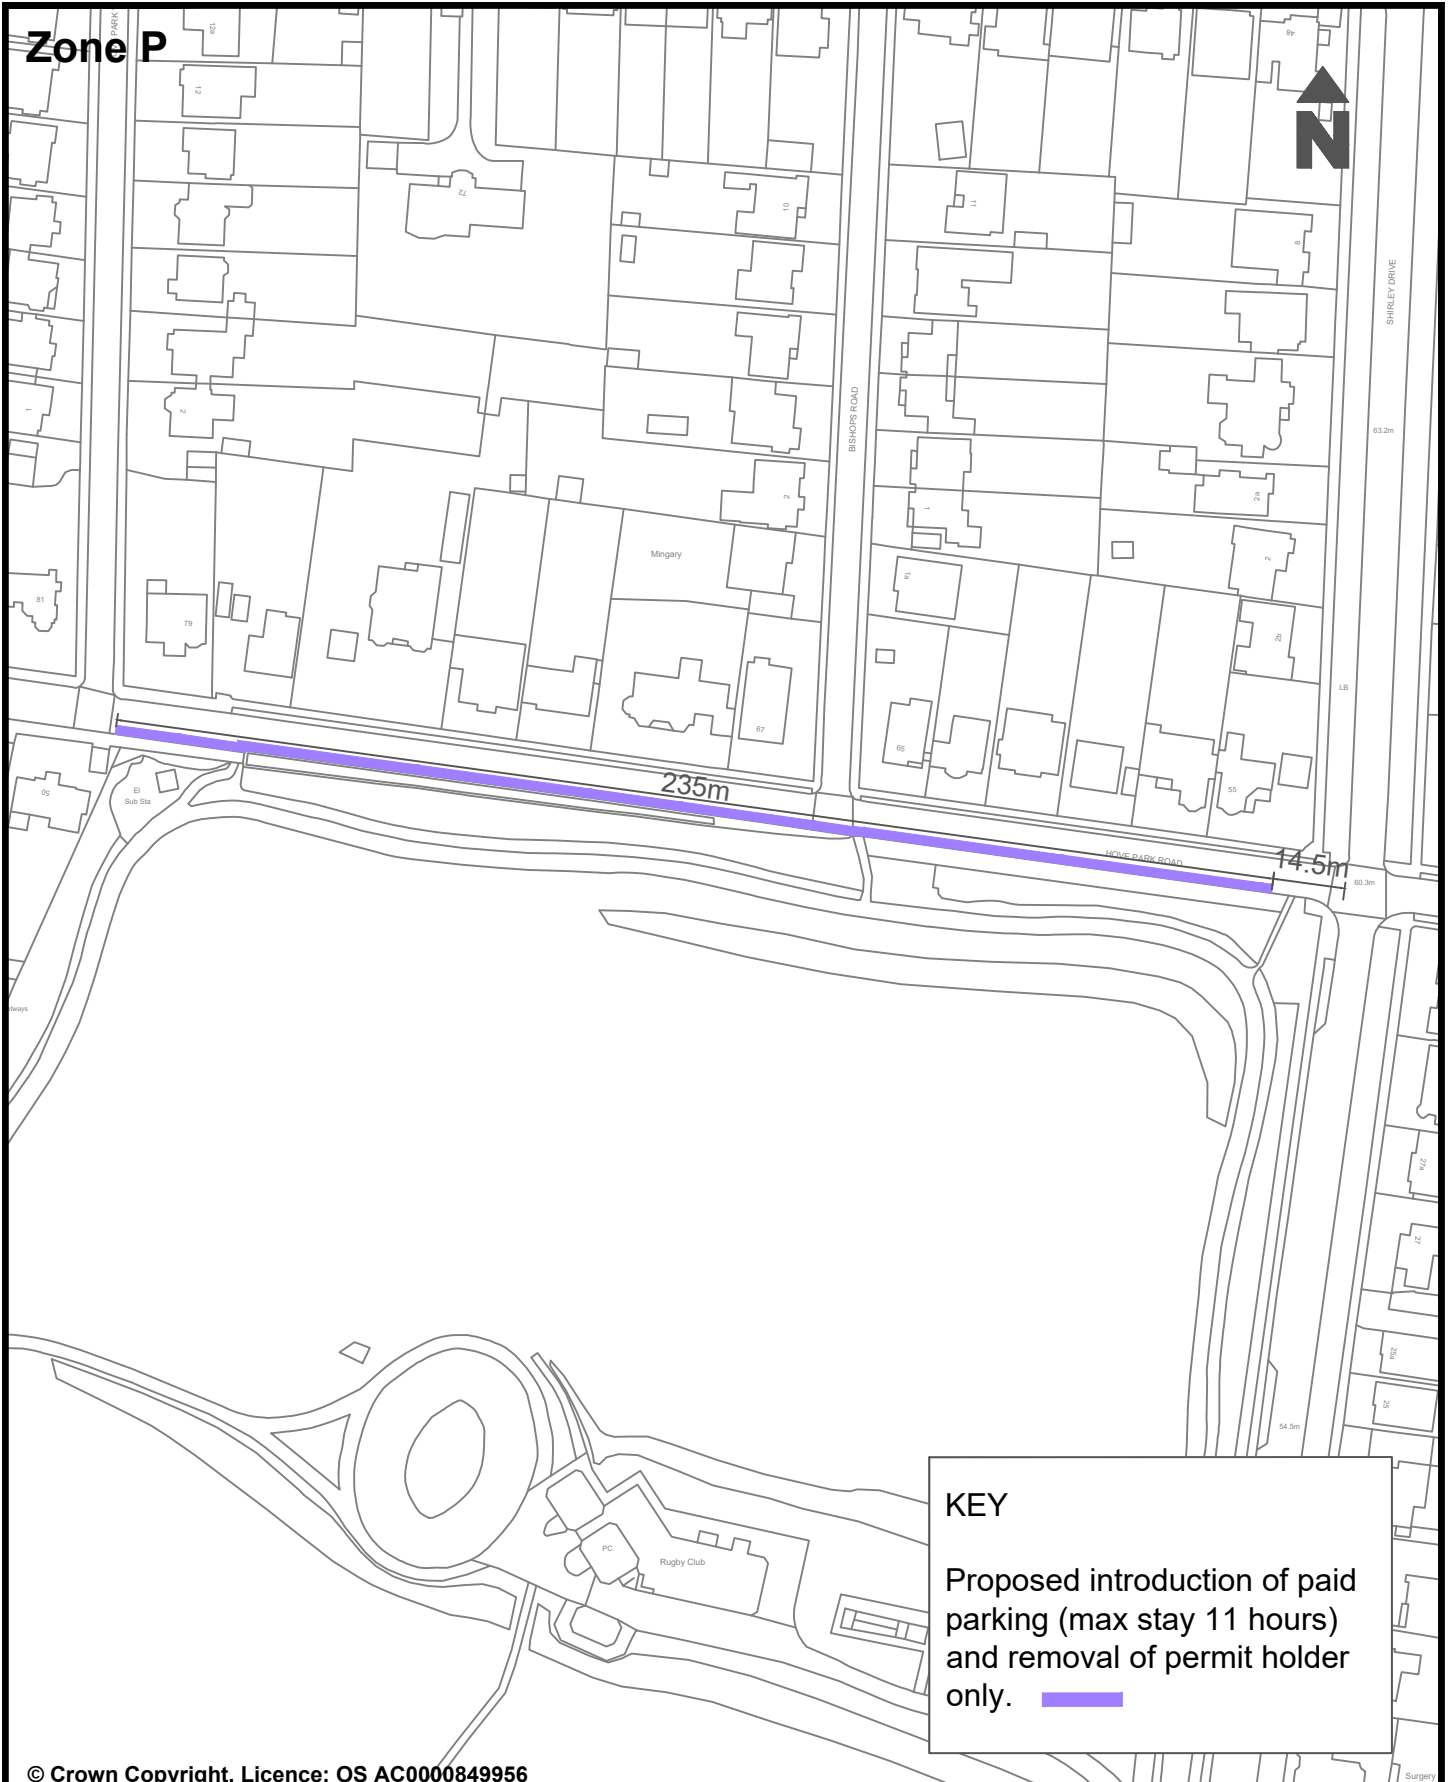


**KEY**

Proposed introduction of paid parking (max stay 11 hours) and removal of permit holder only.

© Crown Copyright. Licence: OS AC0000849956  
Brighton & Hove City Council 2024.

Project : Hove Park Road, Hove		Parking Design & Implementation	Brighton & Hove City Council
Reason : To provide paid parking for visitors and to make best use of road space.		Scale : NTS	<p><b>Brighton &amp; Hove City Council</b></p>
		Date Drawn : November 2024	
		Drawn By : TP	
		Drawing Number : BH/CPZ-P/PAID/001	

# Zone P

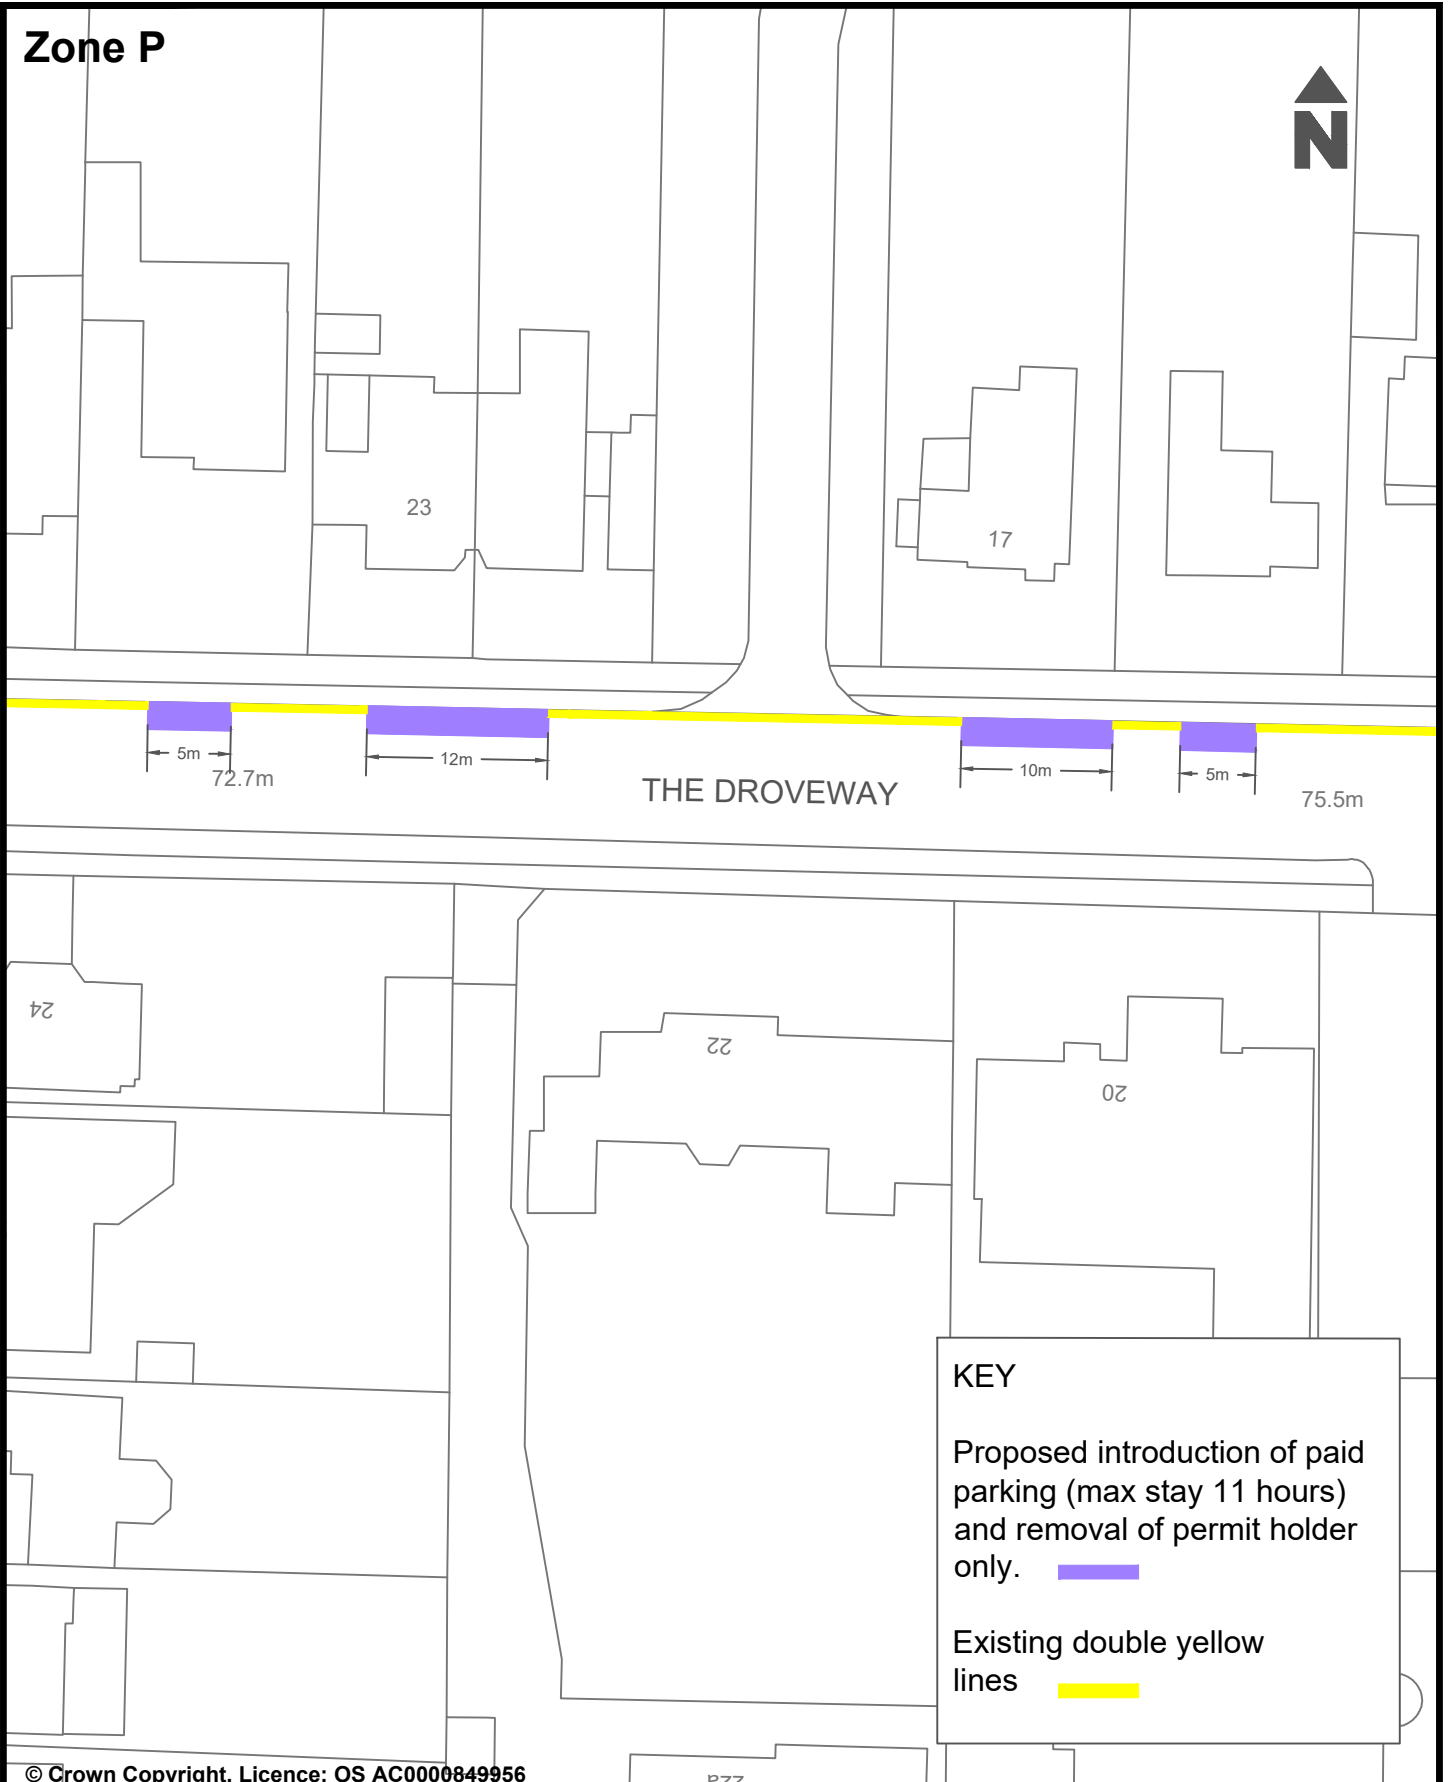

**KEY**

Proposed introduction of paid parking (max stay 11 hours) and removal of permit holder only.

Existing double yellow lines

© Crown Copyright. Licence: OS AC0000849956  
Brighton & Hove City Council 2024.

Parking Design & Implementation		Brighton & Hove City Council
Scale : NTS		<p><b>Brighton &amp; Hove City Council</b></p>
Date Drawn : Nov 2024		
Drawn : TP		
Drawing Number : BH/CPZ-P/PAID/002		

Project : The Droeway, Hove
Reason : To provide paid parking for visitors and to make best use of road space.

Zone P

55



71

69

GOLDSTONE CRESCENT

10.5m

15m  
40.4m

26m


24m


THE DROVEWAY

4

51

KEY

Proposed introduction of paid parking (max stay 11 hours) and removal of permit holder only. 

Existing double yellow lines 

© Crown Copyright. Licence: OS AC0000849956  
Brighton & Hove City Council 2024.

Parking Design & Implementation

Brighton & Hove City Council

Project : The Droveaway,  
Hove

Scale : NTS

Date Drawn : Nov 2024


Drawn : TP

Drawing Number : BH/CPZ-P/PAID/003


Reason : To provide paid parking for visitors  
and to make best use of road space.




Zone P

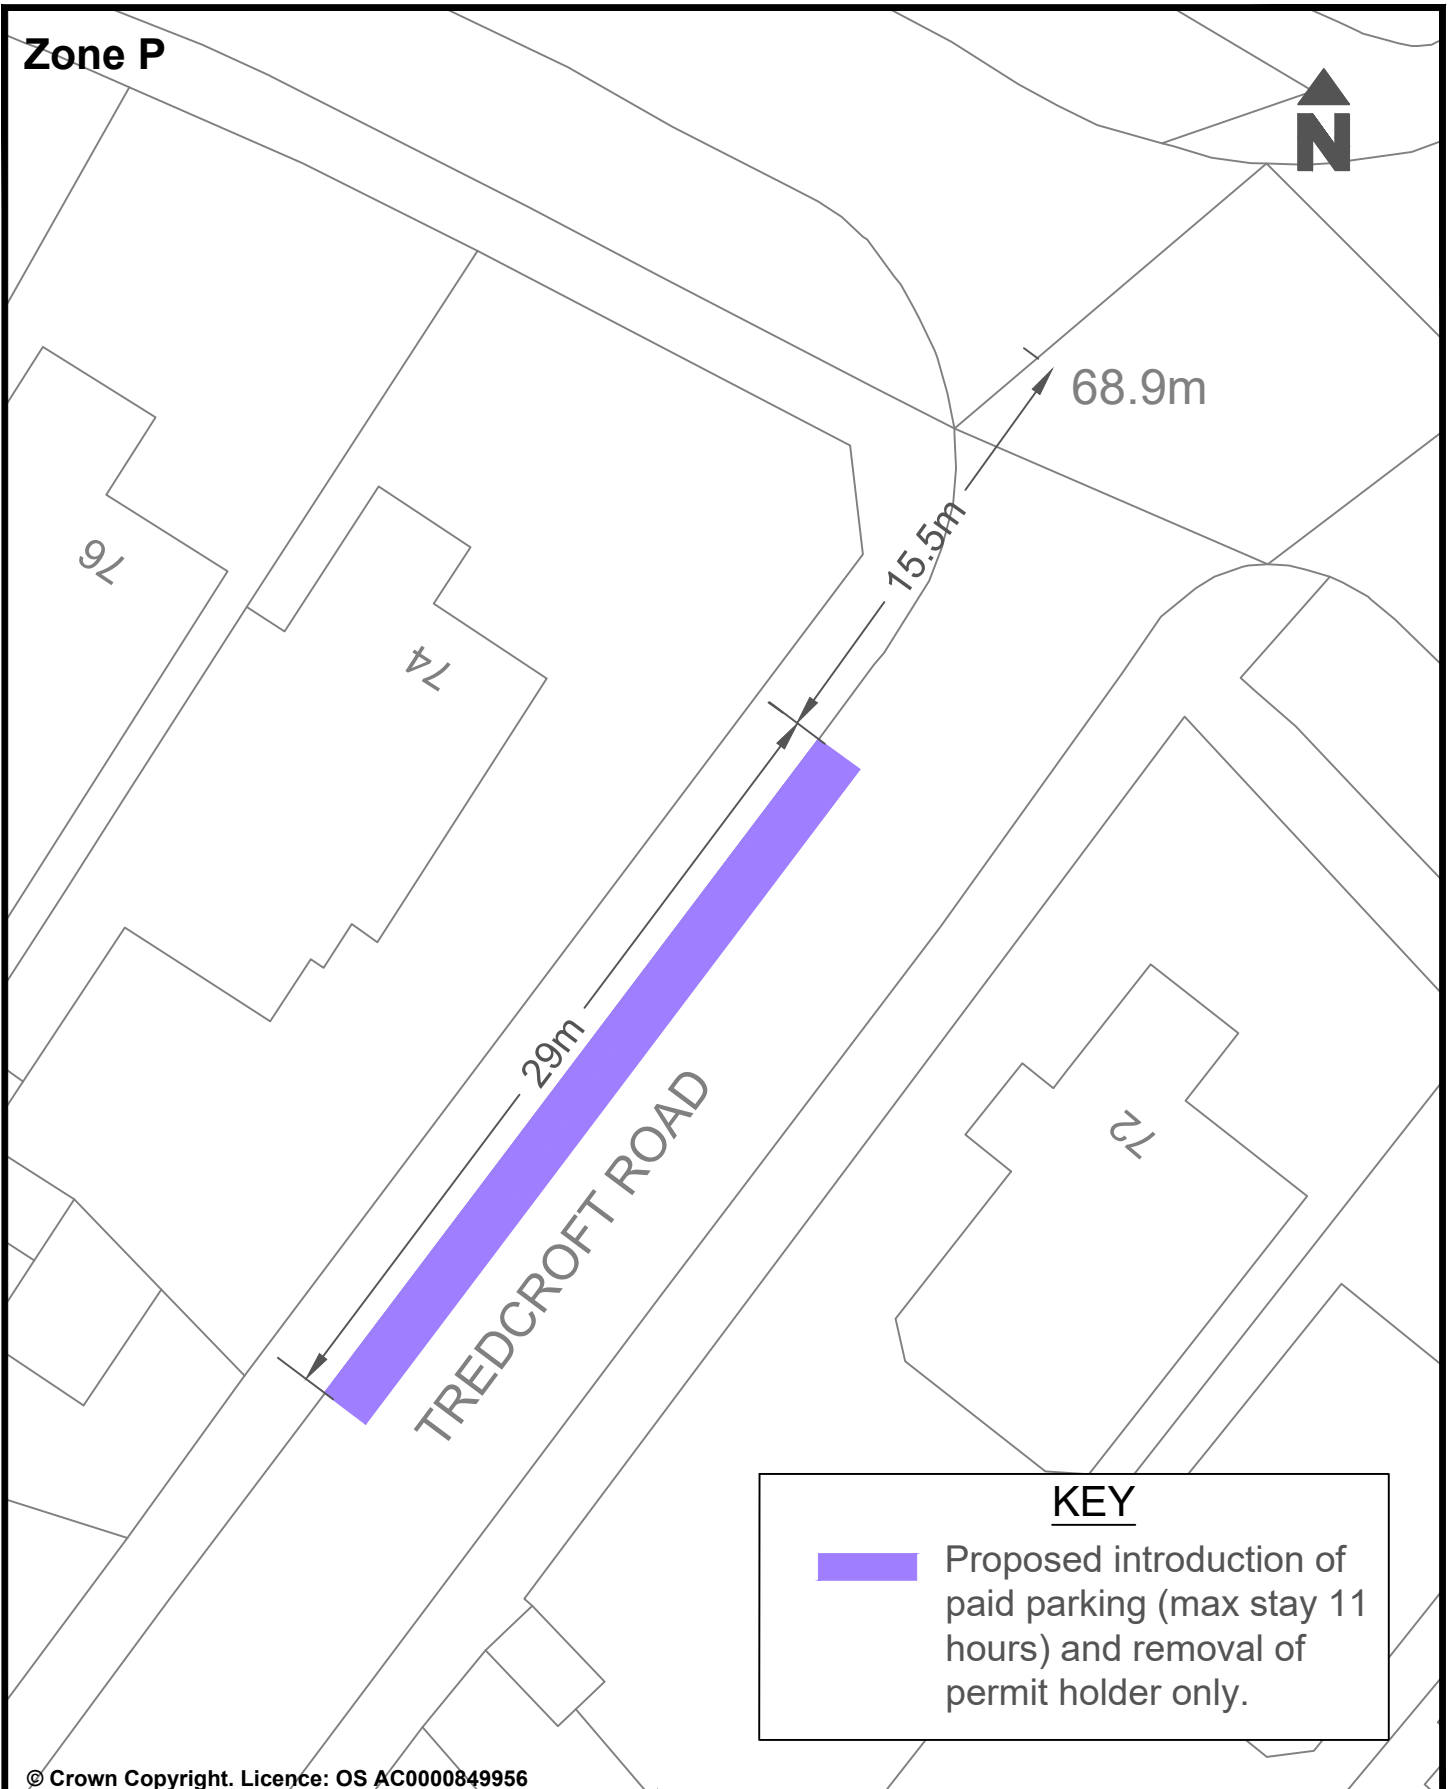


**KEY**

 Proposed introduction of paid parking (max stay 11 hours) and removal of permit holder only.


© Crown Copyright. Licence: OS AC0000849956  
Brighton & Hove City Council 2024.


Parking Design & Implementation		Brighton & Hove City Council
Project : Tredcroft Road- Hove	Scale : NTS	 <b>Brighton &amp; Hove City Council</b>
	Date : November 2024	
Title : To provide paid parking for visitors and to make best use of road space.	Drawn : CC	
	Drawing Number : BH/CPZ-P/PAID/004	

# Zone P

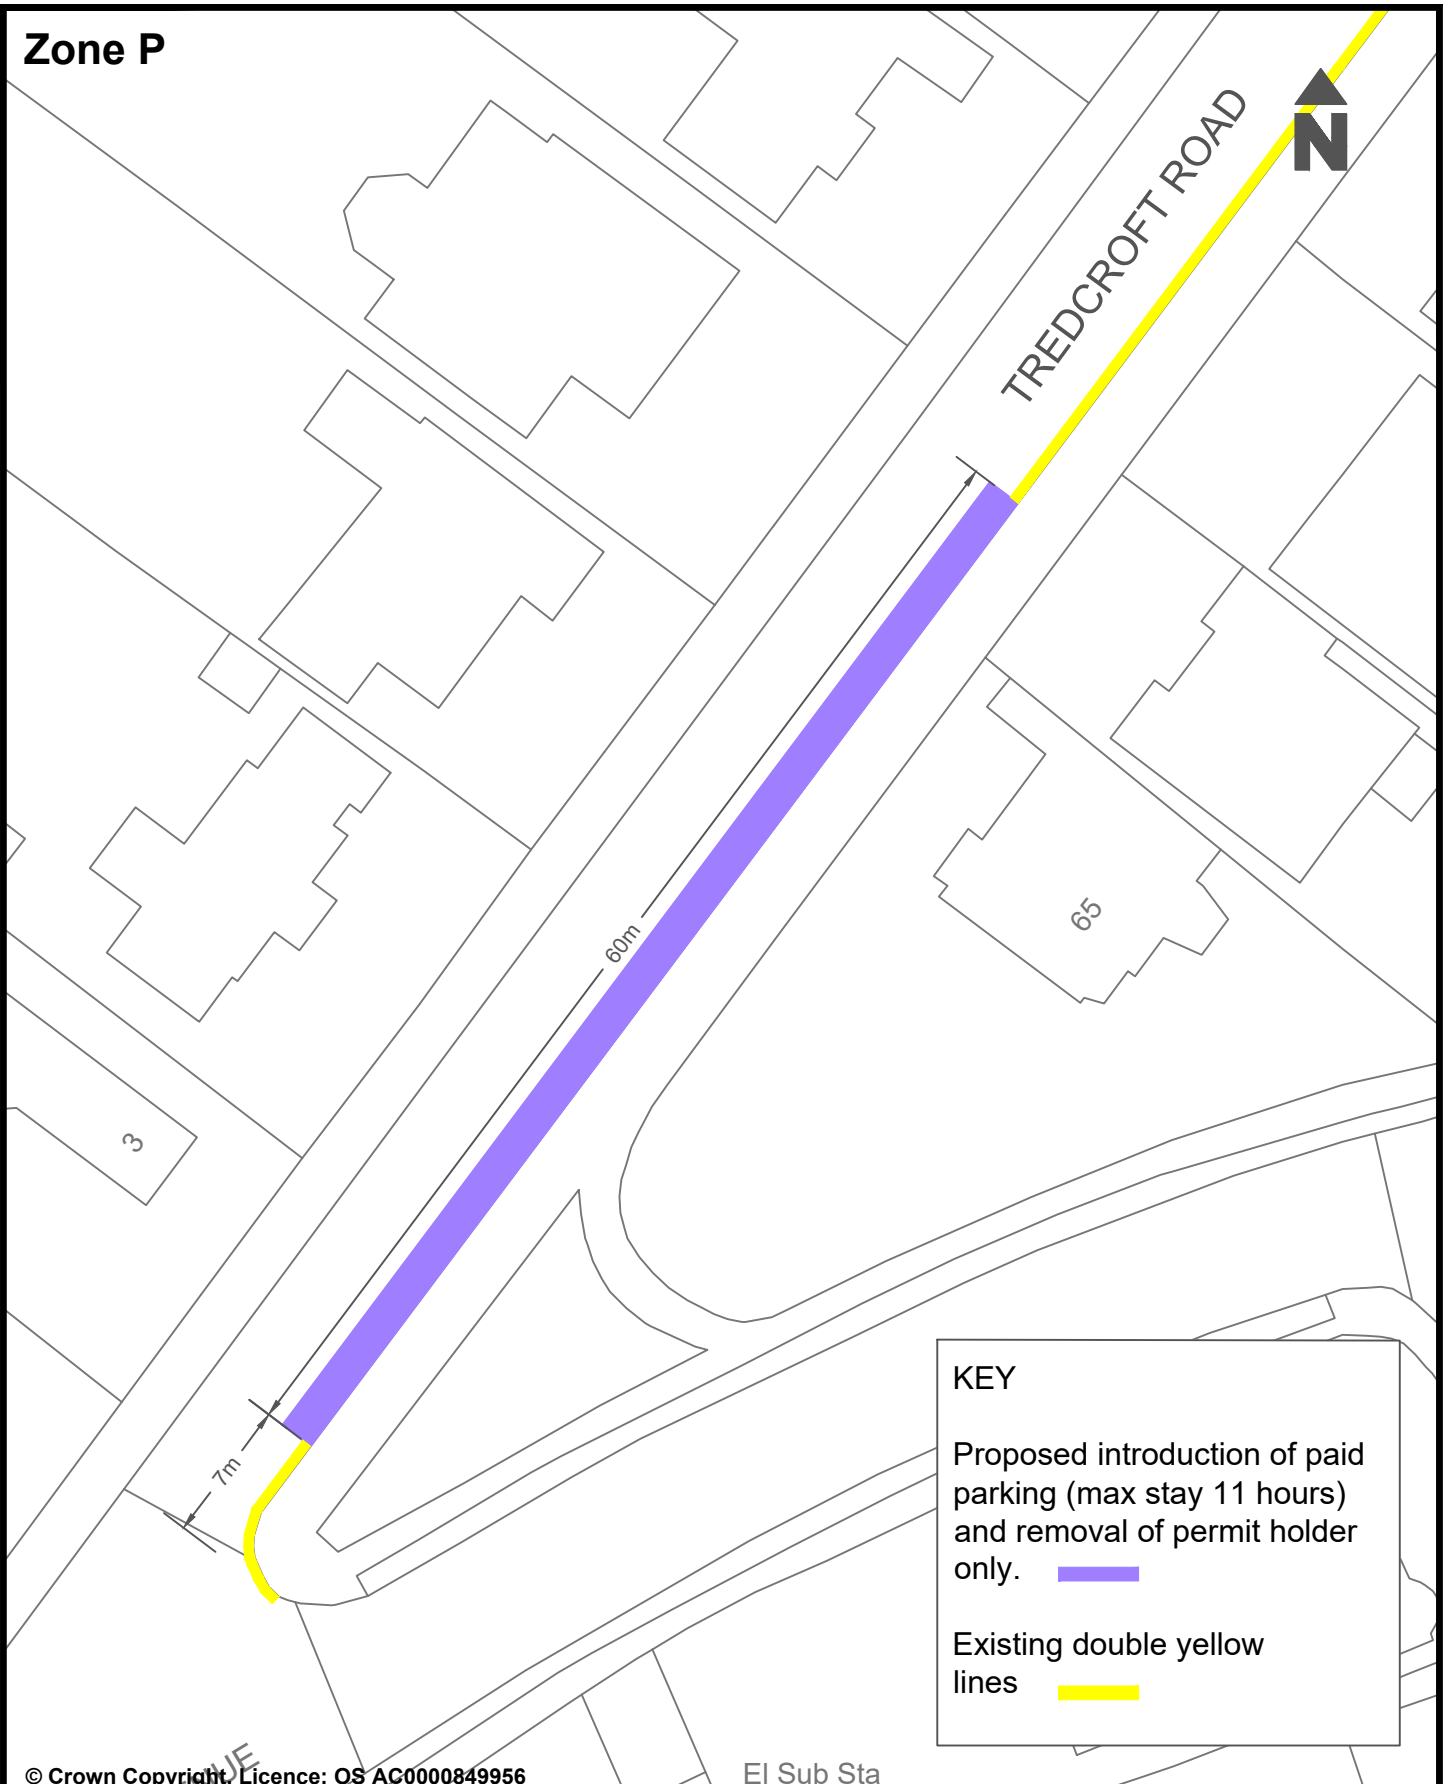


**KEY**

Proposed introduction of paid parking (max stay 11 hours) and removal of permit holder only. 

Existing double yellow lines 

© Crown Copyright. Licence: OS AC0000849956  
Brighton & Hove City Council 2024.


El Sub Sta

Parking Design & Implementation		Brighton & Hove City Council
Scale : NTS		 <b>Brighton &amp; Hove City Council</b>
Date Drawn : Nov 2024		
Drawn : TP		
Drawing Number : BH/CPZ-P/PAID/005		

Project : Tredcroft Road,  
Hove

Reason : To provide paid parking for visitors  
and to make best use of road space.

**Zone P**

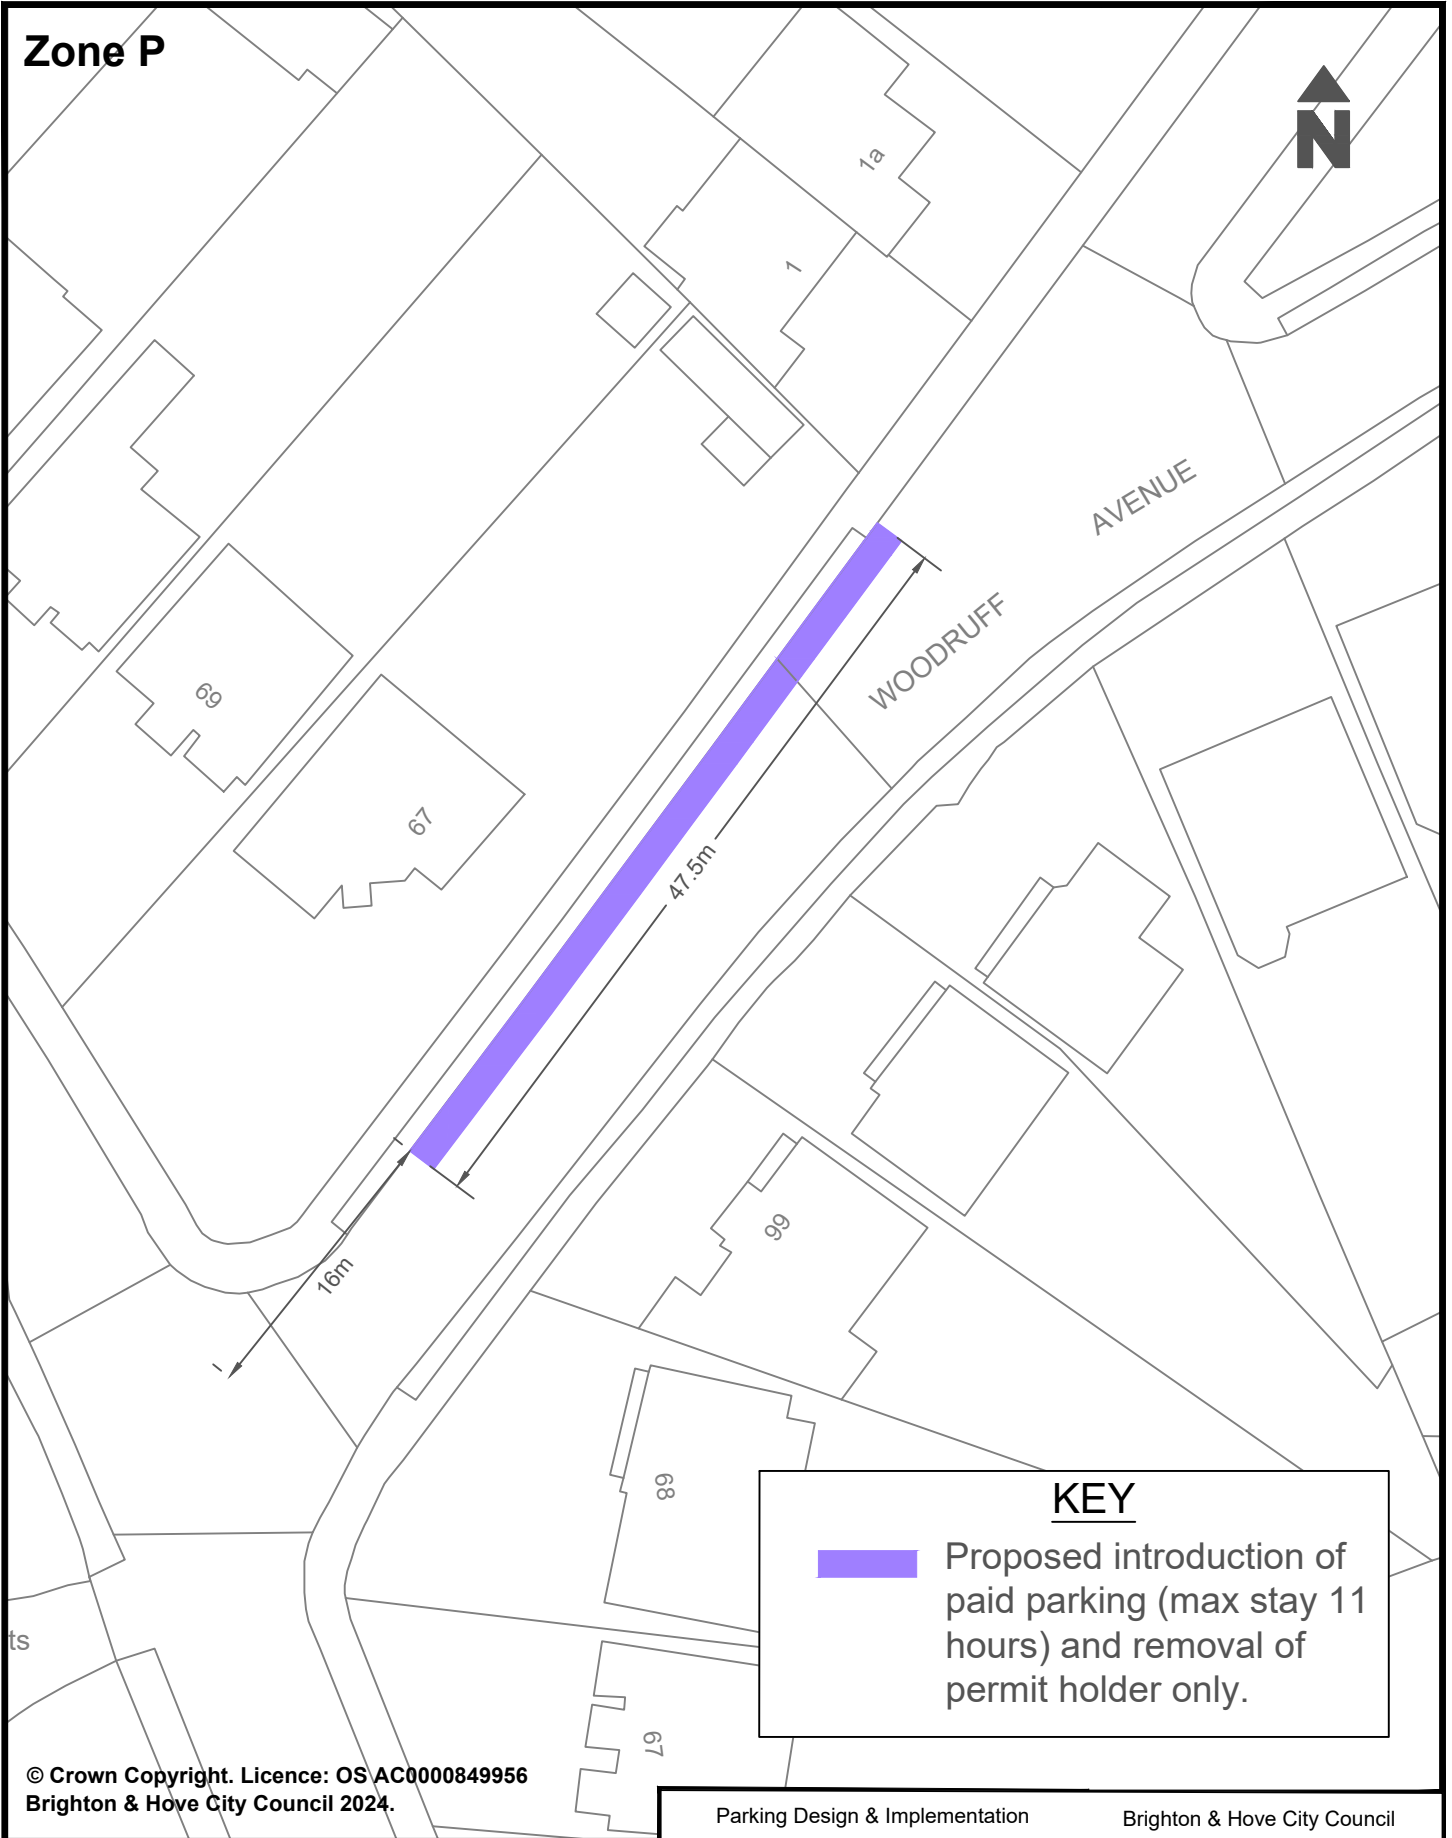

**KEY**

Proposed introduction of paid parking (max stay 11 hours) and removal of permit holder only.

© Crown Copyright. Licence: OS AC0000849956  
Brighton & Hove City Council 2024.

Parking Design & Implementation		Brighton & Hove City Council
Project : Woodruff Avenue - Hove		 <b>Brighton &amp; Hove City Council</b>
Scale : NTS		
Date : November 2024		
Title : To provide paid parking for visitors and to make best use of road space.		Drawn : CC
		Drawing Number : BH/CPZ-P/PAID/006

Zone P

  
DYKE ROAD

331

1

WOODRUFF AVENUE

93.8m

23.5m


9m


10.5m

10m

5m

**KEY**

Proposed introduction of paid parking (max stay 11 hours) and removal of permit holder only. 

Existing double yellow lines 

© Crown Copyright. Licence: OS AC0000849956  
Brighton & Hove City Council 2024.

Parking Design & Implementation

Brighton & Hove City Council

Project : Woodruff Avenue,  
Hove

Scale : NTS

Date Drawn : Nov 2024


Drawn : TP

Drawing Number : BH/CPZ-P/PAID/007

Reason : To provide paid parking for visitors  
and to make best use of road space.



**Zone W**

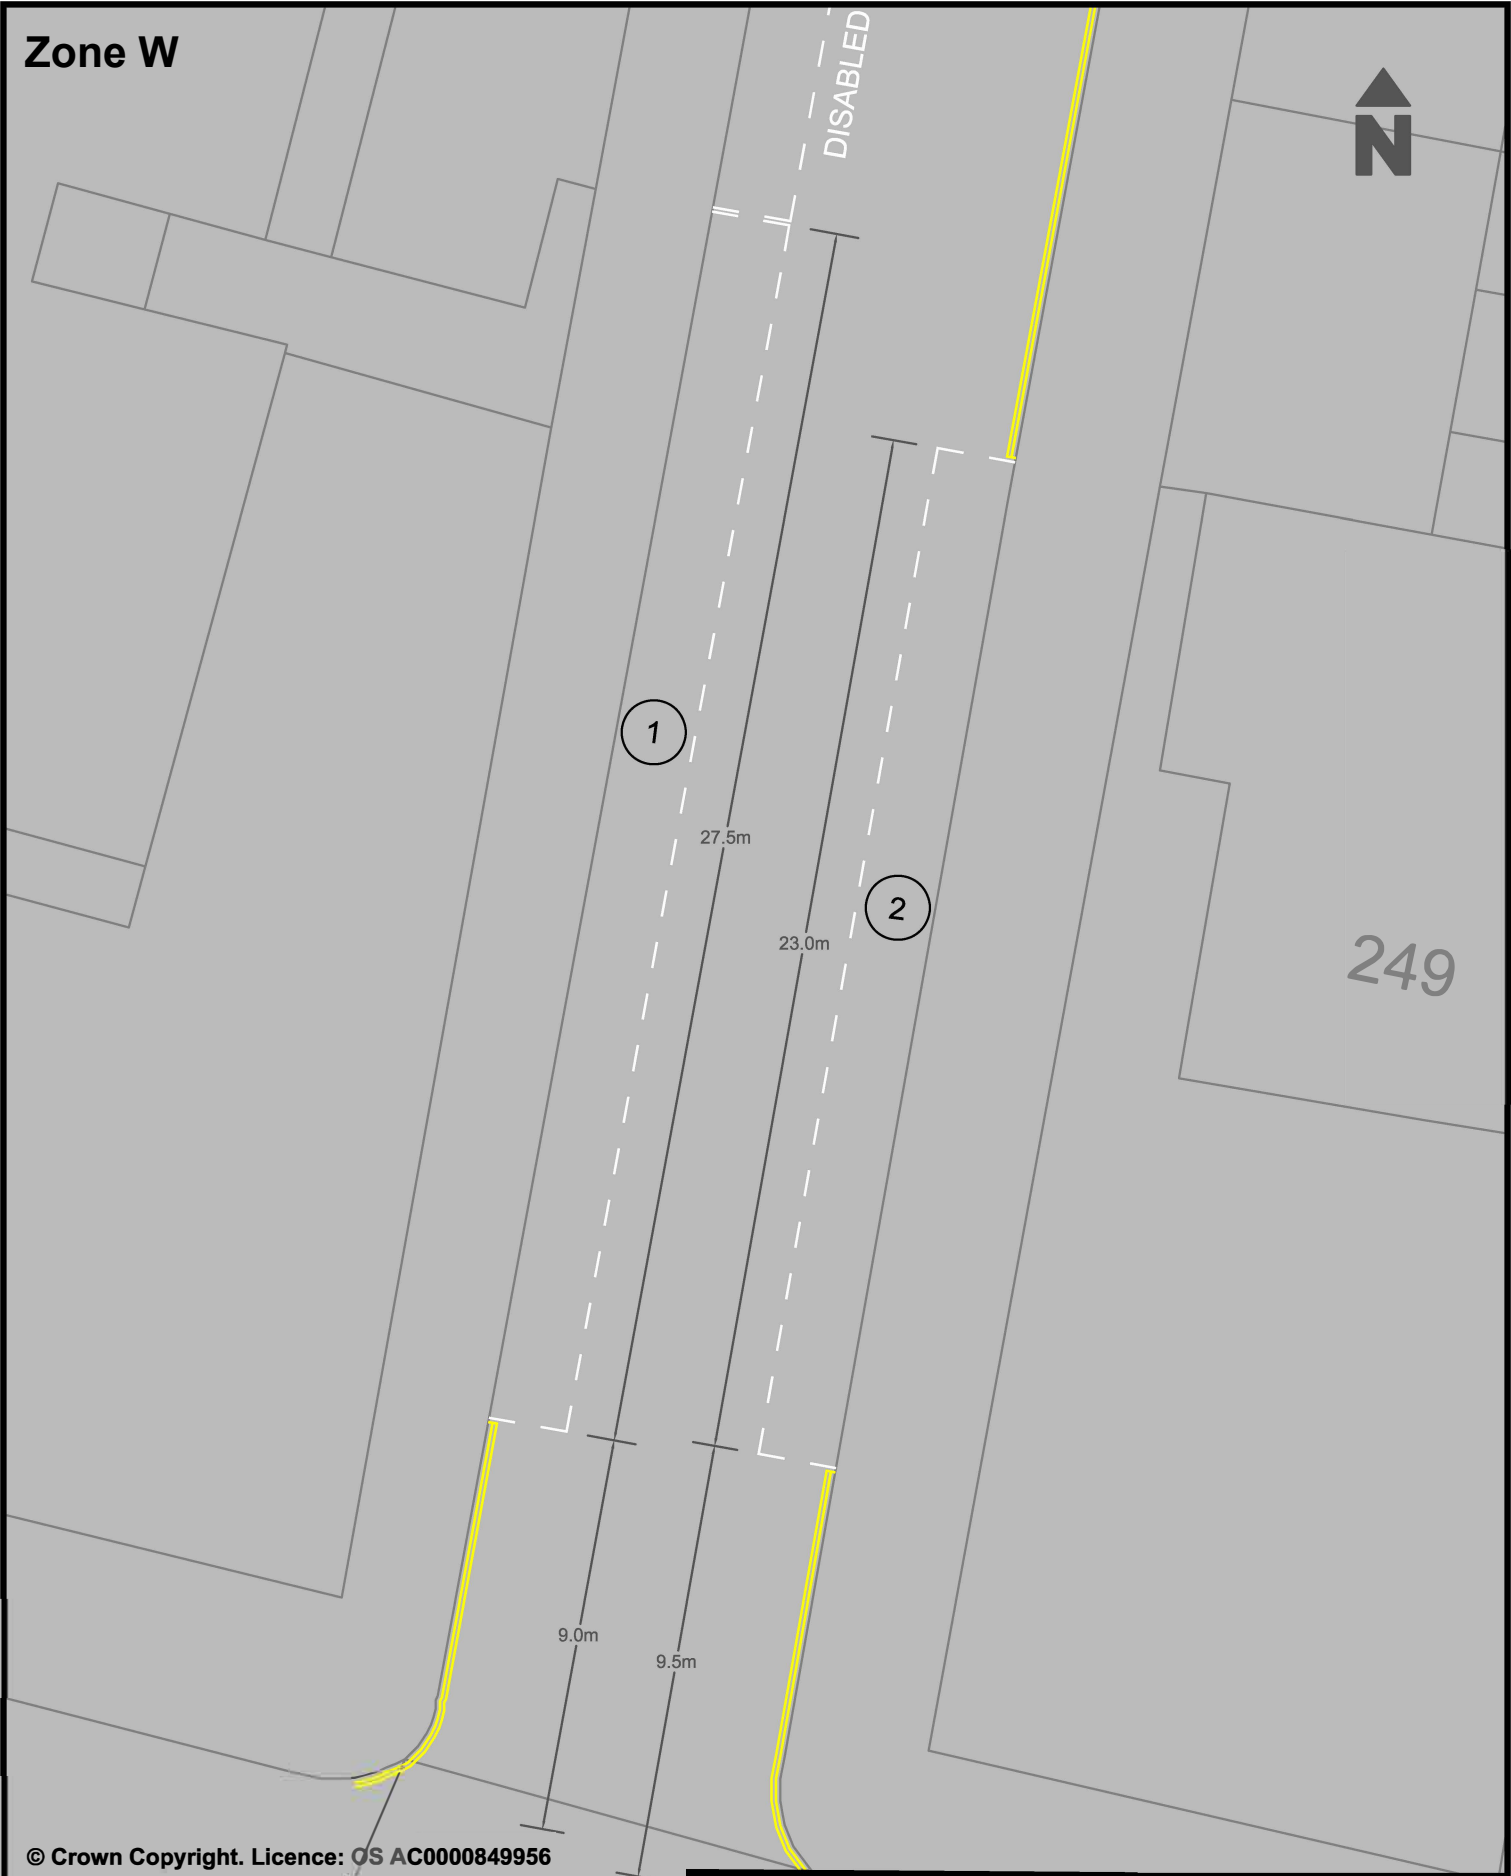

© Crown Copyright. Licence: OS AC0000849956  
Brighton & Hove City Council 2024.

Project : Zone W - Paid Parking Proposal.  
Double yellow lines and disabled bay  
shown for reference only.

Title : Berriedale Avenue. To convert two  
sections of permit holder parking into  
exclusive paid parking.

Scale : NTS

Date Drawn : NOV\_24

Drawn : CML

Drawing Number : BH/Berriedale\_001/24



# Zone W



© Crown Copyright. Licence: OS AC0000849956  
Brighton & Hove City Council 2024.

Project : Zone W - Paid Parking Proposal.  
Double yellow lines and motorcycle  
bay shown for reference only.

Scale : NTS

Date Drawn : NOV\_24


Title : Braemore Road. To convert two  
sections of permit holder parking into  
exclusive paid parking.

Drawn : CML

Drawing Number : BH/BRAEMORE\_001/24



**Zone W**

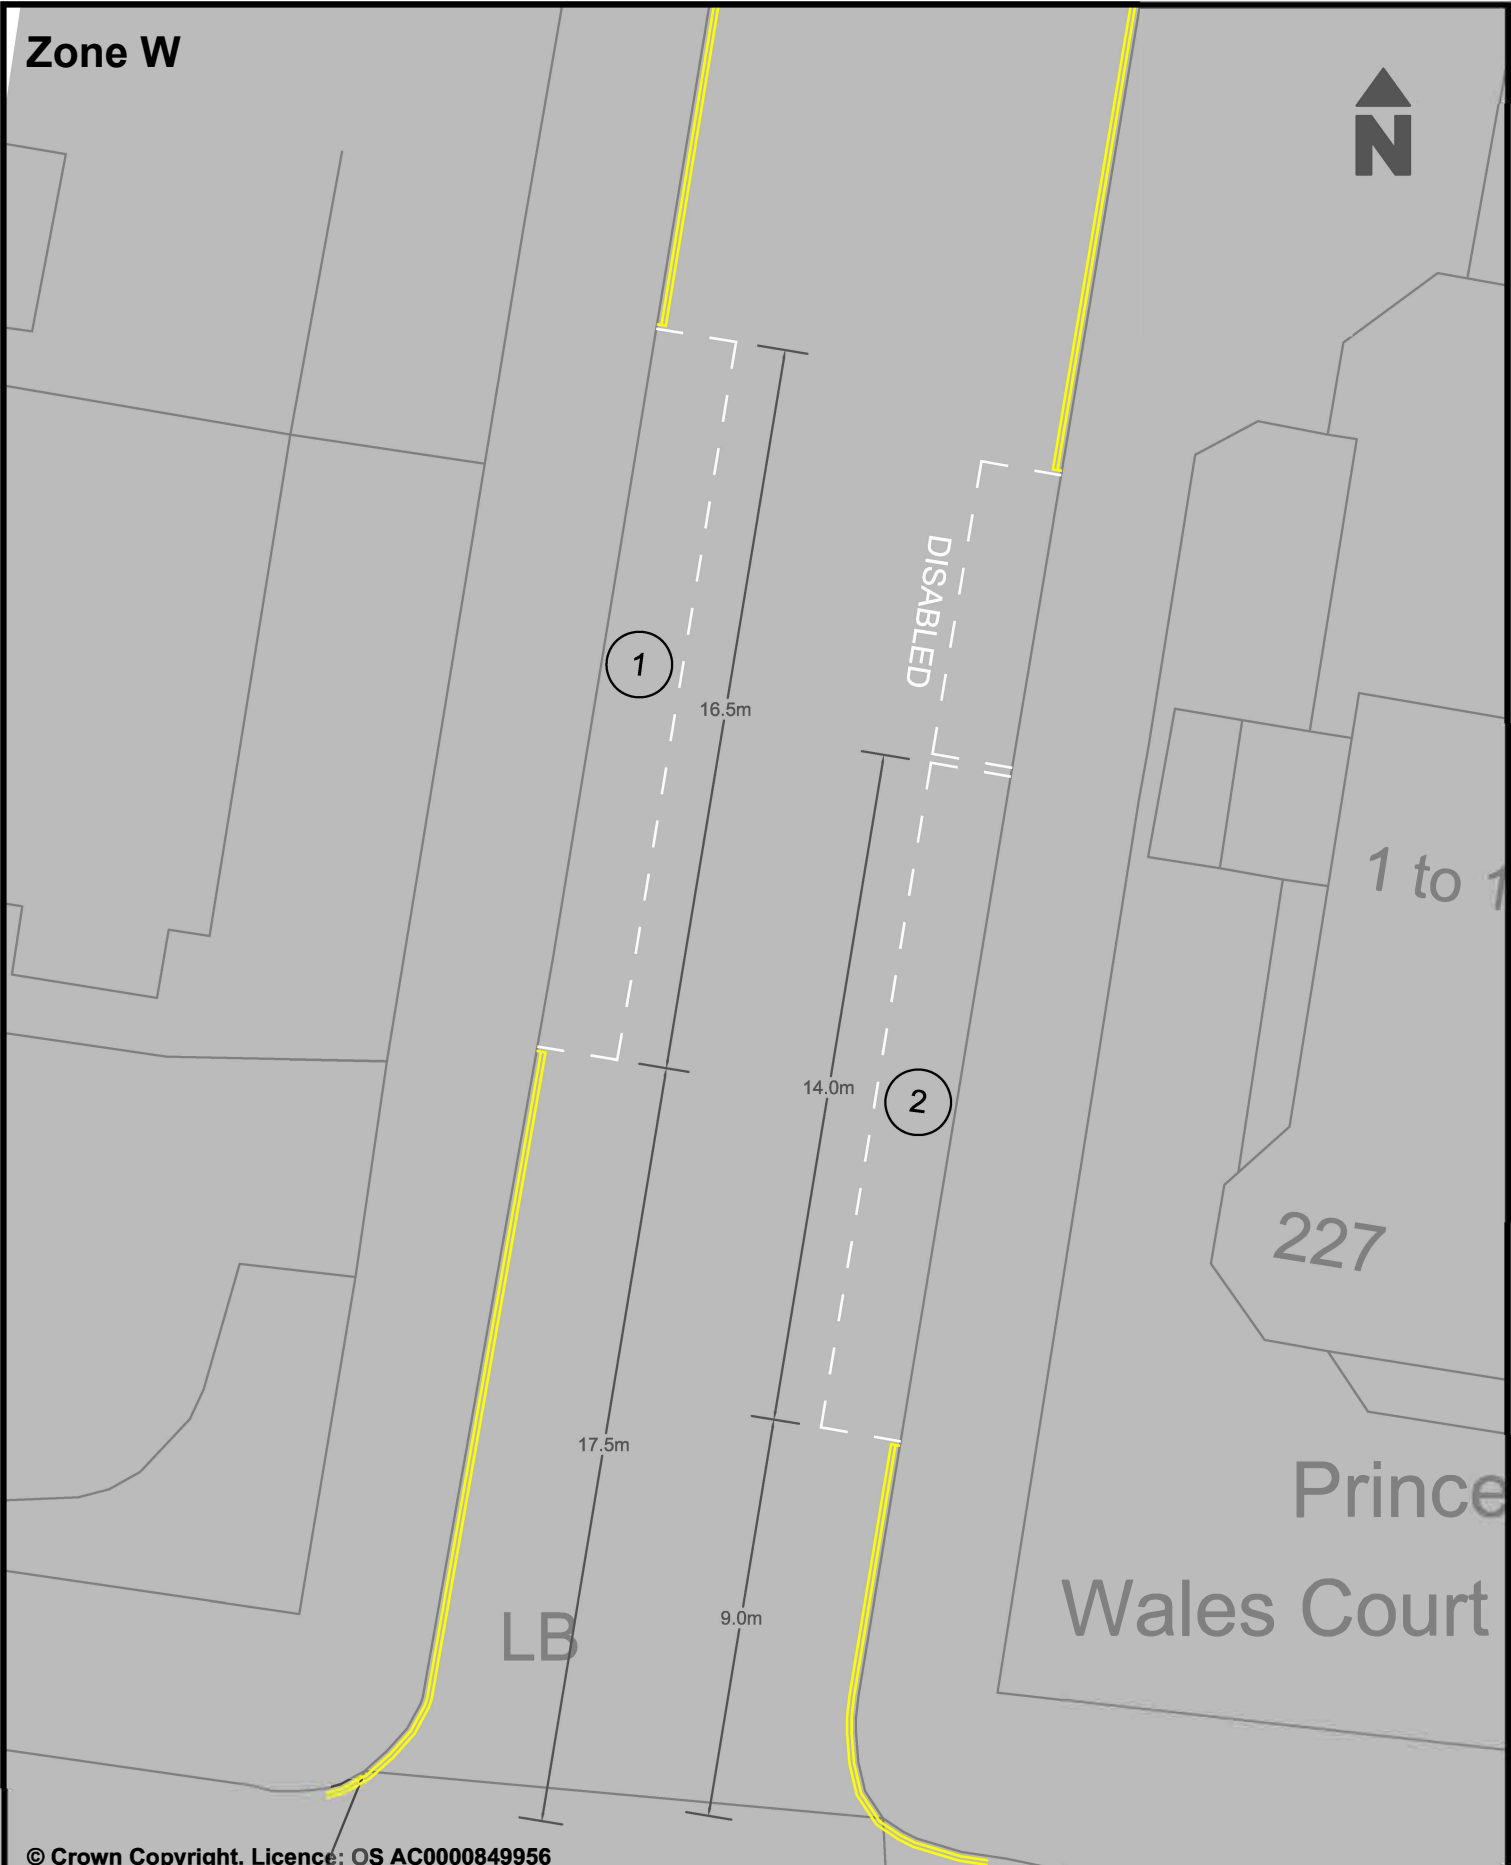

© Crown Copyright. Licence: OS AC0000849956  
Brighton & Hove City Council 2024.

Project : Zone W - Paid Parking Proposal.  
Double yellow lines and disabled  
bay shown for reference only.

Scale : NTS

Date Drawn : Nov\_2024

Title : Langdale Gardens. To convert two  
sections of permit holder parking into  
exclusive paid parking.

Drawn : CML

Drawing Number : BH/LANGDALE\_001/24



# Zone W



© Crown Copyright. Licence: OS AC0000849956  
Brighton & Hove City Council 2024.

Project : Zone W - Paid Parking Proposal.  
Double yellow lines and motorcycle bay shown for reference only.

Title : Welbeck Avenue. To convert two sections of permit holder parking into exclusive paid parking.

Scale : NTS

Date Drawn : NOV\_24

Drawn : CML

Drawing Number : BH/Welbeck\_001/24



Zone W



© Crown Copyright. Licence: OS AC0000849956  
Brighton & Hove City Council 2024.

Project : Zone W - Paid Parking Proposal.  
Double yellow lines shown for  
reference only.

Scale : NTS

Date Drawn : NOV\_24

Title : Wish Road. To convert two  
sections of permit holder parking into  
exclusive paid parking.

Drawn : CML

Drawing Number : BH/Wish\_001/24

