


BH2025 03102 - North Cottages, Ovingdean Road

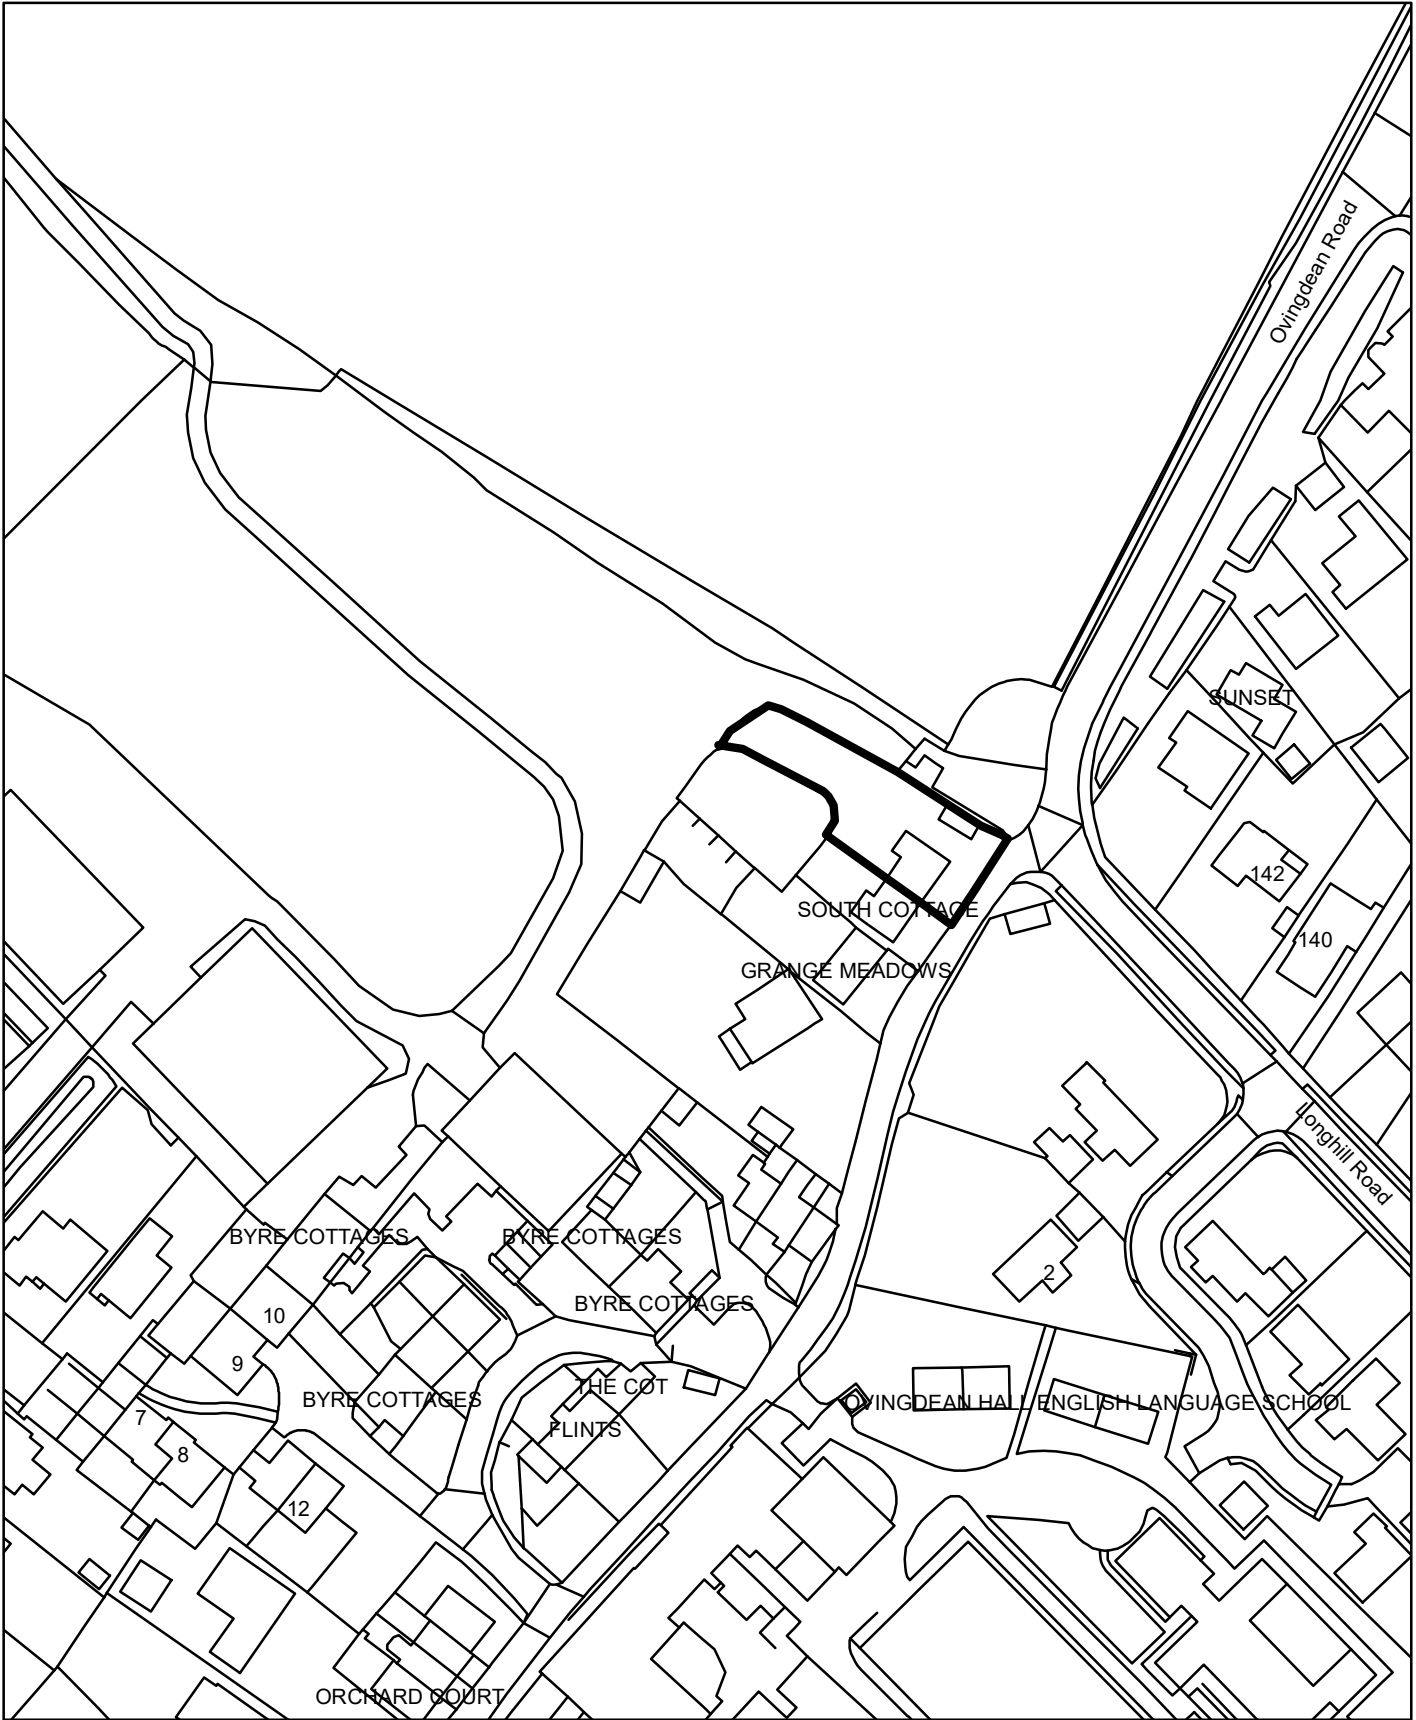

**Brighton & Hove
City Council**

N



Scale: 1:1,250

