

NOTES

1. All dimensions are in millimetres unless stated otherwise.
2. All levels in metres above Ordnance Datum (Newlyn).
3. Do not scale from this drawing.
4. Design Speed for a 30mph speed limit is 60kph. (TD 9/93 Table 2)
5. "y" distance for visibility purposes for 60kph Design Speed = 90m. (TD 42/95 Table 7/1). However, 'Manual for Streets' (para. 7.7.10 ref. Table 7.1 states that for 60kph this can be reduced to approx. 60m.
6. "x" distance shall be 4.5m or 2.4m (TD 42/95 para. 7.8). Manual for Streets (para. 7.7.6) states that 2.4m should be used in most urban situations.


Rev	Revision details	Signed	Date
Drawn:	P. OSBORNE		OCT 2009
Surveyed:			
Checked:			
Approved:			
File/acad ref:	S\		



Project Name
A23 LONDON ROAD
CEDARS LODGE

Drawing Title
HIGHWAY IMPLICATIONS

Drawing No CL01	Scale 1:250 @A2	Rev
---------------------------	---------------------------	------------

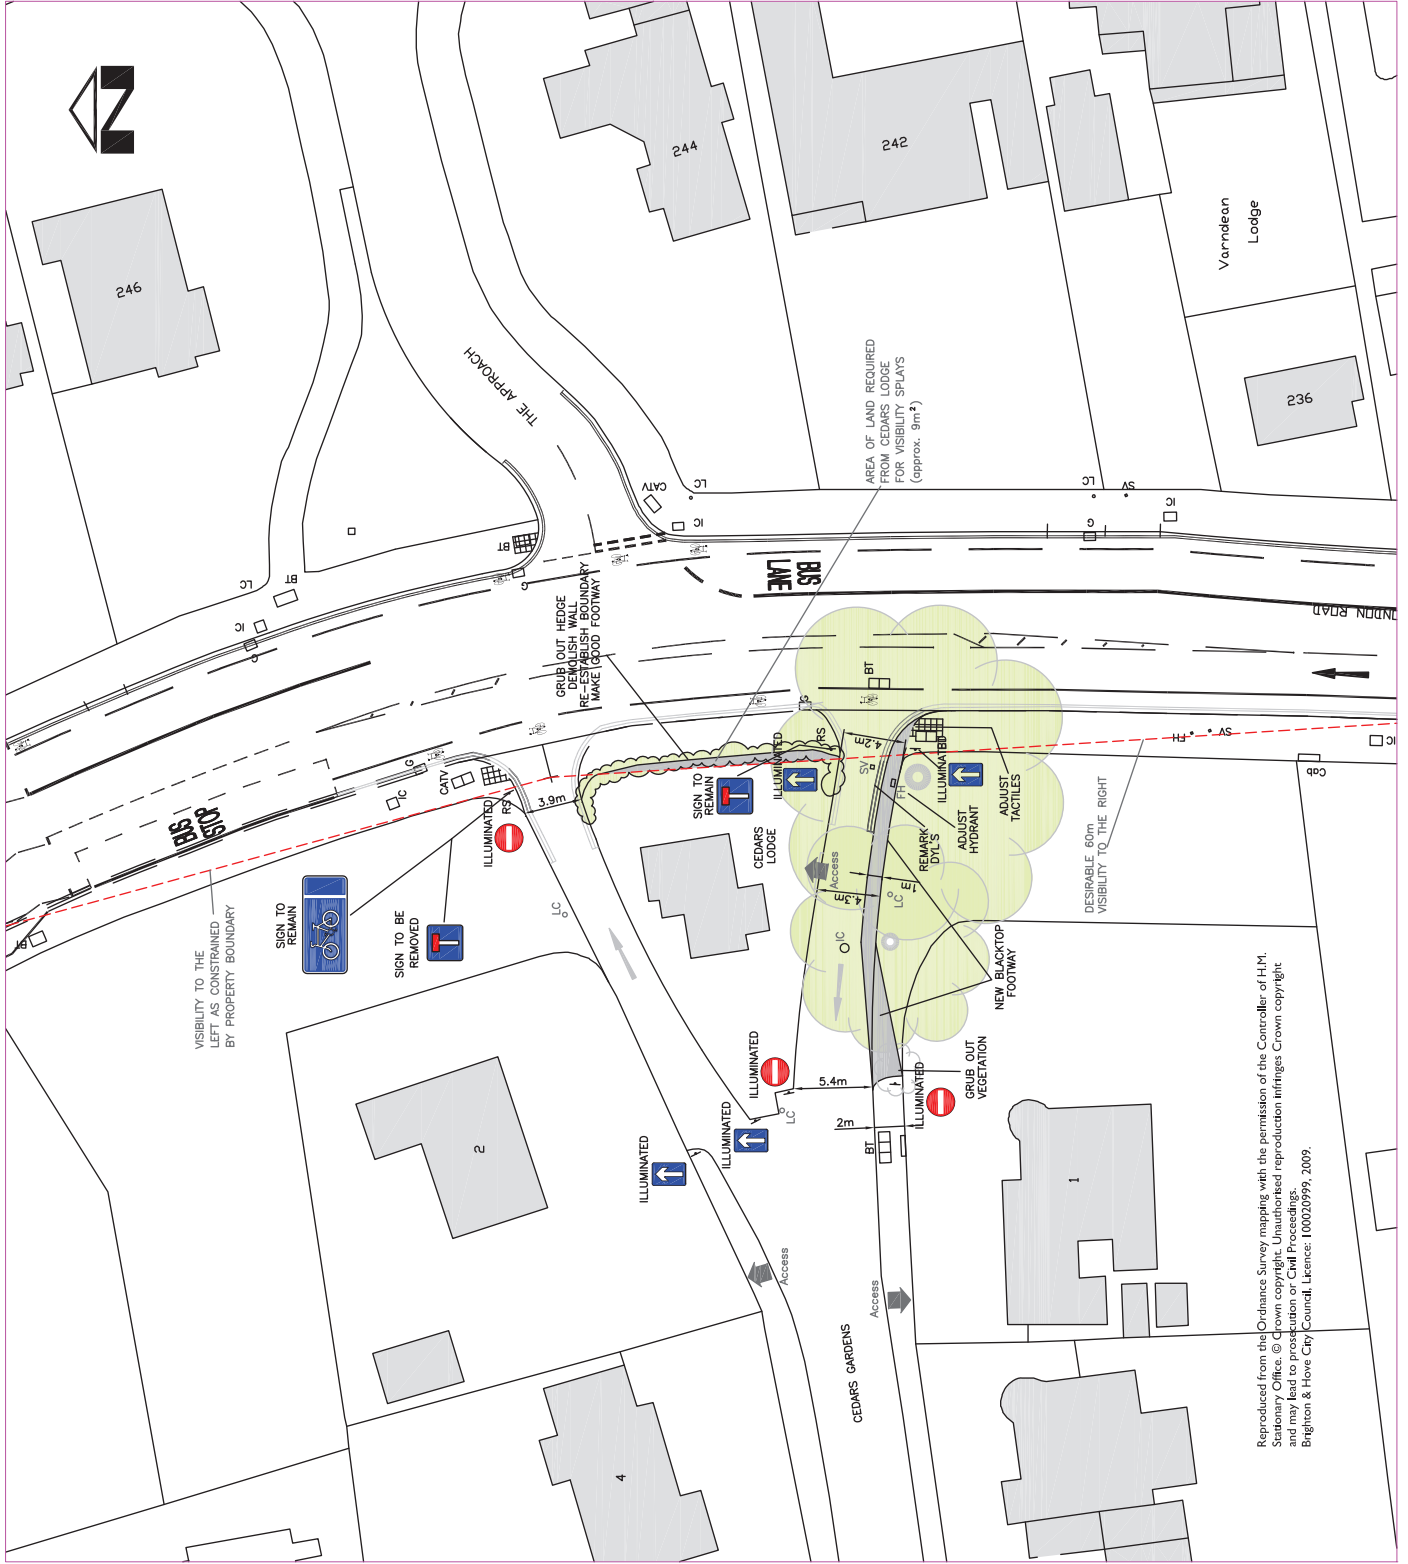

Reproduced from the Ordnance Survey mapping with the permission of the Controller of H.M. Stationary Office. © Crown copyright. Unauthorised reproduction infringes Crown copyright and may lead to prosecution or civil proceedings. CMT P1100020999, 2009. Brighton & Hove City Council. Licence: 100020999, 2009.

