


KEY

-  NEW ROAD MARKINGS
-  PROPOSED FOOTWAY WIDENING

Revision details


Rev	Date
Signed	AUGUST 2012
Drawn: P. OSBORNE	
Surveyed:	
Checked:	
Approved:	
File/Acad ref: S\	



Project Name
SAFER ROUTES TO SCHOOL

Drawing Title
PRESTON DROVE / SURRENDEN ROAD / PRESTON PARK AVENUE
PROPOSED ZEBRA CROSSING

Drawing No PD002	Scale Not to Scale	Rev
----------------------------	------------------------------	------------

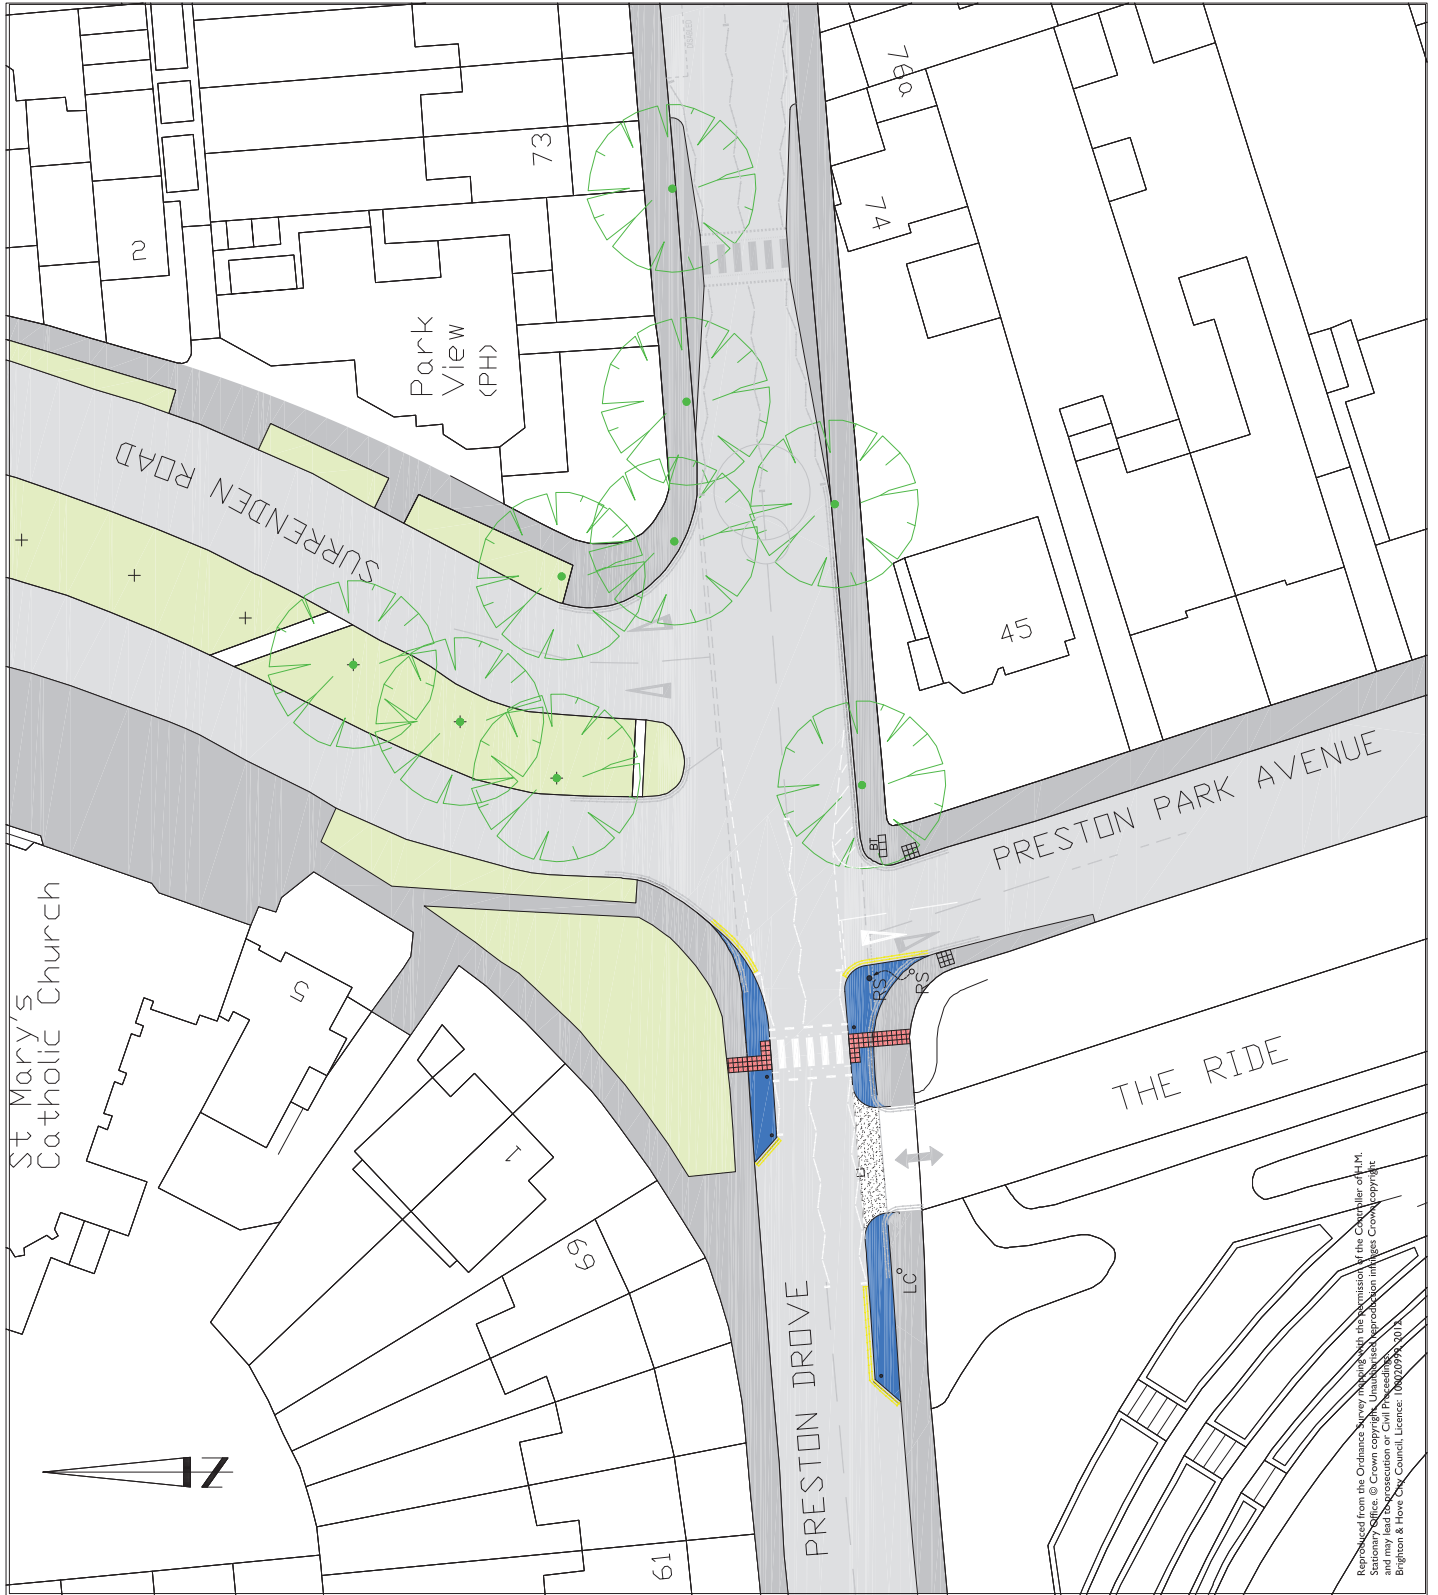

Reproduced from the Ordnance Survey map with the permission of the Controller of H.M. Stationery Office. © Crown copyright. Unauthorised reproduction in any form is prohibited and may lead to prosecution or civil proceedings. Brighton & Hove City Council, Licence: 100207974/01/12

