


# Appendix 5 – Preferred Option Outline Design Plan

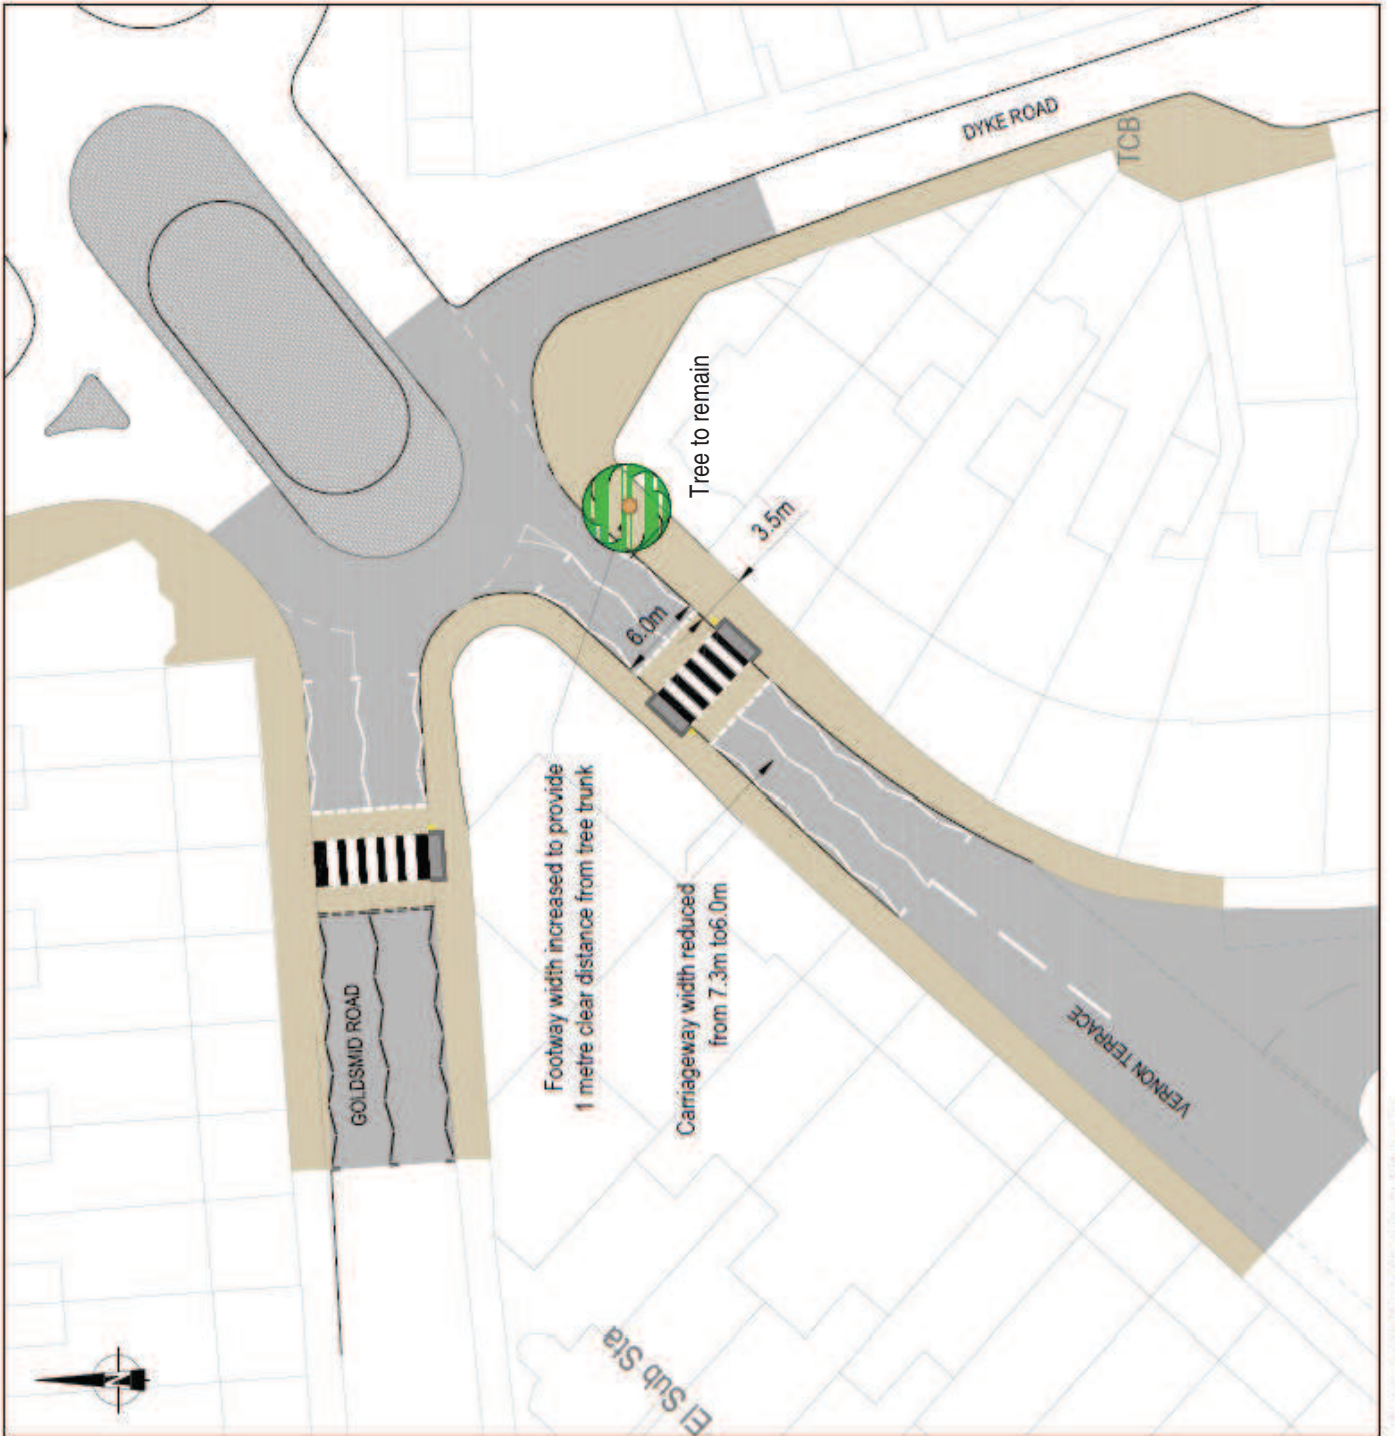

Client	B&HCC
Project No.	21810/014/SK012
Issue No.	A
Date	08/04/2015
Drawn by	UJG
Checked by	UJG
Scale	1:1
Sheet No.	1 of 1
Sheet Title	Appendix 5 - Preferred Option Outline Design Plan
Project Name	PRELIMINARY - FOR DISCUSSION
Project Location	Seven Dials, Brighton
Project Description	Alternative Vernon Terrace Arrangement
Client Logo	
Designer Logo	
Designer Contact	Office: 01323 316111 Mobile: 07791 238937 www.pbaarchitect.com
Designer Address	100, The Quadrant, Brighton, BN1 1RN
Designer Email	info@pbaarchitect.com
Designer Phone	01323 316111

