



Plan 2

This is the plan (page 2 of 2) referred to in my decision dated: 15.08.13


Simon Hand
Simon Hand MA

Land at: 115 Carden Hill, Brighton, BN1 8DA

The Planning Inspectorate
 4/11 Eagle Wing
 Temple Quay House
 2 The Square
 Temple Quay
 Bristol BS1 6PN

☎ 0117 372 6372
 email: enquiries@pins.gsi.gov.uk

**Decision date:
 15 August 2013**

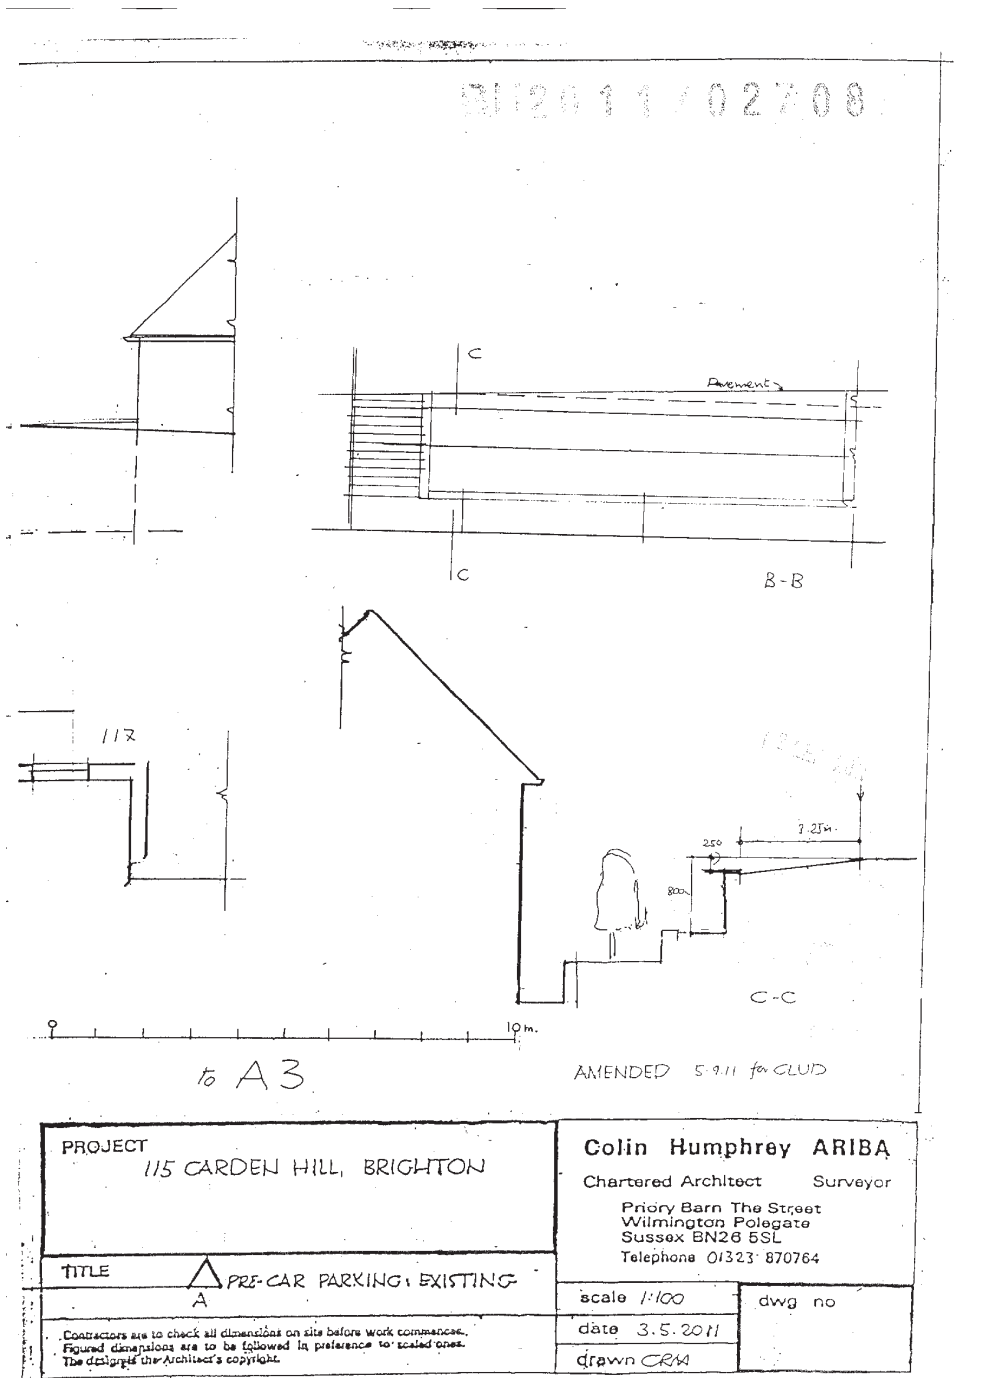

PROJECT 115 CARDEN HILL, BRIGHTON	Colin Humphrey ARIBA Chartered Architect Surveyor Priory Barn The Street Wilmington Polegate Sussex BN26 6SL Telephone 01323 870764	
TITLE A PRE-CAR PARKING, EXISTING	scale 1:100	dwg no
Contractors are to check all dimensions on site before work commences. Figured dimensions are to be followed in preference to scaled ones. The design is the Architect's copyright.	date 3.5.2011	
	drawn CRM	

