

Key


Proposed Loading Ban
Mon-Sat 9am-6pm —


Existing Loading Ban
Mon-Sat 9am-6pm —

© Crown Copyright. Licence: 100020999
Brighton & Hove City Council, 2012.

Address: Camelford Street,
Brighton

Reason: To prevent parking on the
pavement causing an obstruction

TRANSPORT	PARKING INFRASTRUCTURE
Scale : N.T.S.	 Brighton & Hove
Date : July 2014	
Drawn : D.A.	
Drawing Number : B&H-CPZ C-LB-01a	

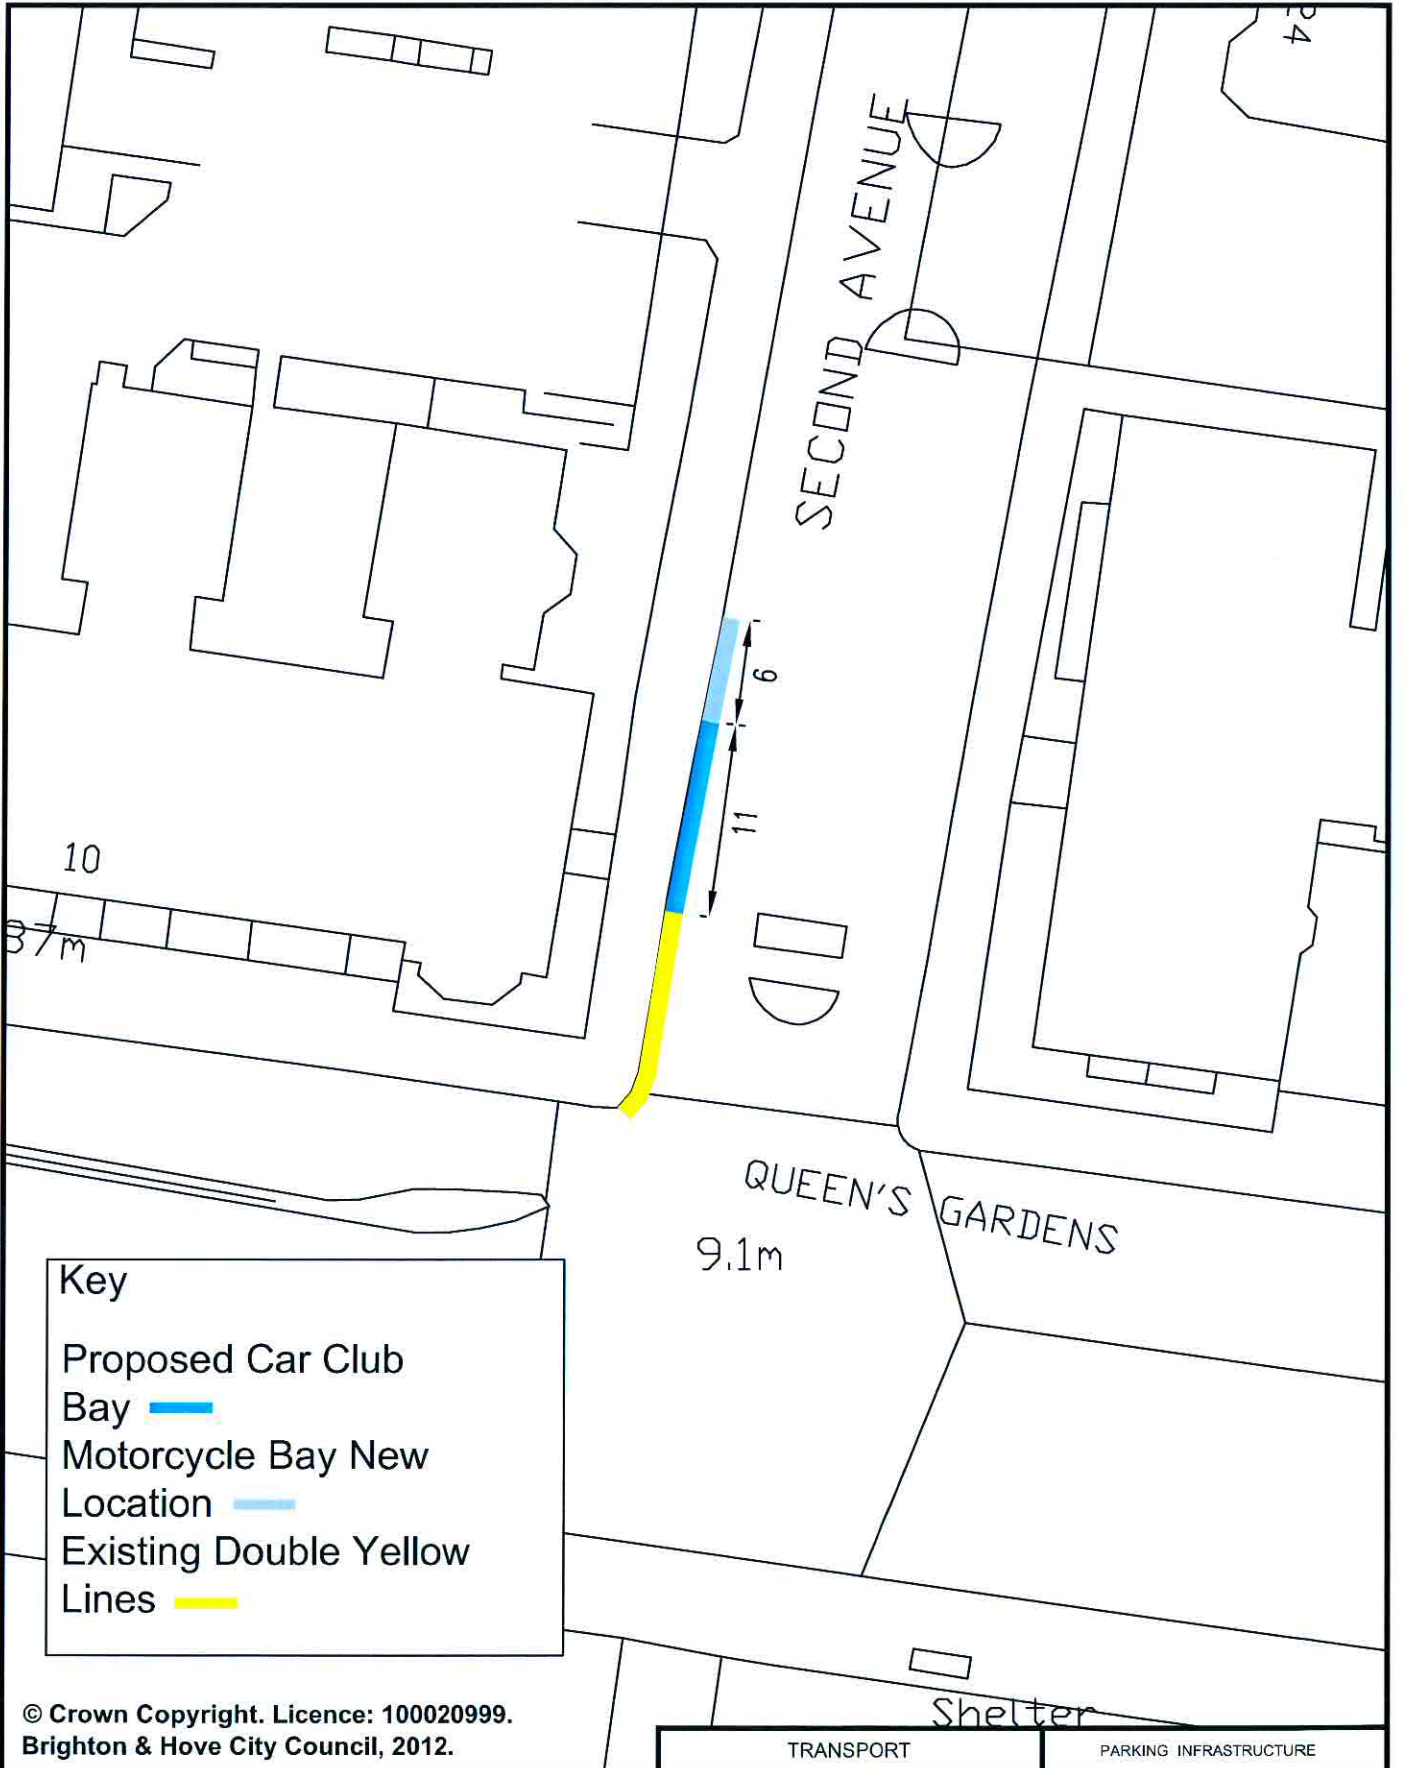


Key


- Proposed Car Club Bay █
- Motorcycle Bay New Location █
- Existing Double Yellow Lines █

© Crown Copyright. Licence: 100020999.
Brighton & Hove City Council, 2012.

Address: Second Avenue, Hove

Reason: To provide designated bays for Car Club Operator

TRANSPORT	PARKING INFRASTRUCTURE
Scale : N.T.S.	 Brighton & Hove
Date : July 2014	
Drawn : D.A.	
Drawing Number : B&H-CPZ N-CC-01A	

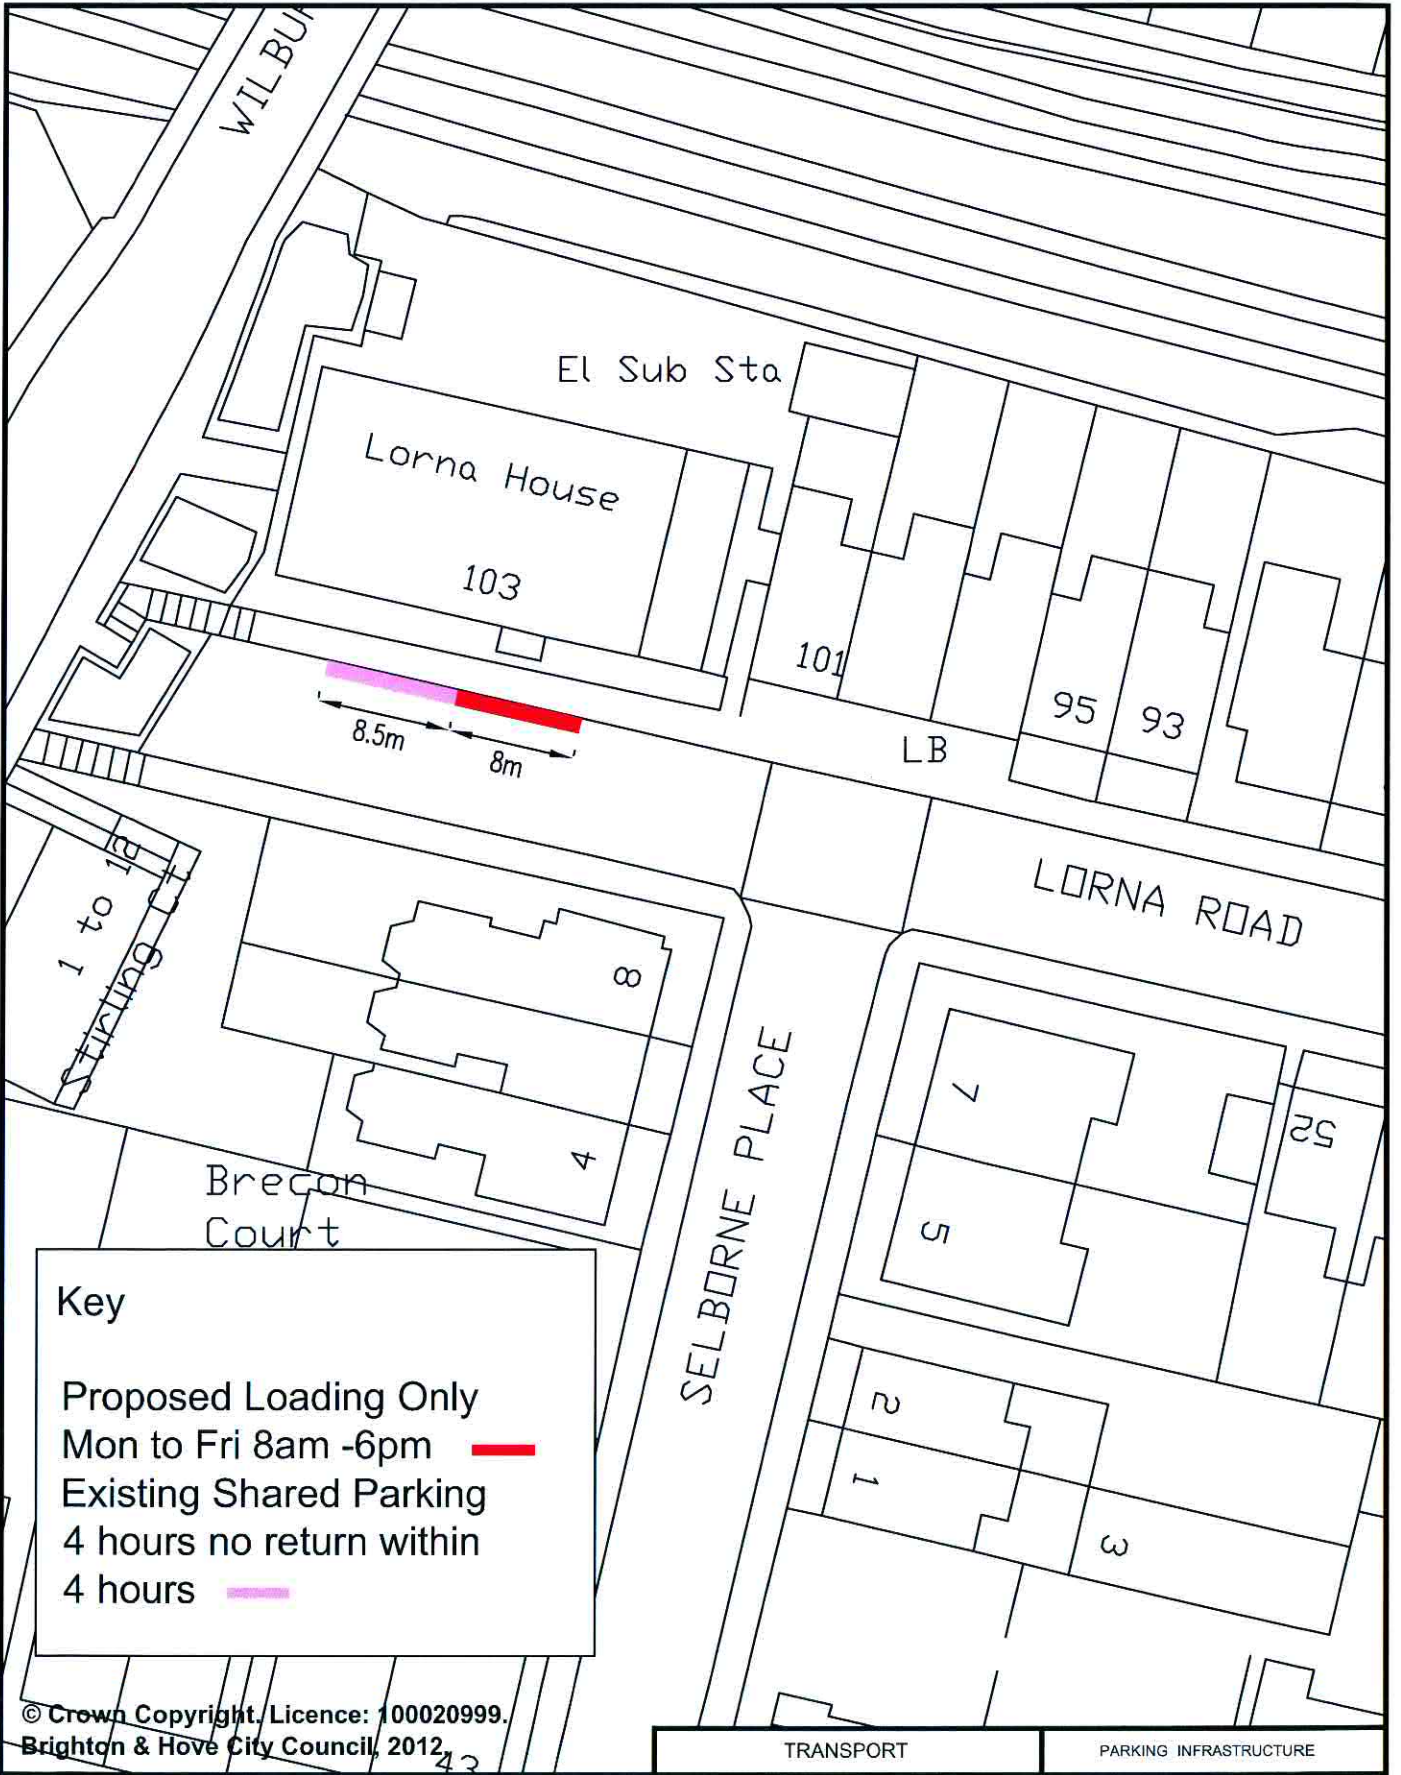

Key


Proposed Loading Only
 Mon to Fri 8am -6pm —

Existing Shared Parking
 4 hours no return within
 4 hours —

© Crown Copyright, Licence: 100020999.
 Brighton & Hove City Council, 2012.

Address: Lorna Road, Hove

Reason: To provide loading bay for nearby businesses

TRANSPORT	PARKING INFRASTRUCTURE
Scale : N.T.S.	 Brighton & Hove
Date : Aug 2014	
Drawn : D.A.	Brighton & Hove Drawing Number : B&H-CPZO-LB-01A
Drawing Number : B&H-CPZO-LB-01A	