


# KEY:



Parking restricted to 1 hour  
no return within 1 hour, Monday to Friday

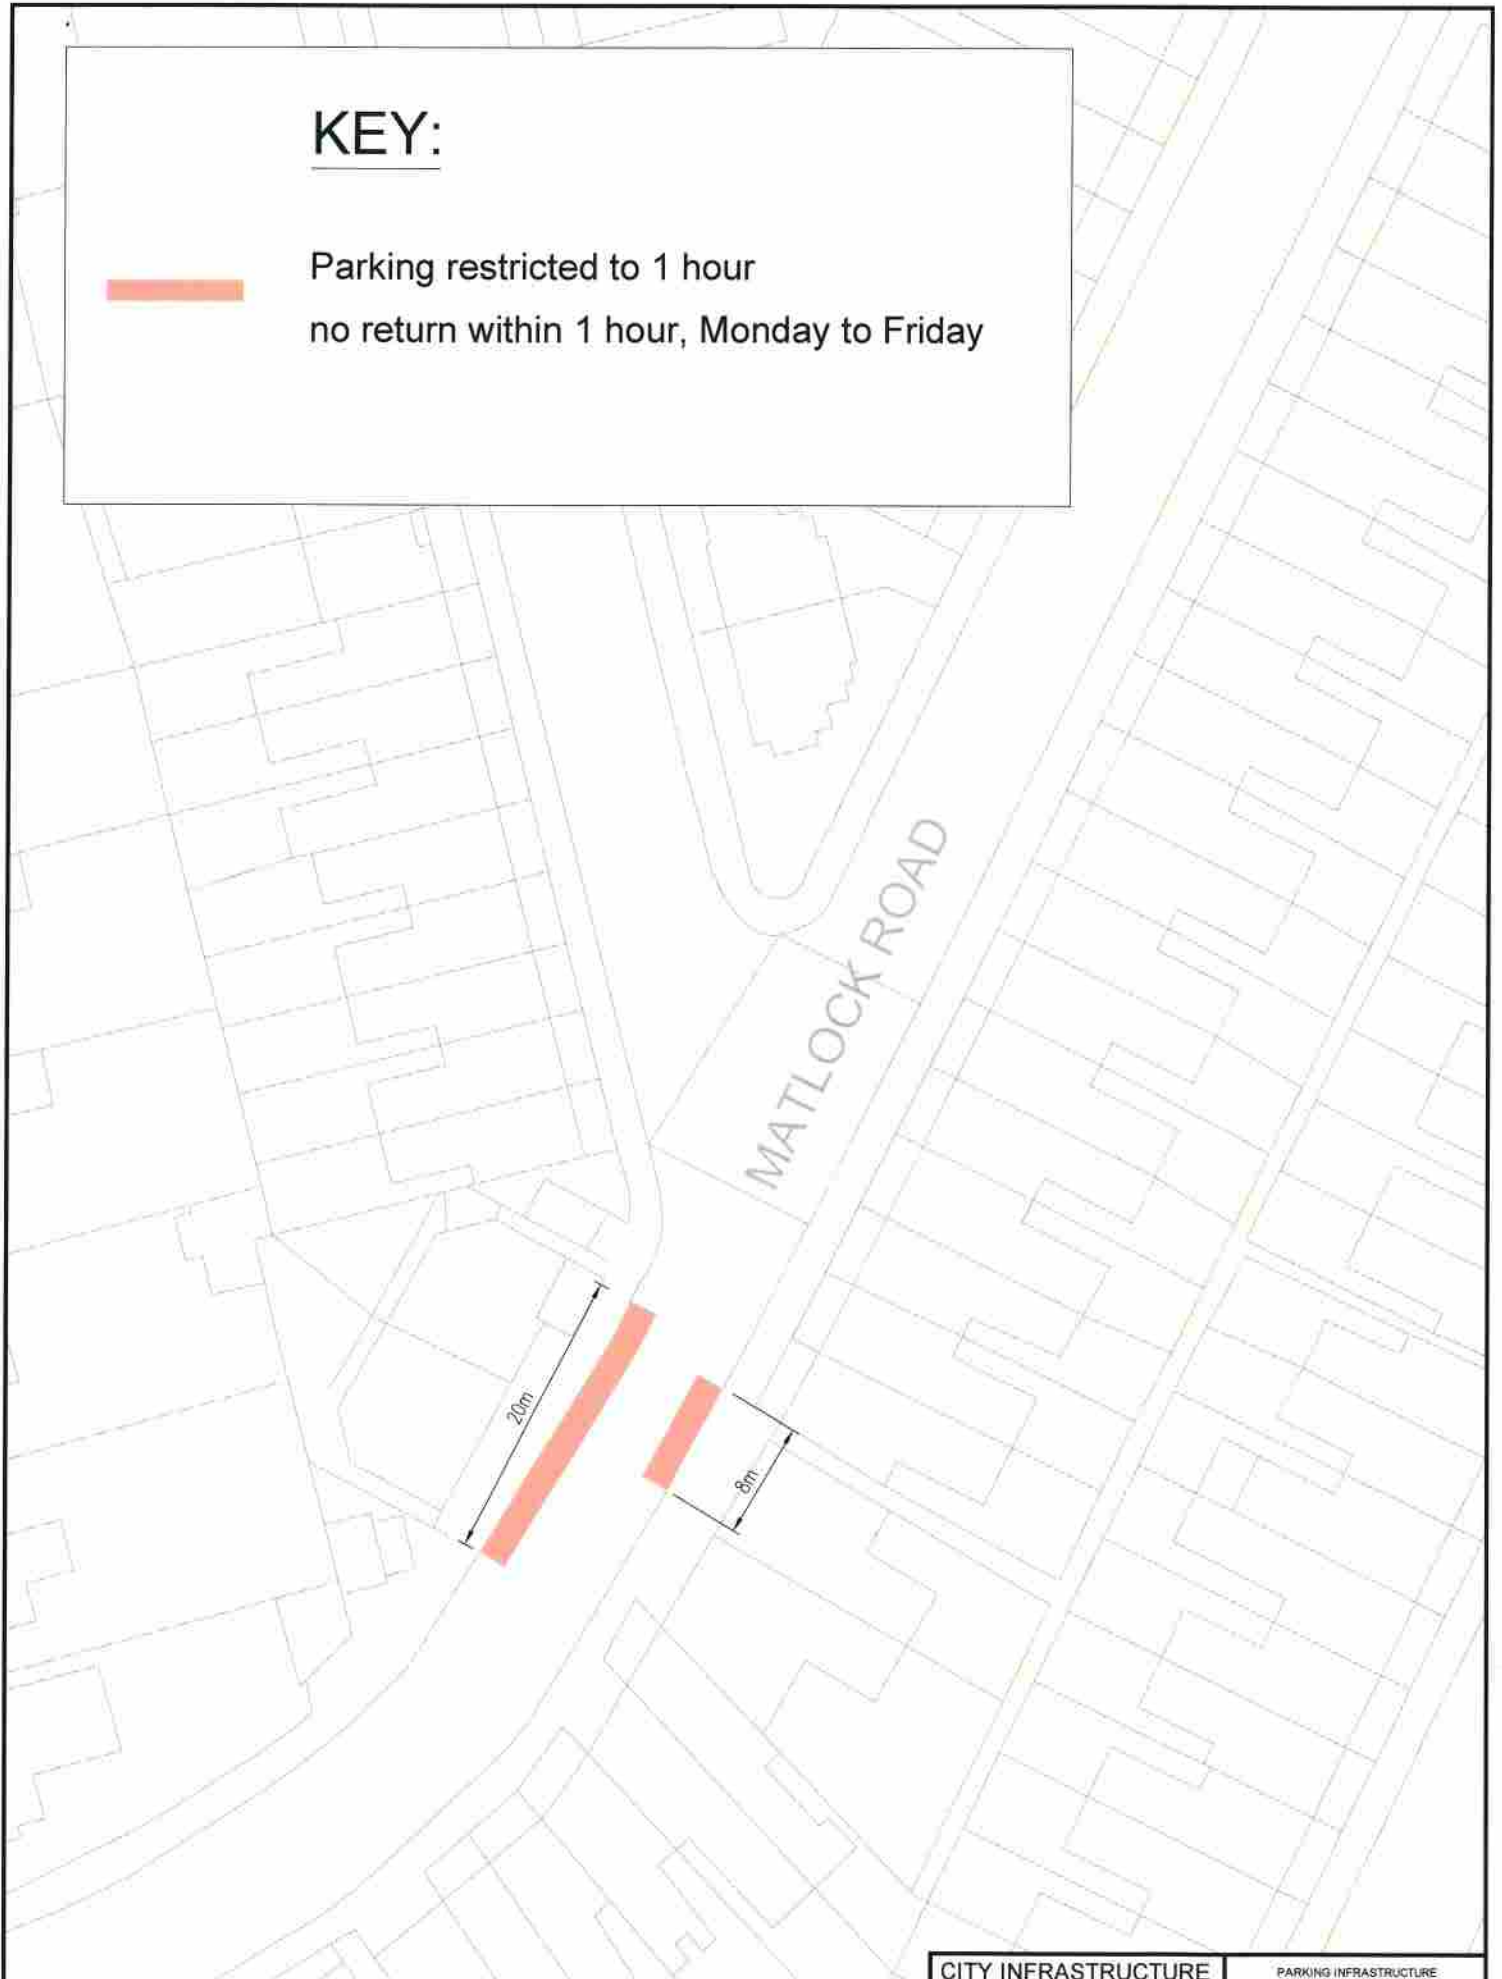

CITY INFRASTRUCTURE

PARKING INFRASTRUCTURE

© Crown Copyright. Licence:  
100020999. Brighton & Hove City  
Council, 2014.

Project : Matlock Road - Area E

Scale : NTS

Date : AUG '14

Title : Appendix C -  
Free parking bay proposals

Drawn : P.T.

Drawing Number : B&H/ZoneE-AM/001

