



LEGEND

PROPOSED REALLOCATION OF EXISTING ROADSPACE TO:

- PROPOSED PARKING BAYS
- PROPOSED CARRIAGEWAY
- PROPOSED SEGREGATED CYCLEWAY
- PROPOSED LOADING BAYS
- PROPOSED BUS/COACH DROP OFF
- PROPOSED INCREASED FOOTWAY
- WANDS OR BARRIERS TO SEGREGATE CYCLEWAY

-	15.06.20	ORIGINAL ISSUE	TW	RH	GW
Rev	Date	Description	Dn	Chk	App
This drawing has been specifically prepared to meet the requirements of the named client and may contain design and innovative features which differ from conventional design standards.					

PROJECT CENTRE

38 Foundry Street
Brighton
BN1 4AT
Tel. 01273 627 186
Mail. info@projectcentre.co.uk
Web. www.projectcentre.co.uk
PS 77166

Client

BRIGHTON AND HOVE CITY COUNCIL

Project

BRIGHTON AND HOVE COUNTY COUNCIL

Drawing Title

PROPOSED ROAD SPACE ALLOCATION
FOR SOCIAL DISTANCING MADEIRA DRIVE
SHEET 2 OF 4

Drawing Status

INFORMATION

Drawn	Designed	Date	Scale	Size
TW	TW	15.06.20	1:500	A1
Drawing No.	1000006676-000-10-02-MD PRSA			Rev
				.



LEGEND

PROPOSED REALLOCATION OF EXISTING ROADSPACE TO:

- PROPOSED PARKING BAYS
- PROPOSED CARRIAGEWAY
- PROPOSED SEGREGATED CYCLEWAY
- PROPOSED LOADING BAYS
- PROPOSED BUS/COACH DROP OFF
- PROPOSED INCREASED FOOTWAY
- WANDS OR BARRIERS TO SEGREGATE CYCLEWAY

-	15.06.20	ORIGINAL ISSUE	TW	RH	GW
Rev	Date	Description	Dwn	Chk	App

This drawing has been specifically prepared to meet the requirements of the named client and may contain design and innovative features which differ from conventional design standards.

PROJECT CENTRE

38 Foundry Street
Brighton
BN1 4AT
Tel. 01273 627 186
Mail. info@projectcentre.co.uk
Web. www.projectcentre.co.uk

Client

Project

BRIGHTON AND HOVE COUNTY COUNCIL

Drawing Title


PROPOSED ROAD SPACE ALLOCATION
FOR SOCIAL DISTANCING MADEIRA DRIVE
SHEET 3 OF 4

Drawing Status

INFORMATION

Drawn	Designed	Date	Scale	Size
TW	TW	15.06.20	1:500	A1

Drawing No.	Rev
1000006676-000-10-03-MD PRSA	.

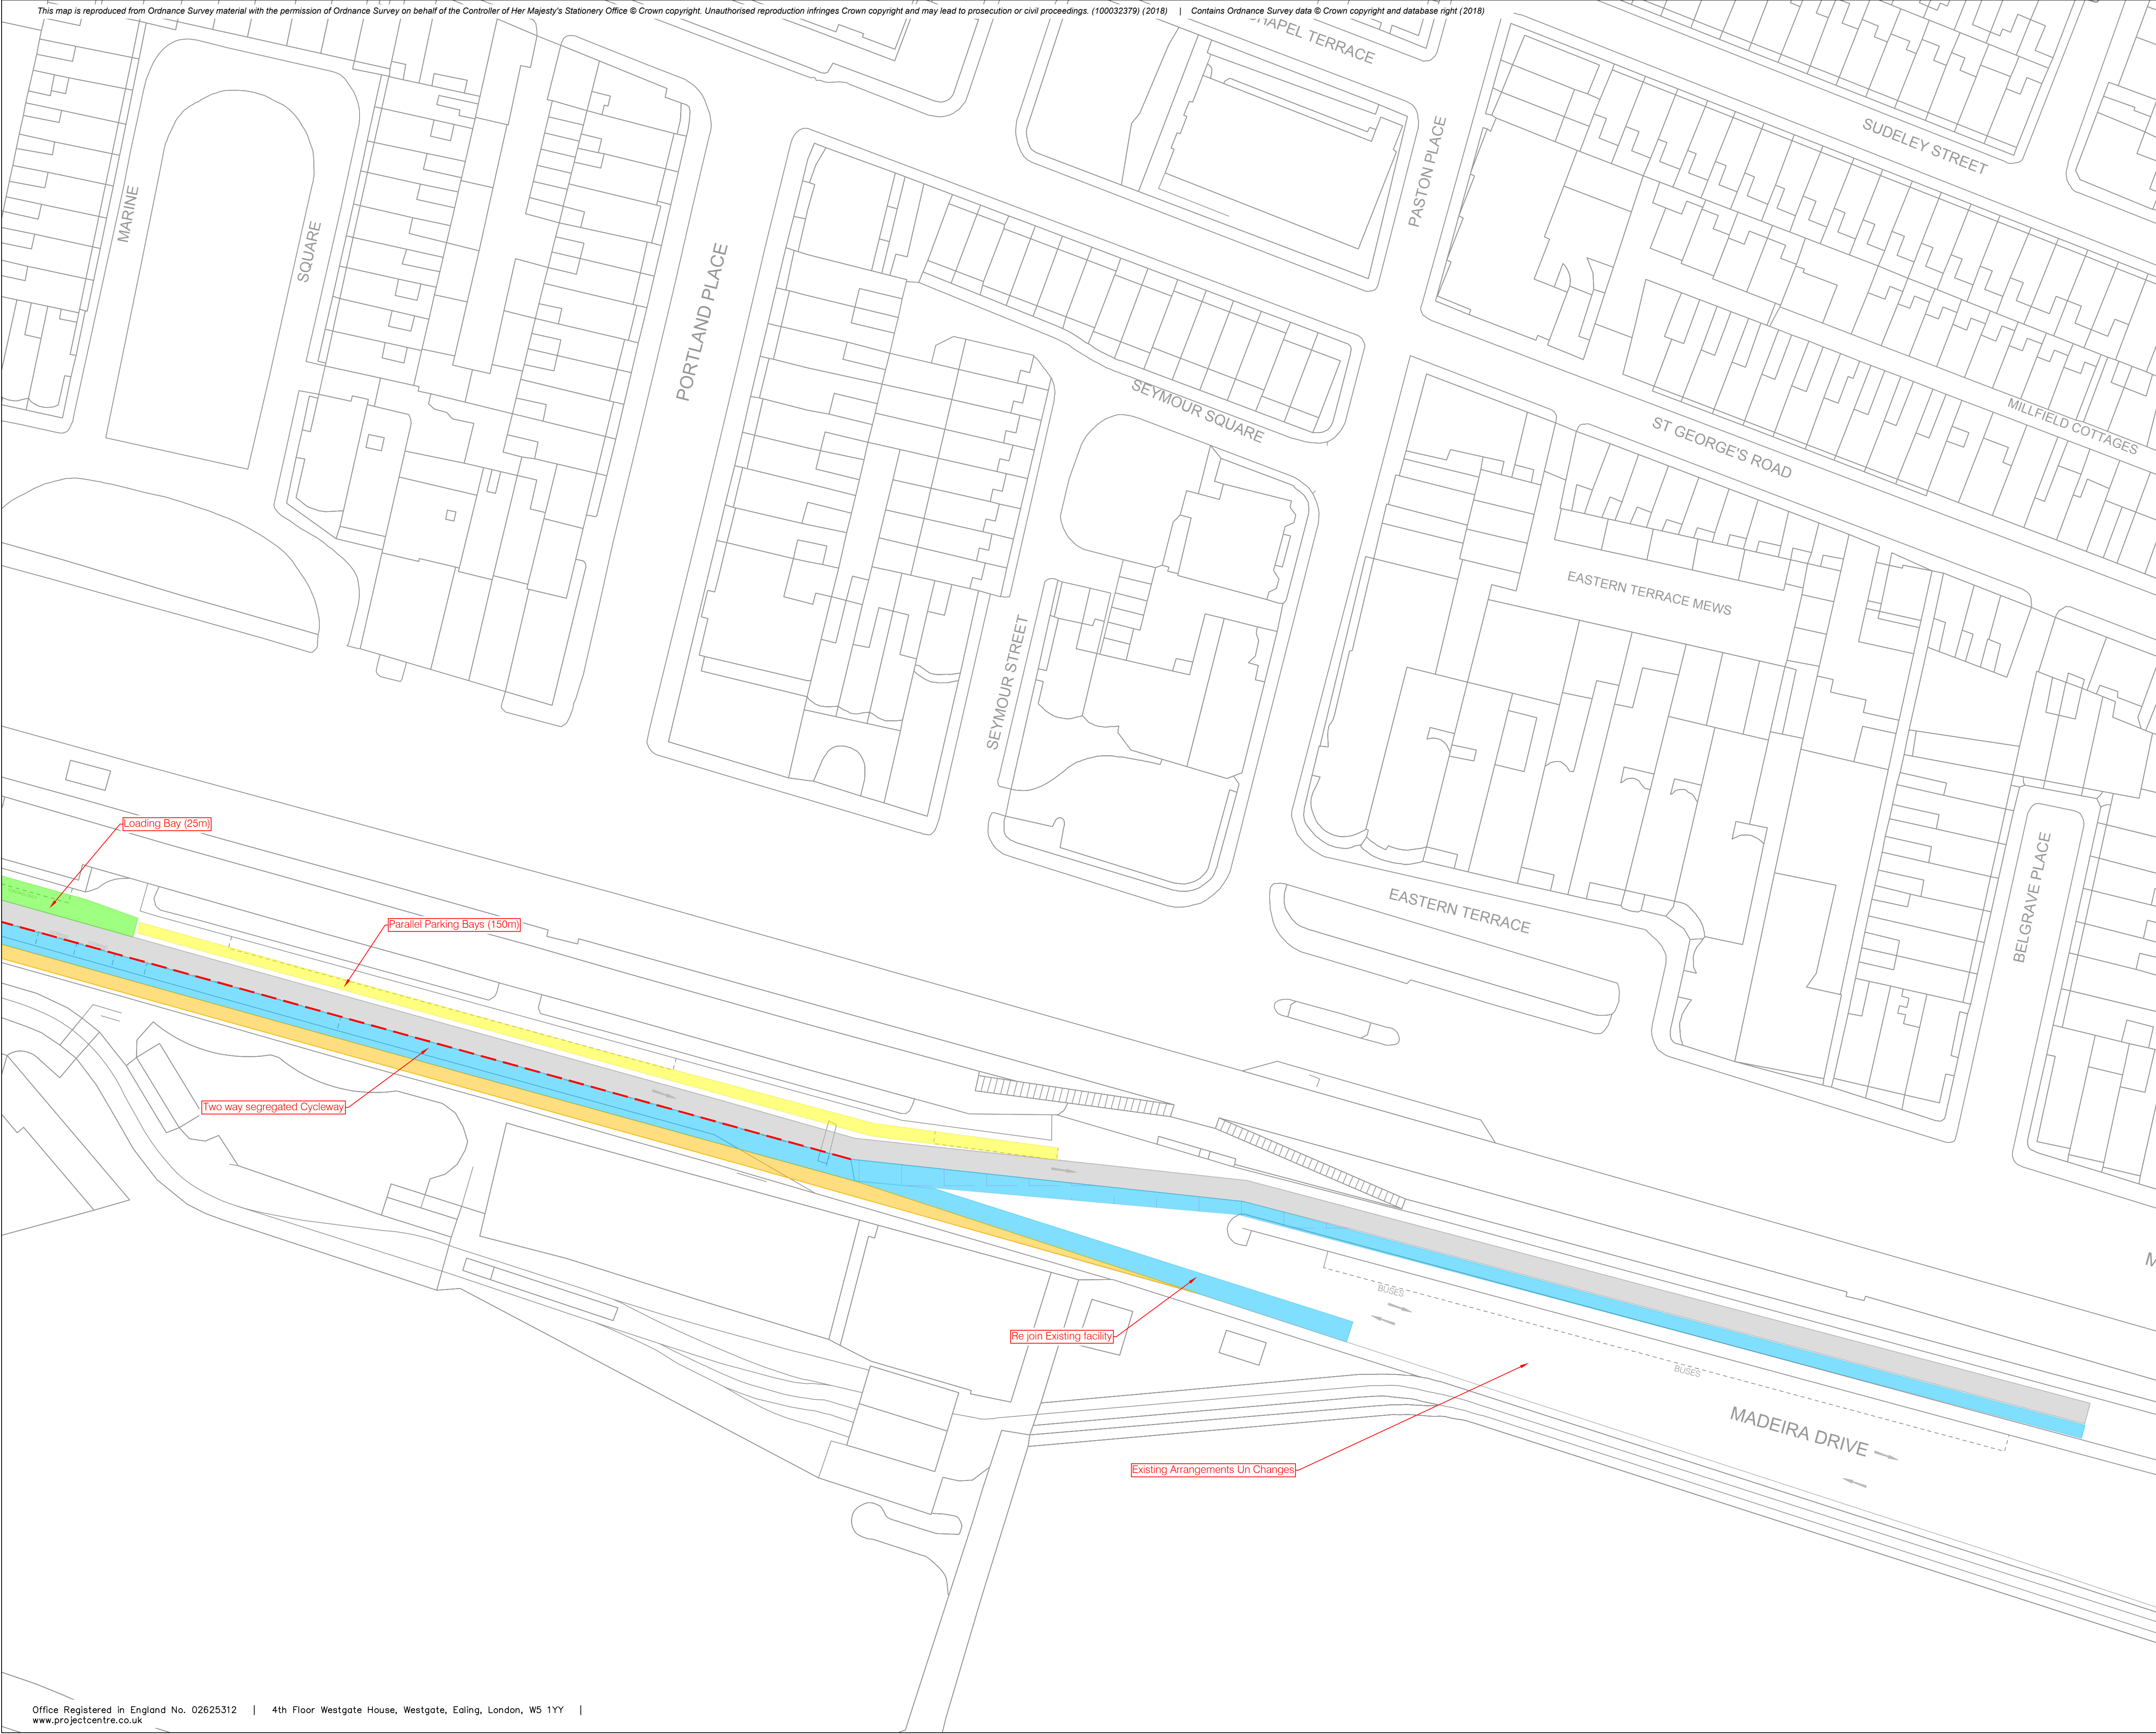

LEGEND

PROPOSED REALLOCATION OF EXISTING ROADSPACE TO:

- PROPOSED PARKING BAYS
- PROPOSED CARRIAGEWAY
- PROPOSED SEGREGATED CYCLEWAY
- PROPOSED LOADING BAYS
- PROPOSED BUS/COACH DROP OFF
- PROPOSED INCREASED FOOTWAY
- WANDS OR BARRIERS TO SEGREGATE CYCLEWAY

-	15.06.20	ORIGINAL ISSUE	TW	RH	GW
Rev	Date	Description	Dwn	Chk	App

This drawing has been specifically prepared to meet the requirements of the named client and may contain design and innovative features which differ from conventional design standards.

38 Foundry Street
Brighton
BN1 4AT
Tel. 01273 627 186
Mail. info@projectcentre.co.uk
Web. www.projectcentre.co.uk

Client

Project

BRIGHTON AND HOVE COUNTY COUNCIL

Drawing Title

PROPOSED ROAD SPACE ALLOCATION
FOR SOCIAL DISTANCING MADEIRA DRIVE
SHEET 4 OF 4

Drawing Status


INFORMATION

Drawn	Designed	Date	Scale	Size
TW	TW	15.06.20	1:500	A1

Drawing No.	Rev
1000006676-000-10-04-MD PRSA	.

Office Registered in England No. 02625312 | 4th Floor Westgate House, Westgate, Ealing, London, W5 1YY | www.projectcentre.co.uk

PLOT DATE: 15/06/2020 15:18:59 | CAD REFERENCE: G:\Project Centre Brighton\Brighton\Project-BST\1000006676 BHCC Covid-19 Safety Measures And Road Space Allocation\2 Project Delivery\6 CAD MADEIRA\DRAWINGS\1000006676-000-10-01-MD PRSA.dwg | TWalker2 | ----

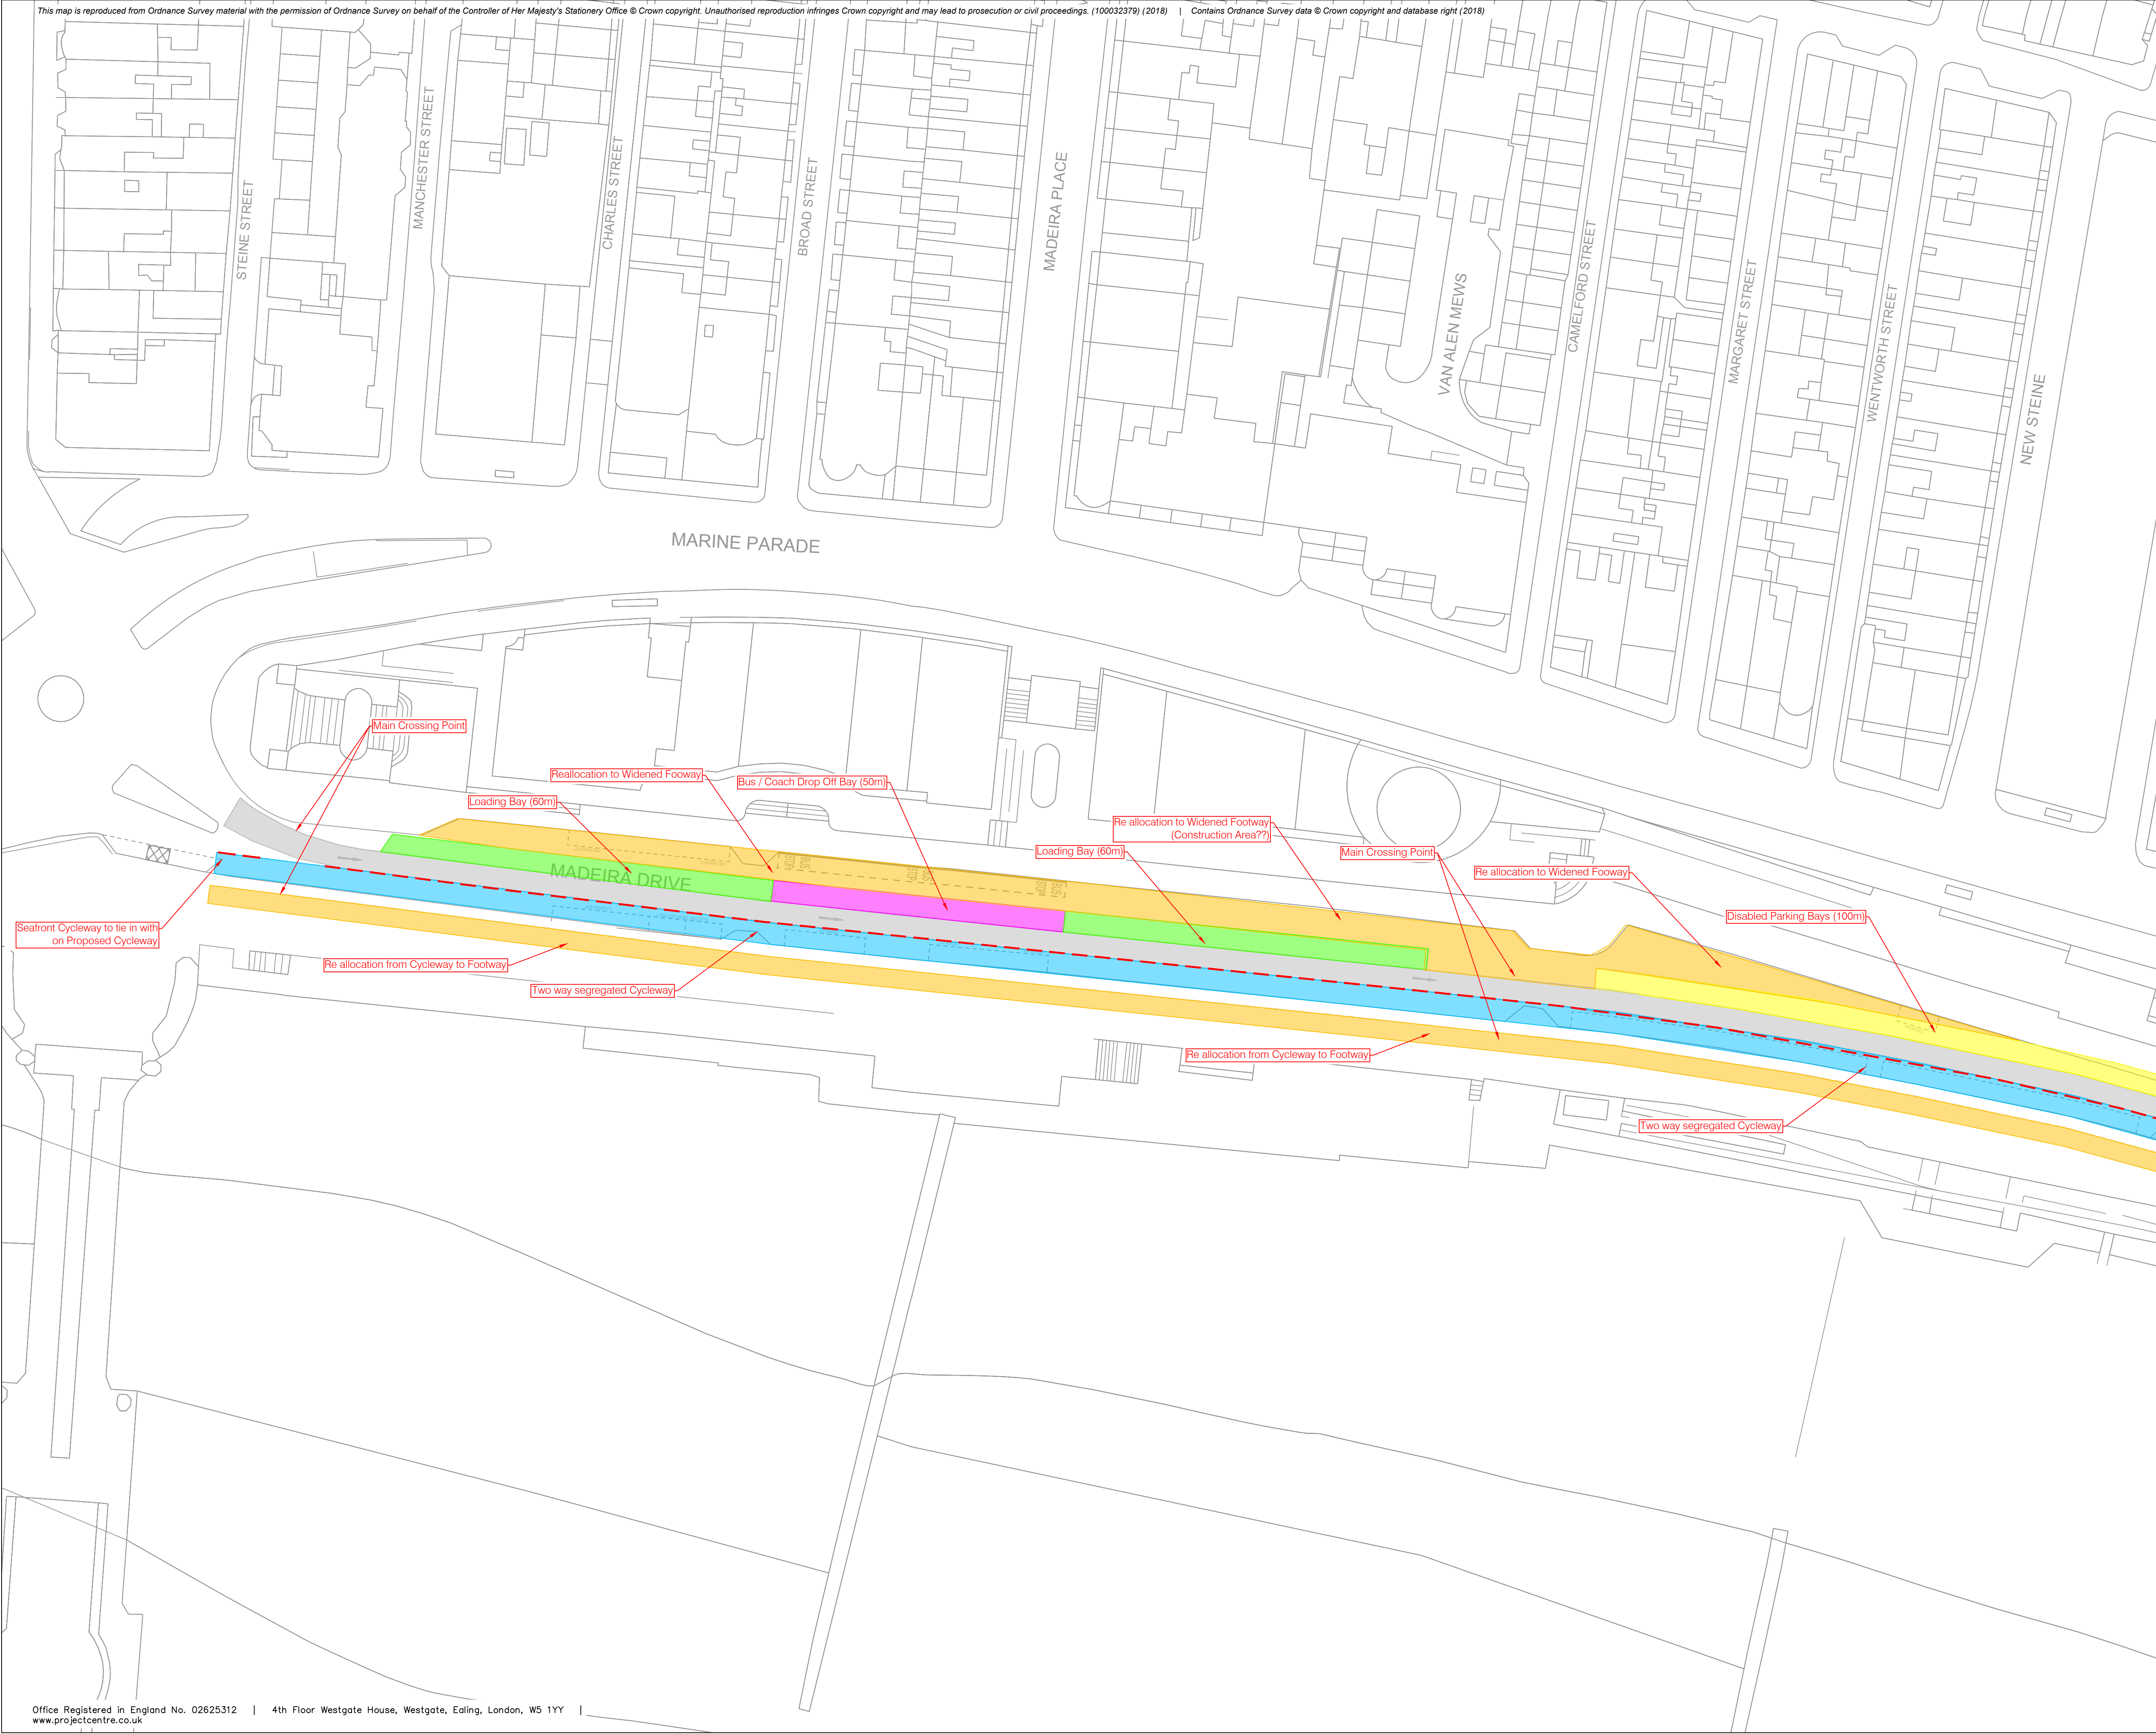

LEGEND

PROPOSED REALLOCATION OF EXISTING ROADSSPACE TO:

- PROPOSED PARKING BAYS
- PROPOSED CARRIAGEWAY
- PROPOSED SEGREGATED CYCLEWAY
- PROPOSED LOADING BAYS
- PROPOSED BUS/COACH DROP OFF
- PROPOSED INCREASED FOOTWAY
- WANDS OR BARRIERS TO SEGREGATE CYCLEWAY

-	15.06.20	ORIGINAL ISSUE	TW	RH	GW
Rev	Date	Description	Dwn	Chk	App

This drawing has been specifically prepared to meet the requirements of the named client and may contain design and innovative features which differ from conventional design standards.

PROJECT CENTRE

38 Foundry Street
Brighton
BN1 4AT
Tel. 01273 627 186
Mail. info@projectcentre.co.uk
Web. www.projectcentre.co.uk

Client

Brighton & Hove City Council

Project

BRIGHTON AND HOVE COUNTY COUNCIL

Drawing Title

PROPOSED ROAD SPACE ALLOCATION
FOR SOCIAL DISTANCING MADERIA DRIVE
SHEET 1 OF 4

Drawing Status

INFORMATION

Drawn	Designed	Date	Scale	Size
TW	TW	15.06.20	1:500	A1

Drawing No.	Rev
1000006676-000-10-01-MD PRSA	.