


Appendix B

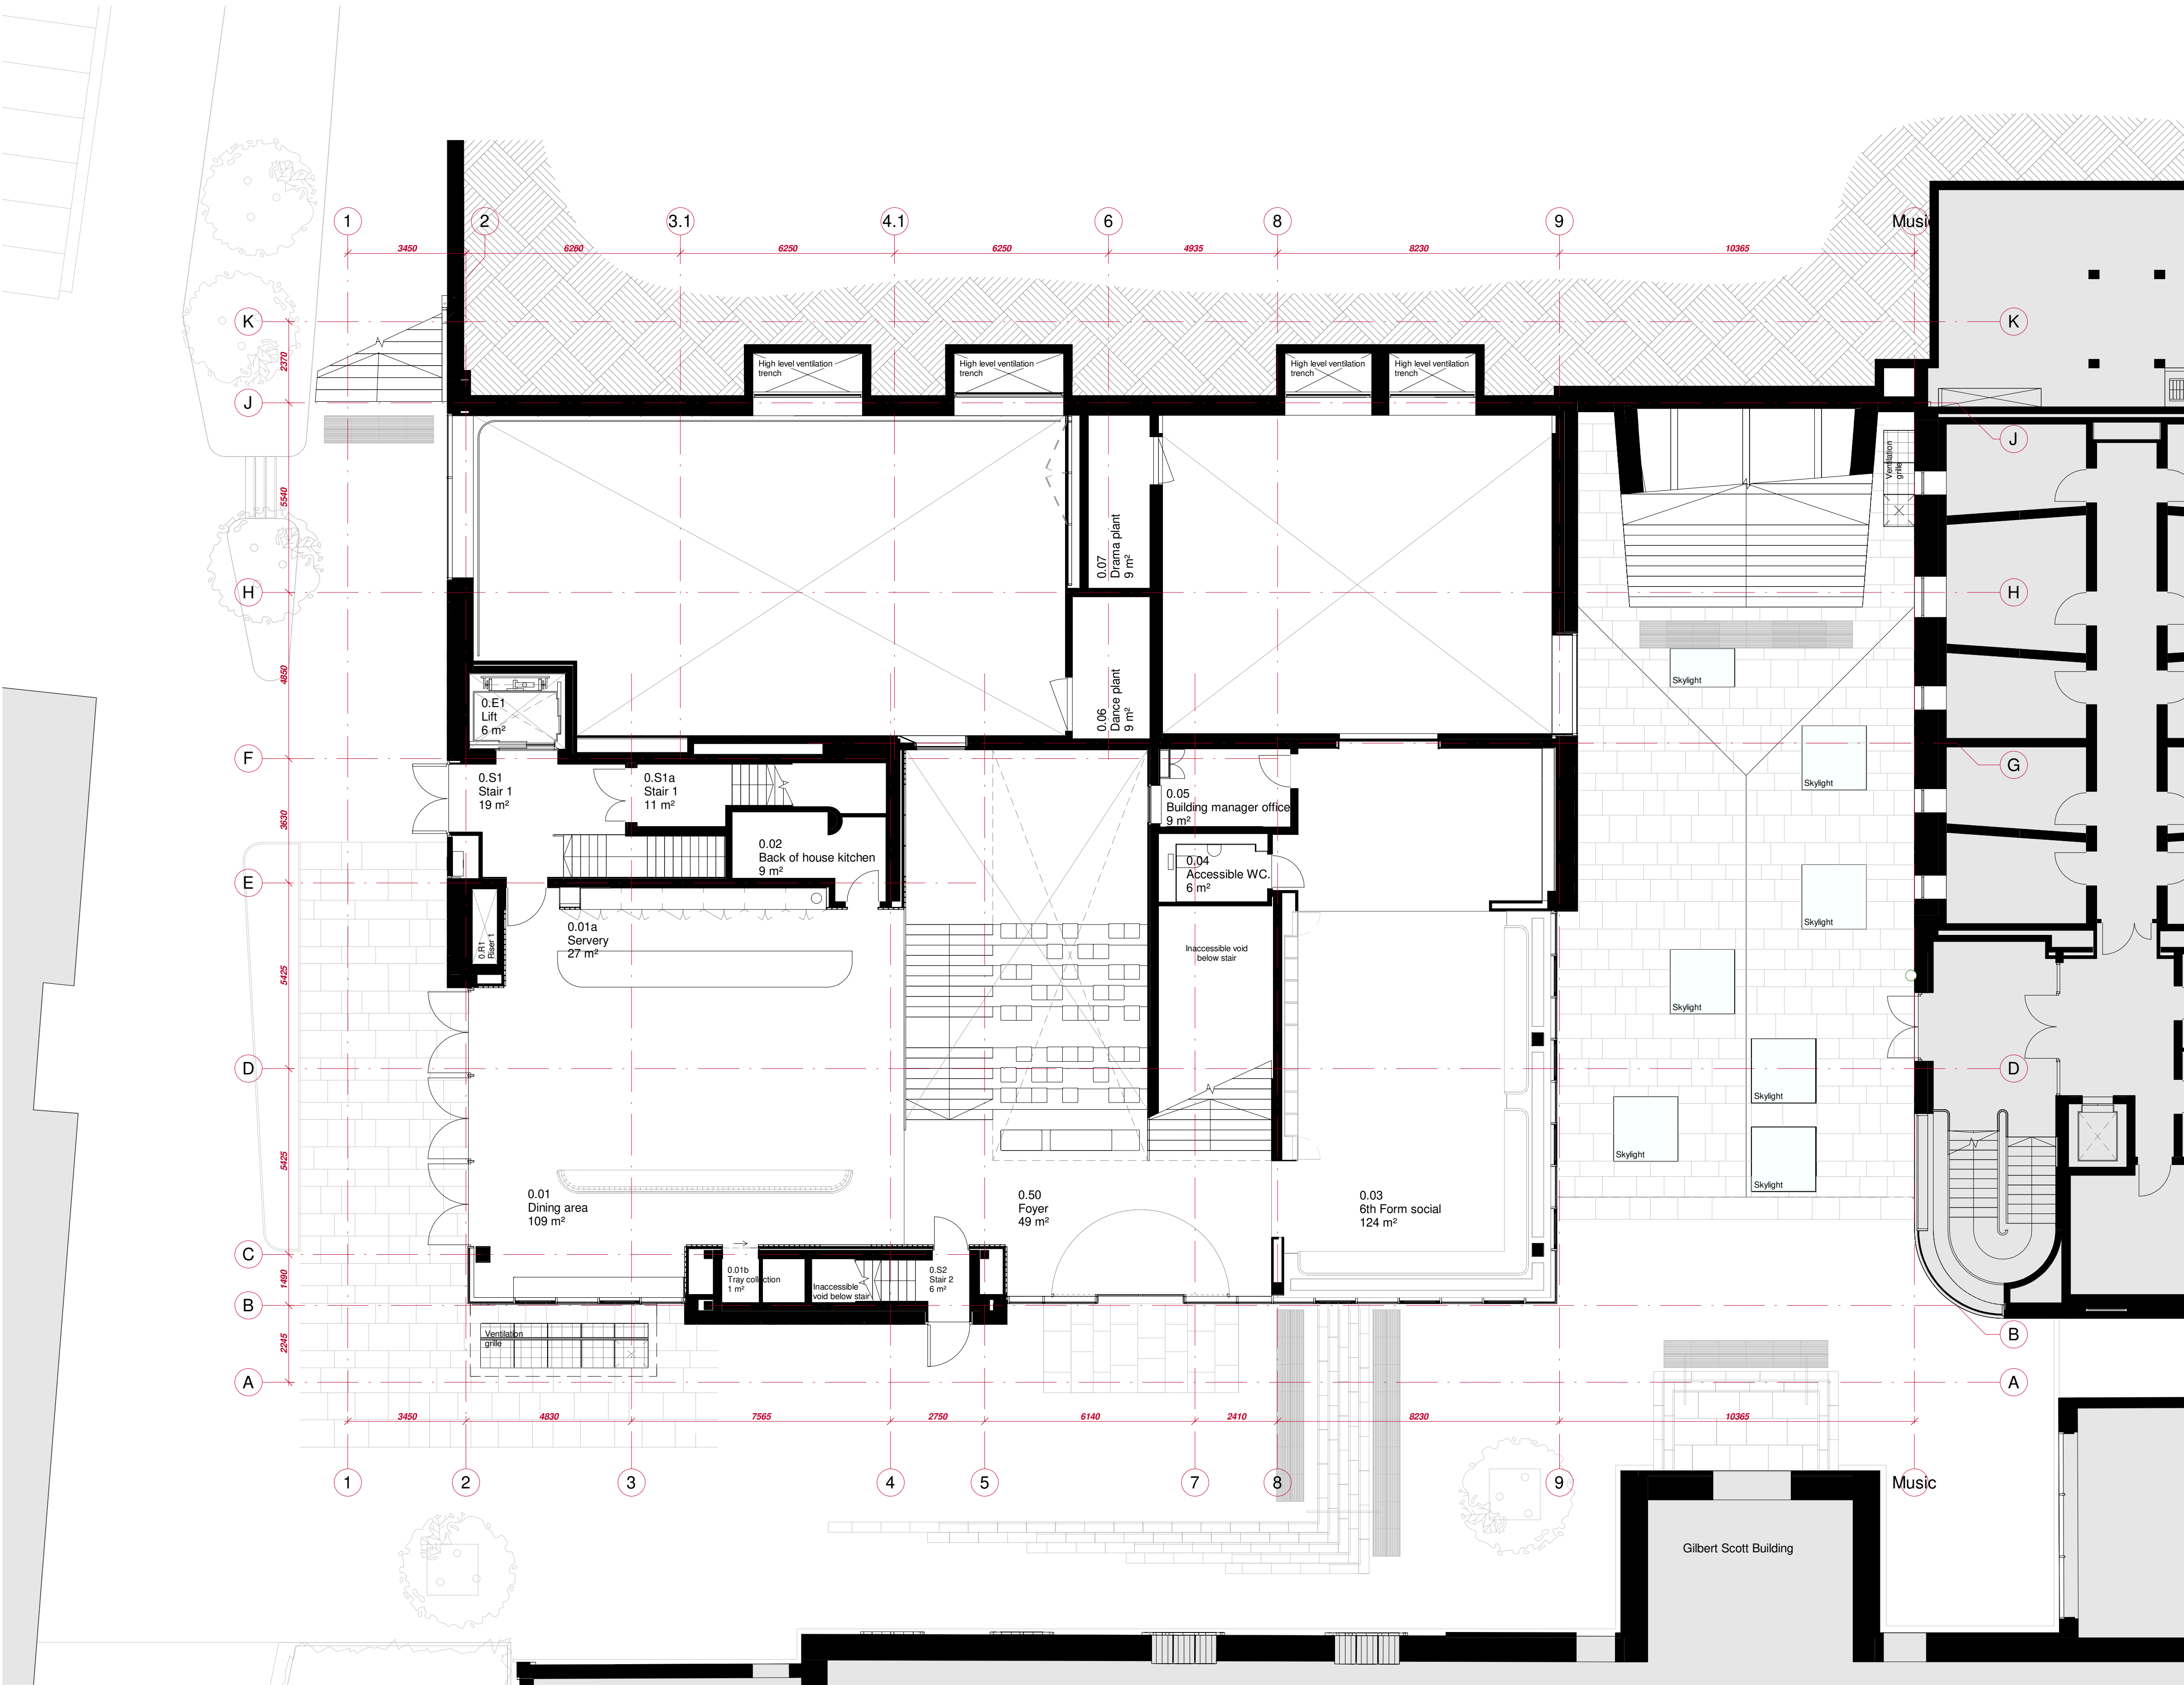

Rev.	Date	Description
C02	02/04/2024	Final construction issue.

05 m

Nicholas Hare Architects

telephone +44 (0)20 7619 1670
fax +44 (0)20 7619 1671
e-mail 175@nicholasshare.co.uk
NHA No. 763

status

Final construction issue.
To be read in conjunction with all relevant information - do not scale

project

Project 175


for

Brighton College

title

General arrangement plan - Level 00 Campus

scale	size	drawing number	rev.
1:100	A1	BRC-NHA-ZZ-00-DR-A-00110	C02

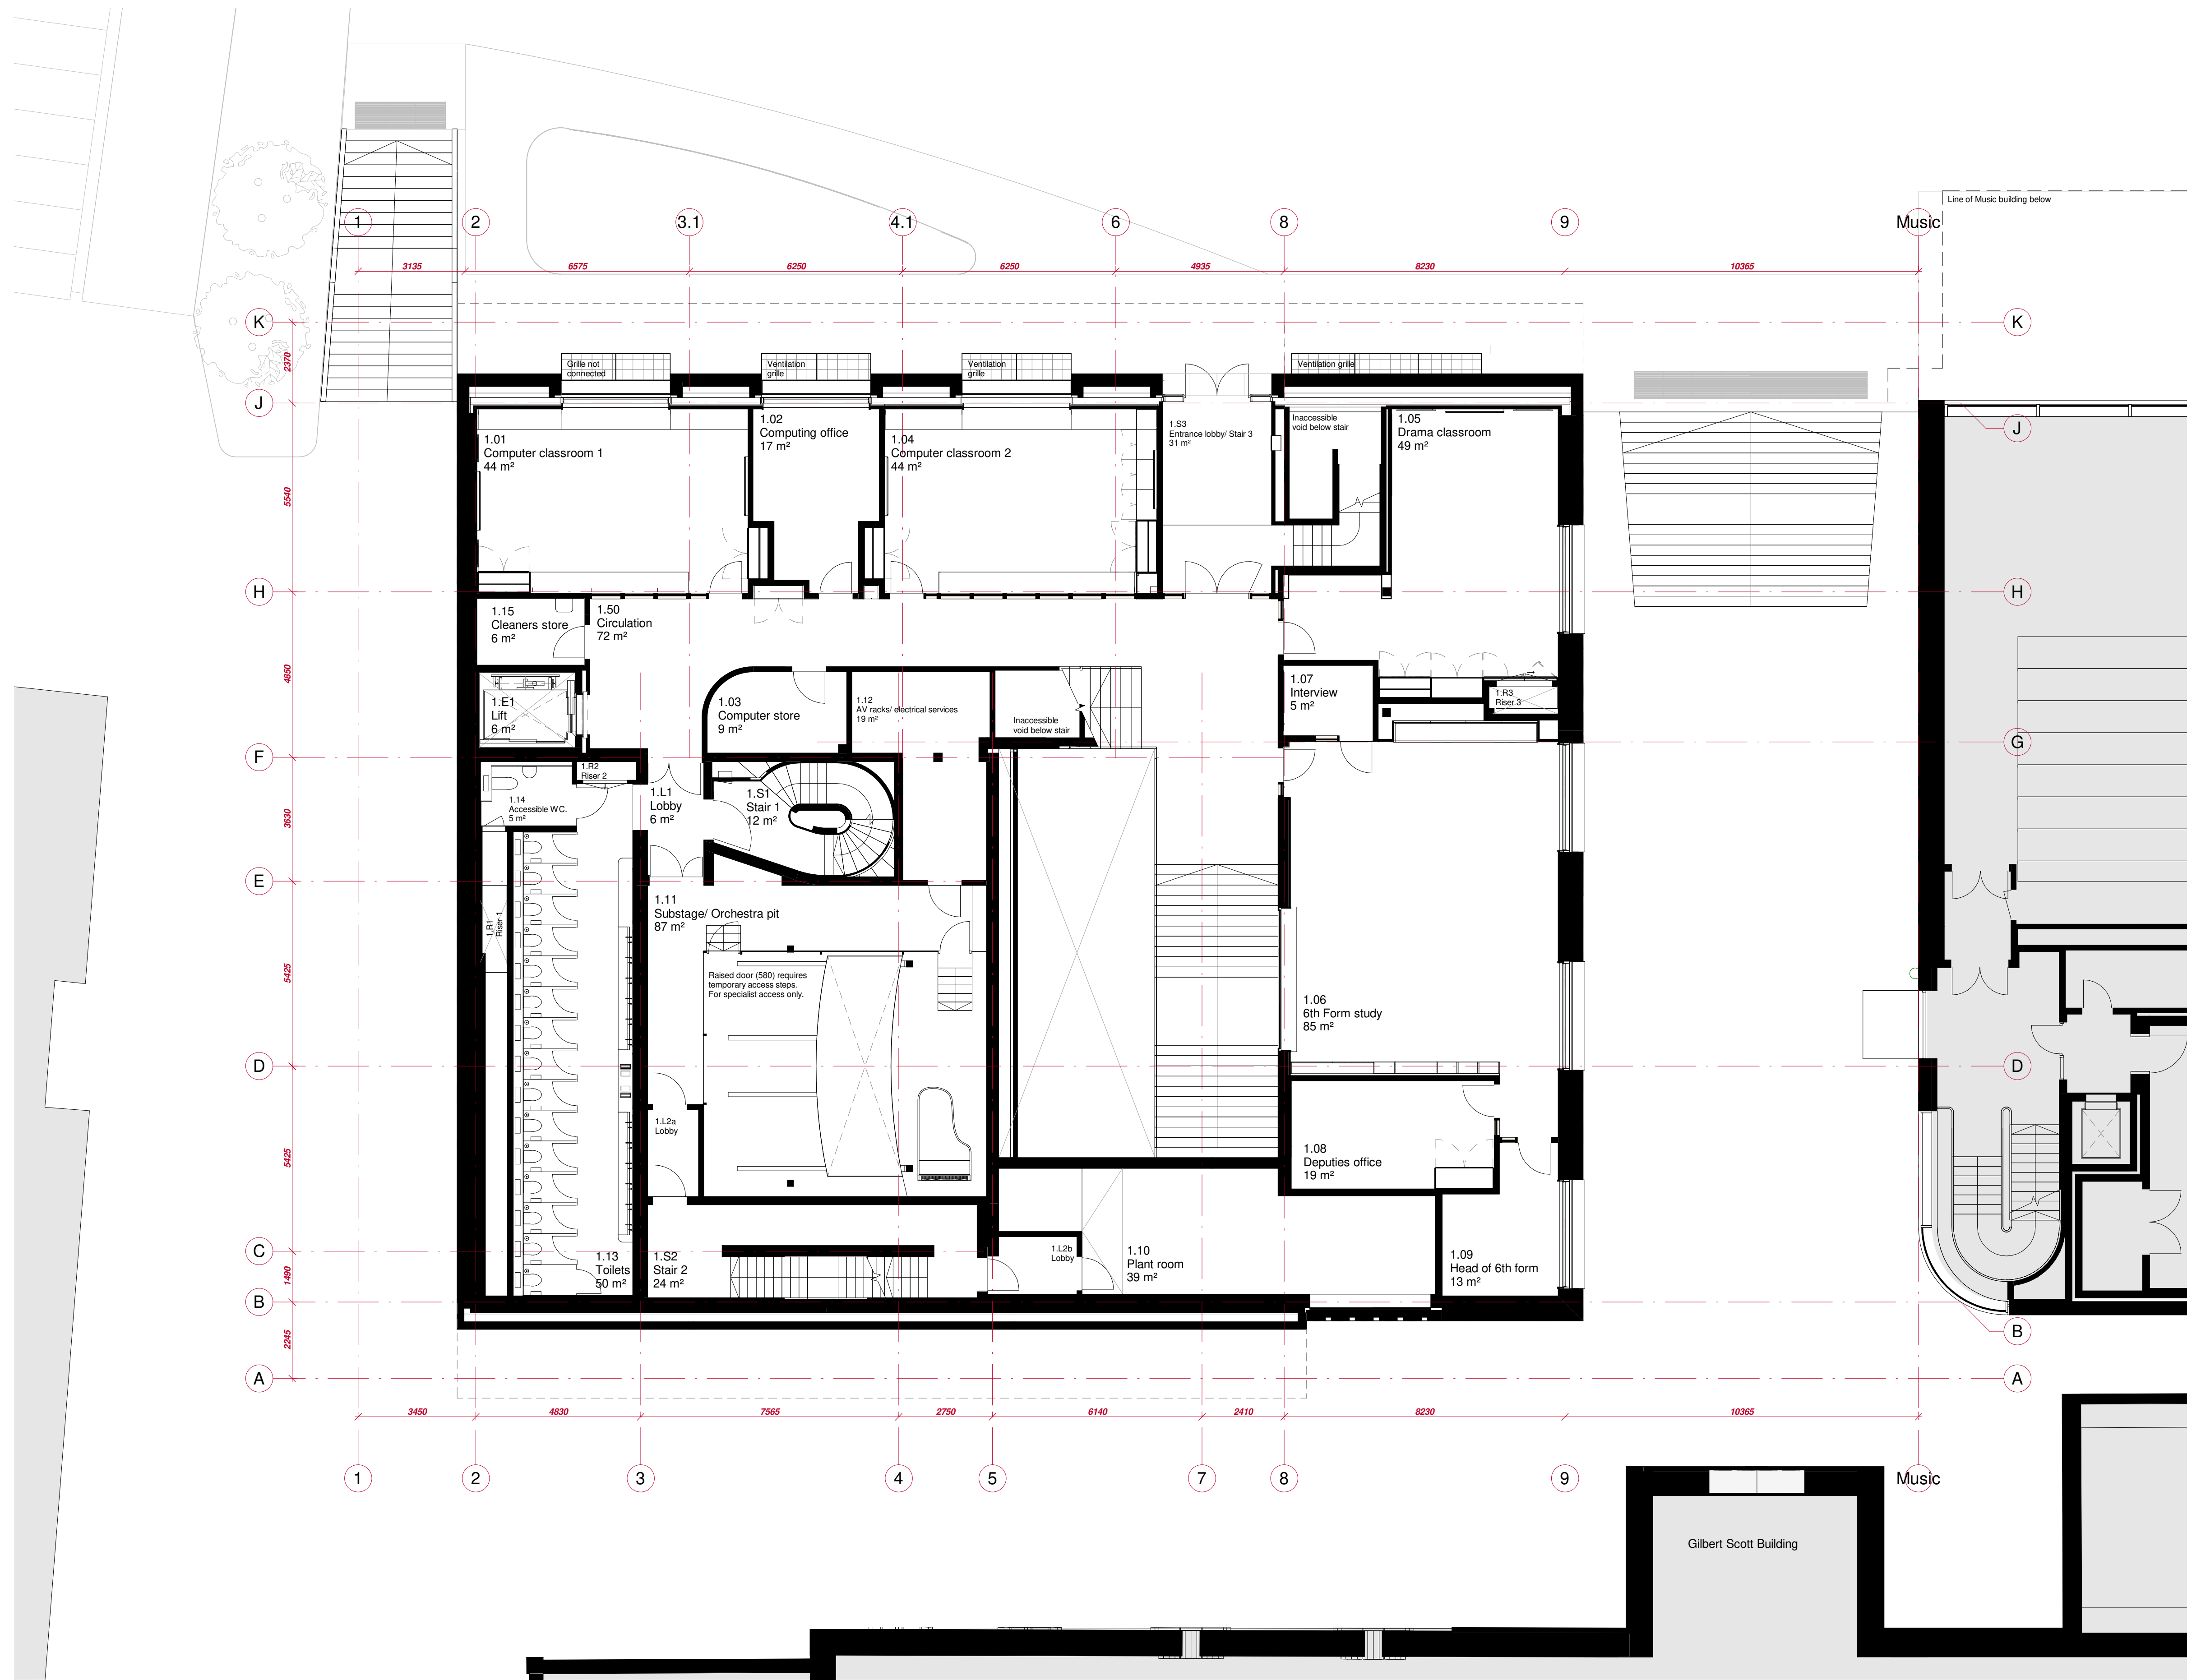


Nicholas Hare Architects
telephone +44 (0)20 7619 1670
fax +44 (0)20 7619 1671
e-mail 175@nicholashare.co.uk
NHA No. 763

status Final construction issue.
To be read in conjunction with all relevant information - do not scale

project Project 175
for Brighton College
title General arrangement plan - Level 01
Homeground

scale	size	drawing number	rev.
1:100	A1	BRC-NHA-ZZ-01-DR-A-00120	C02

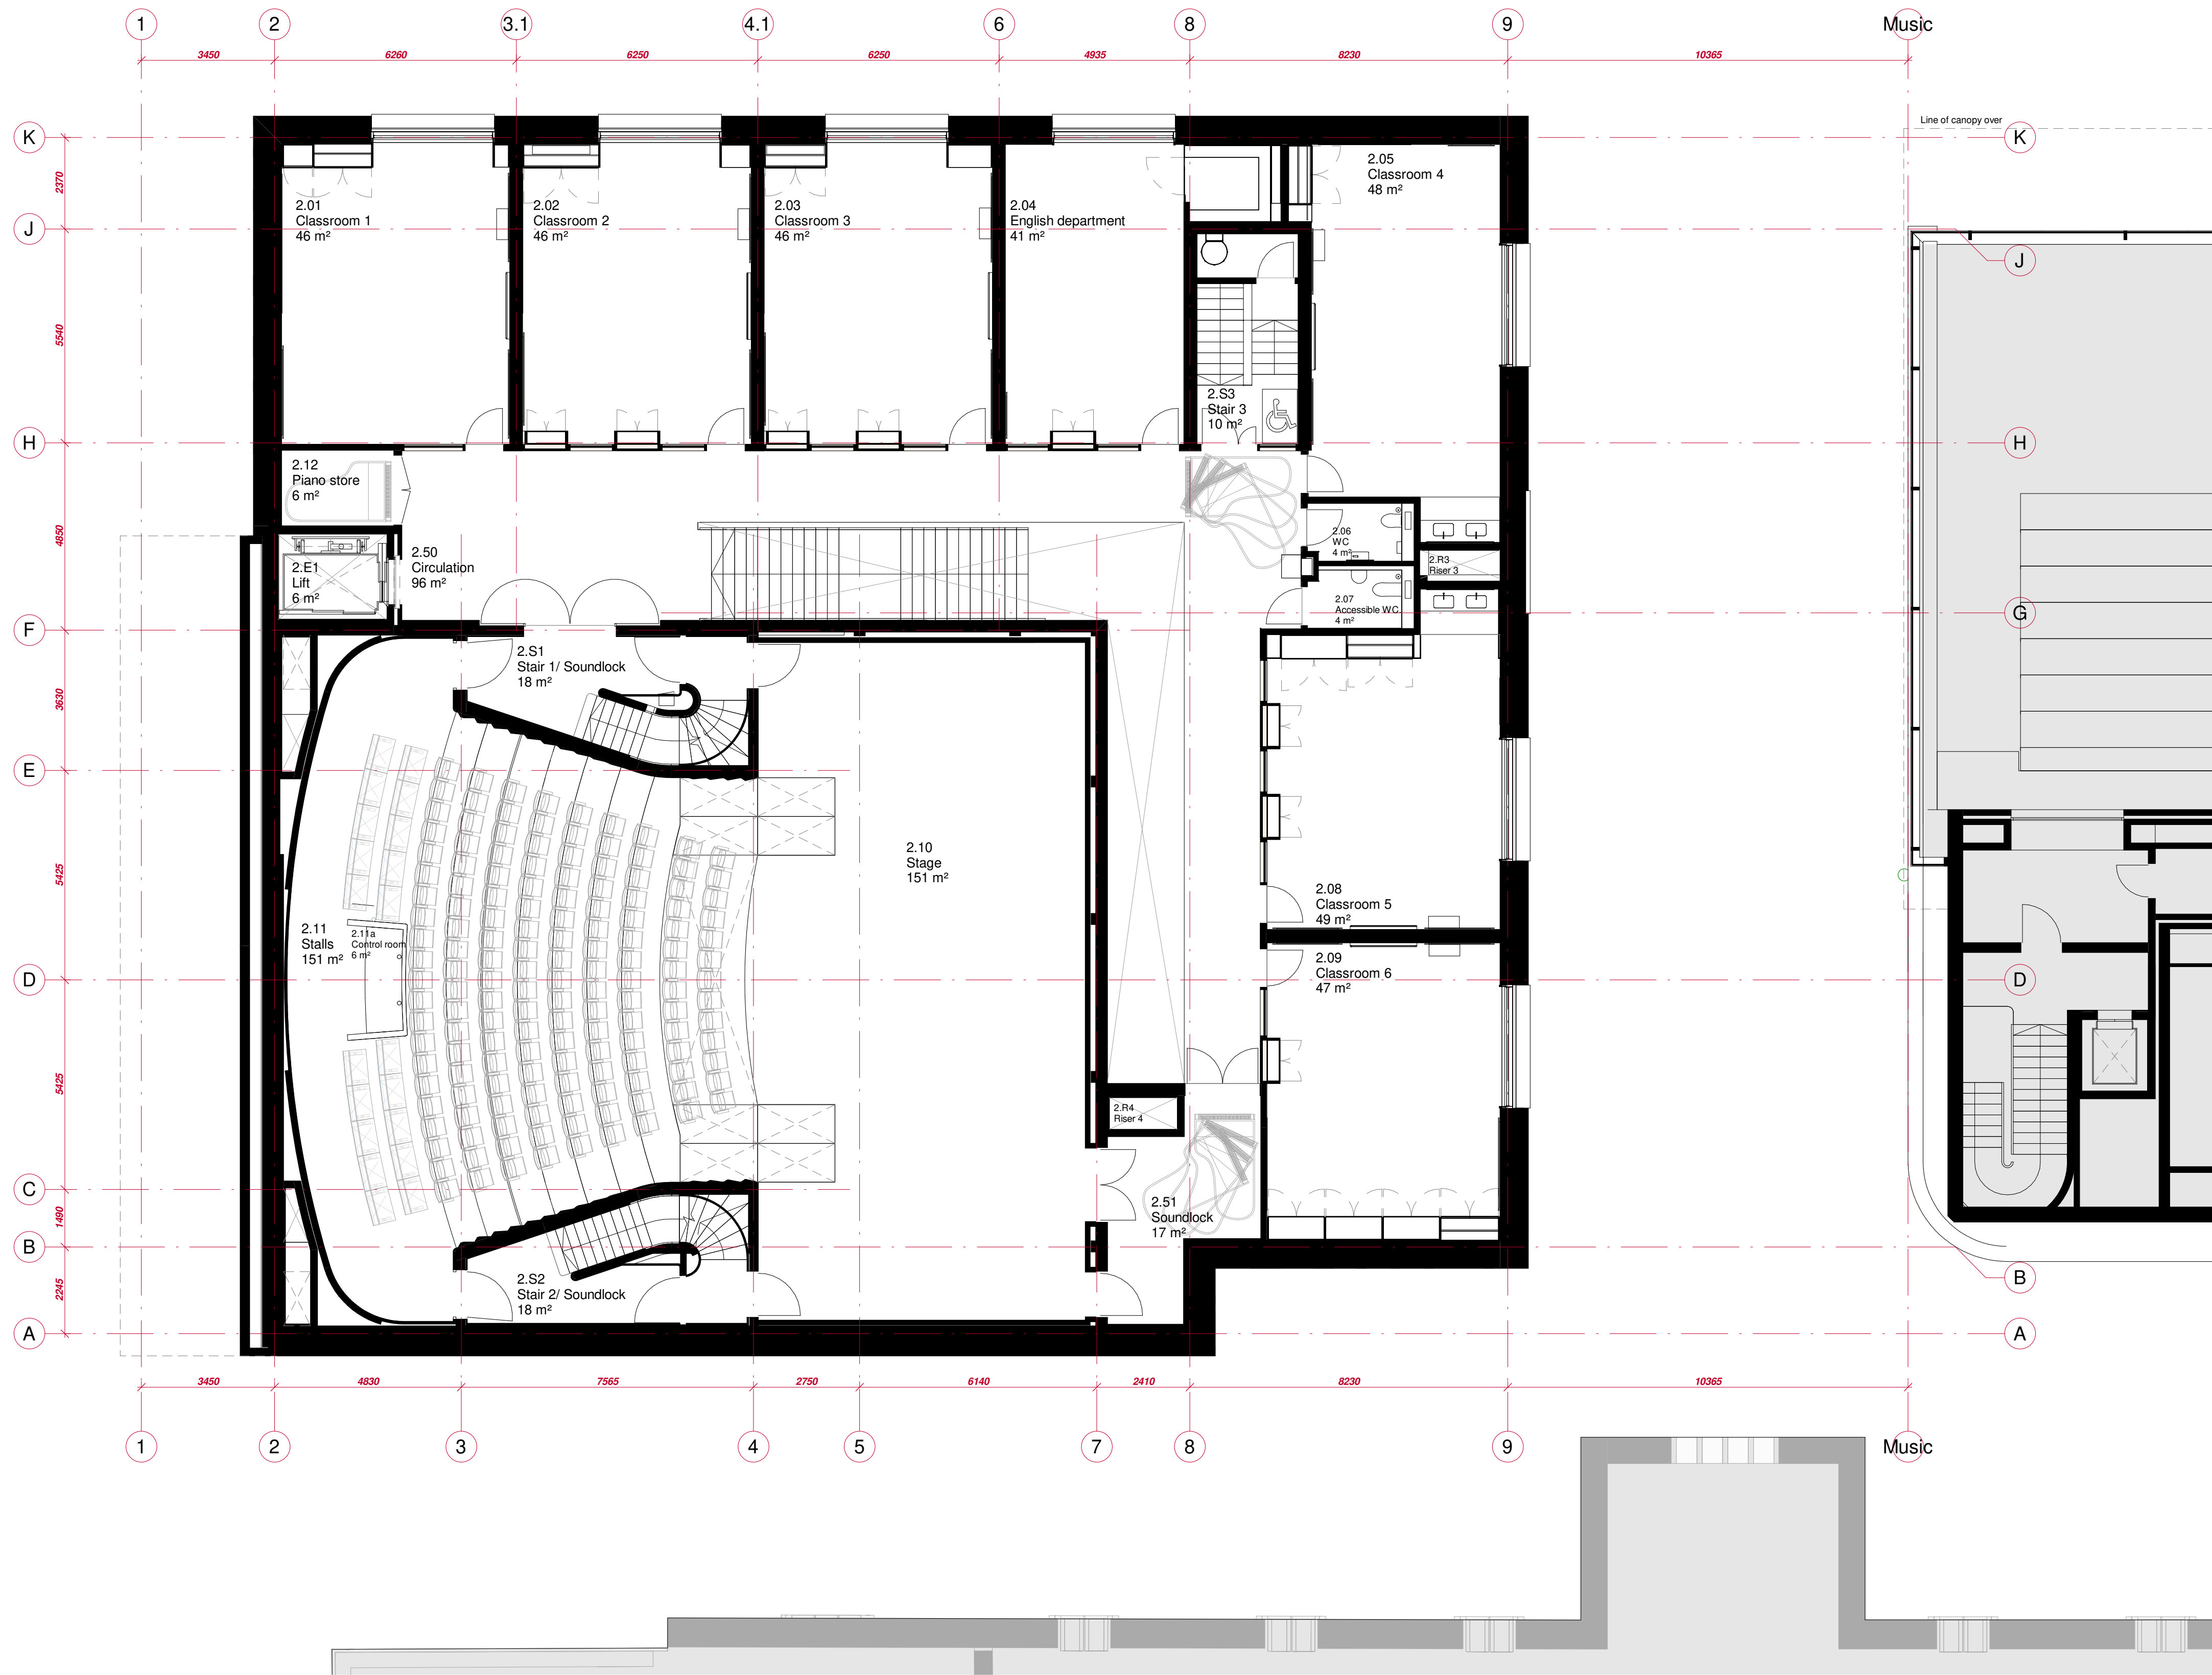


Nicholas Hare Architects

telephone +44 (0)20 7619 1670
fax +44 (0)20 7619 1671
e-mail 175@nicholashare.co.uk NHA No. 763

status Final construction issue.
To be read in conjunction with all relevant information - do not scale

project Project 175
for Brighton College
title General arrangement plan - Level 02 Theatre

scale	size	drawing number	rev.
1:100	A1	BRC-NHA-ZZ-02-DR-A-00130	C02

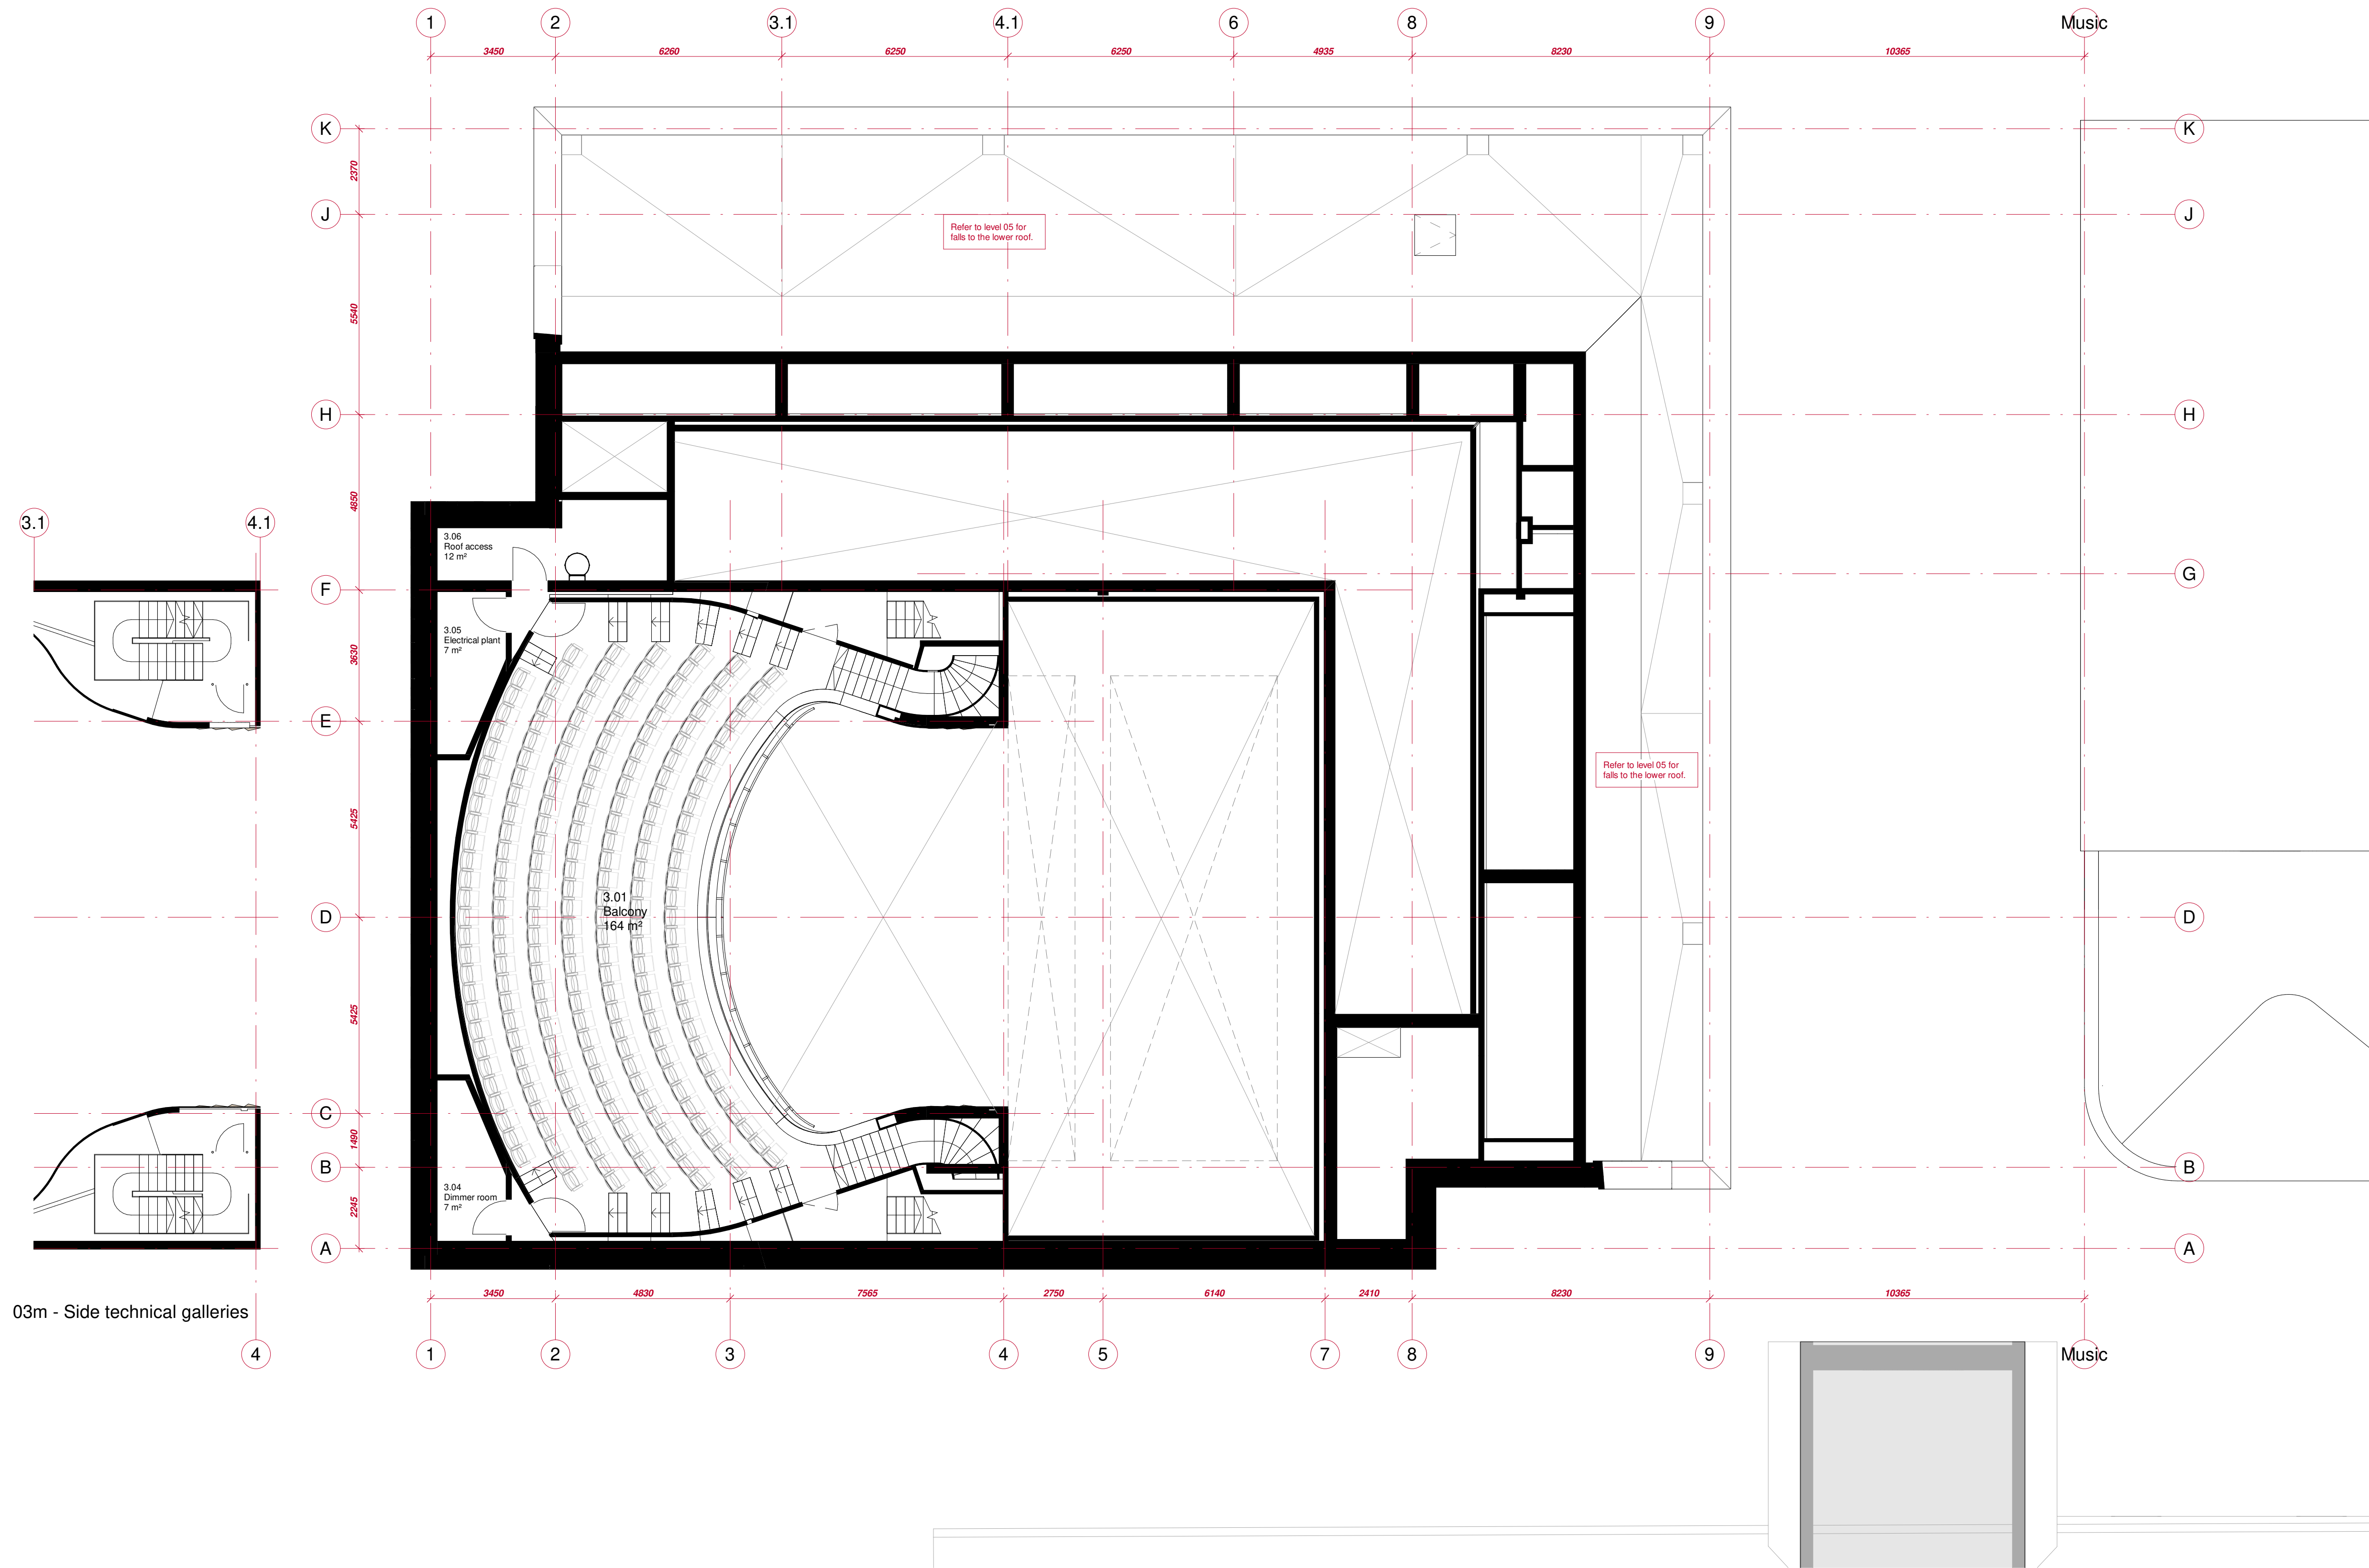


Nicholas Hare Architects
telephone +44 (0)20 7619 1670
fax +44 (0)20 7619 1671
e-mail 175@nicholashare.co.uk
NHA No: 763

status Final construction issue.
To be read in conjunction with all relevant information - do not scale

project Project 175
for Brighton College
title General arrangement plan - Level 03 Balcony


scale	size	drawing number	rev.
1:100	A1	BRC-NHA-ZZ-03-DR-A-00140	C02

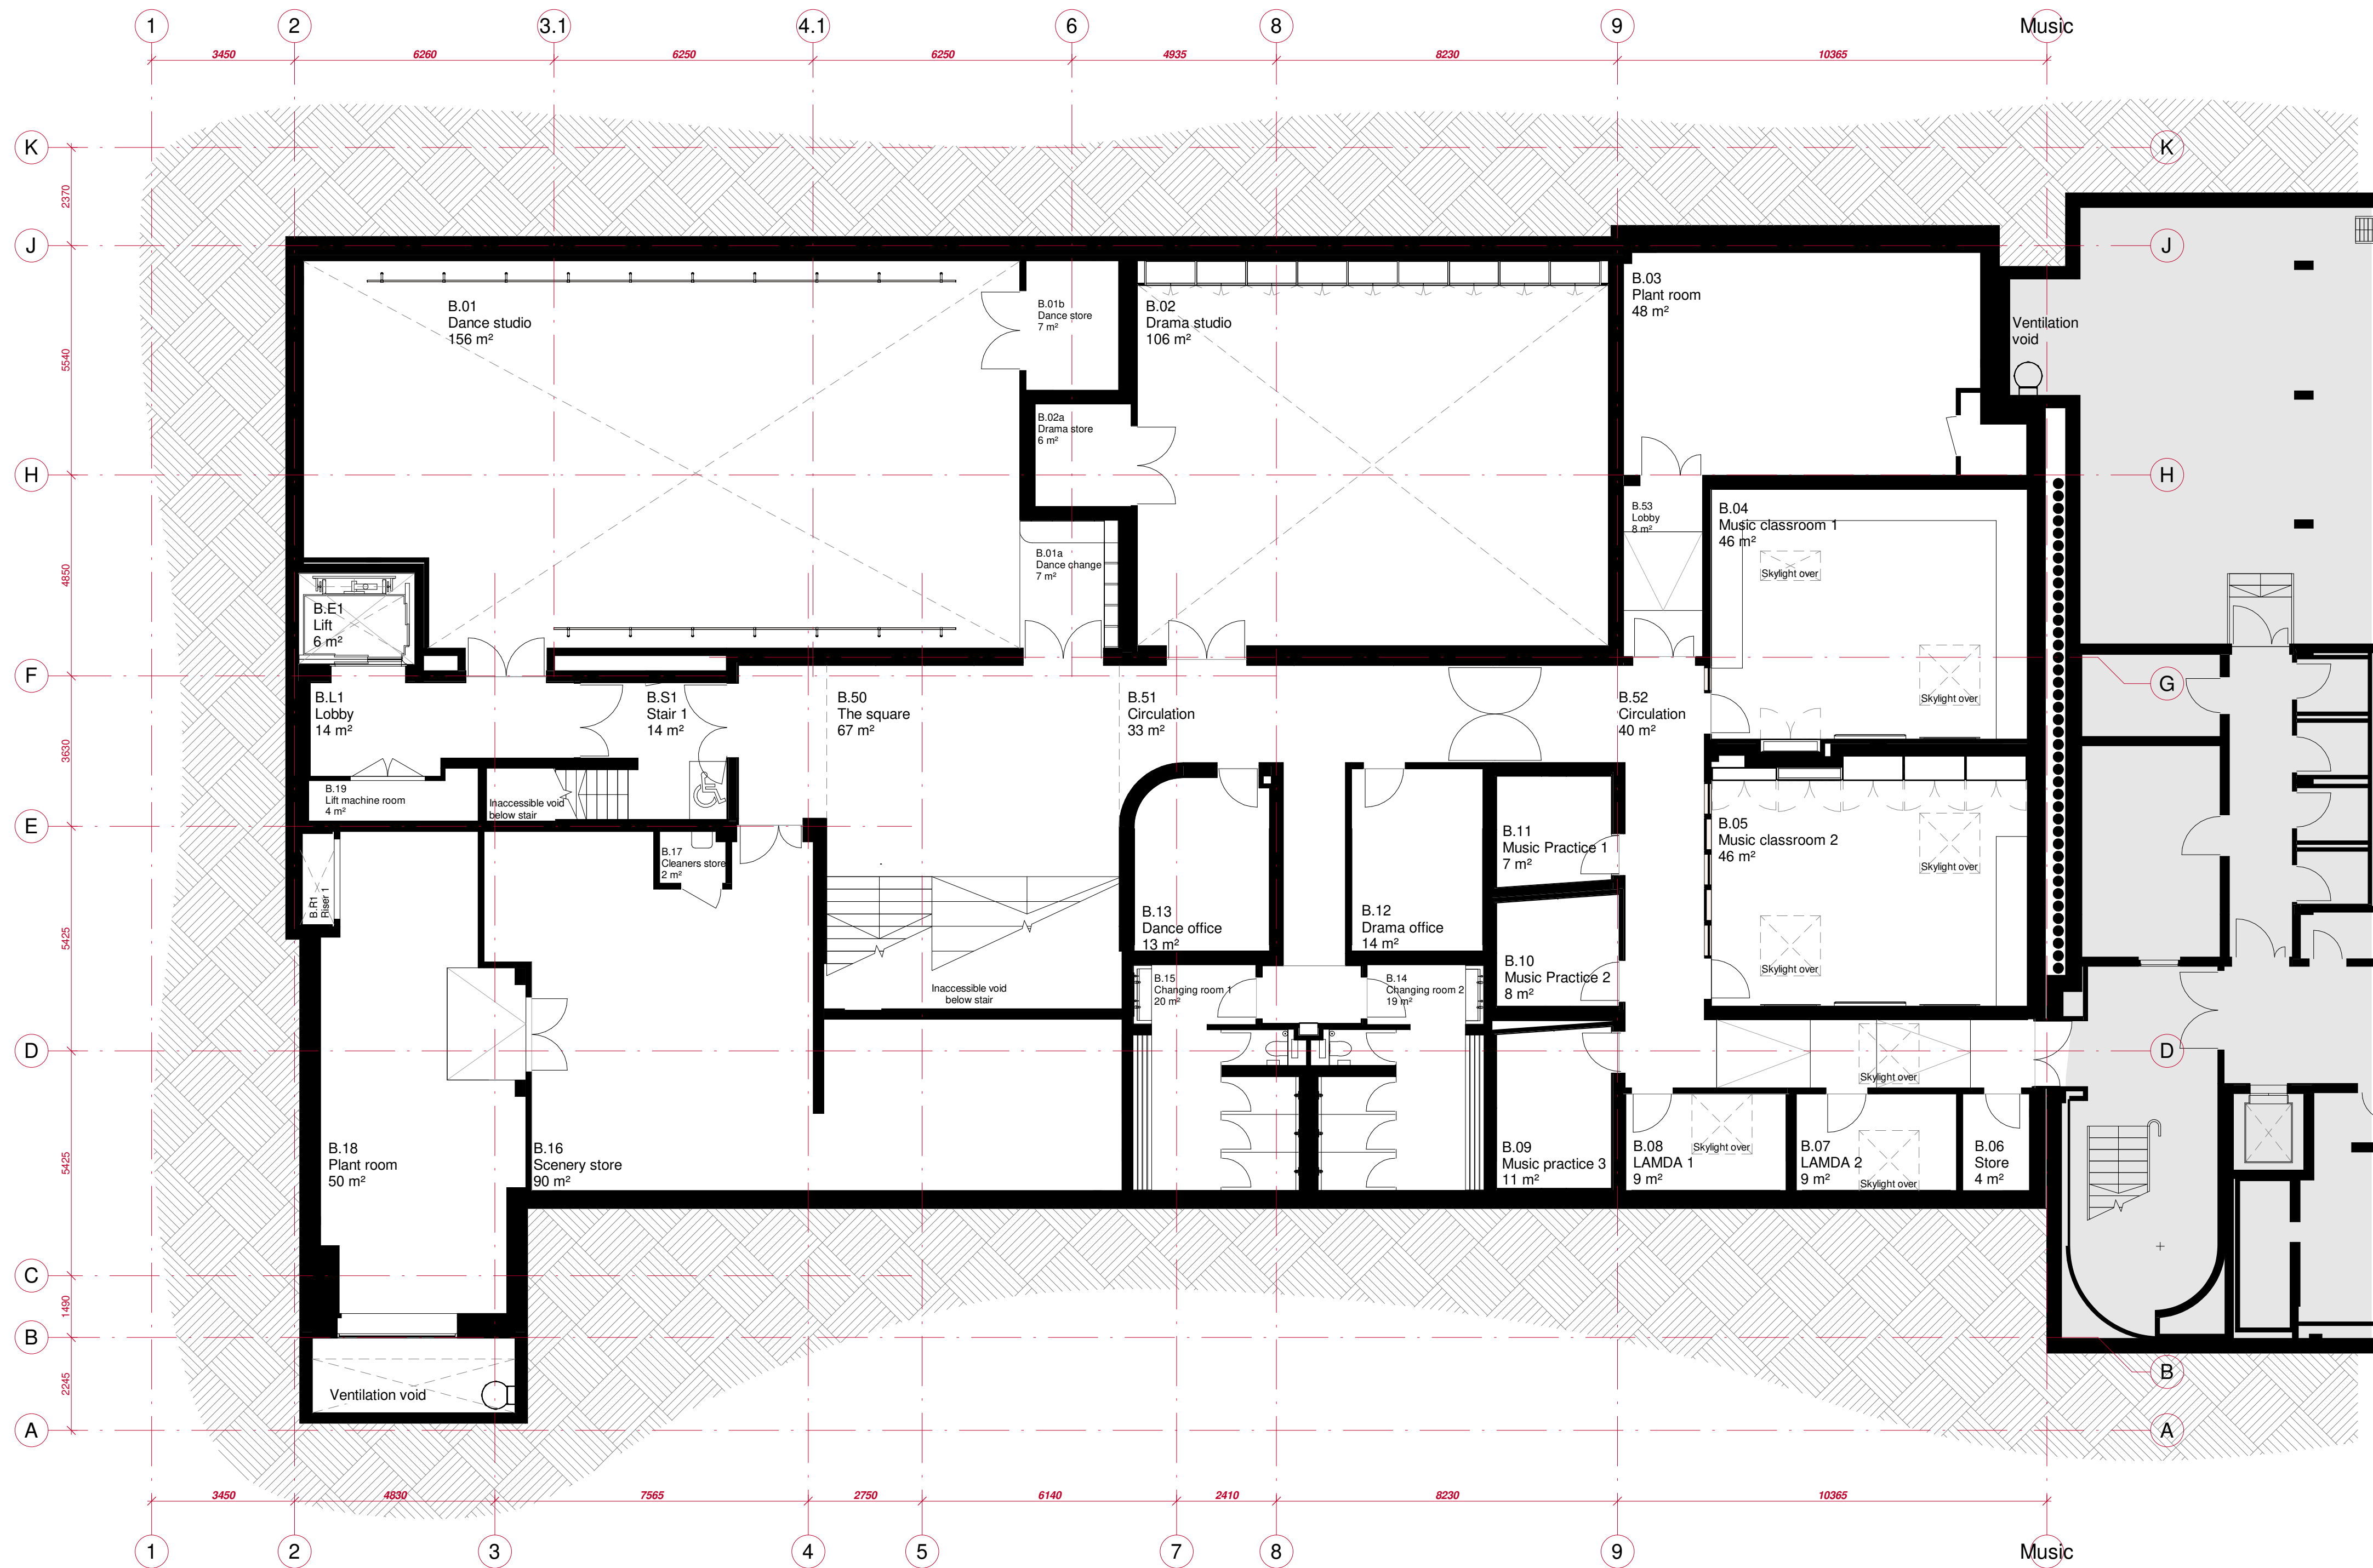

Nicholas Hare Architects			
telephone +44 (0)20 7619 1670			
fax +44 (0)20 7619 1671			
e-mail 175@nicholashare.co.uk			
NHA No. 763			
status Final construction issue.			
To be read in conjunction with all relevant information - do not scale			
project Project 175			
for Brighton College			
title General arrangement plan - Level B1			
Basement			
scale	size	drawing number	rev.
1:100	A1	BRC-NHA-ZZ-B1-DR-A-00100	C02

1. Wall Type 1 refer to K10/155
2. Wall Type 2 refer to K10/165
3. Wall Type 3 refer to K10/170
4. Wall Type 4 refer to K10/175
5. Wall Type 5 refer to K10/180
6. Wall Type 6 refer to K10/185
- A. Wall lining Type A refer to K13/110
- B. Wall lining Type B refer to K13/111
- D. Wall lining Type D refer to K13/113
- E. Wall lining Type E refer to K13/114
- L. Duct wall lining refer to K32/150
- V. PVC sheet flooring refer to M50/150
- 5** Y. York Stone Flooring refer to M40/119
- G. Carpet Tiles refer to M50/130
- X. Epoxy Duct/proof floor paint refer to M60/205
- P. Painted blockwork/concrete refer to M60/110
- T. Timber flooring refer to K21/110
- H. Felt wall lining refer to K13/120
- G. Curtain Walling refer to H11/110
- I. Sprayed Insulation refer to P10/147
- M. Entrance Barrier Matting refer to N10 / 300
- R. Resin Flooring

REFER TO EPA BCM 12 SERIES FOR BLOCKWORK SETTING OUT

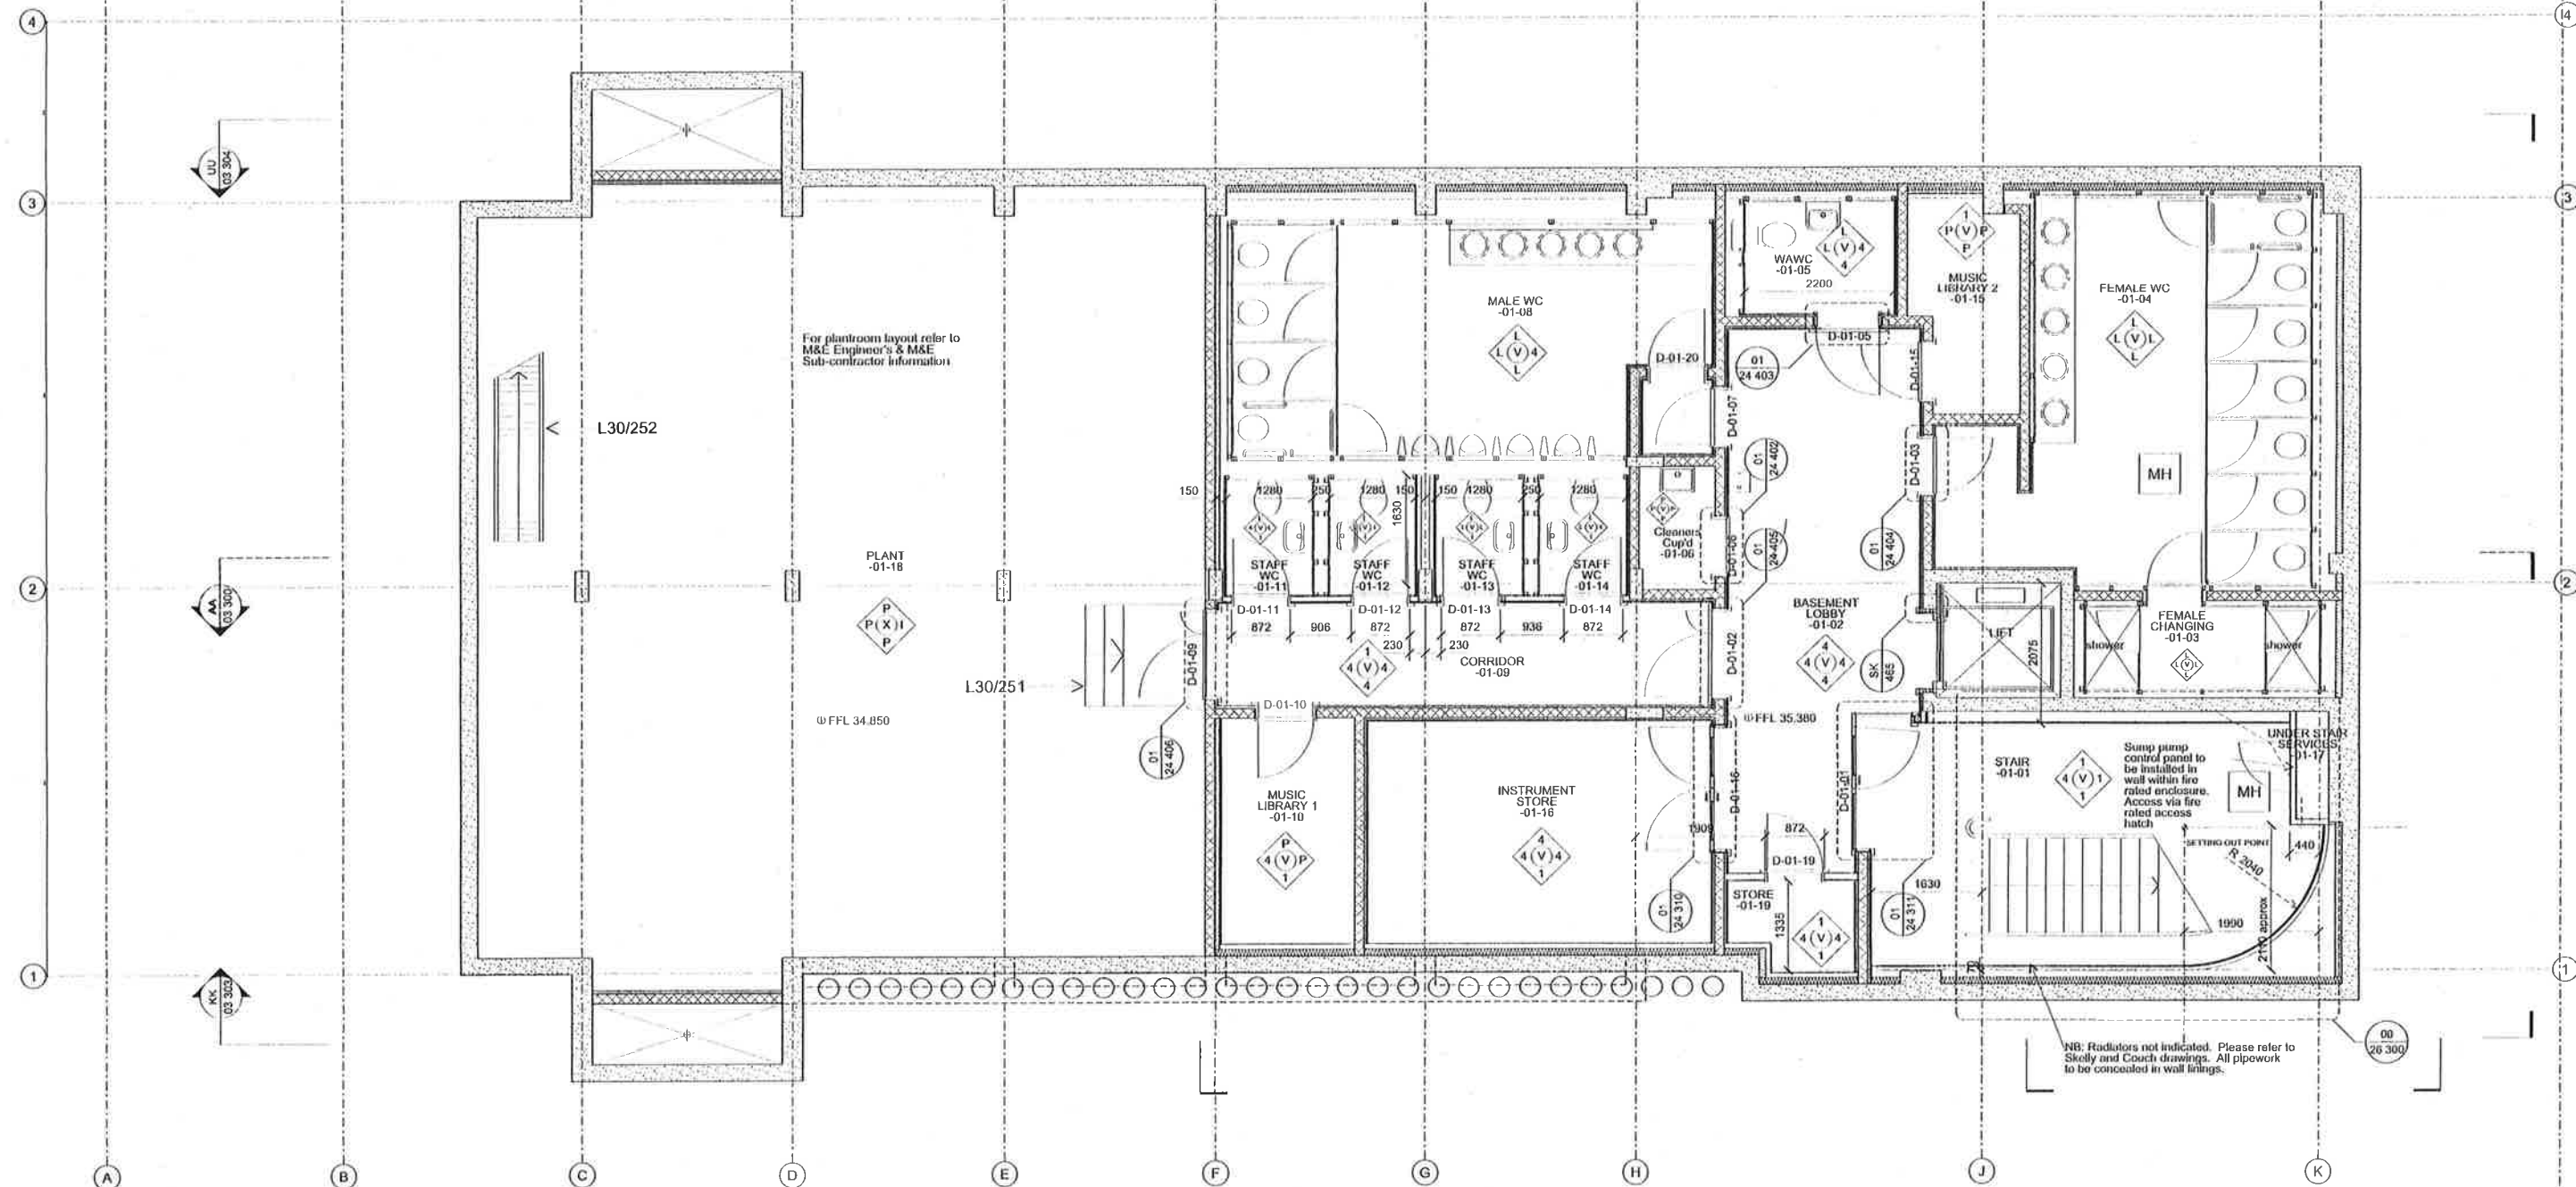


NB: Radiators not indicated. Please refer to Skelly and Couch drawings. All pipework to be concealed in wall linings.

Rev.	Description	Issued	By	Rev.	Description	Date	By
01	Issued for calling	09.01.13	CH (TL)	01	Updated Schedule. Problems built-up within V&C. Issues addressed. Permissions not yet.	12.06.14	JM (DL)
02	Issued for calling	01.02.13	CH (TL)	02	Revised Drawing	26.07.15	JM (DL)
03	Issued for calling	15.02.13	CH (TL)				
04	Issued for calling	25.03.13	CH				
05	Issued for calling	18.11.13	JM (DL)				
06	Issued for calling	18.11.13	JM (DL)				
18 - 42 Riverside Street
18 - 42 Riverside Street
EC1V 9DE
Tel 020 7608 9500
Fax 020 7608 9601
www.ericparryarchitects.co.uk

1. Wall Type 1 refer to K10/155
2. Wall Type 2 refer to K10/165
3. Wall Type 3 refer to K10/170
4. Wall Type 4 refer to K10/175
5. Wall Type 5 refer to K10/180
6. Wall Type 6 refer to K10/185
- A. Wall lining Type A refer to K13/110
- B. Wall lining Type B refer to K13/111
- D. Wall lining Type D refer to K13/113
- E. Wall lining Type E refer to K13/114
- L. Duct wall lining refer to K32/150
- V. PVC sheet flooring refer to M50/150
- S. 5** York Stone Flooring refer to M40/119
- C. Carpet Tiles refer to M50/130
- X. Epoxy Dustproof floor paint refer to M60/205
- P. Painted blockwork/concrete refer to M60/110
- T. Timber flooring refer to K21/110
- H. Fell wall lining refer to K13/120
- G. Curtain Walling refer to H11/110
- I. Sprayed Insulation refer to P10/147
- M. Entrance Barrier Matting refer to N10 / 300
- R. Resin Flooring


REFER TO EPA BCM 12 SERIES FOR BLOCKWORK SETTING OUT

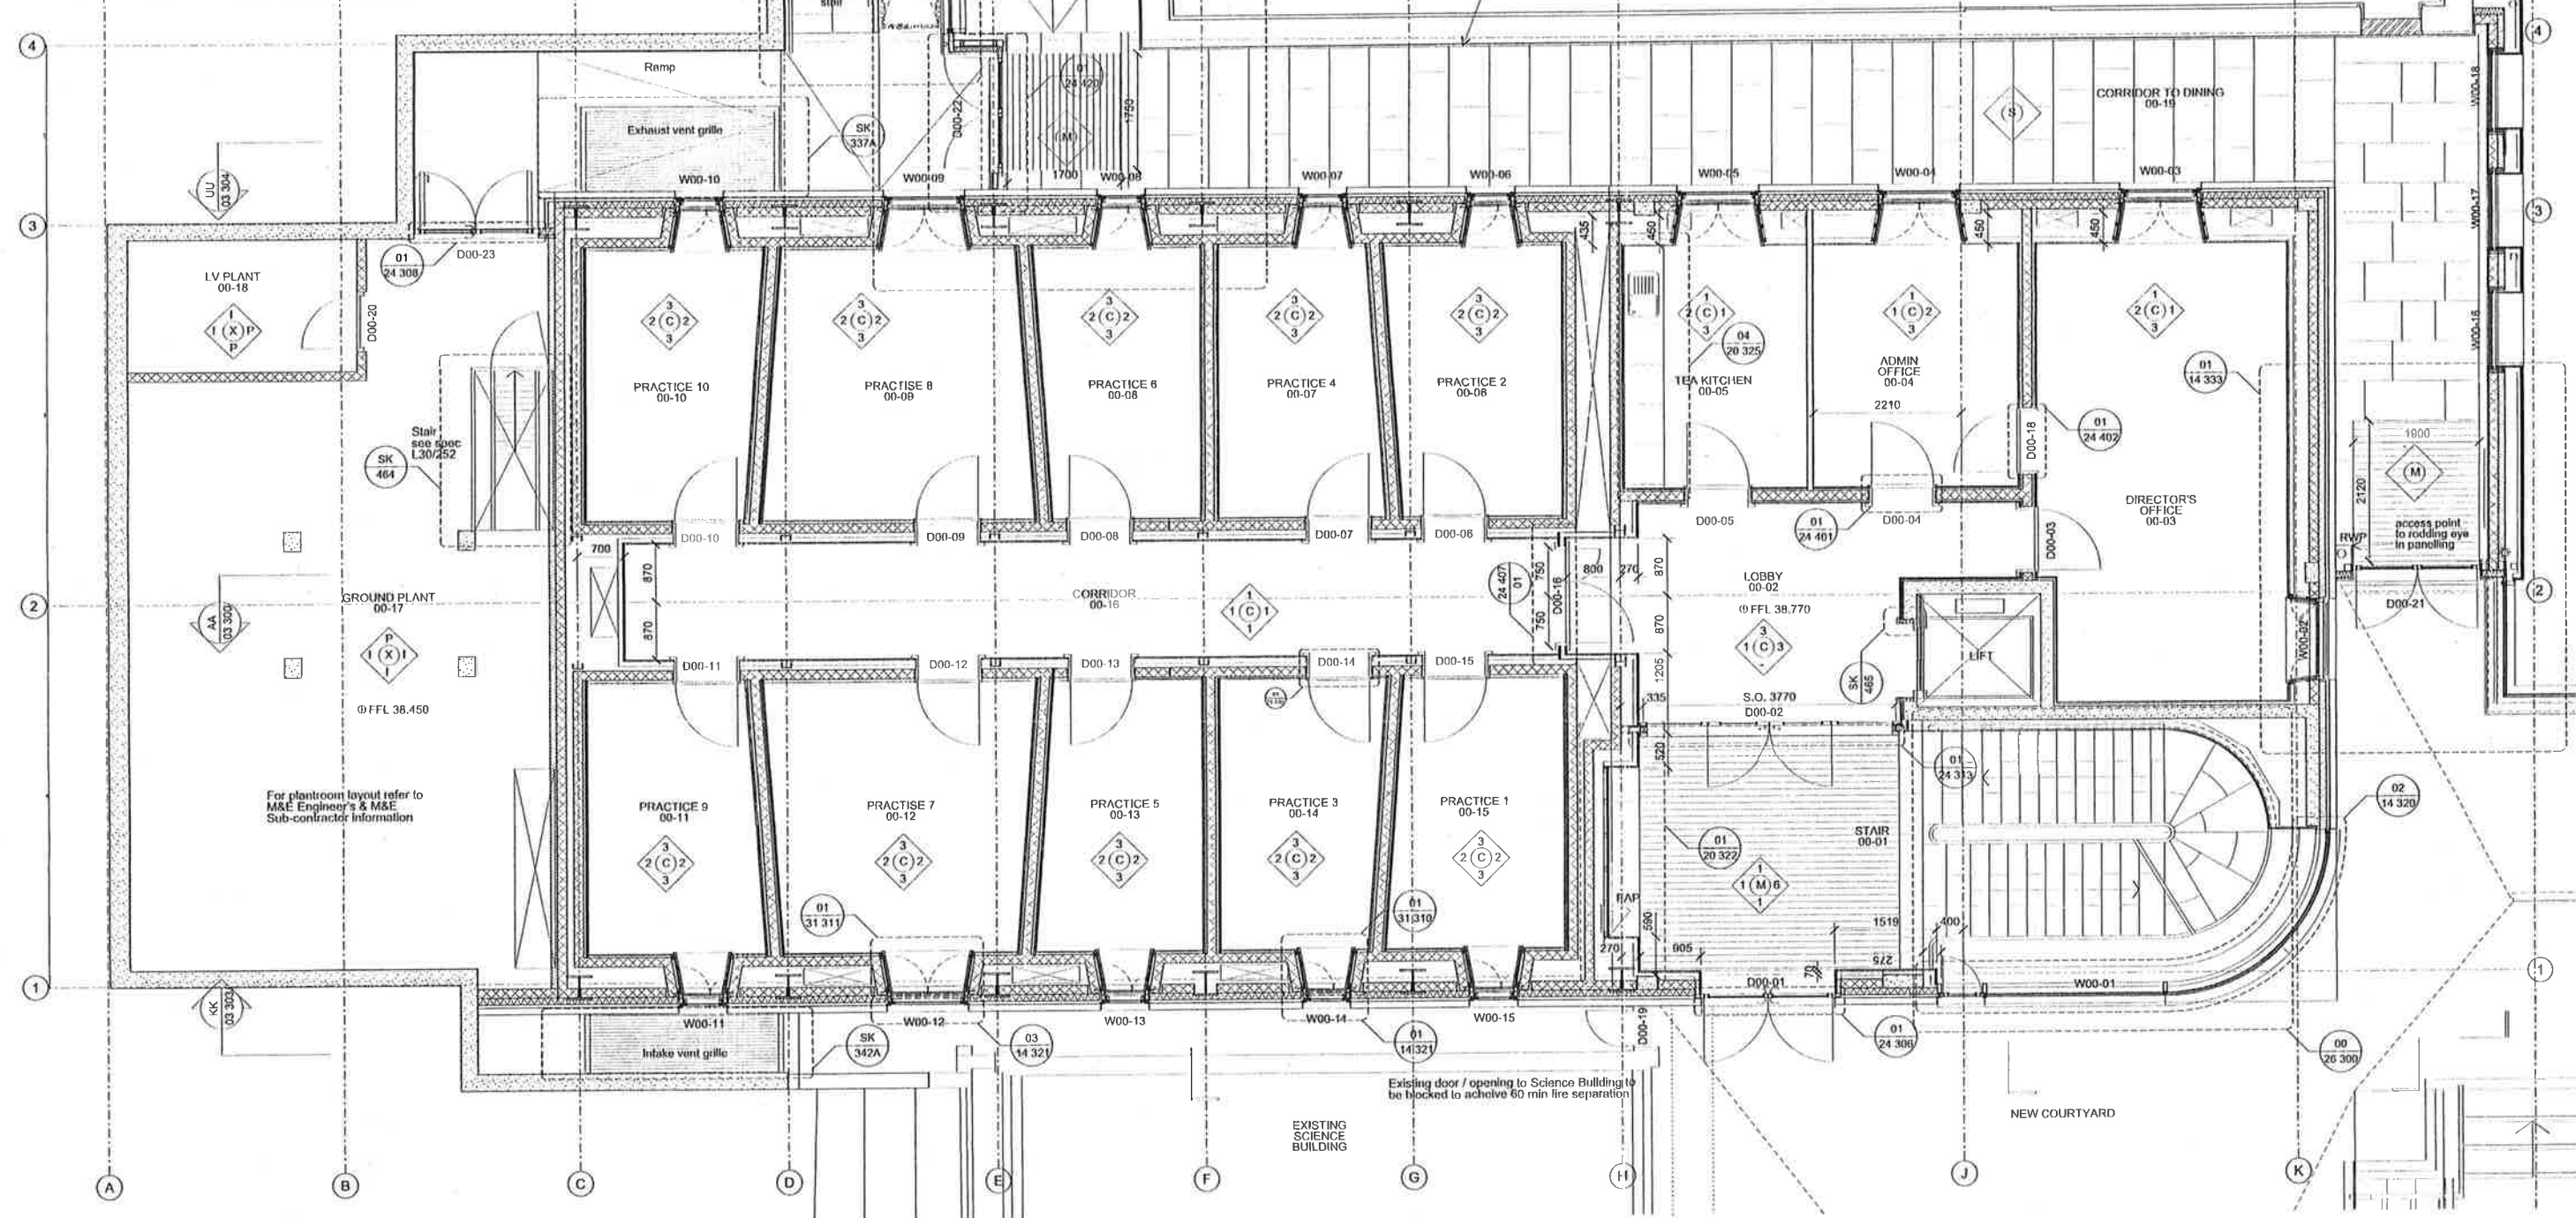

MATERIAL KEY:

1. Wall Type 1 refer to K10/155
2. Wall Type 2 refer to K10/165
3. Wall Type 3 refer to K10/170
4. Wall Type 4 refer to K10/175
5. Wall Type 5 refer to K10/180
6. Wall Type 6 refer to K10/185
- A. Wall lining Type A refer to K13/111
- B. Wall lining Type B refer to K13/111
- D. Wall lining Type D refer to K13/113
- E. Wall lining Type E refer to K13/114
- L. Duct wall lining refer to K32/150
- V. PVC sheet flooring refer to M50/150
- S. York Stone Flooring refer to M40/119
- C. Carpet Tiles refer to M50/130
- X. Epoxy Dimpled floor paint refer to M60/205
- P. Painted blockwork/concrete refer to M60/110
- T. Timber flooring refer to K21/110
- H. Fell wall lining refer to K13/120
- G. Curtain Walling refer to H11/110
- I. Sprayed insulation refer to P10/147
- M. Entrance Barrier Matting refer to N10 / 300
- R. Resin Flooring

REFER TO EPA BCM 12 SERIES FOR BLOCKWORK SETTING OUT

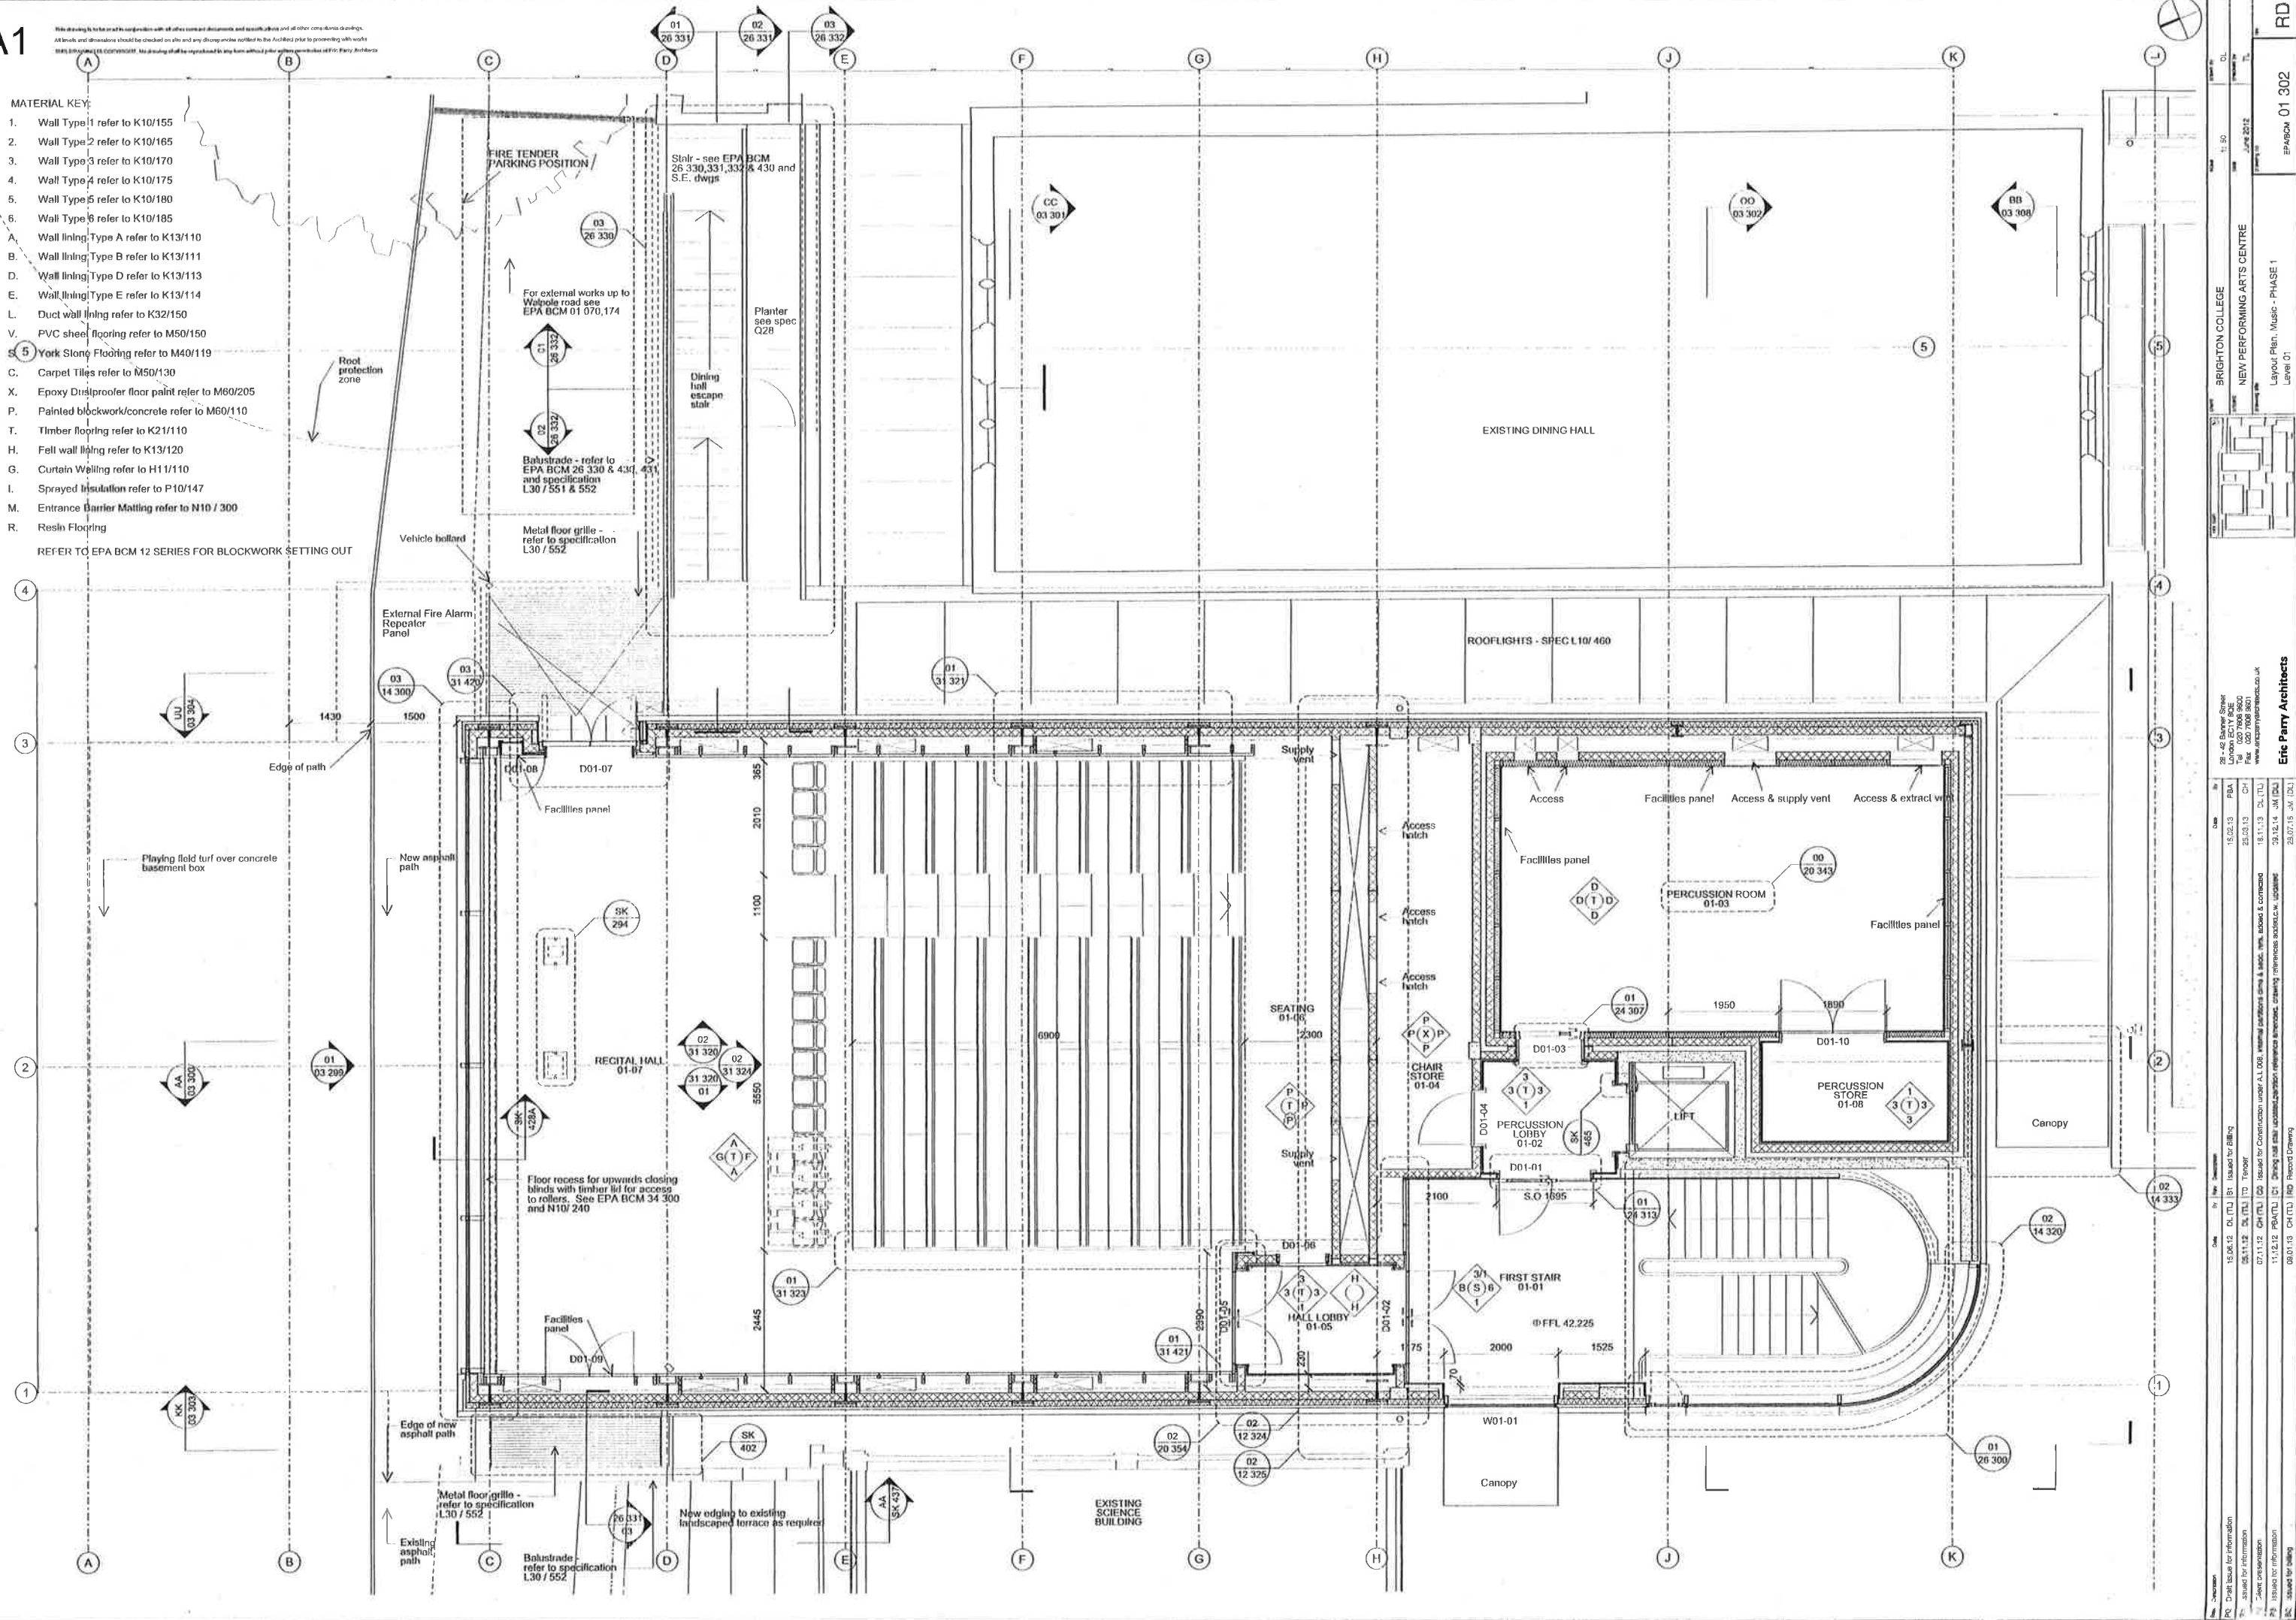

-

