

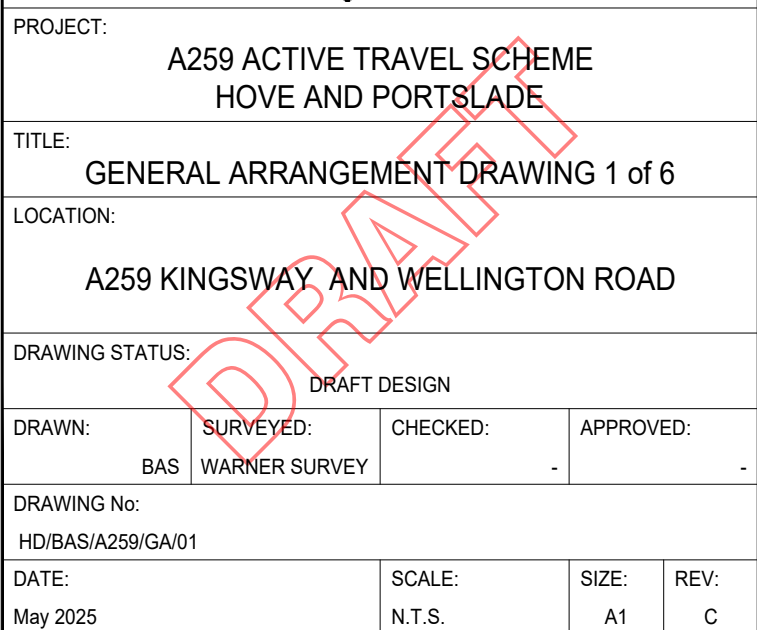


	Parking Bays
	Disabled Bays
	Loading Bays
	EV Charging Bays
	Motorcycle Bays
	Coach / Drop Off Bay
	Bus Stops
	Cycle Track
	Footway
	Shared Use Footway

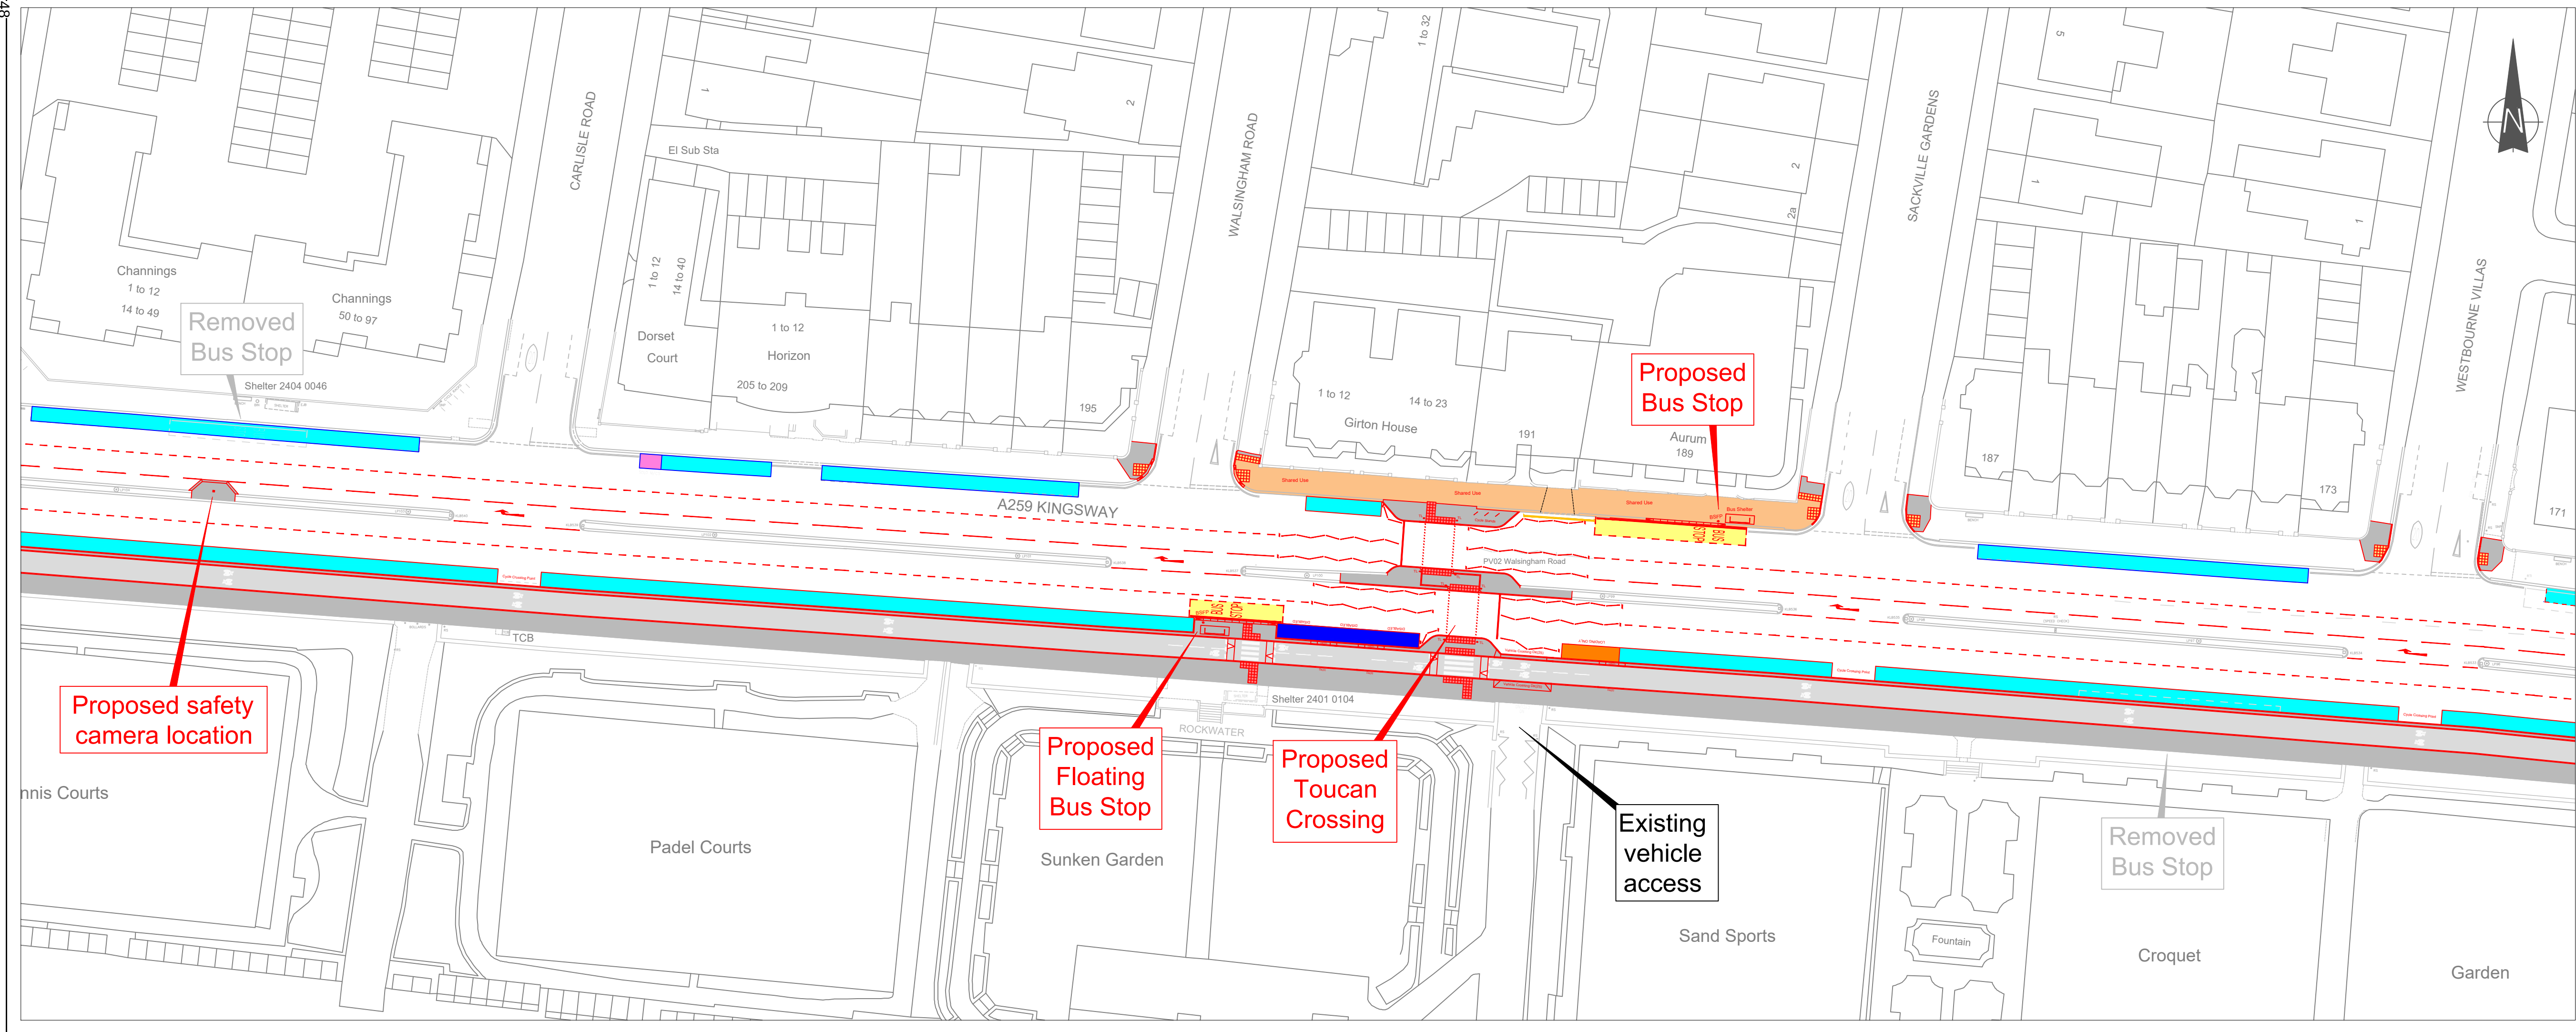

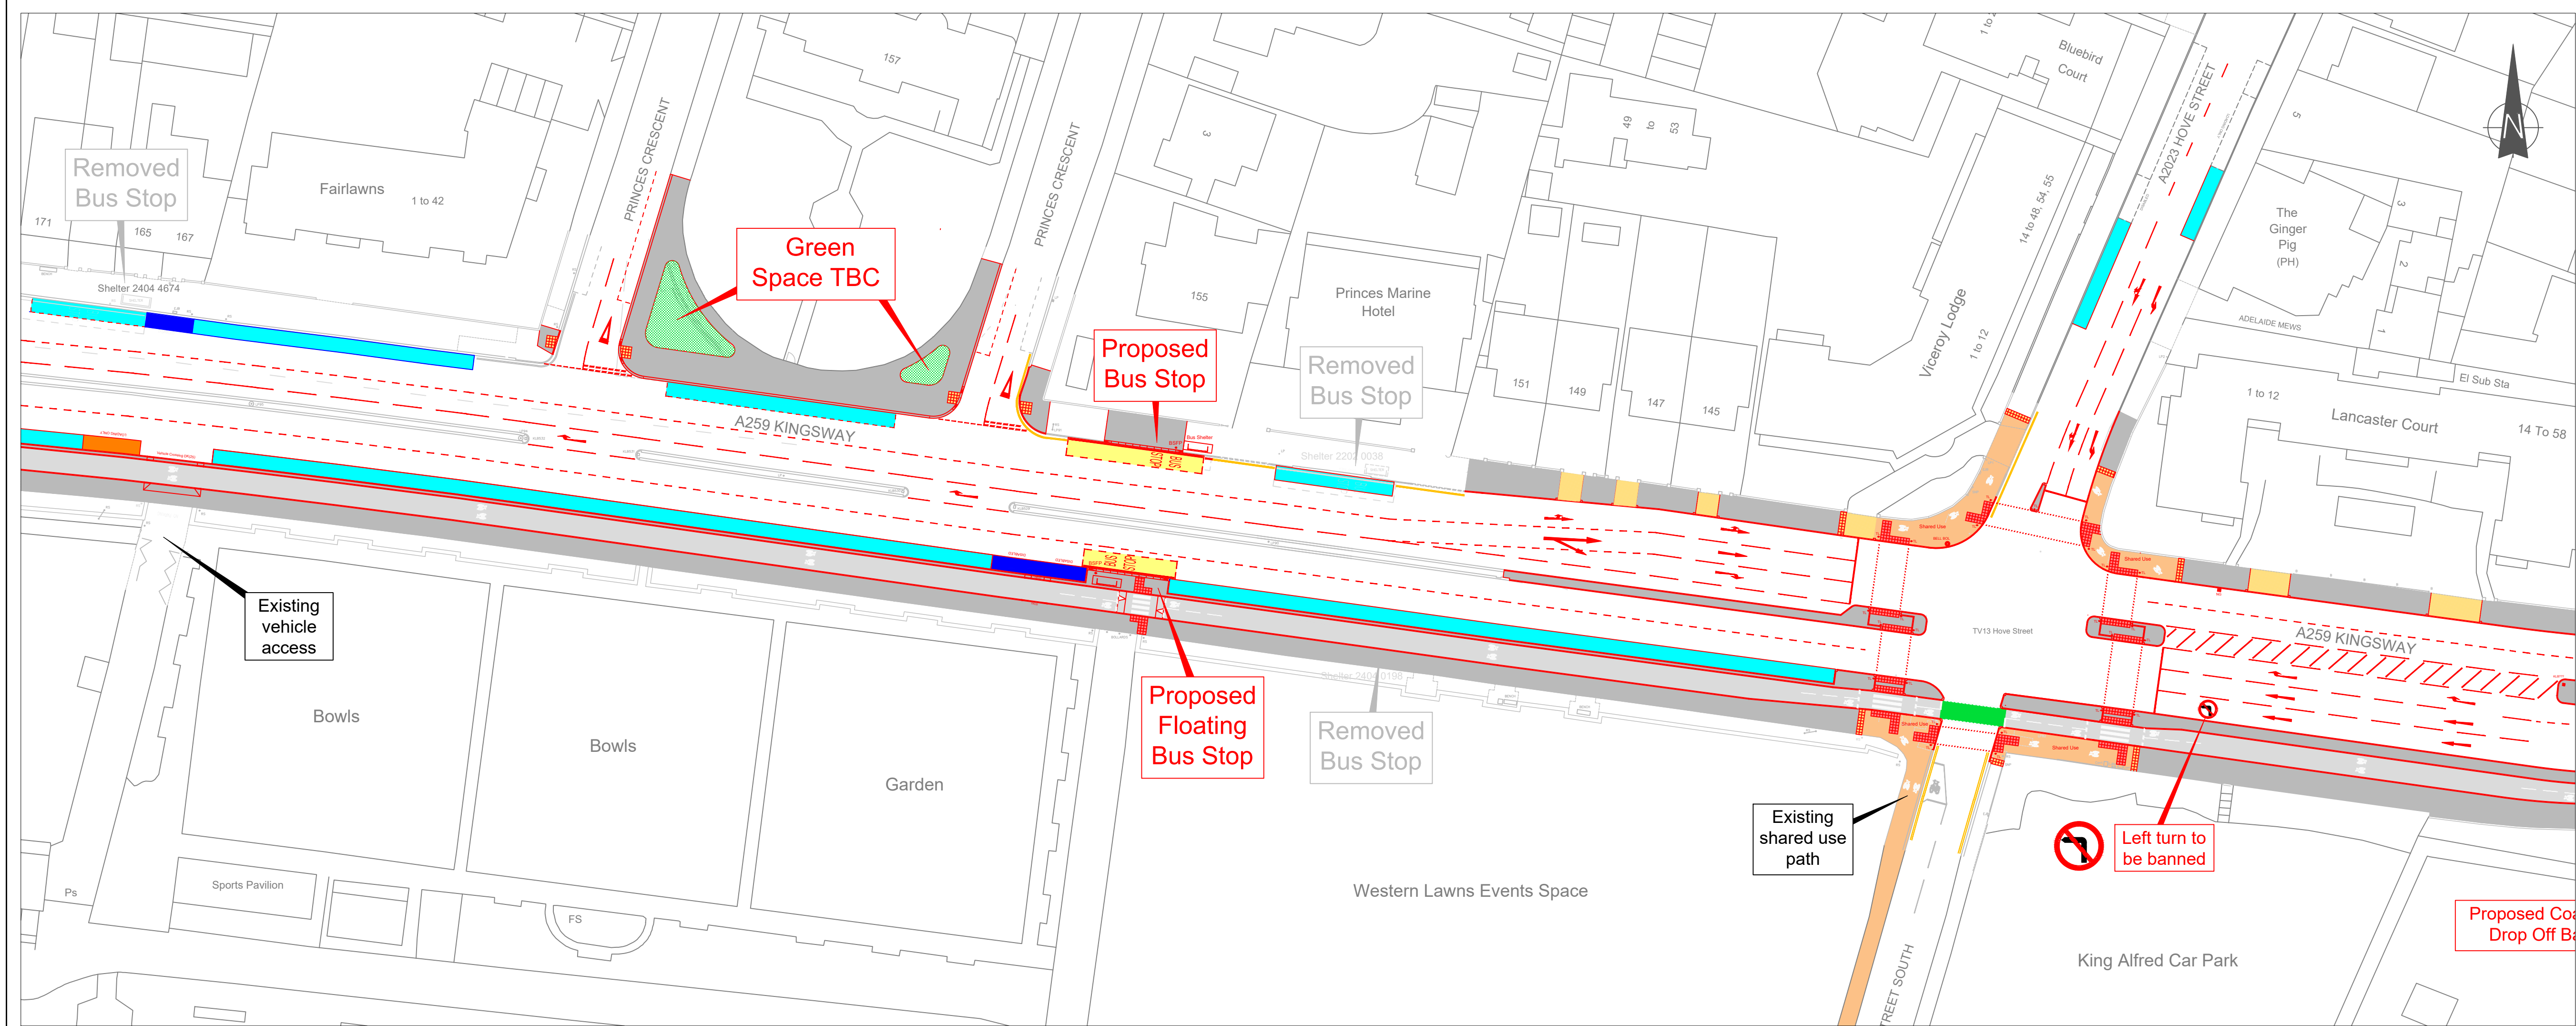

LEGEND:

- Parking Bays
- Disabled Bays
- Loading Bays
- EV Charging Bays
- Motorcycle Bays
- Coach / Drop Off Bay
- Bus Stops
- Cycle Track
- Footway
- Shared Use Footway

REV	DATE	BY	REVISION DETAILS	CHK	APP

PROJECT: A259 ACTIVE TRAVEL SCHEME HOVE AND PORTSLADE

TITLE: GENERAL ARRANGEMENT DRAWING 2 of 6



LOCATION: A259 KINGSWAY AND WELLINGTON ROAD

DRAWING STATUS: DRAFT DESIGN

DRAWN:	SURVEYED:	CHECKED:	APPROVED:
BAS	WARNER SURVEY	-	-

DRAWING No: HD/BAS/A259/GA/02



DATE:	SCALE:	SIZE:	REV:
May 2025	N.T.S.	A1	C

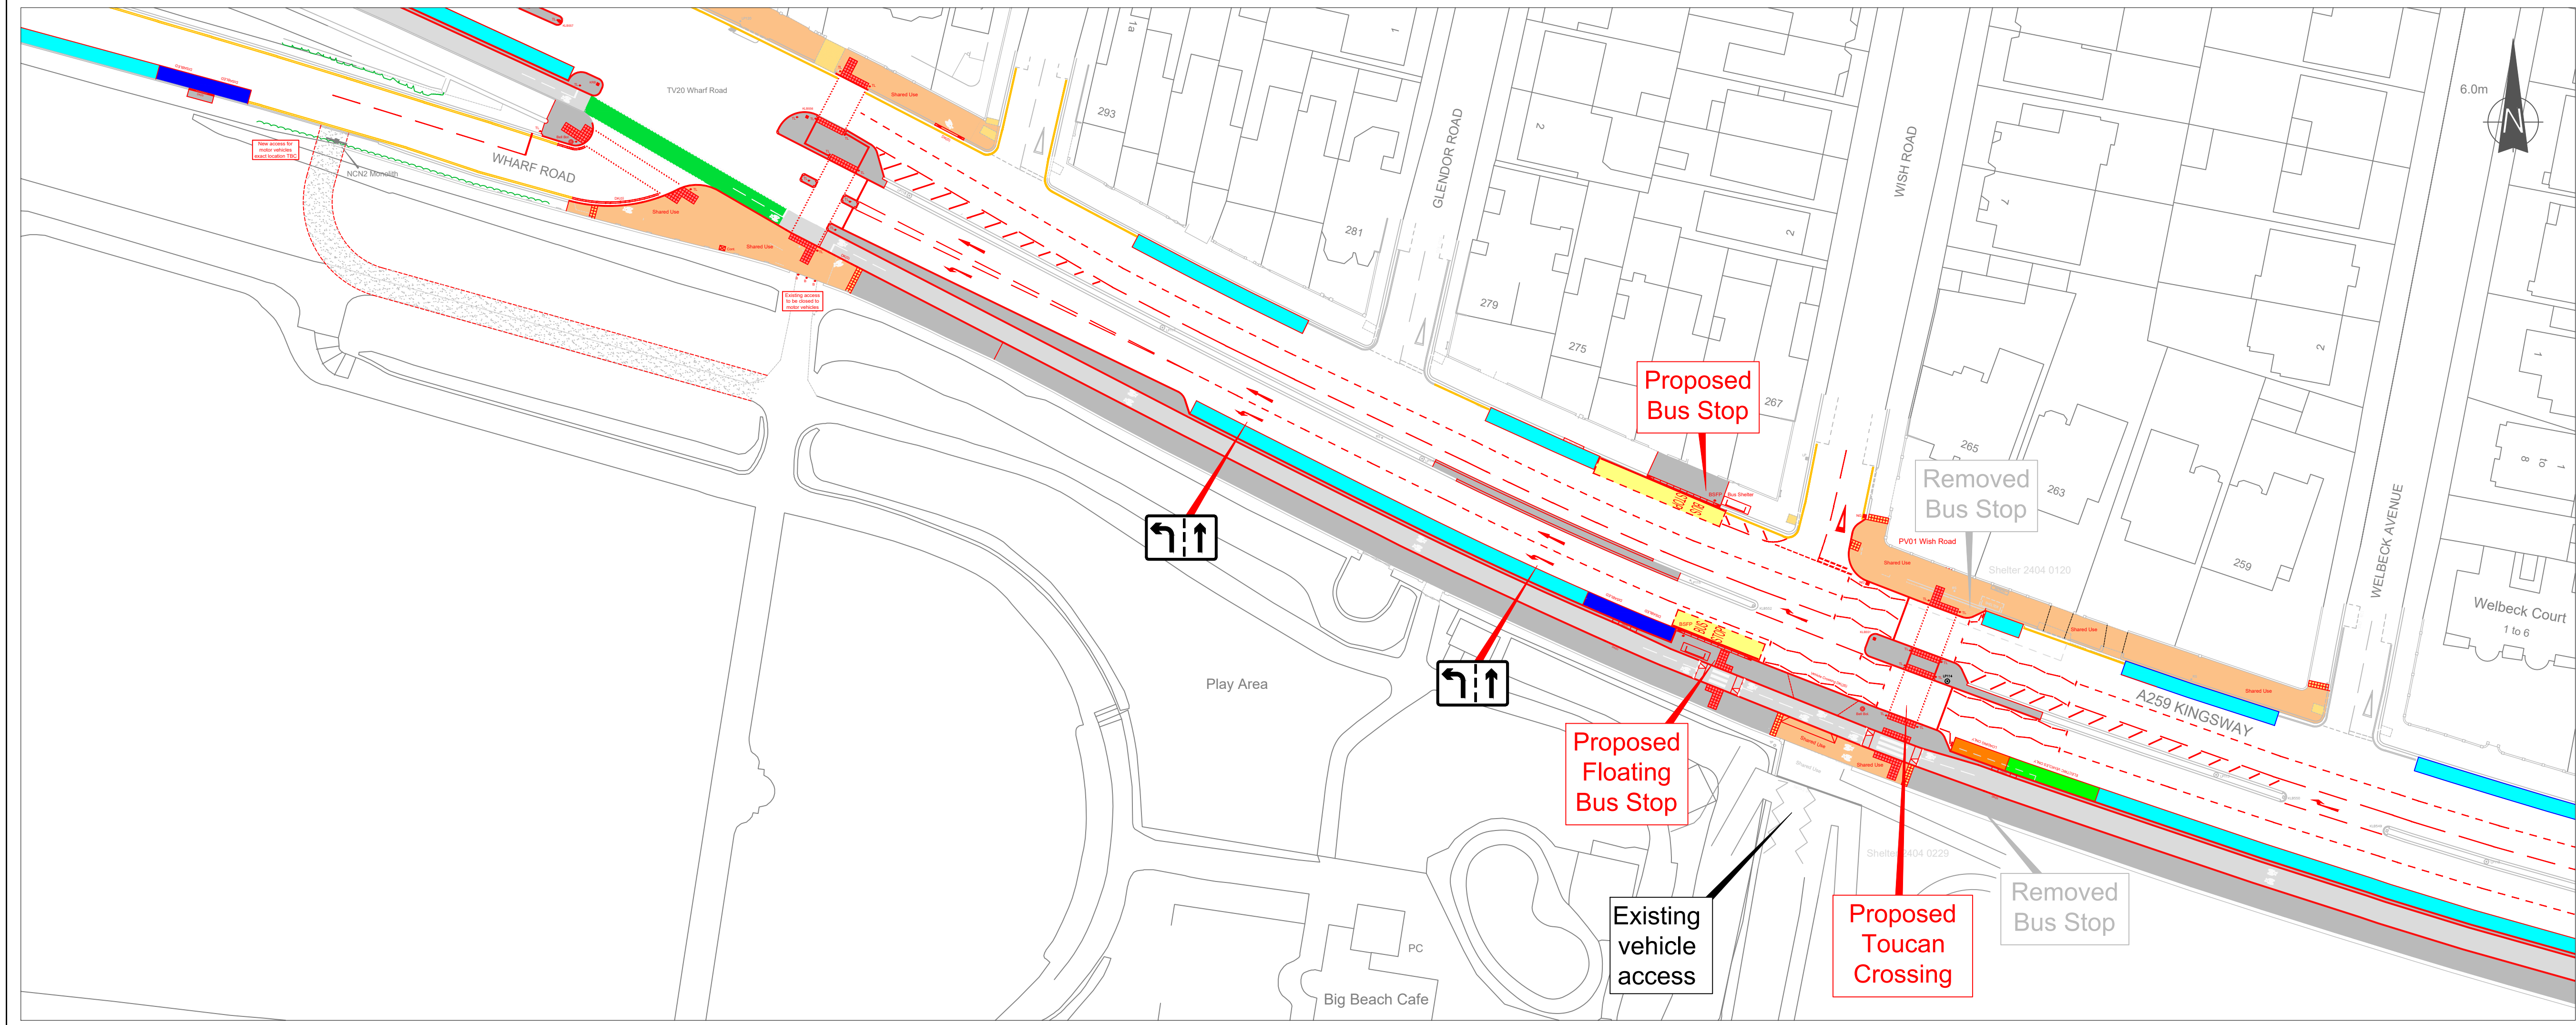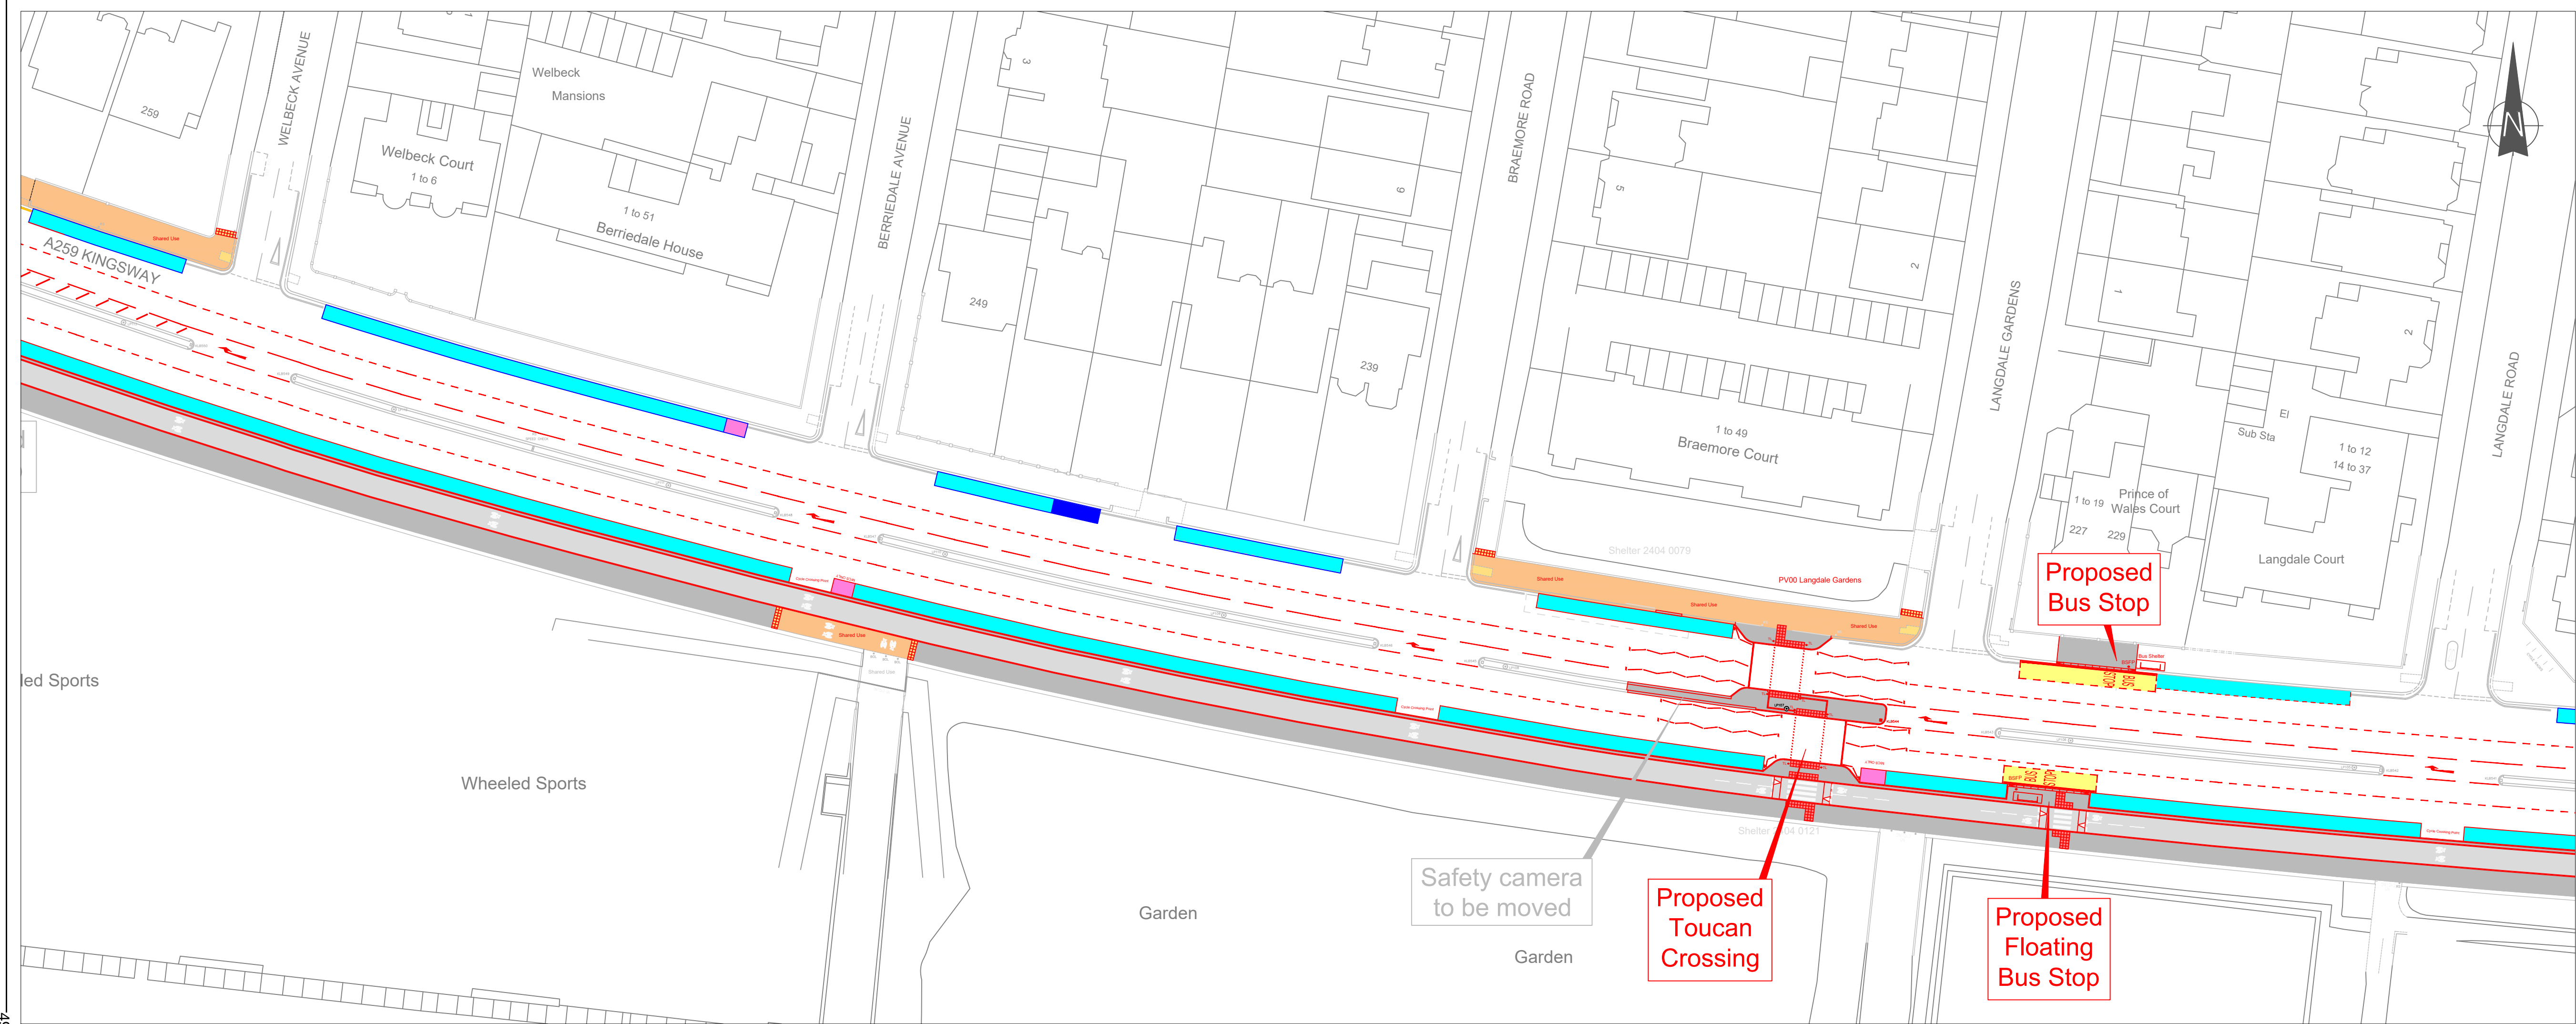

- LEGEND:
- Parking Bays
 - Disabled Bays
 - Loading Bays
 - EV Charging Bays
 - Motorcycle Bays
 - Coach / Drop Off Bay
 - Bus Stops
 - Cycle Track
 - Footway
 - Shared Use Footway

REV	DATE	BY	REVISION DETAILS	CHK	APP



PROJECT: A259 ACTIVE TRAVEL SCHEME HOVE AND PORTSLADE			
TITLE: GENERAL ARRANGEMENT DRAWING 3 of 6			
LOCATION: A259 KINGSWAY AND WELLINGTON ROAD			
DRAWING STATUS: DRAFT DESIGN			
DRAWN: BAS	SURVEYED: WARNER SURVEY	CHECKED: -	APPROVED: -
DRAWING No: HD/BAS/A259/GA/03			
DATE: May 2025	SCALE: N.T.S.	SIZE: A1	REV: C

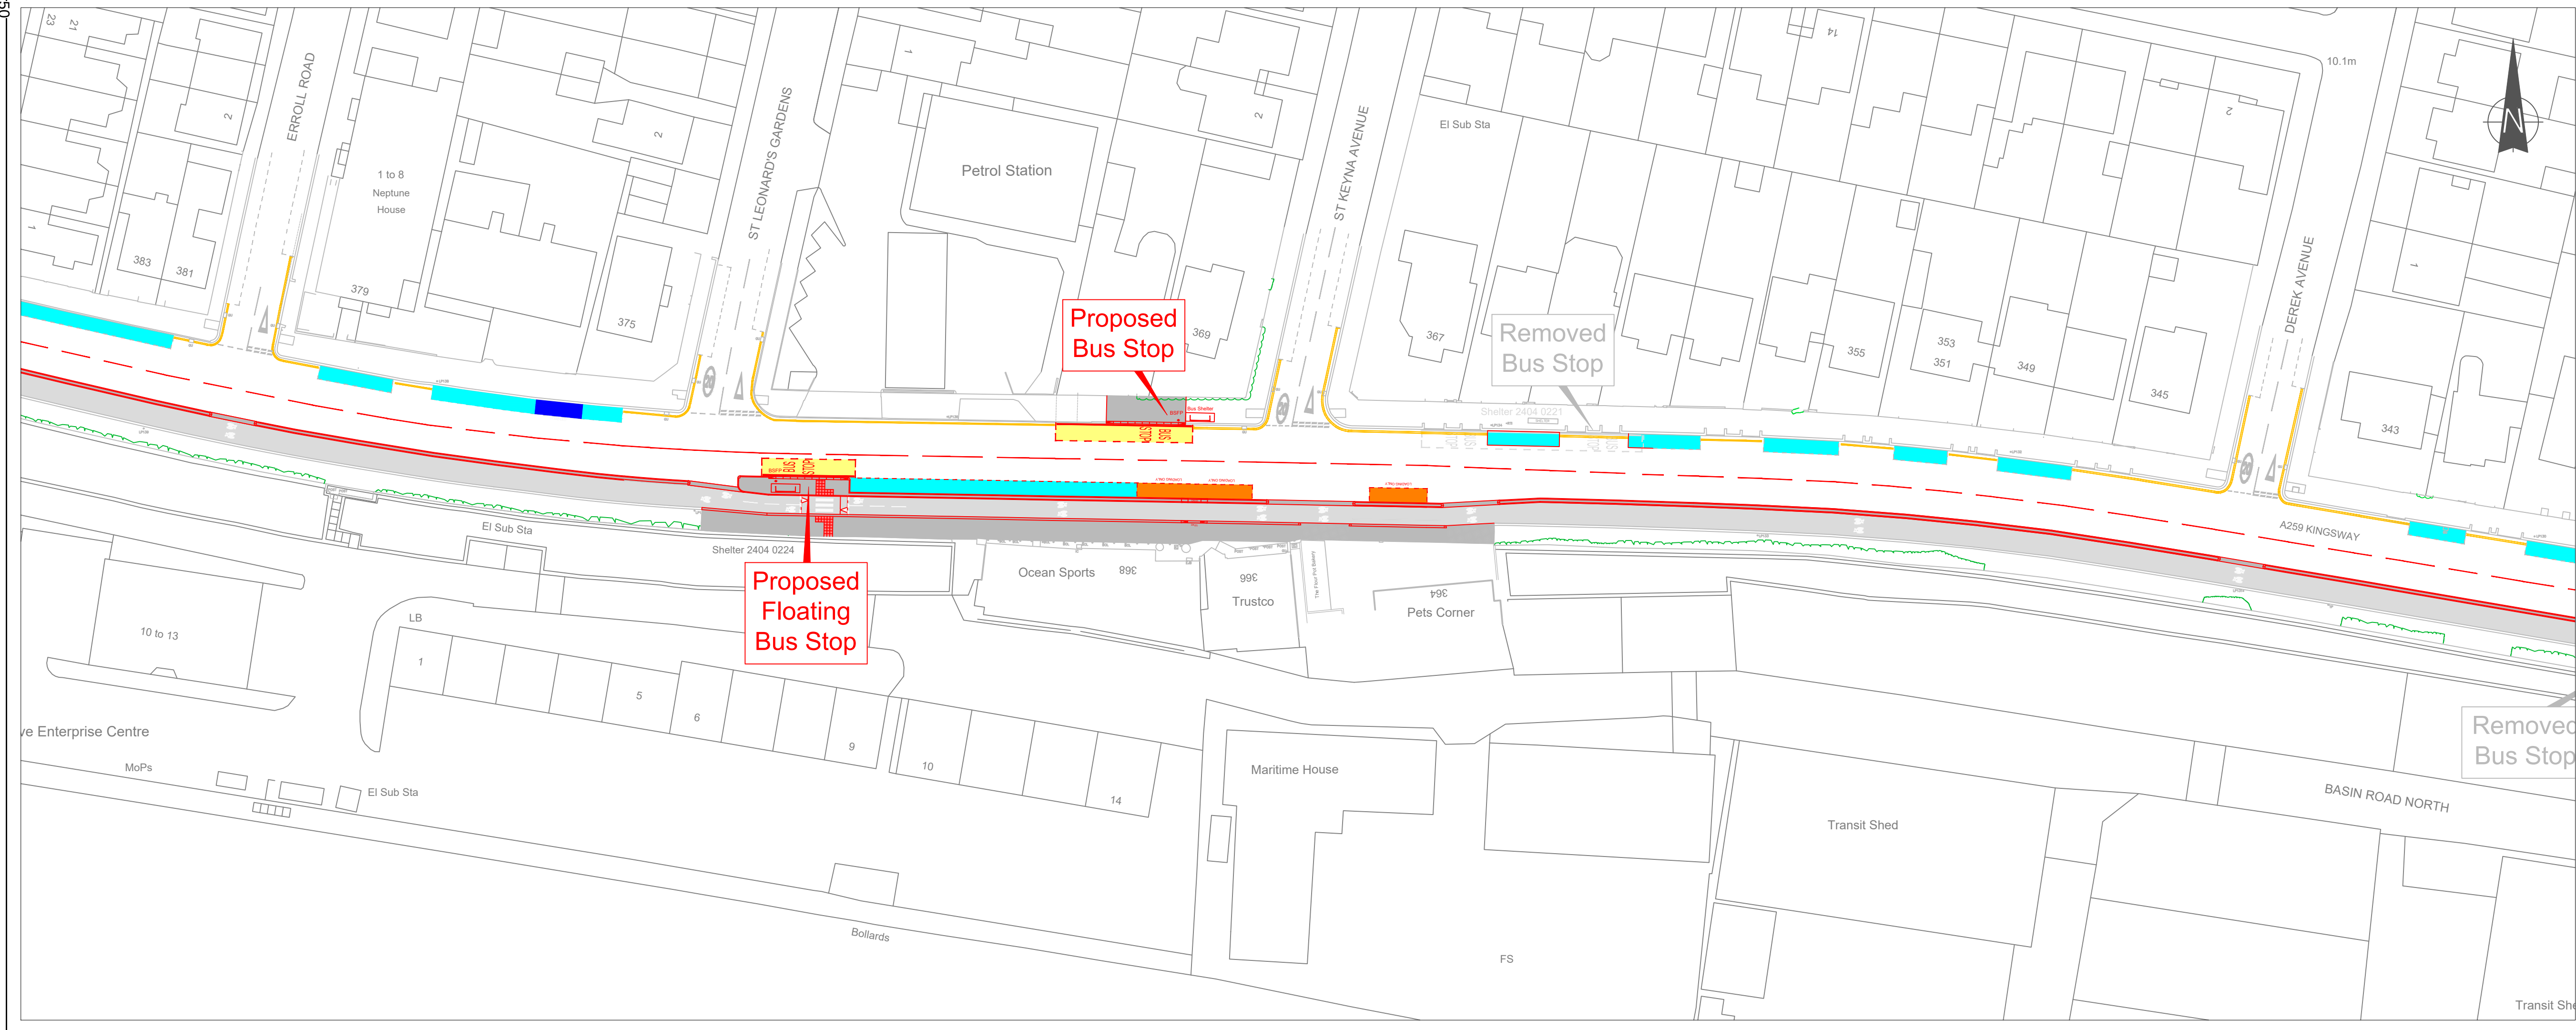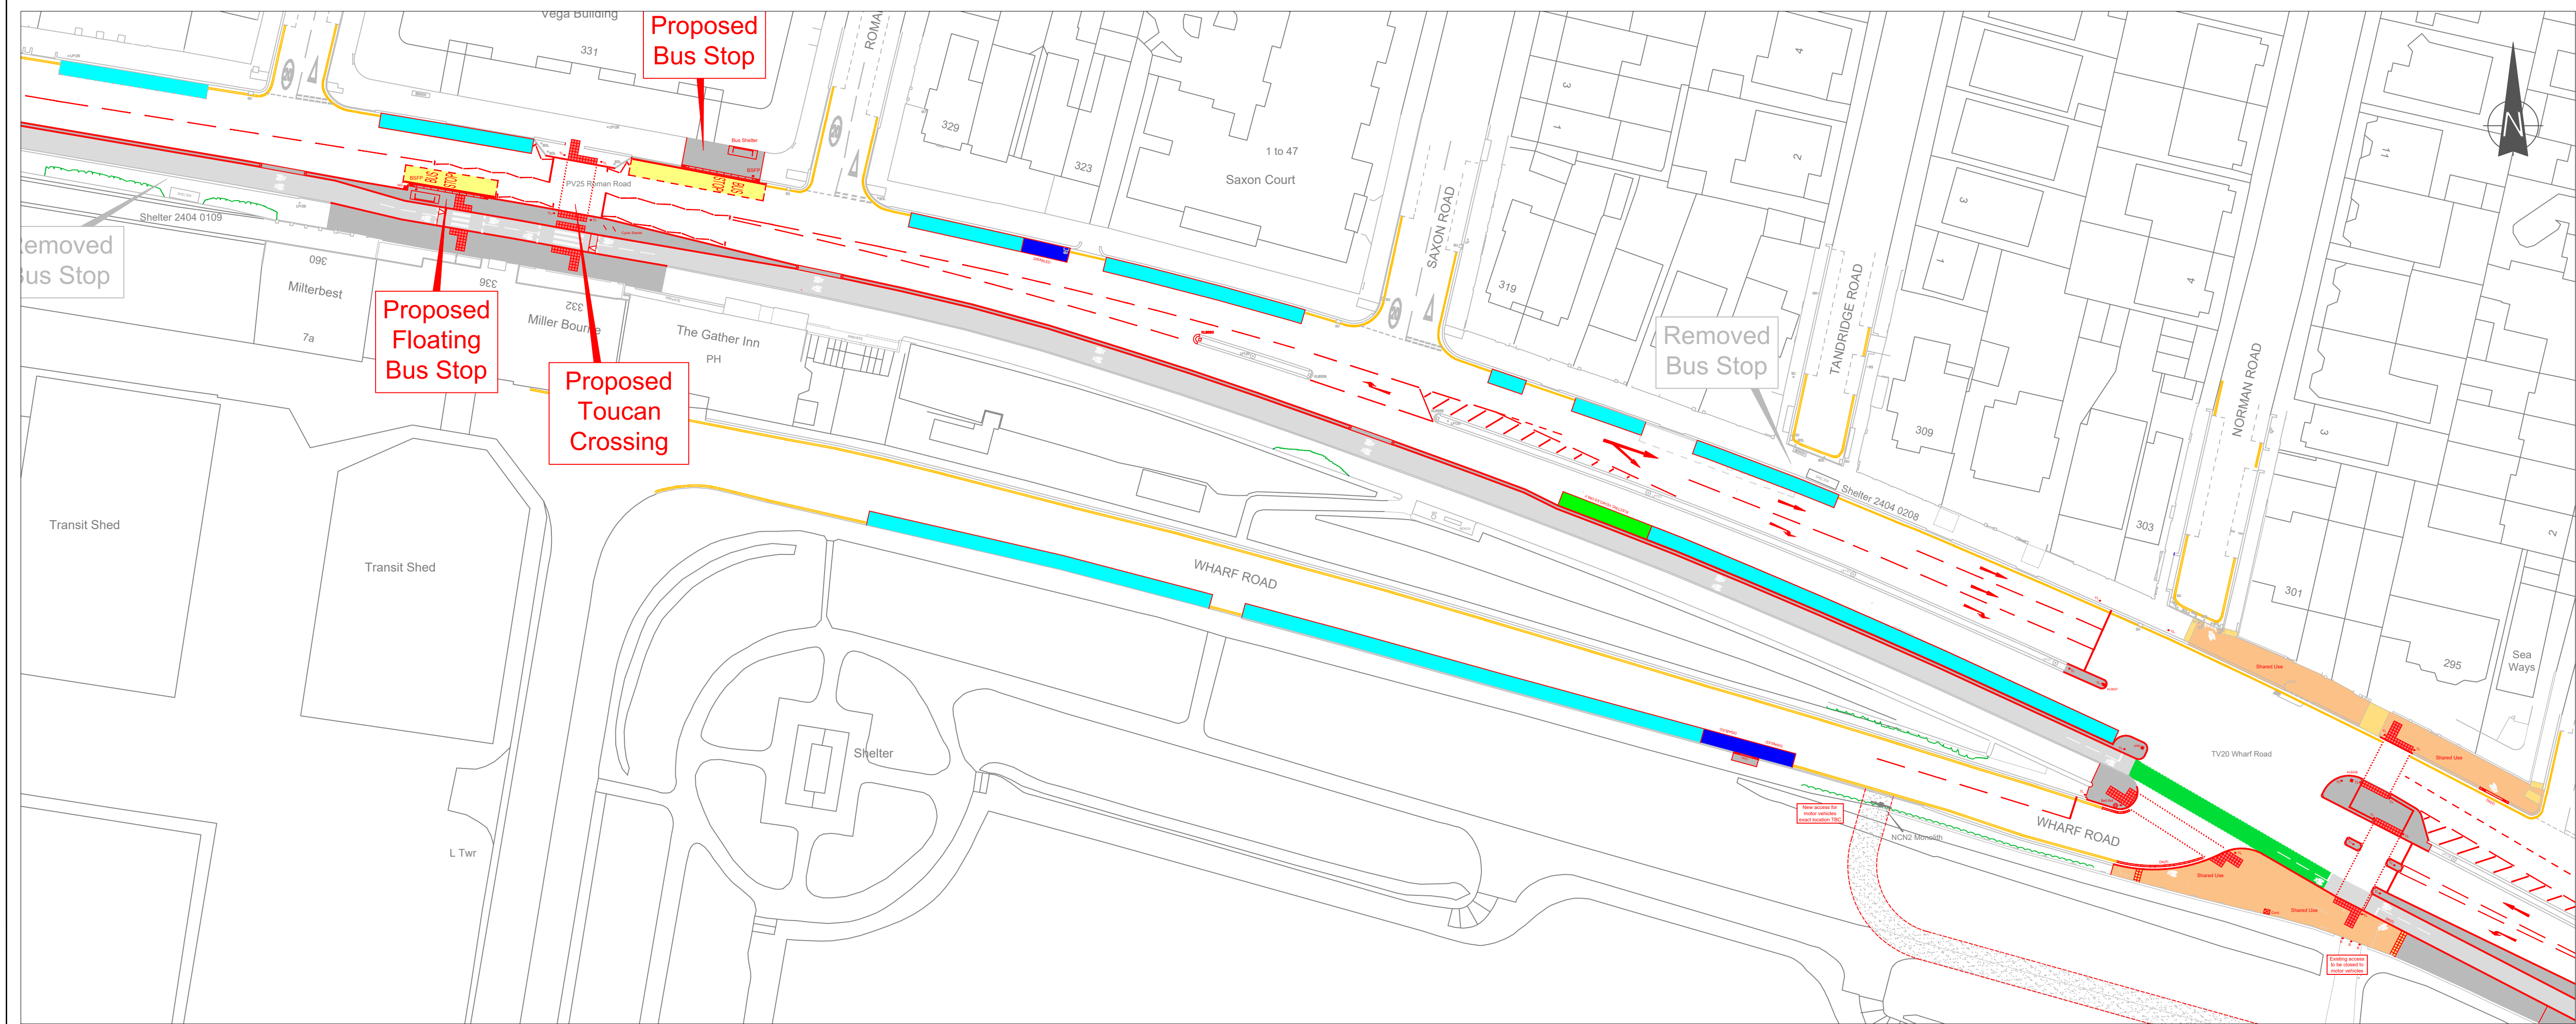

- LEGEND:
- Parking Bays
 - Disabled Bays
 - Loading Bays
 - EV Charging Bays
 - Motorcycle Bays
 - Coach / Drop Off Bay
 - Bus Stops
 - Cycle Track
 - Footway
 - Shared Use Footway

REV	DATE	BY	REVISION DETAILS	CHK	APP

PROJECT: A259 ACTIVE TRAVEL SCHEME HOVE AND PORTSLADE			
TITLE: GENERAL ARRANGEMENT DRAWING 4 of 6			
LOCATION: A259 KINGSWAY AND WELLINGTON ROAD			
DRAWING STATUS: DRAFT DESIGN			
DRAWN: BAS	SURVEYED: WARNER SURVEY	CHECKED: -	APPROVED: -
DRAWING No: HD/BAS/A259/GA/04			
DATE: May 2025	SCALE: N.T.S.	SIZE: A1	REV: C

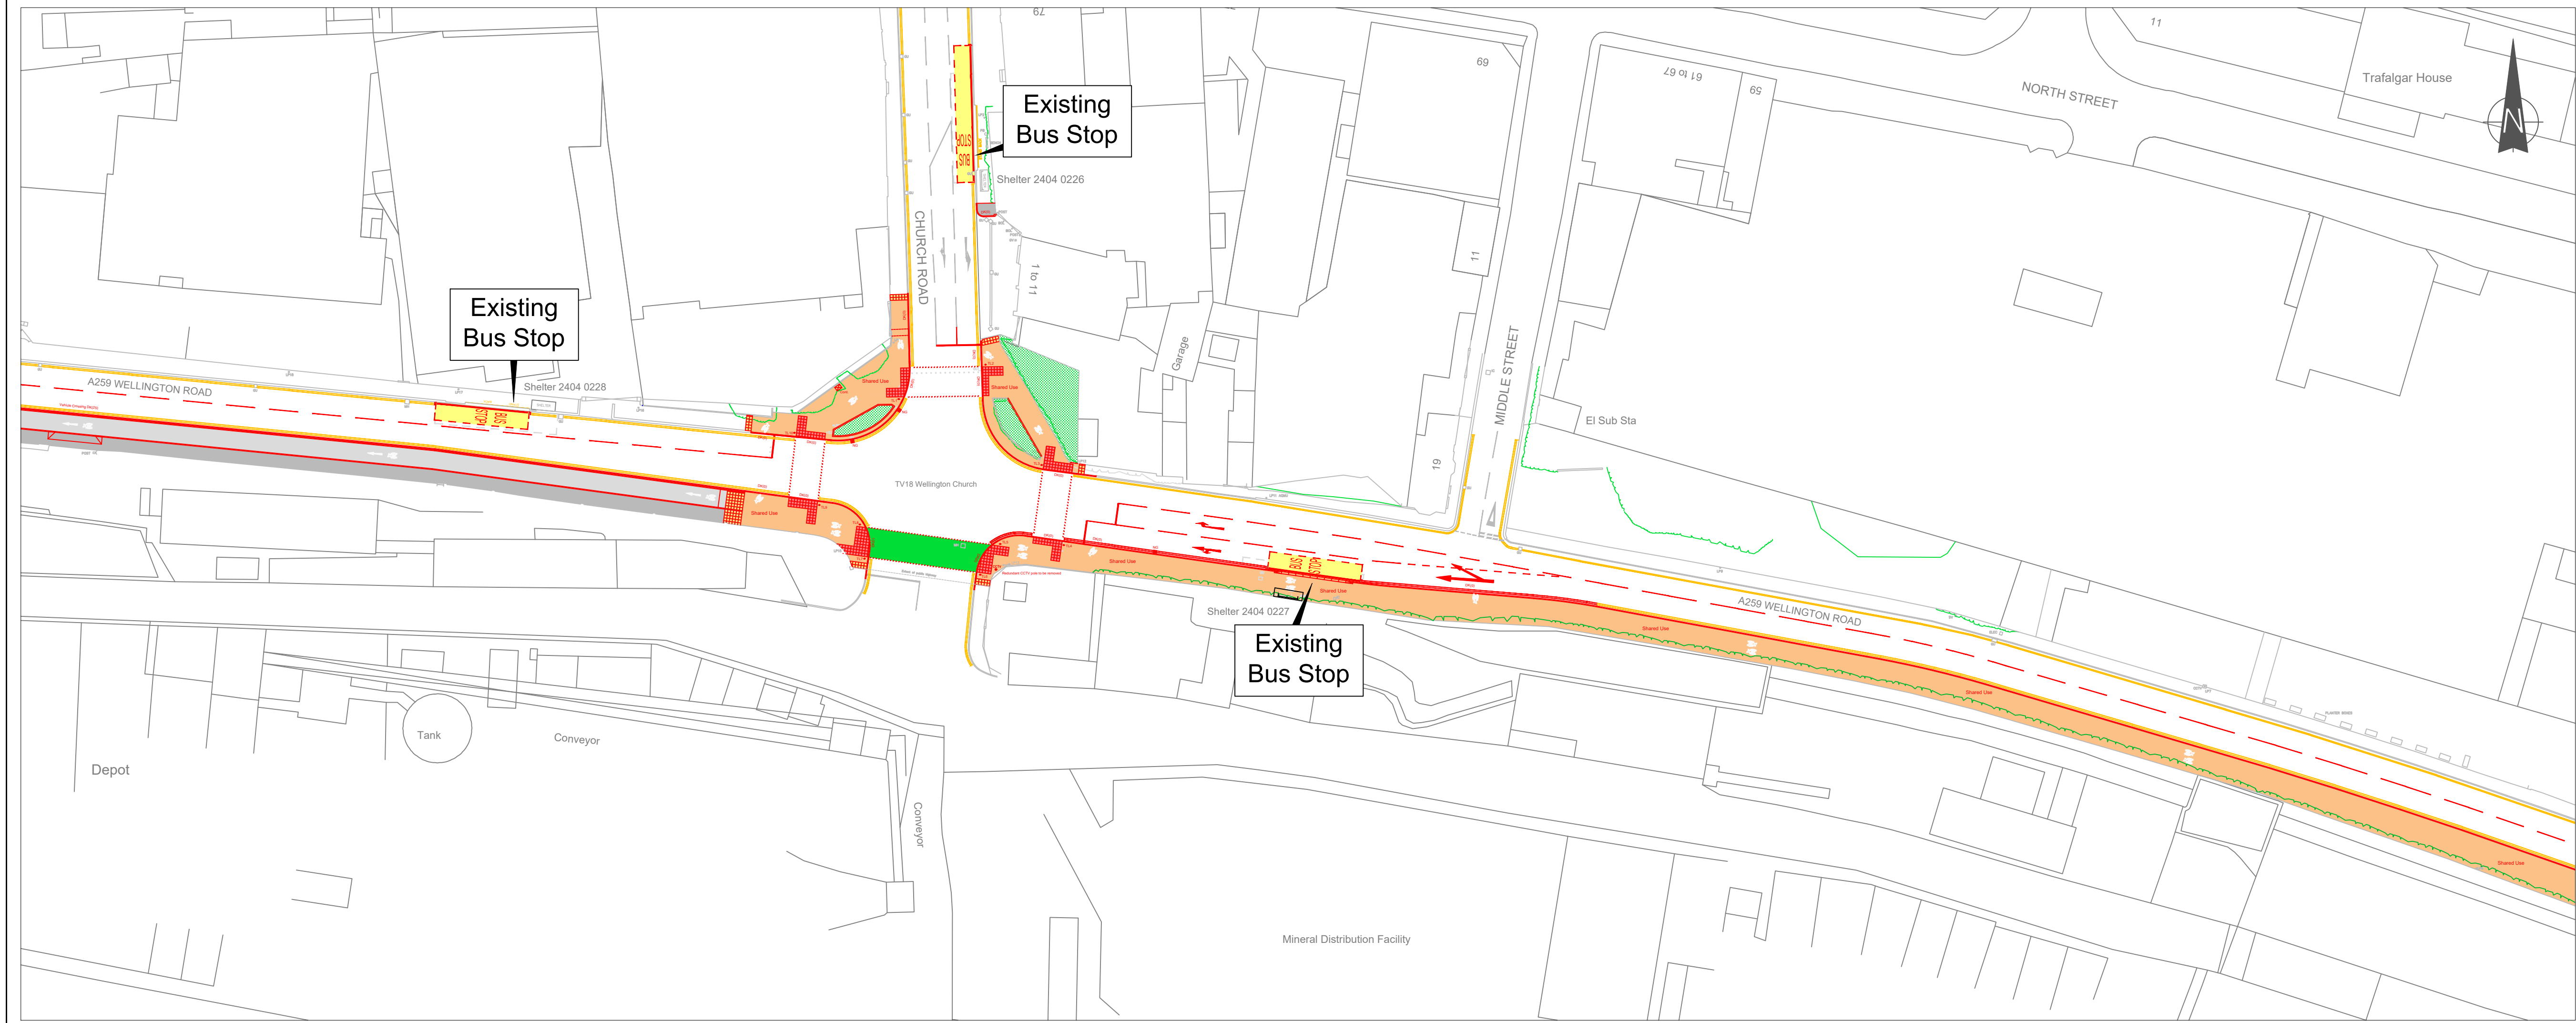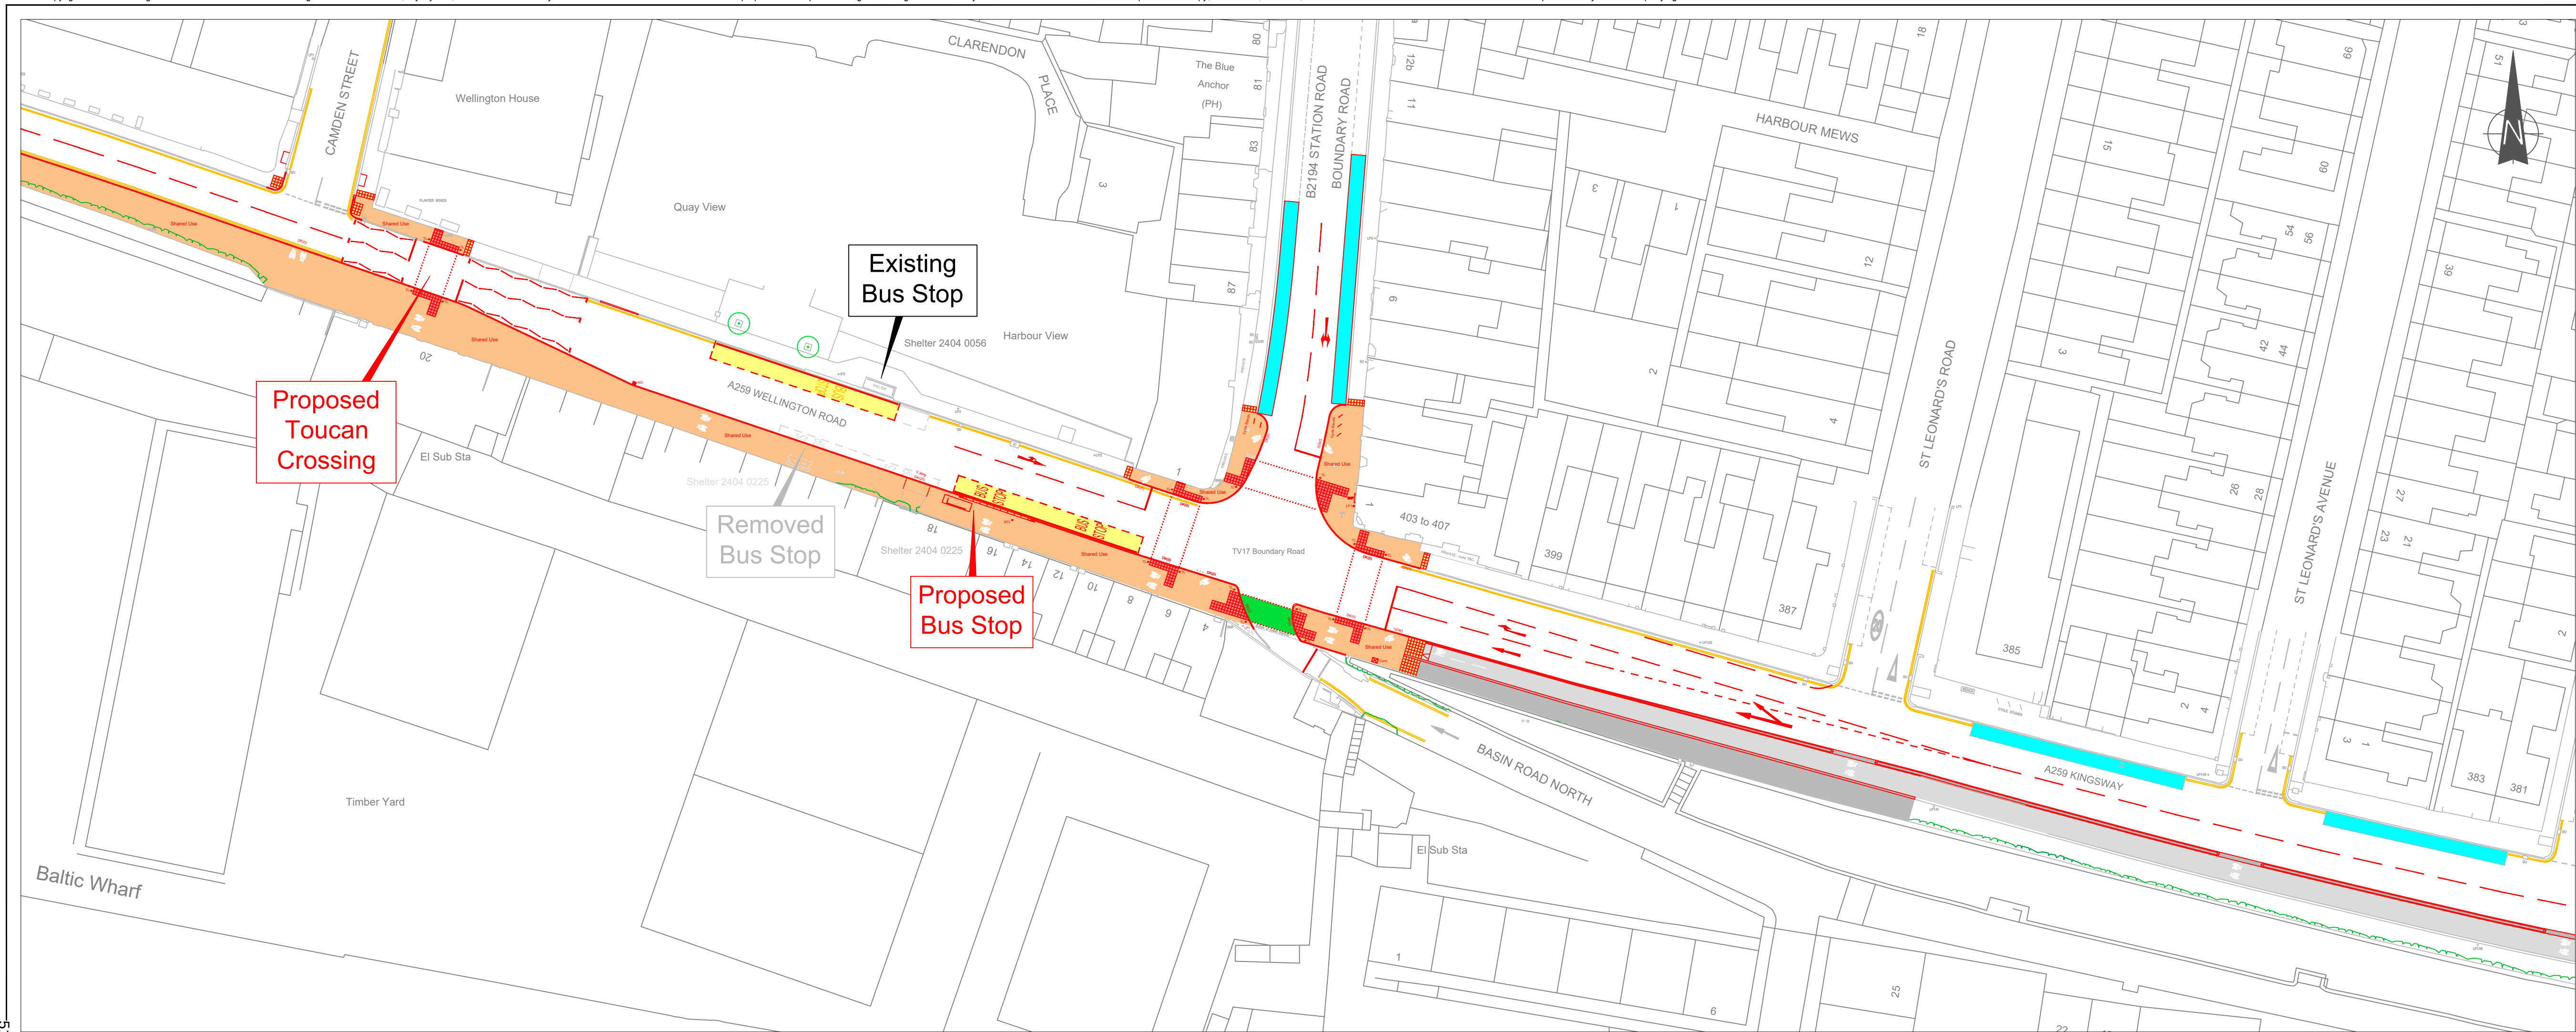

LEGEND:

- Parking Bays
- Disabled Bays
- Loading Bays
- EV Charging Bays
- Motorcycle Bays
- Coach / Drop Off Bay
- Bus Stops
- Cycle Track
- Footway
- Shared Use Footway

REV	DATE	BY	REVISION DETAILS	CHK	APP

PROJECT: A259 ACTIVE TRAVEL SCHEME
HOVE AND PORTSLADE

TITLE: GENERAL ARRANGEMENT DRAWING 5 of 6


LOCATION: A259 KINGSWAY AND WELLINGTON ROAD

DRAWING STATUS: DRAFT DESIGN

DRAWN:	SURVEYED:	CHECKED:	APPROVED:
BAS	WARNER SURVEY	-	-

DRAWING No: HD/BAS/A259/GA/05

DATE:	SCALE:	SIZE:	REV:
May 2025	N.T.S.	A1	C

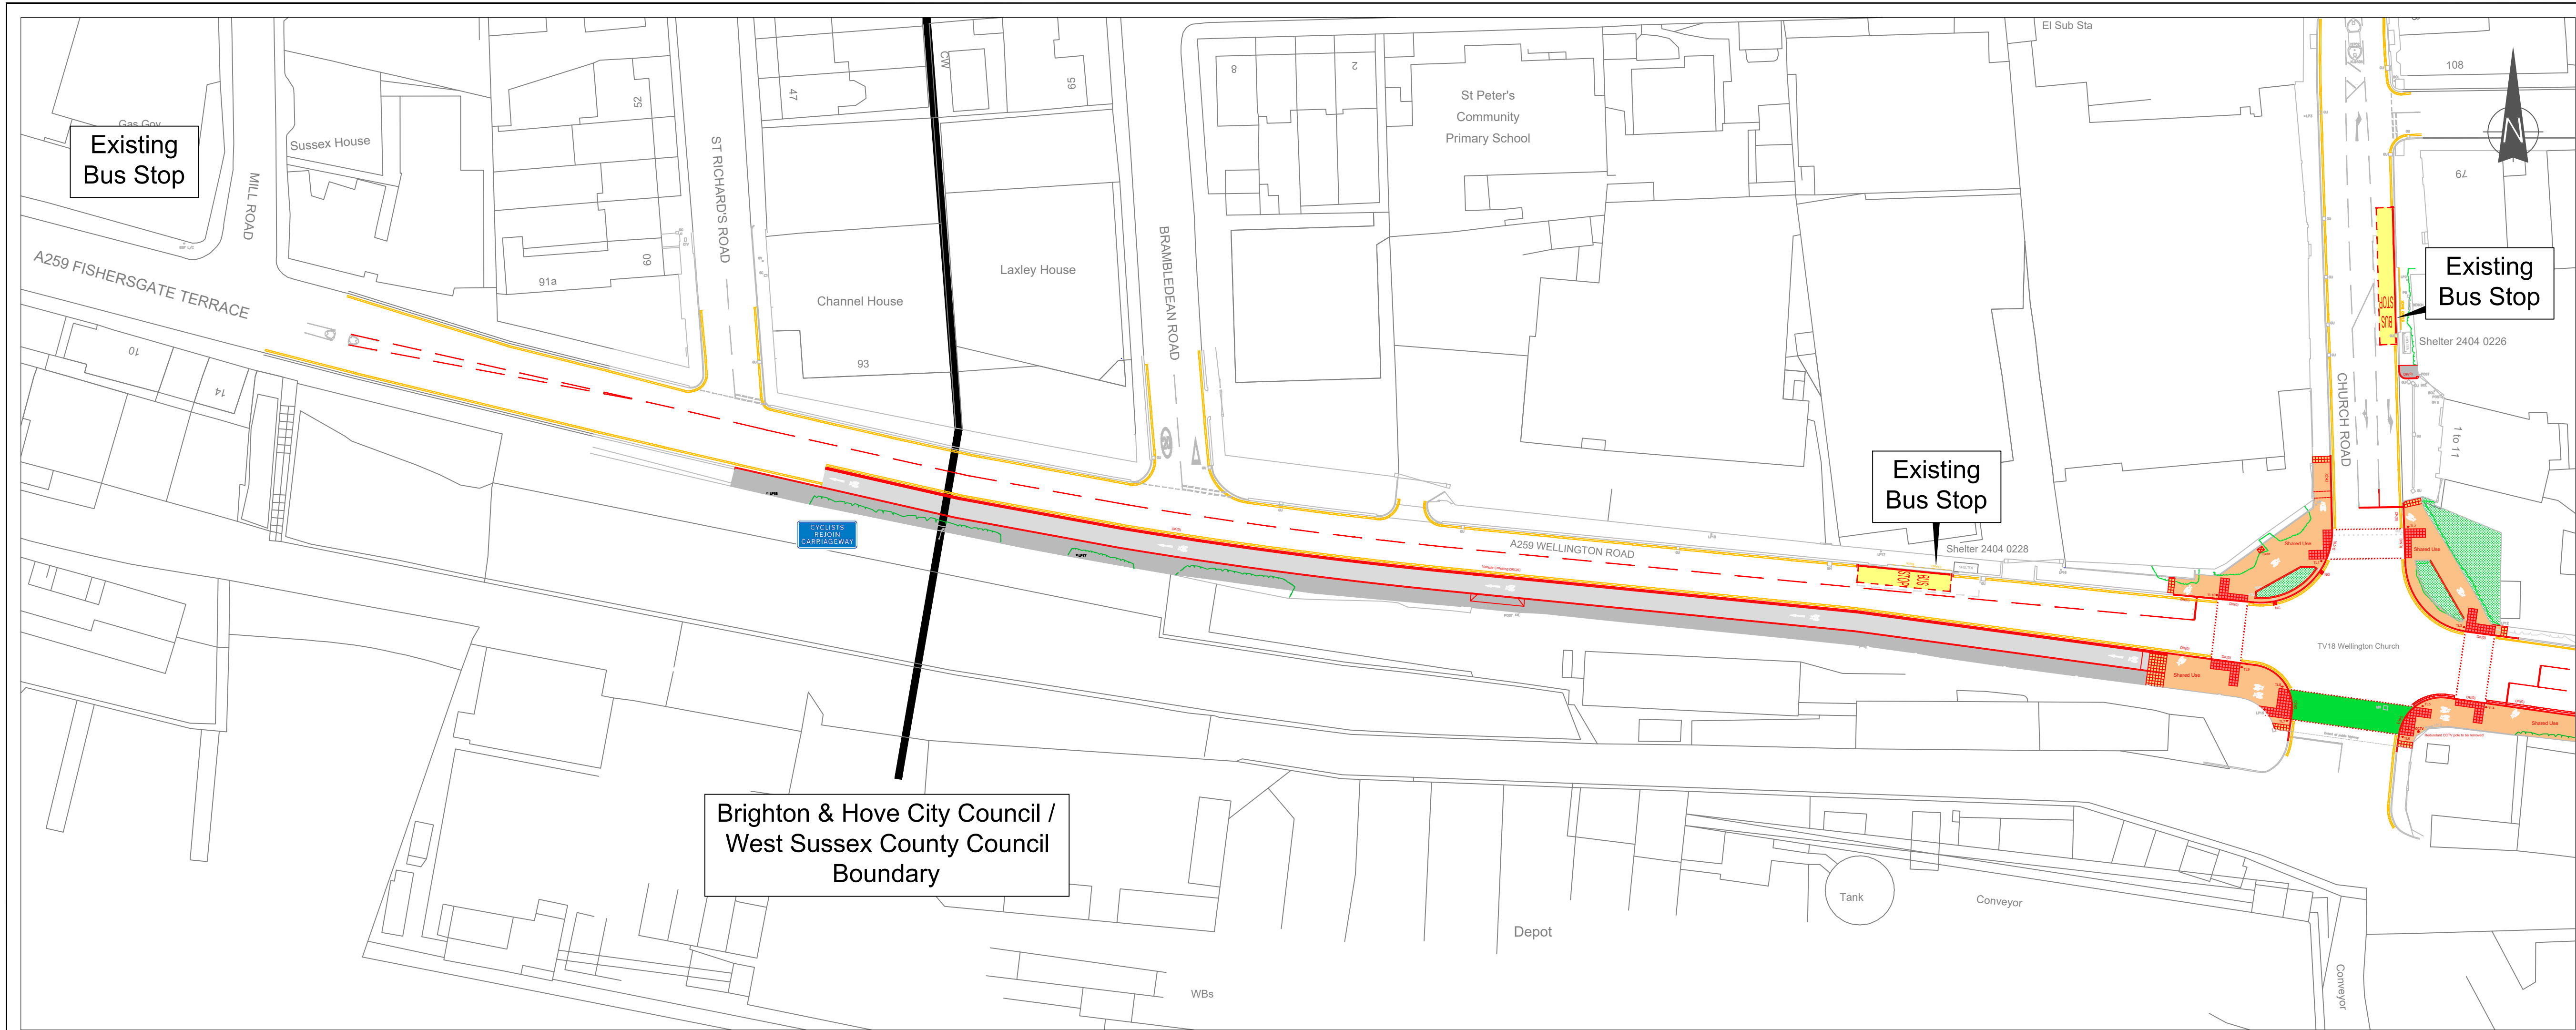

- LEGEND:
- Parking Bays
 - Disabled Bays
 - Loading Bays
 - EV Charging Bays
 - Motorcycle Bays
 - Coach / Drop Off Bay
 - Bus Stops
 - Cycle Track
 - Footway
 - Shared Use Footway

REV	DATE	BY	REVISION DETAILS	CHK	APP



PROJECT:

A259 ACTIVE TRAVEL SCHEME
HOVE AND PORTSLADE

TITLE:

GENERAL ARRANGEMENT DRAWING 6 of 6

LOCATION:

A259 KINGSWAY AND WELLINGTON ROAD

DRAWING STATUS:

DRAFT DESIGN

DRAWN:

BAS

SURVEYED:

WARNER SURVEY

CHECKED:

-

APPROVED:

-

DRAWING No:

HD/BAS/A259/GA/06

DATE:

May 2025

SCALE:

N.T.S.

SIZE:

A1

REV:

C