


APPENDIX B

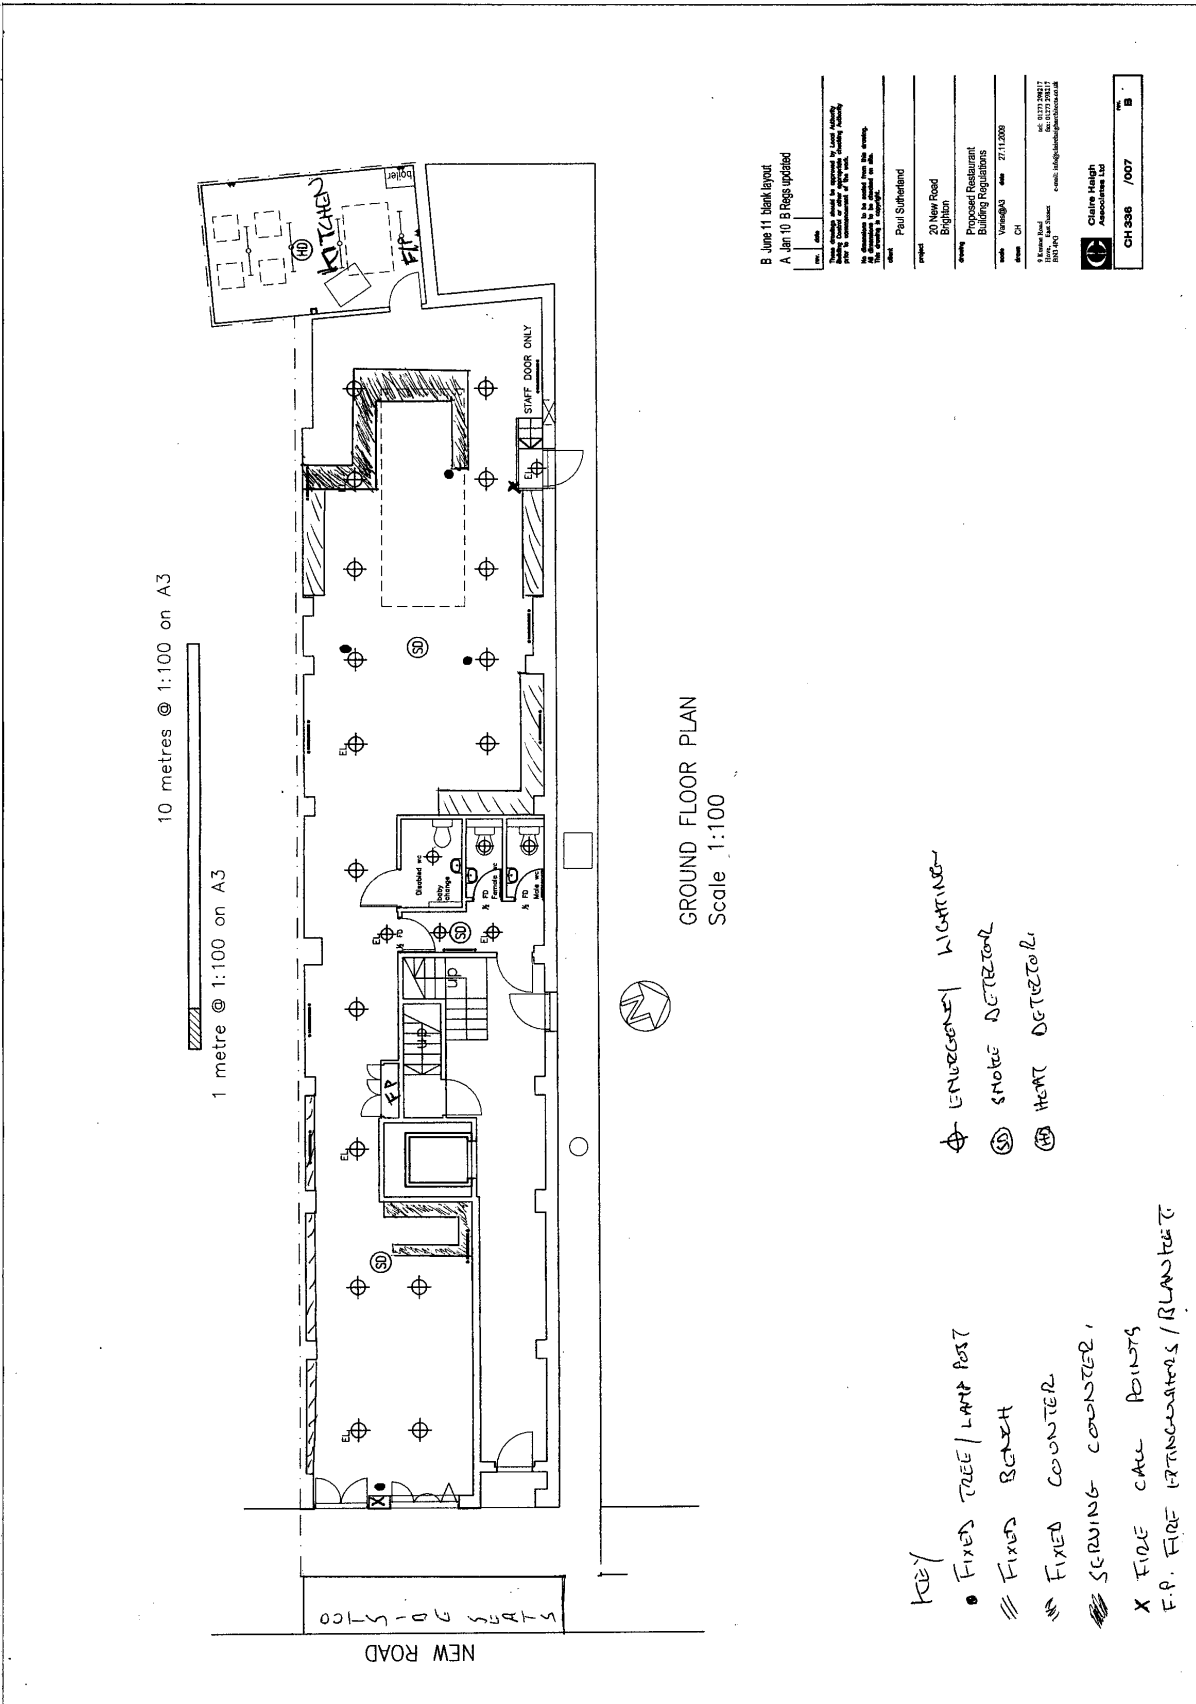

- KEY
- FIXED TREE/LAMP POST
 - /// FIXED BENCH
 - ≡ FIXED COUNTER
 - ▨ SERVING COUNTER
 - X FIRE CALL POINTS
 - F.P. FIRE PATROL COUNTERS/BLANKETS
- ⊕ EMERGENCY LIGHTING
 - ⊙ SMOKE DETECTOR
 - ⊕ HEAT DETECTOR

