


West Elevation



Section

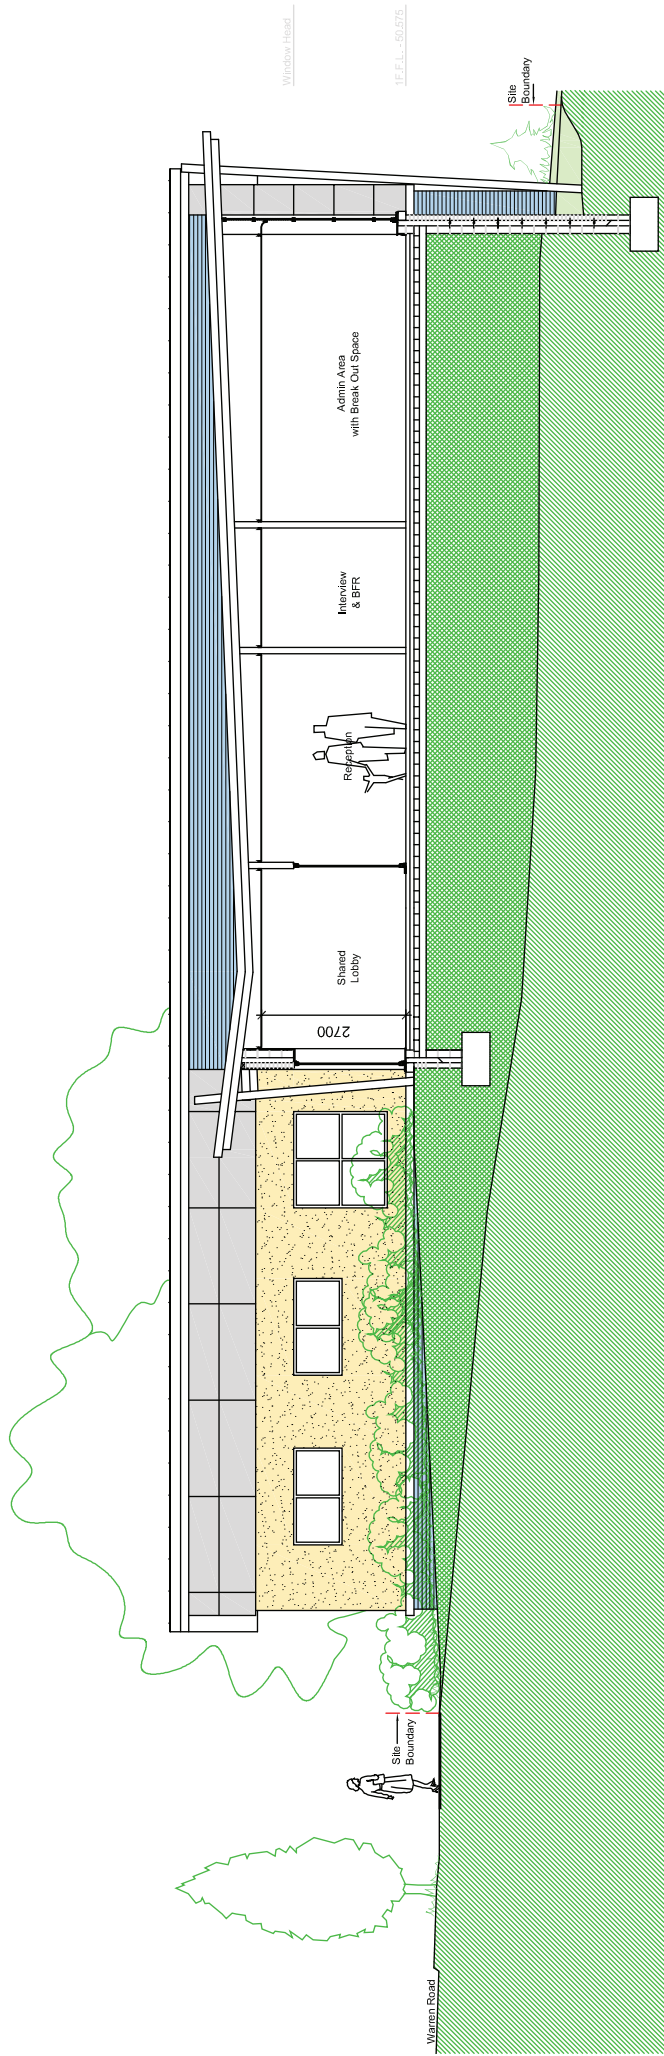